


Climber wires over front garden entryway made of stainless steel threaded bar, eye nut, wire, turnbuckle, duplex grip assembly (details scheduled)

soil & soil levels adjacent to tree retained as existing in accordance with tree protection plan

Olde Chelford Multi red brick garden wall (details of foundation tba) with brick on edge coping (details tba) & red, water struck pointing

NE

Note: Planting not shown in this section. See plans for details.

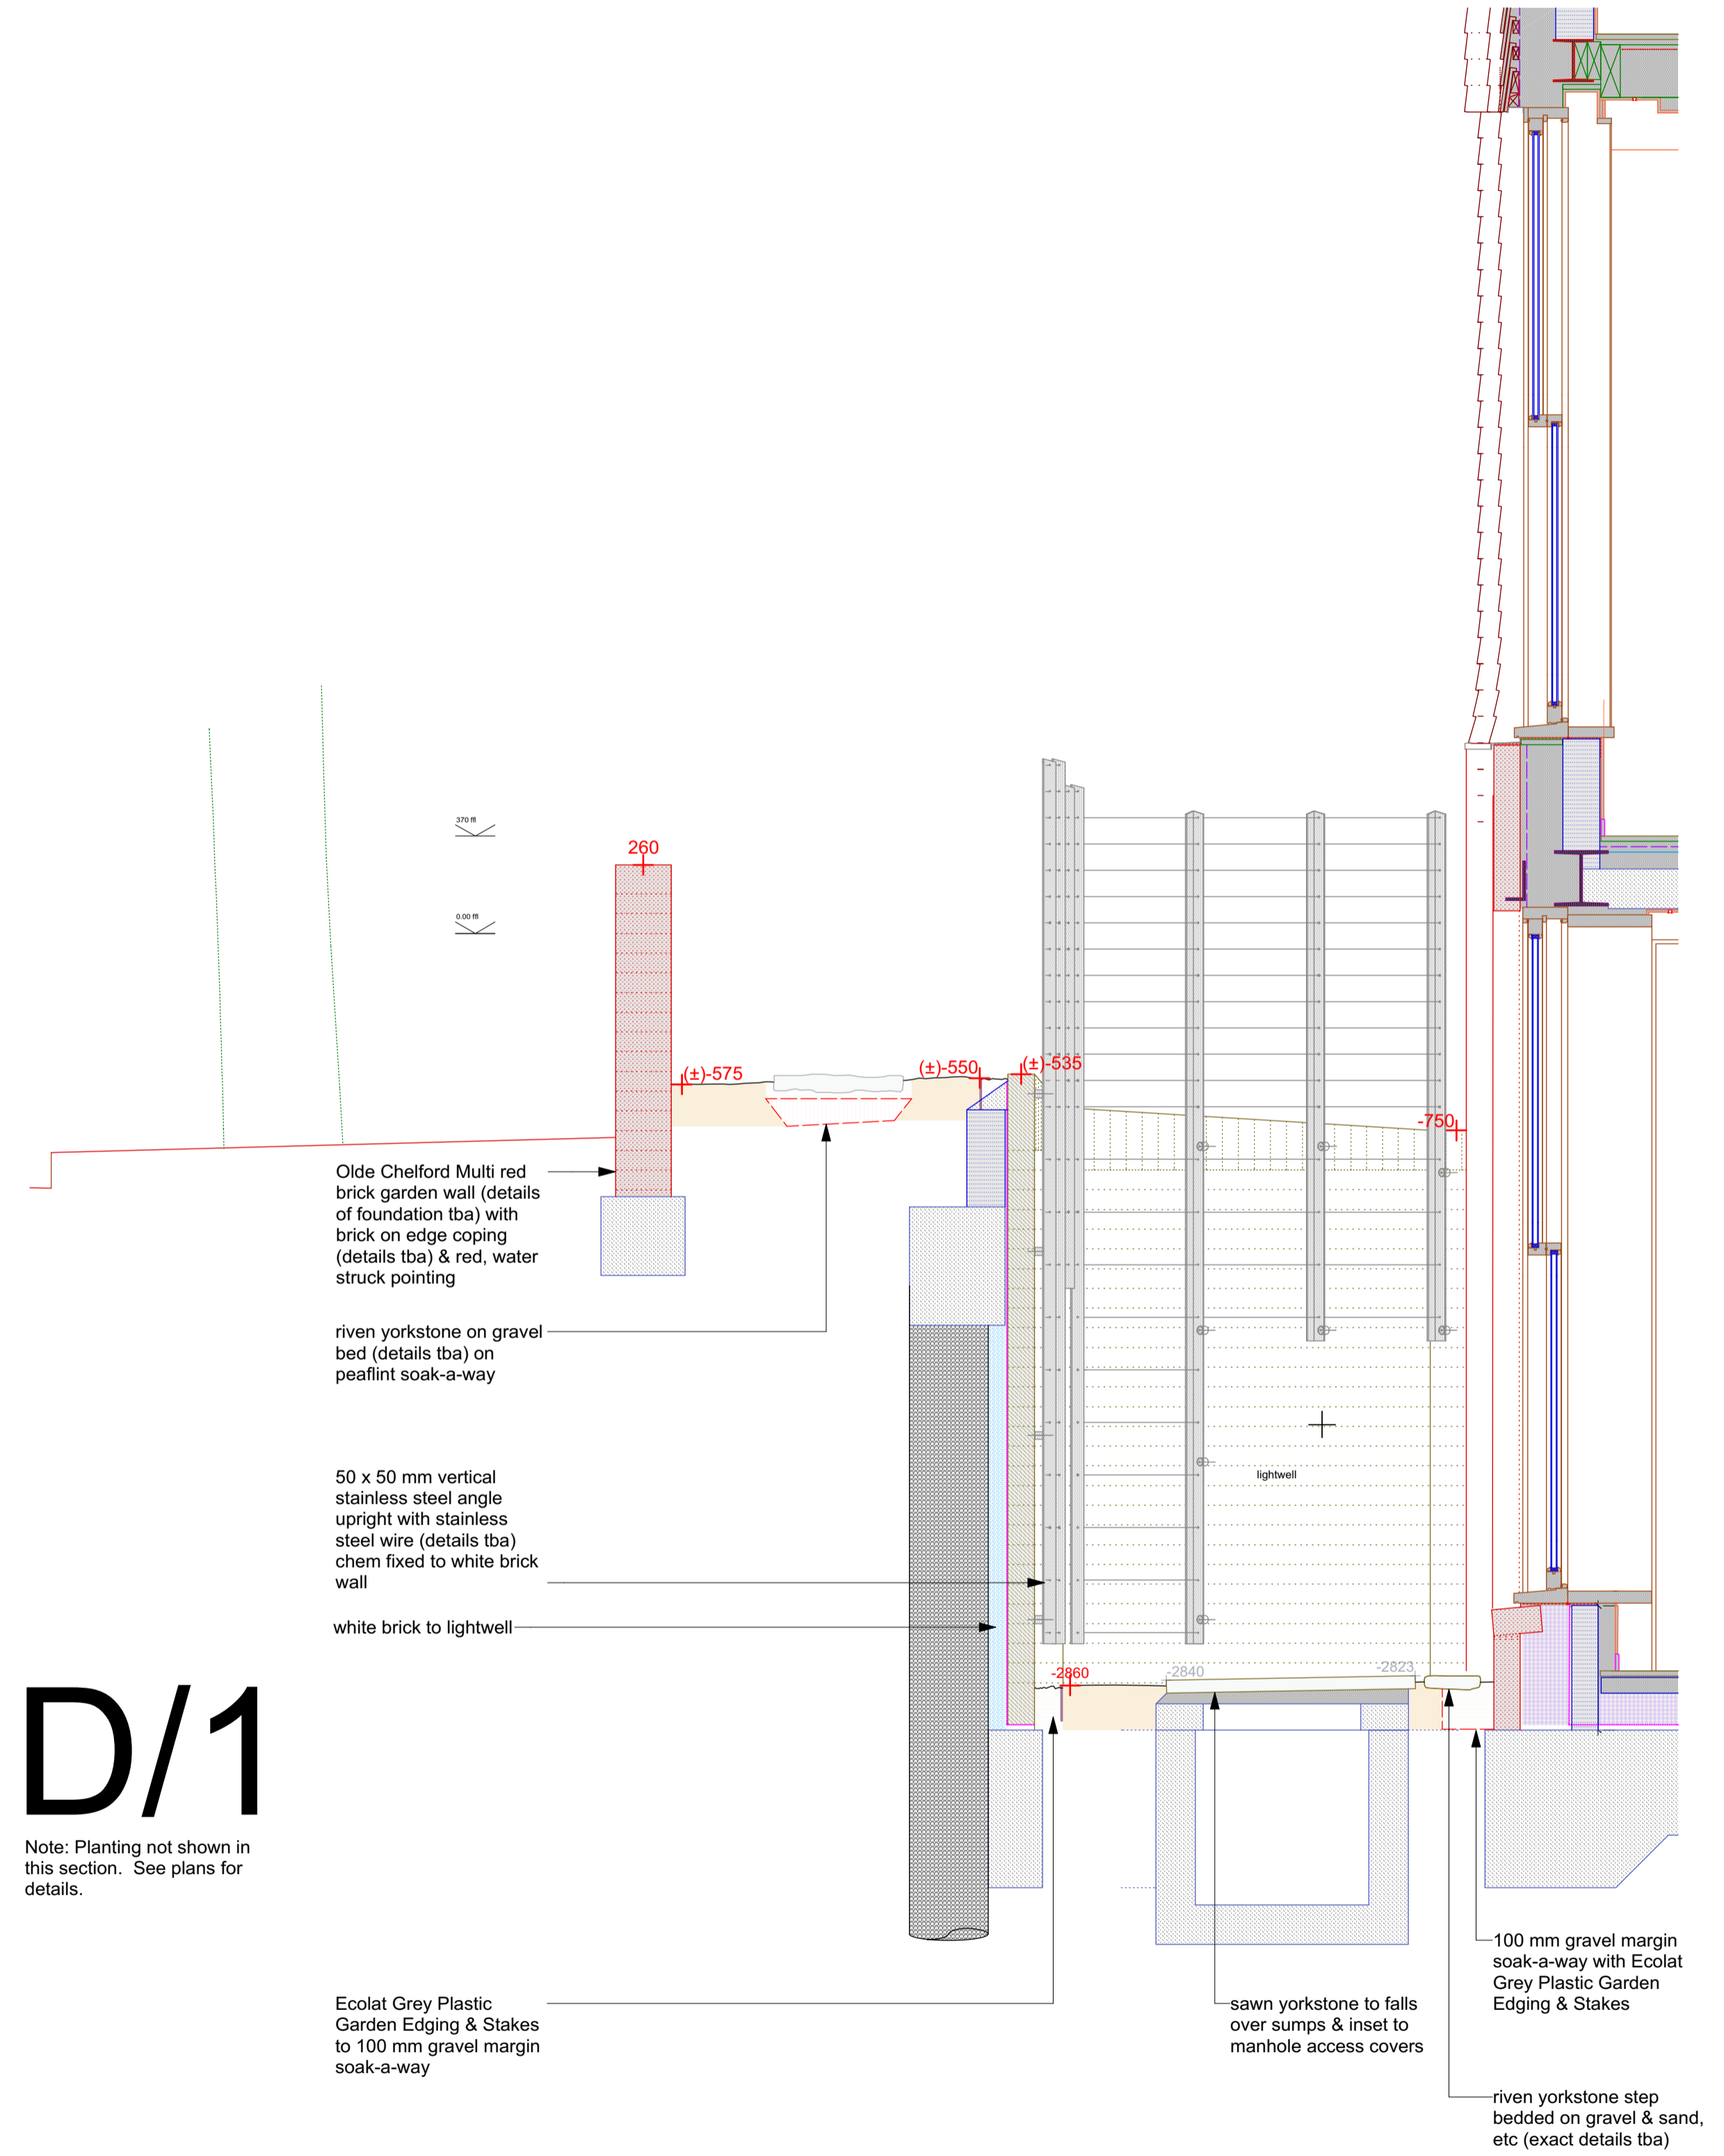


D/1

Note: Planting not shown in this section. See plans for details.

**front garden:
sections NE & D/1**

Woollacott Gilmartin
15a Parliament Hill
London NW3 2SY
wgarchitects@mac.com
woollacottgilmartin.com

Architects
07891 264 889

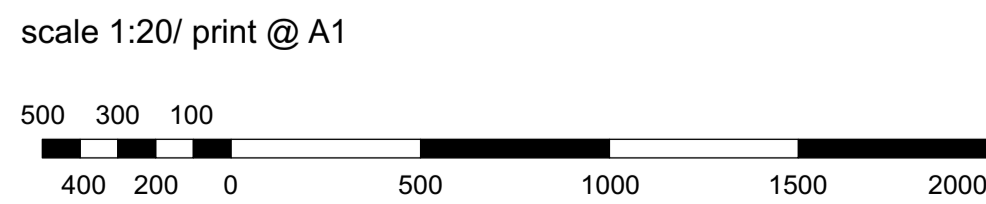

**external works
front garden**
Proposed New House: 15a Parliament Hill

01.11.18
P/extwrks/1:20/216