

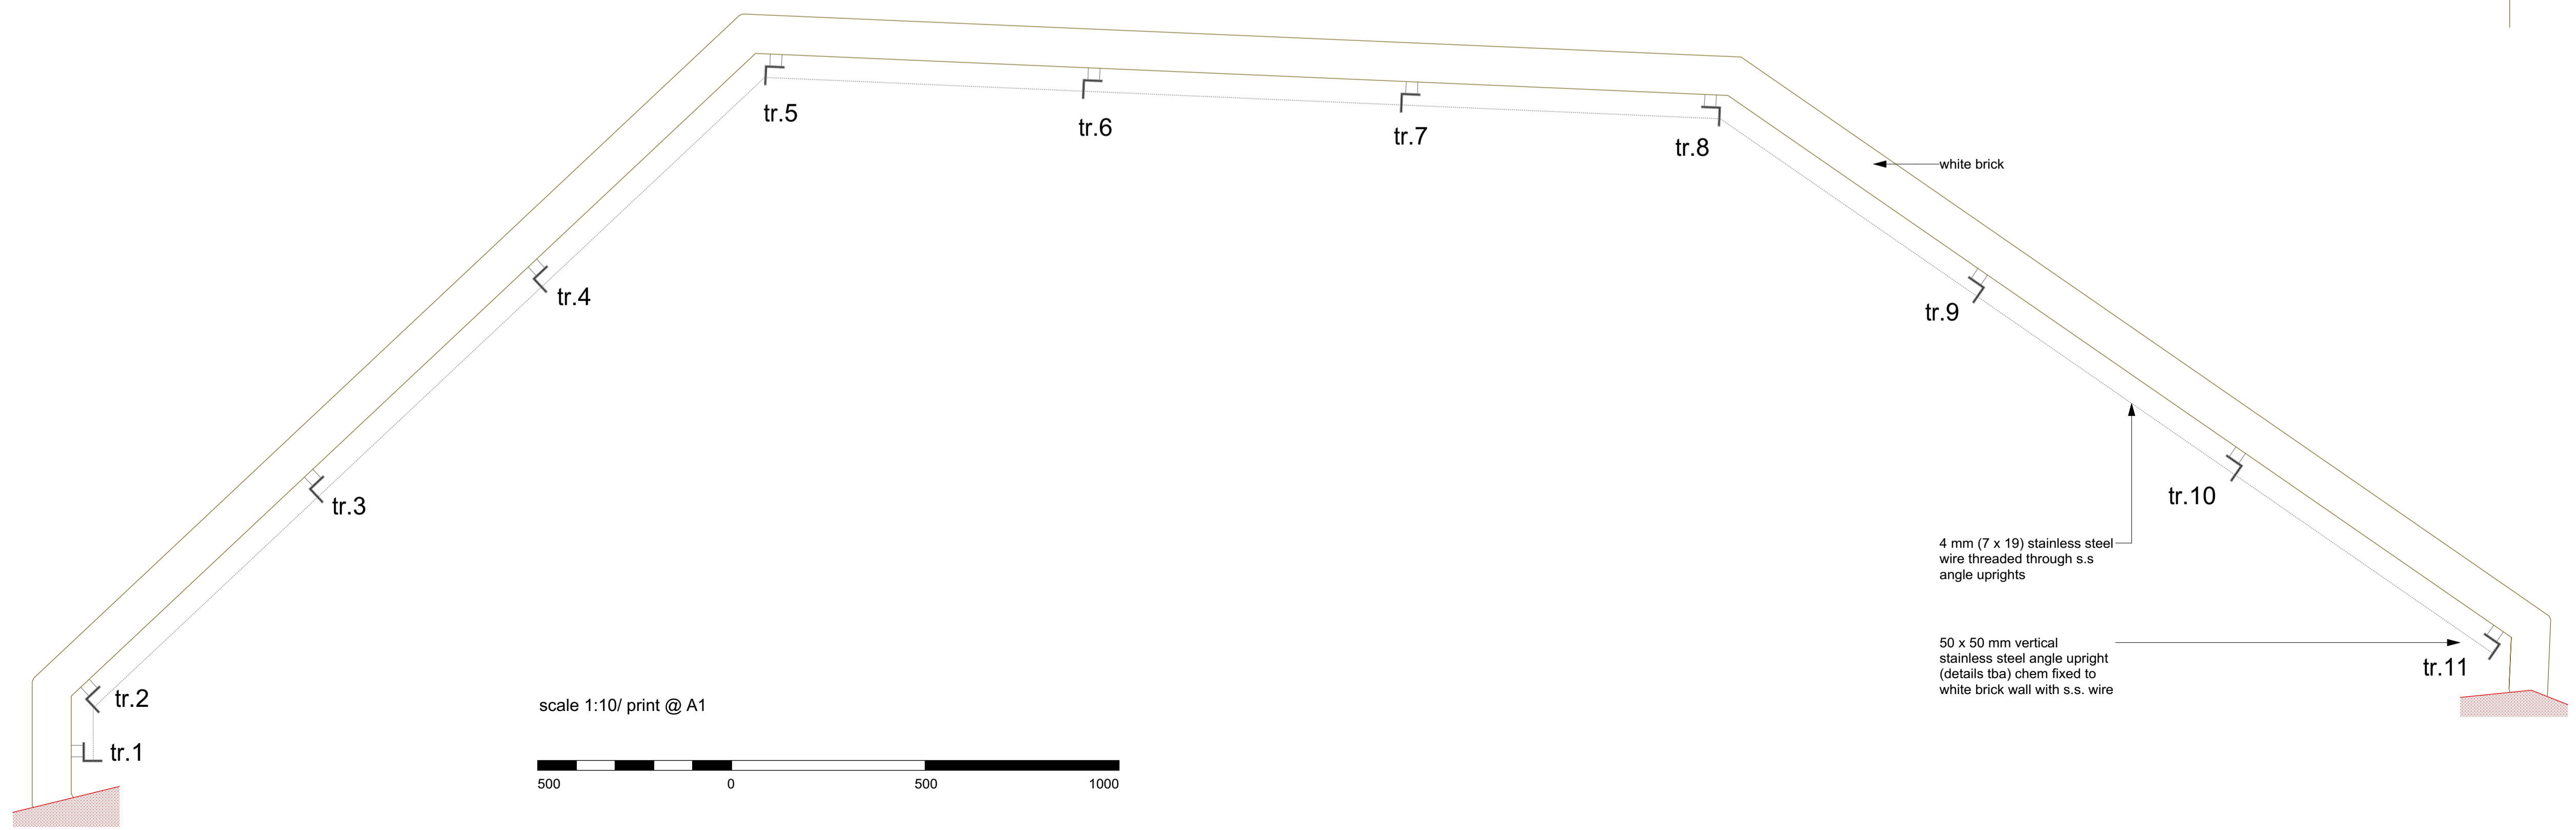


# front garden: lightwell climbers

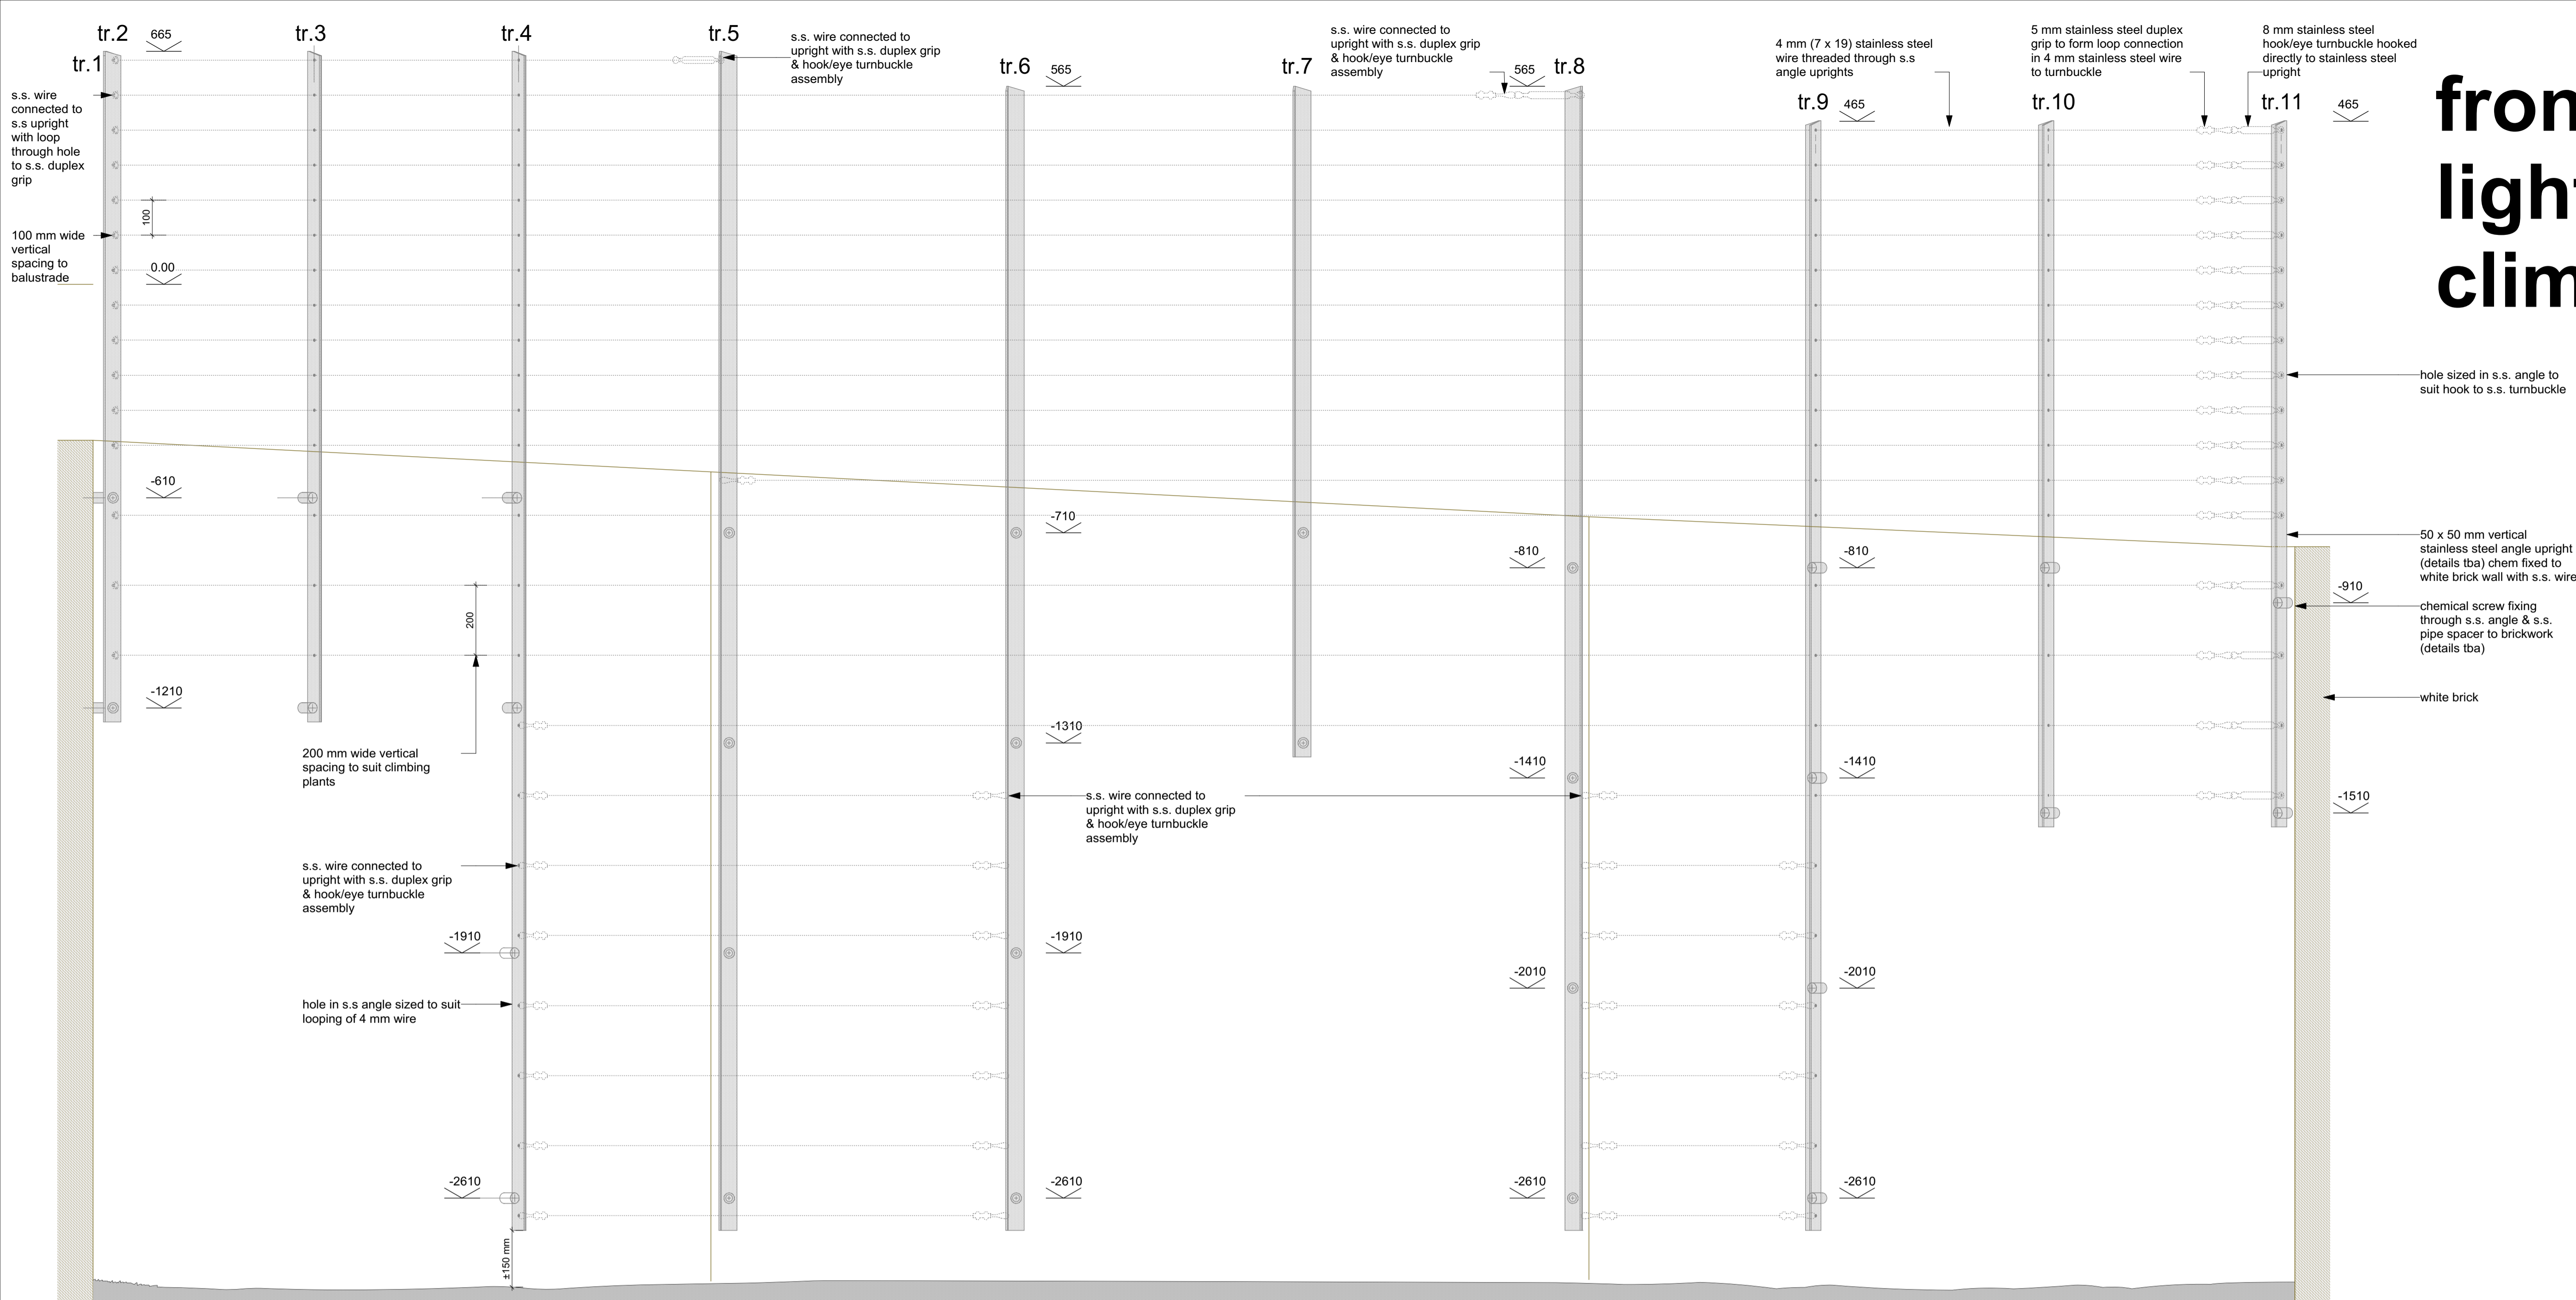

scale 1:10/ print @ A1

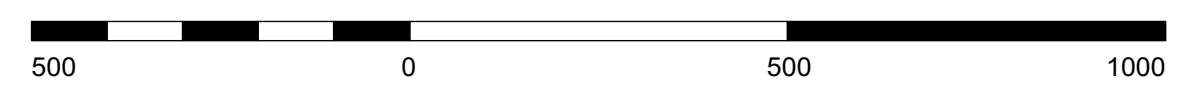

Woollacott Gilmartin Architects  
15a Parliament Hill  
London NW3 2SY  
wgarchitects@mac.com  
woollacottgilmartin.com 07891 264 889

**external works  
front garden**  
Proposed New House: 15a Parliament Hill

01.11.18  
**P/extwrks/1:10/202**