



**g2** garden: sw elevation

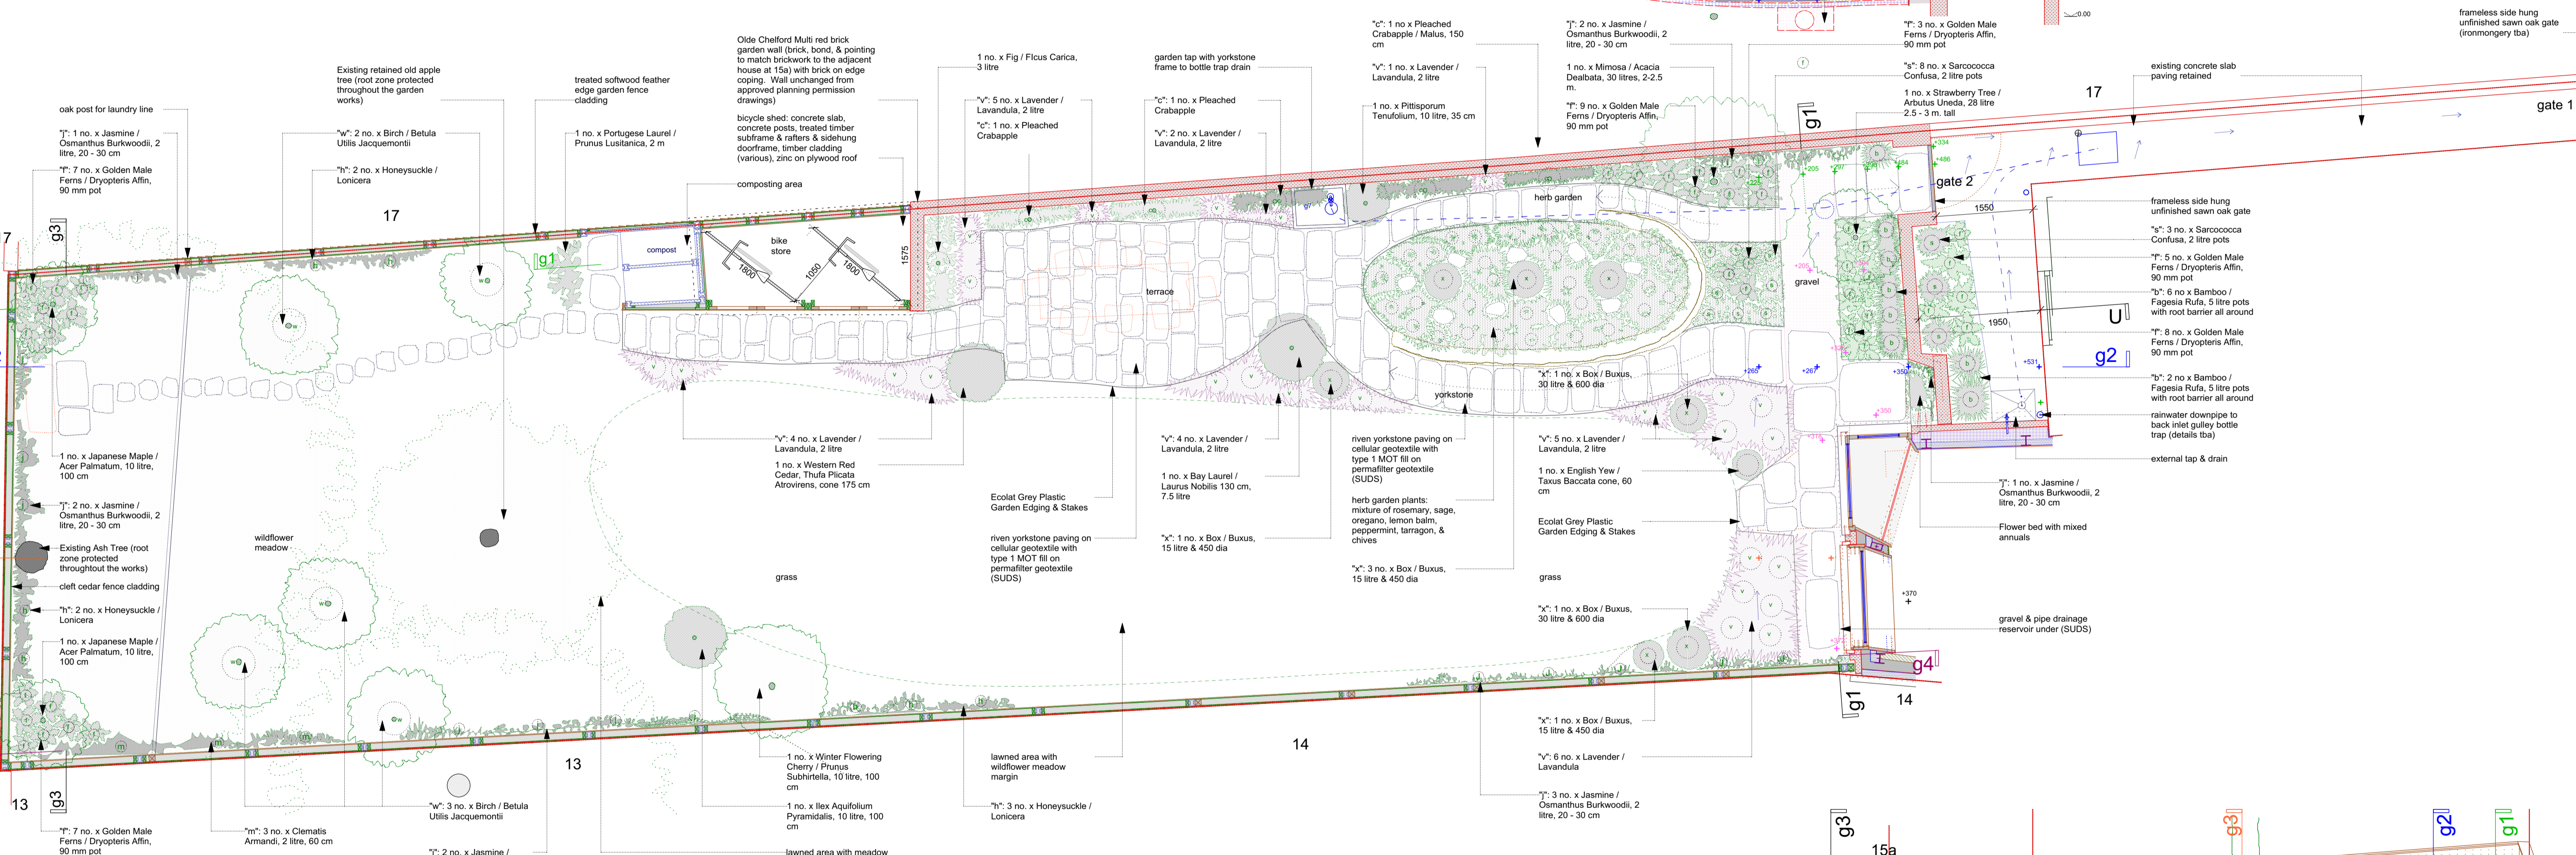

**garden plan**

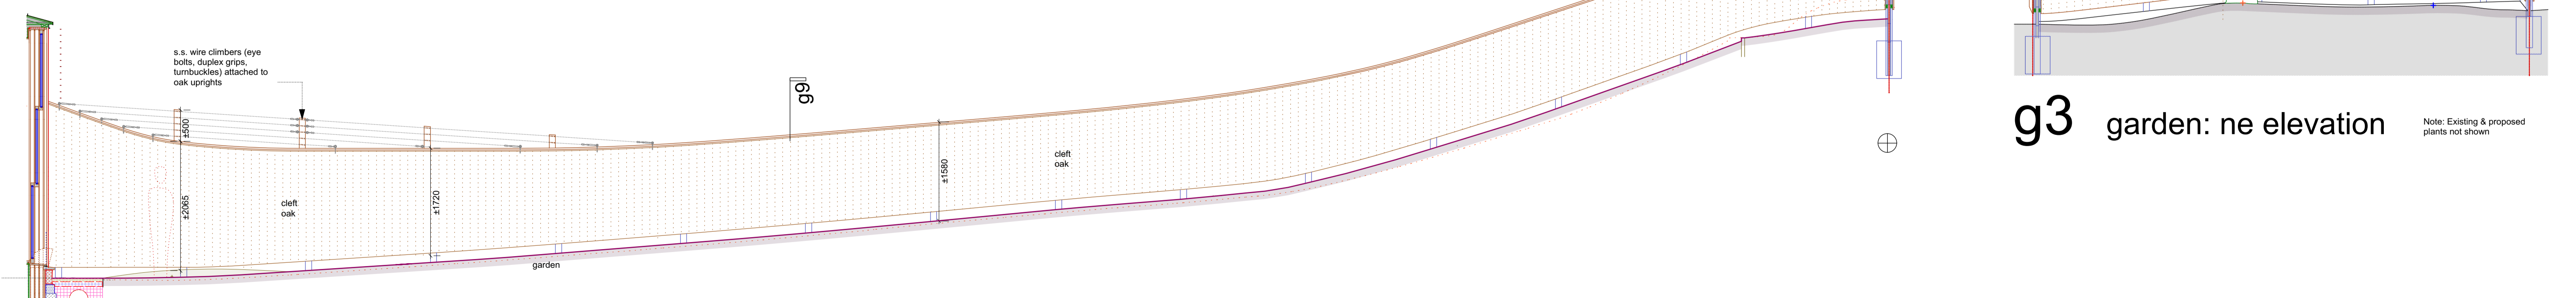

**g3** garden: ne elevation



**g4** garden: ne elevation

Woollacott Gilmartin  
15a Parliament Hill  
London NW3 2SY  
wgarchitects@mac.com  
woollacottgilmartin.com

Architects  
0207 431 9983  
07891 264 889

scale 1:50/ print @ A1  
0 1000 2000 3000 4000

external works: garden  
elevations & sections  
Proposed New House: 15a Parliament Hill

01.11.18  
**P/extwrks/1:50/101**