



**NOTES**

PLAN BASED ON INFORMATION PROVIDED BY OTHERS. CONTRACTOR TO CONFIRM LOCATIONS OF SITE SERVICES AND DIMENSIONS PRIOR TO FABRICATION OF DOME

PLANS SUBJECT TO BUILDING CONTROL APPROVAL

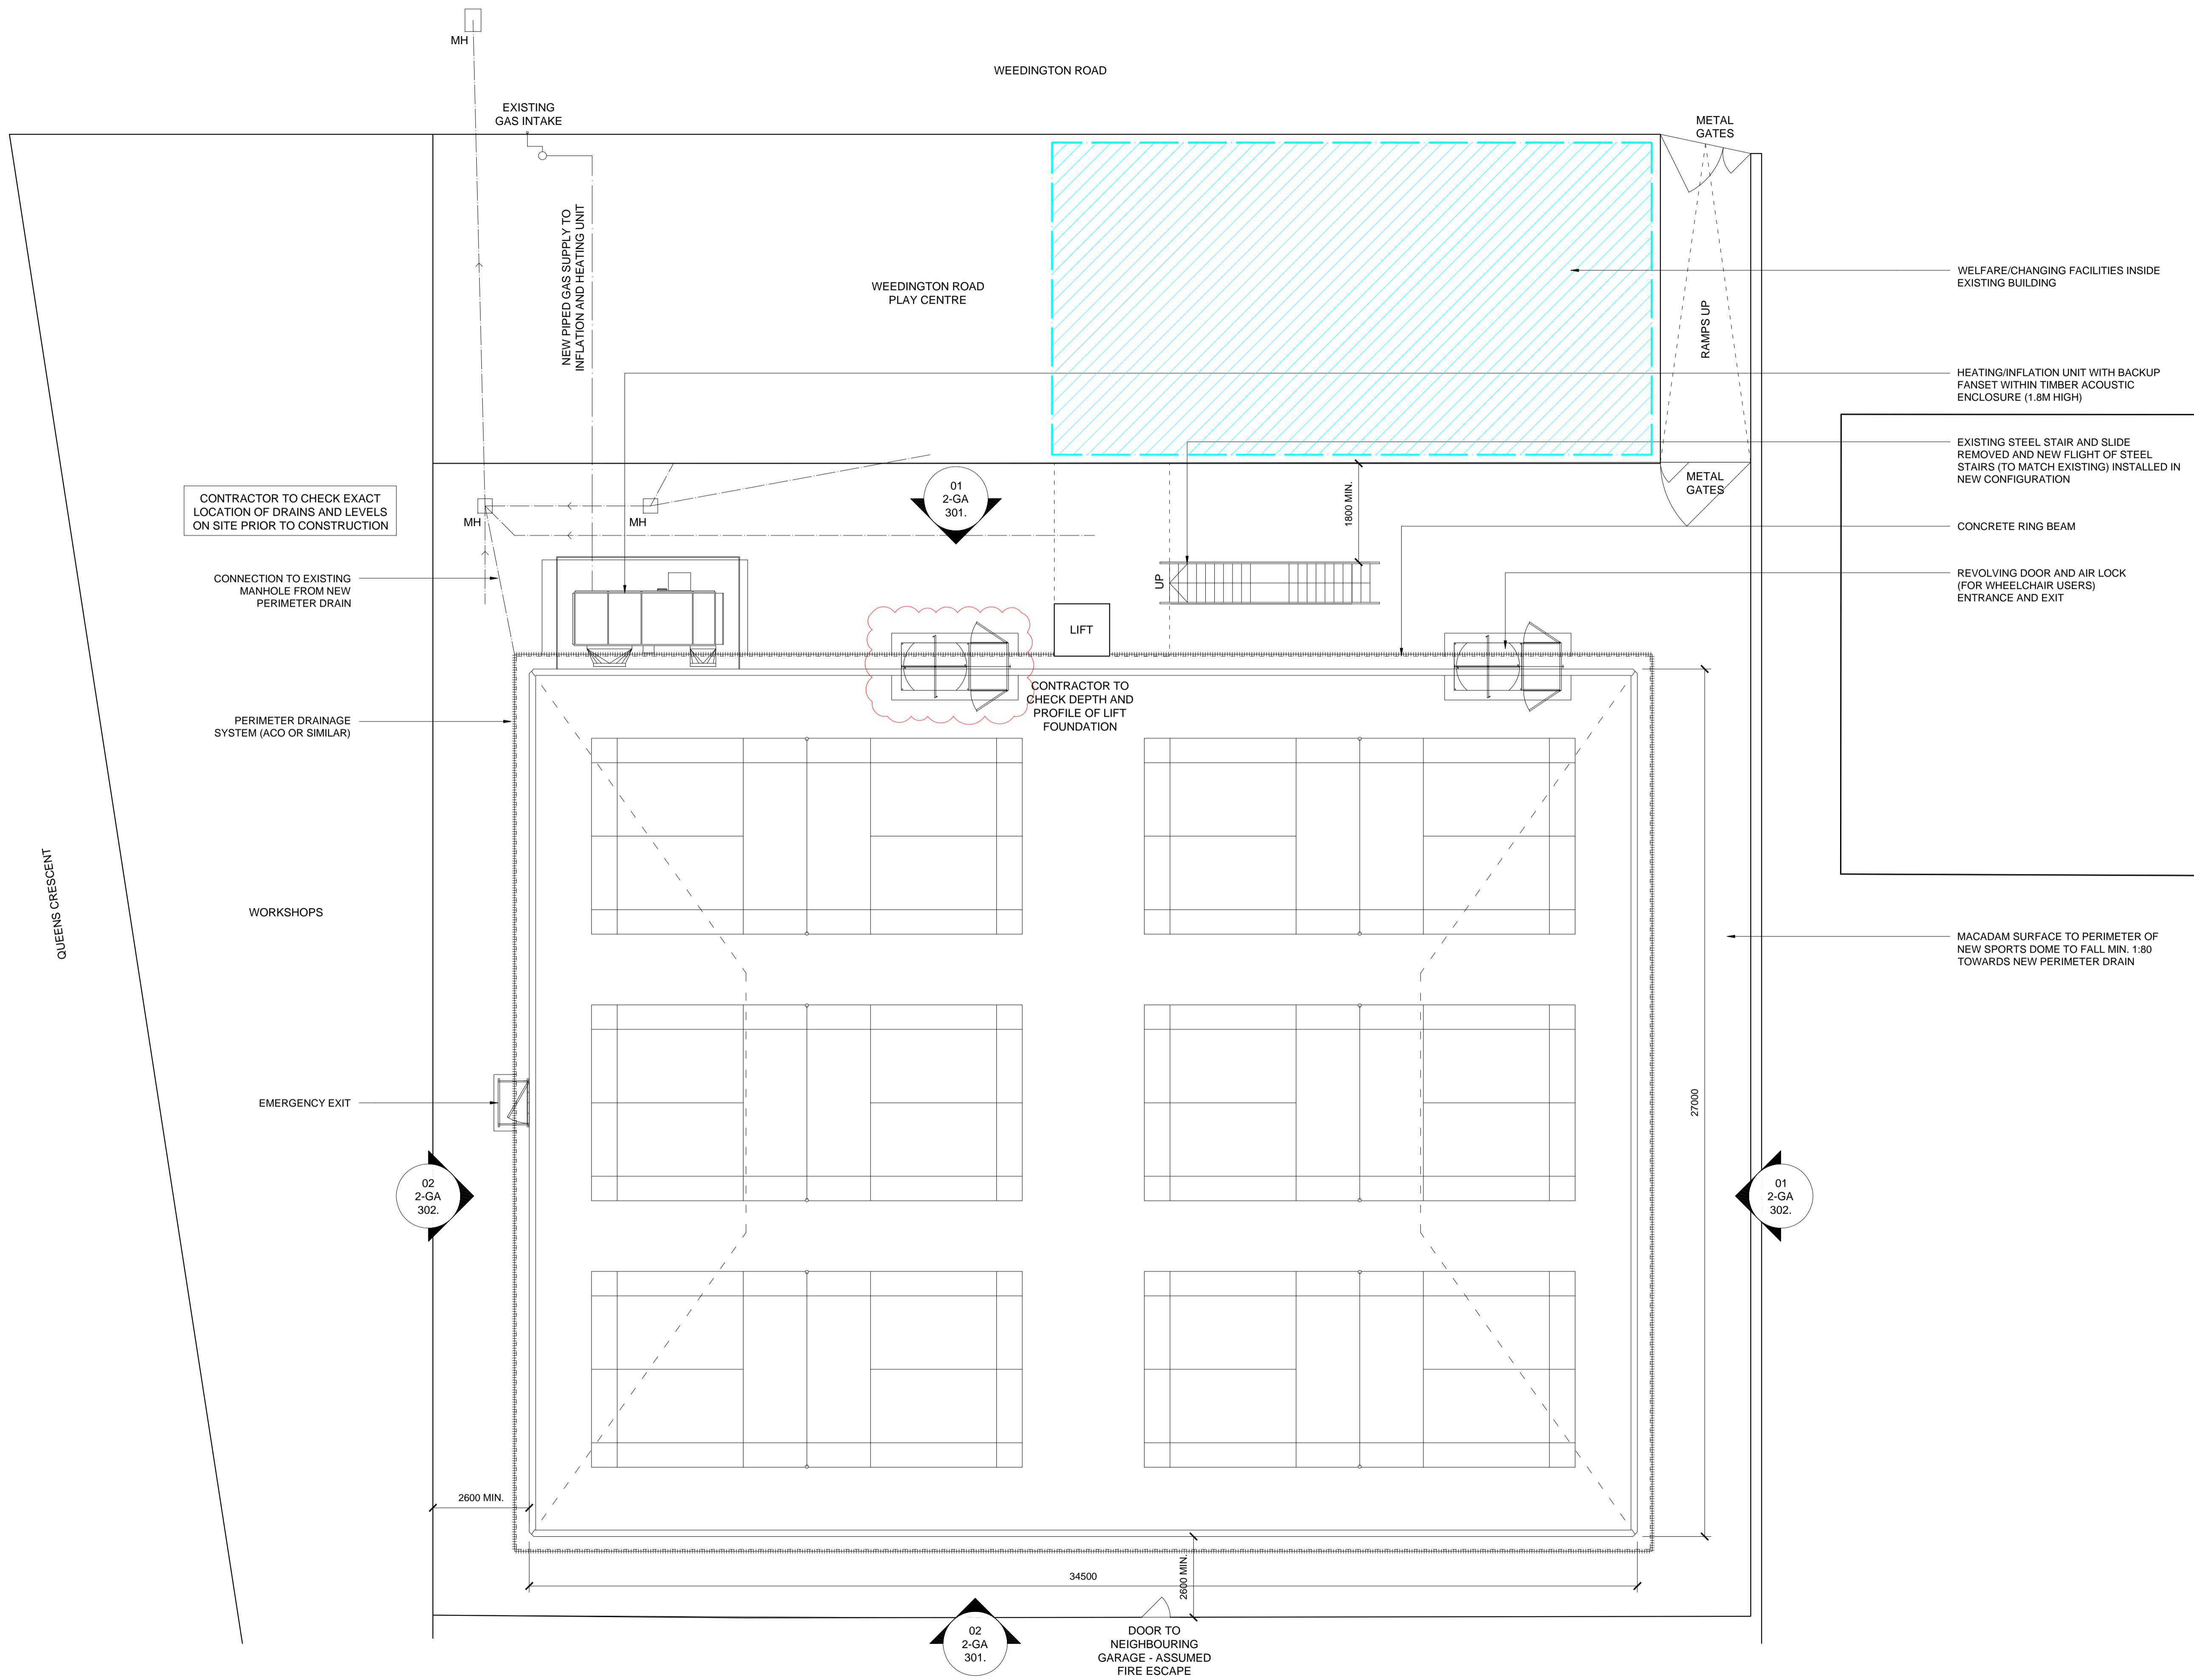

REV	DATE	PURPOSE
A	16.08.13	SECOND ENTRY DOORS ADDED AT CLIENT'S REQUEST

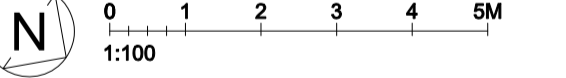

**earlearchitects**  
 7a Sylvester Road  
 London E8 1EP  
 t: 020 8525 5902  
 f: 020 8533 8069  
 info@earlearchitects.com  
 www.earlearchitects.com


Project: WEEDINGTON ROAD PLAY CENTRE  
 Client: COLLEGE FRANCAIS BILINGUE DE LONDRES  
 Drawing Title: PROPOSED PLAN

Scale: AS NOTED  
 Date: 08/2013  
 Drawing Status:


- FOR INFORMATION
- FOR TENDER
- FOR CONSTRUCTION

Job no: Drawing no:  
**161 2-GA 101.** revision: **A**

This drawing should be read in conjunction with all relevant drawings, specifications and other documents prepared by the architect and engineers. Any discrepancies should be reported to the architect immediately.  
 Do not scale from this drawing.  
 © Earle Architects 2013

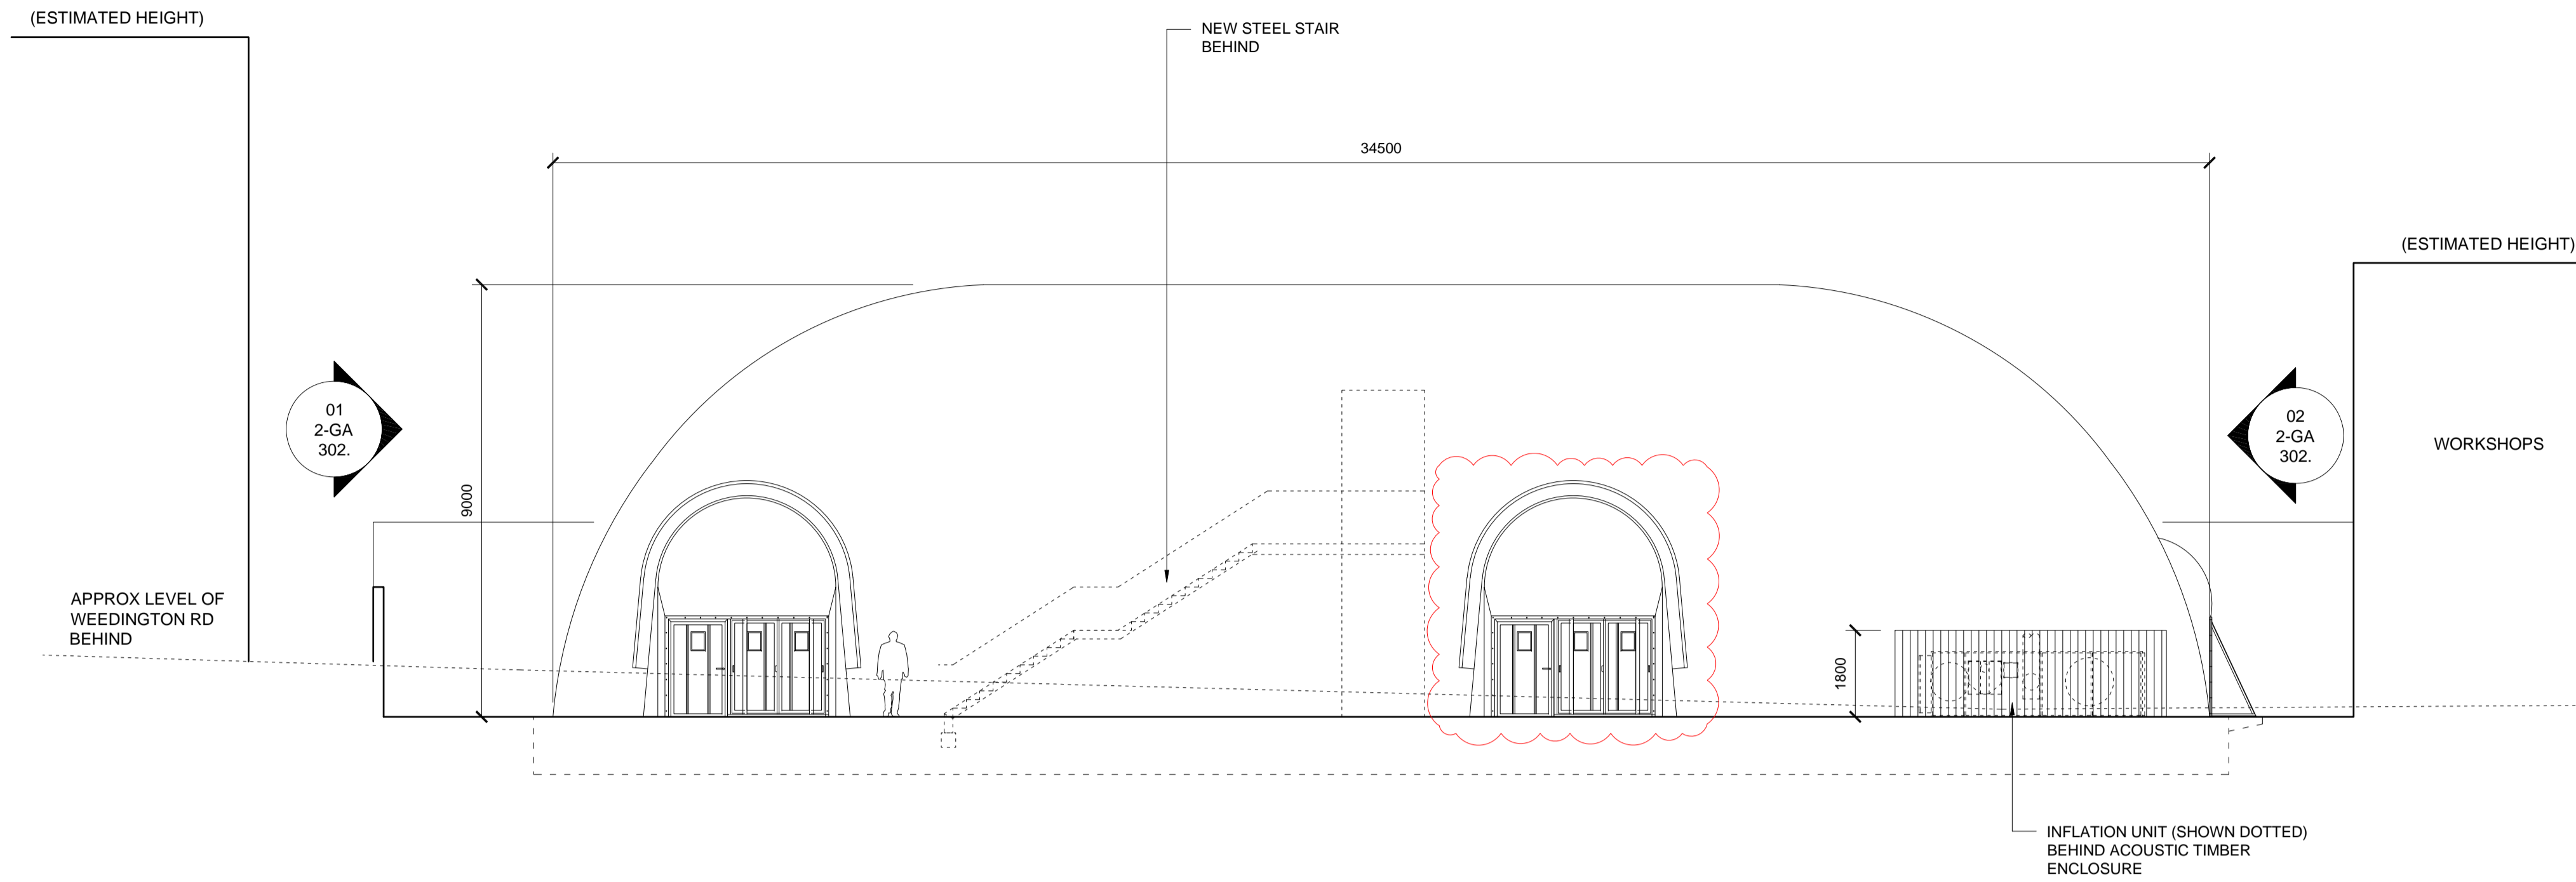

01 ELEVATION  
@ A1 1:100

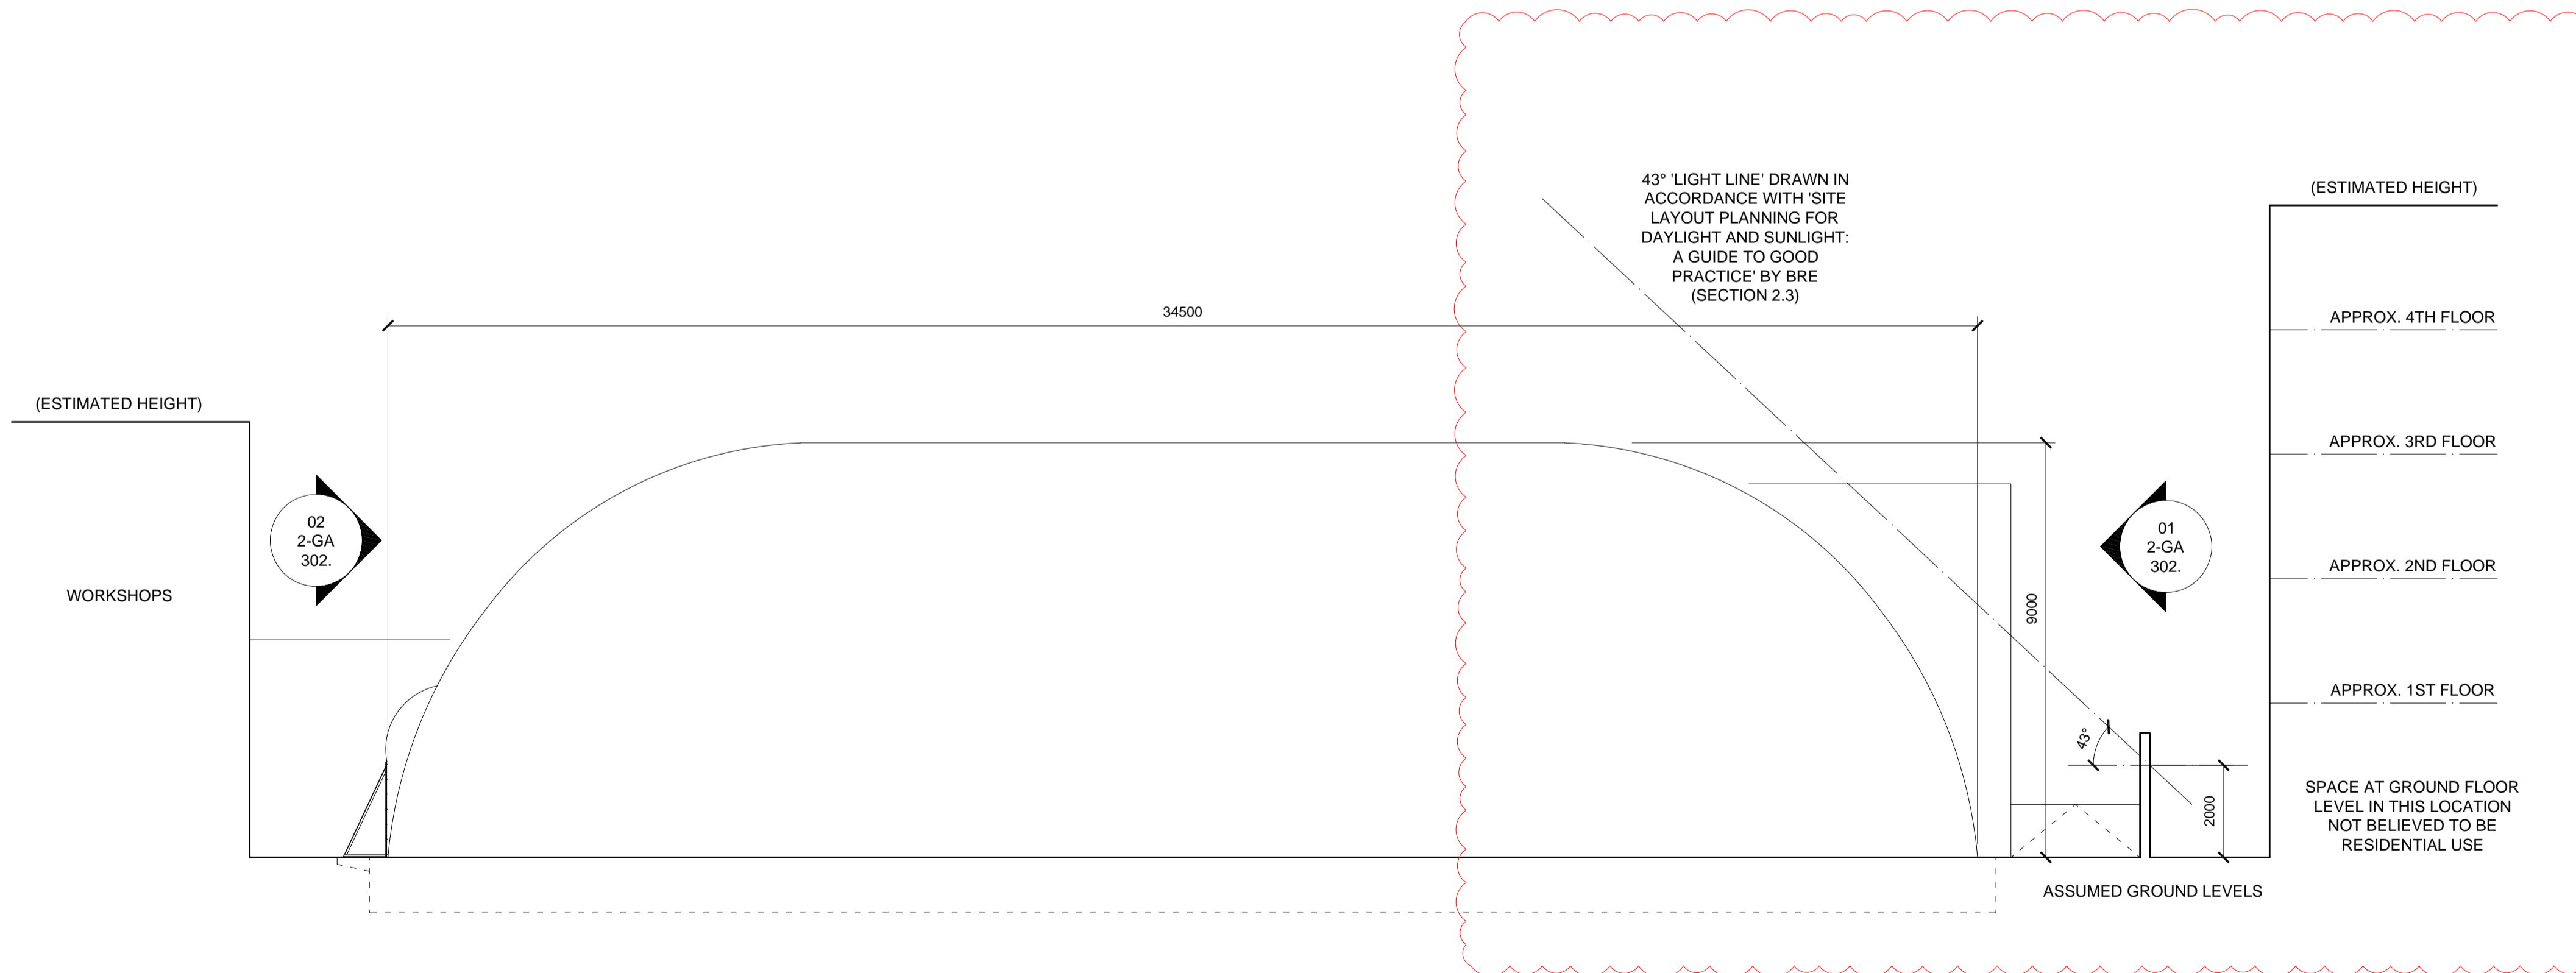

02 ELEVATION  
@ A1 1:100

REV	DATE	PURPOSE
A	16.08.13	SECOND ENTRY DOOR ADDED AT CLIENT'S REQUEST AND BRE DAYLIGHT TEST INDICATED




**earlearchitects**  
7a Sylvester Road  
London E8 1EP  
t: 020 8525 5902  
f: 020 8533 8069  
info@earlearchitects.com  
www.earlearchitects.com

Project: WEEDINGTON ROAD PLAY CENTRE  
Client: COLLEGE FRANCAIS BILINGUE DE LONDRES  
Drawing Title: PROPOSED ELEVATIONS


Scale: AS NOTED  
Date: 08/2013  
Drawing Status:  FOR INFORMATION  FOR TENDER  FOR CONSTRUCTION

Job no: Drawing no:  
161 2-GA 301. revision: A

This drawing should be read in conjunction with all relevant drawings, specifications and other documents provided by the architect and engineers. Any discrepancies should be reported to the architect immediately.  
Do not scale from this drawing.  
© Earle Architects 2013

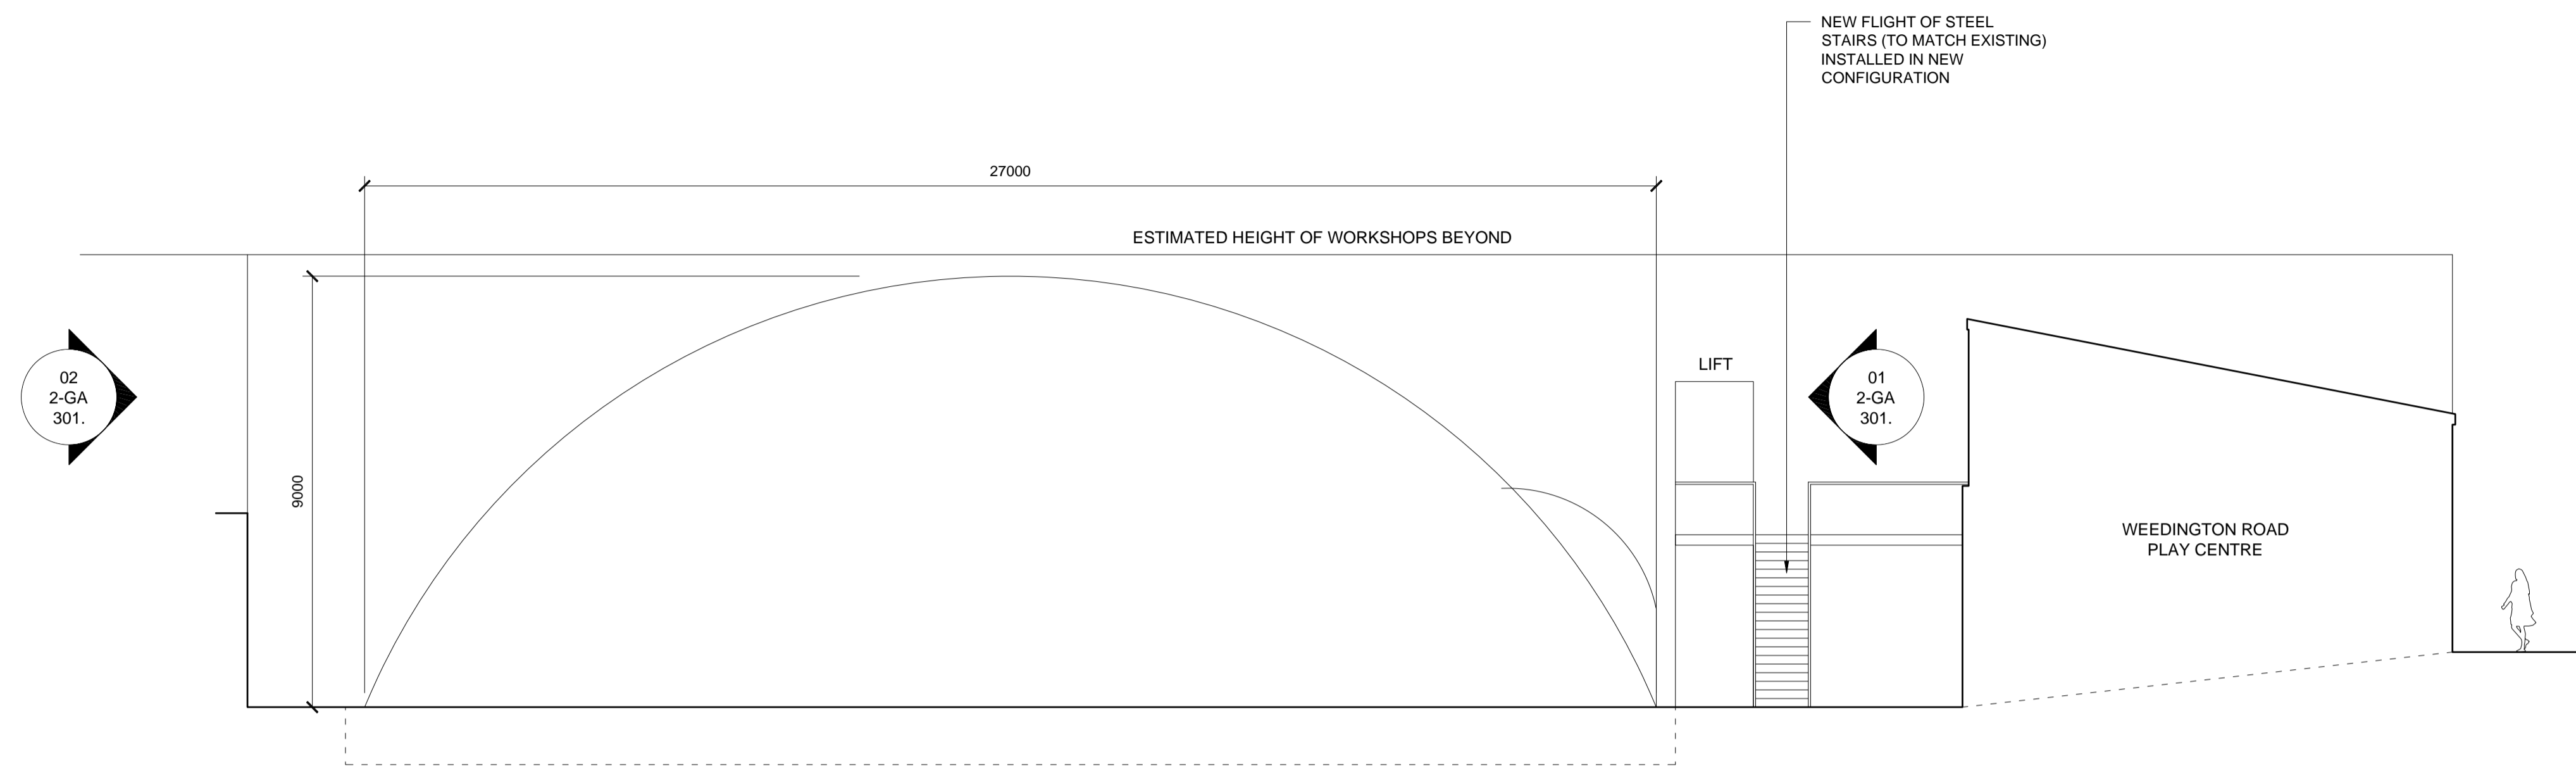

01 ELEVATION  
@ A1 1:100

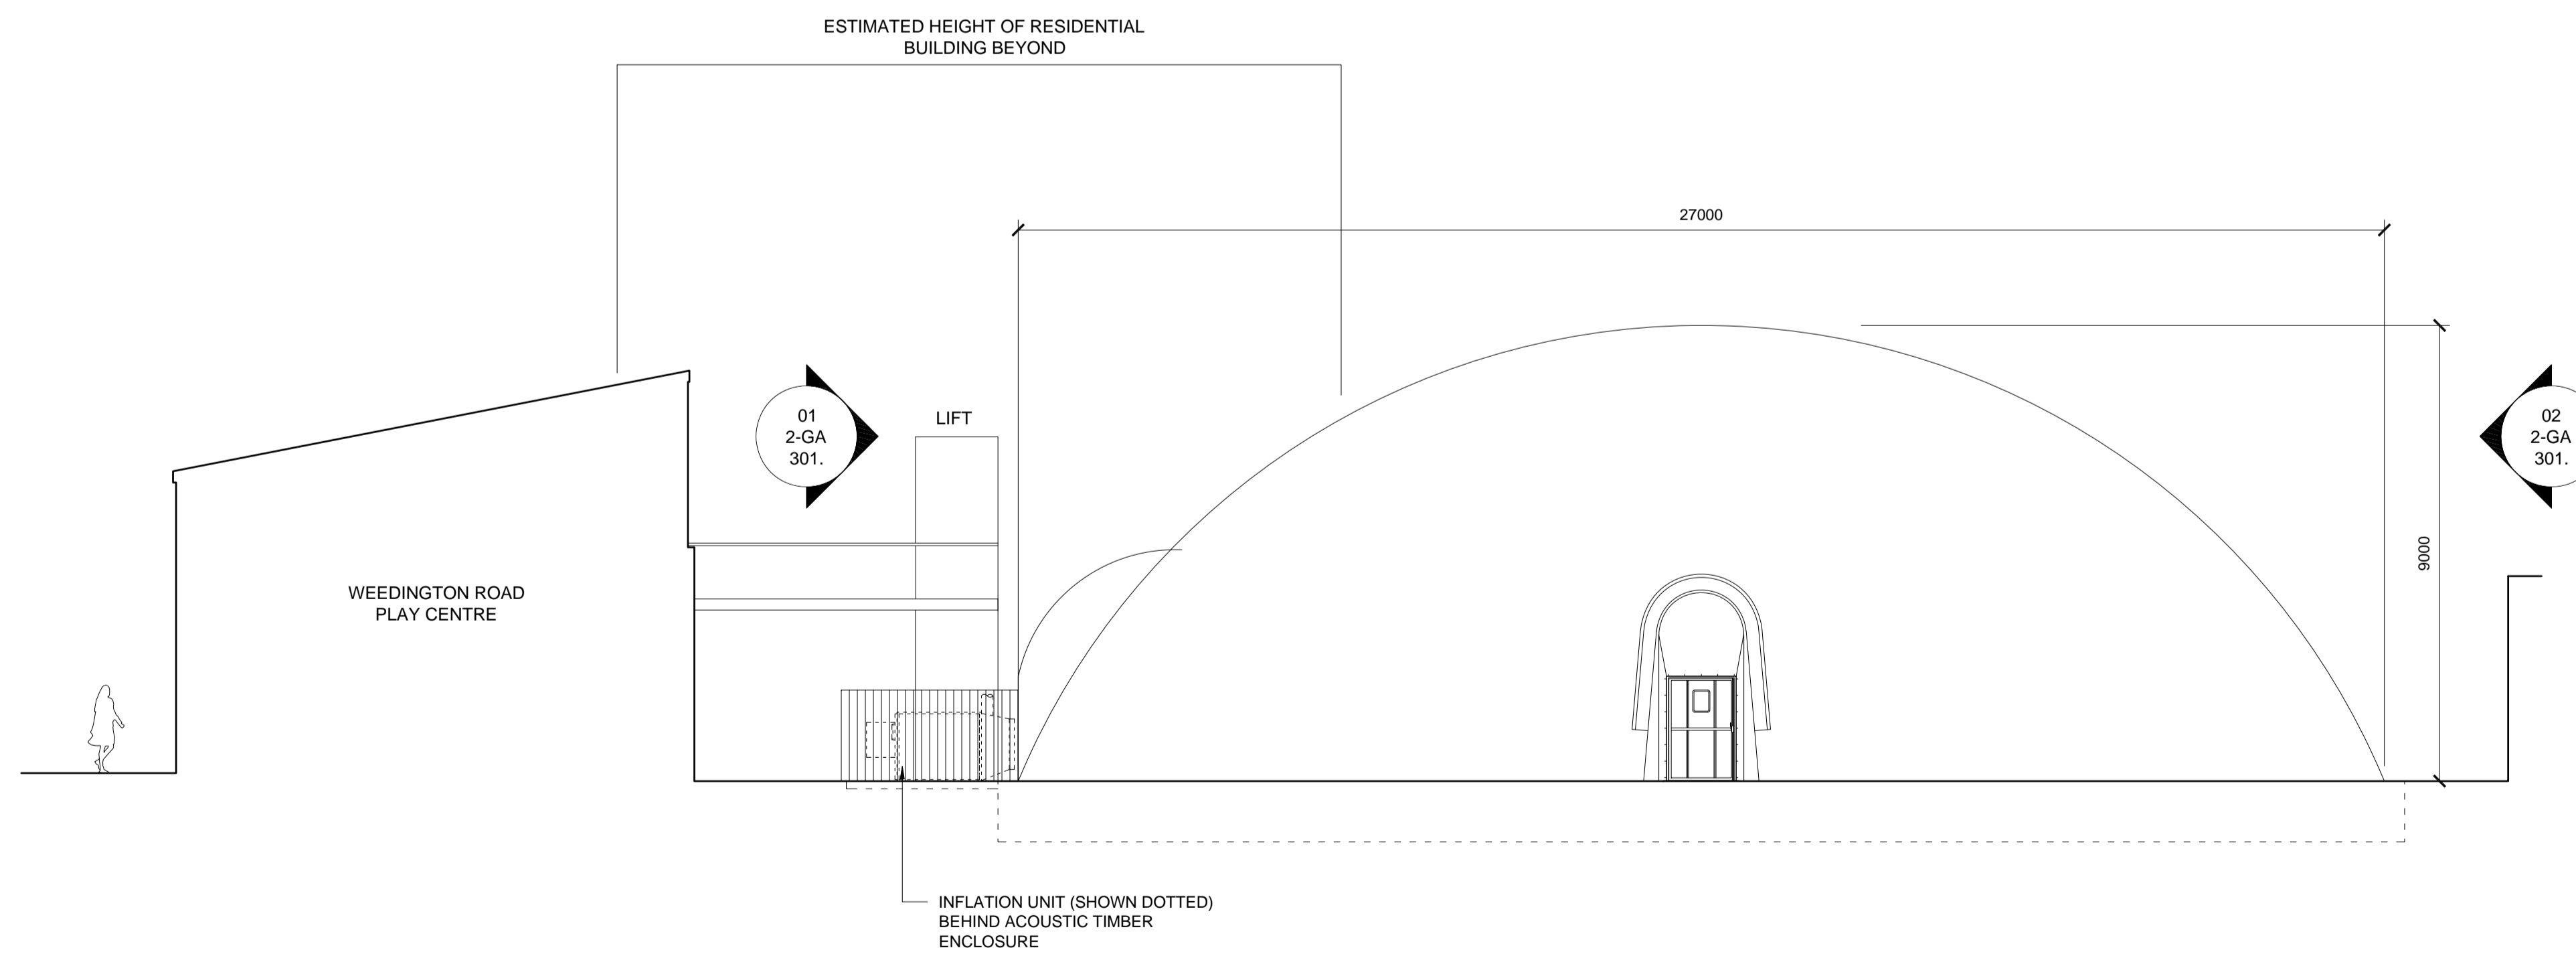

02 ELEVATION  
@ A1 1:100

REV	DATE	PURPOSE
0		

0 1 2 3 4 5M  
1:100

**earlearchitects**  
7a Sylvester Road  
London E8 1EP  
t: 020 8525 5902  
f: 020 8533 8069  
info@earlearchitects.com  
www.earlearchitects.com


Project: WEEDINGTON ROAD PLAY CENTRE  
Client: COLLEGE FRANCAIS BILINGUE DE LONDRES  
Drawing Title: PROPOSED ELEVATIONS

Scale: AS NOTED  
Date: 08/2013  
Drawing Status:


FOR INFORMATION   
FOR TENDER   
FOR CONSTRUCTION

Job no: Drawing no:  
161 2-GA 302. revision: -

This drawing should be read in conjunction with all relevant drawings, specifications and other documents provided by the architect and engineers. Any discrepancies should be reported to the architect immediately.  
Do not scale from this drawing.  
© Earle Architects 2013

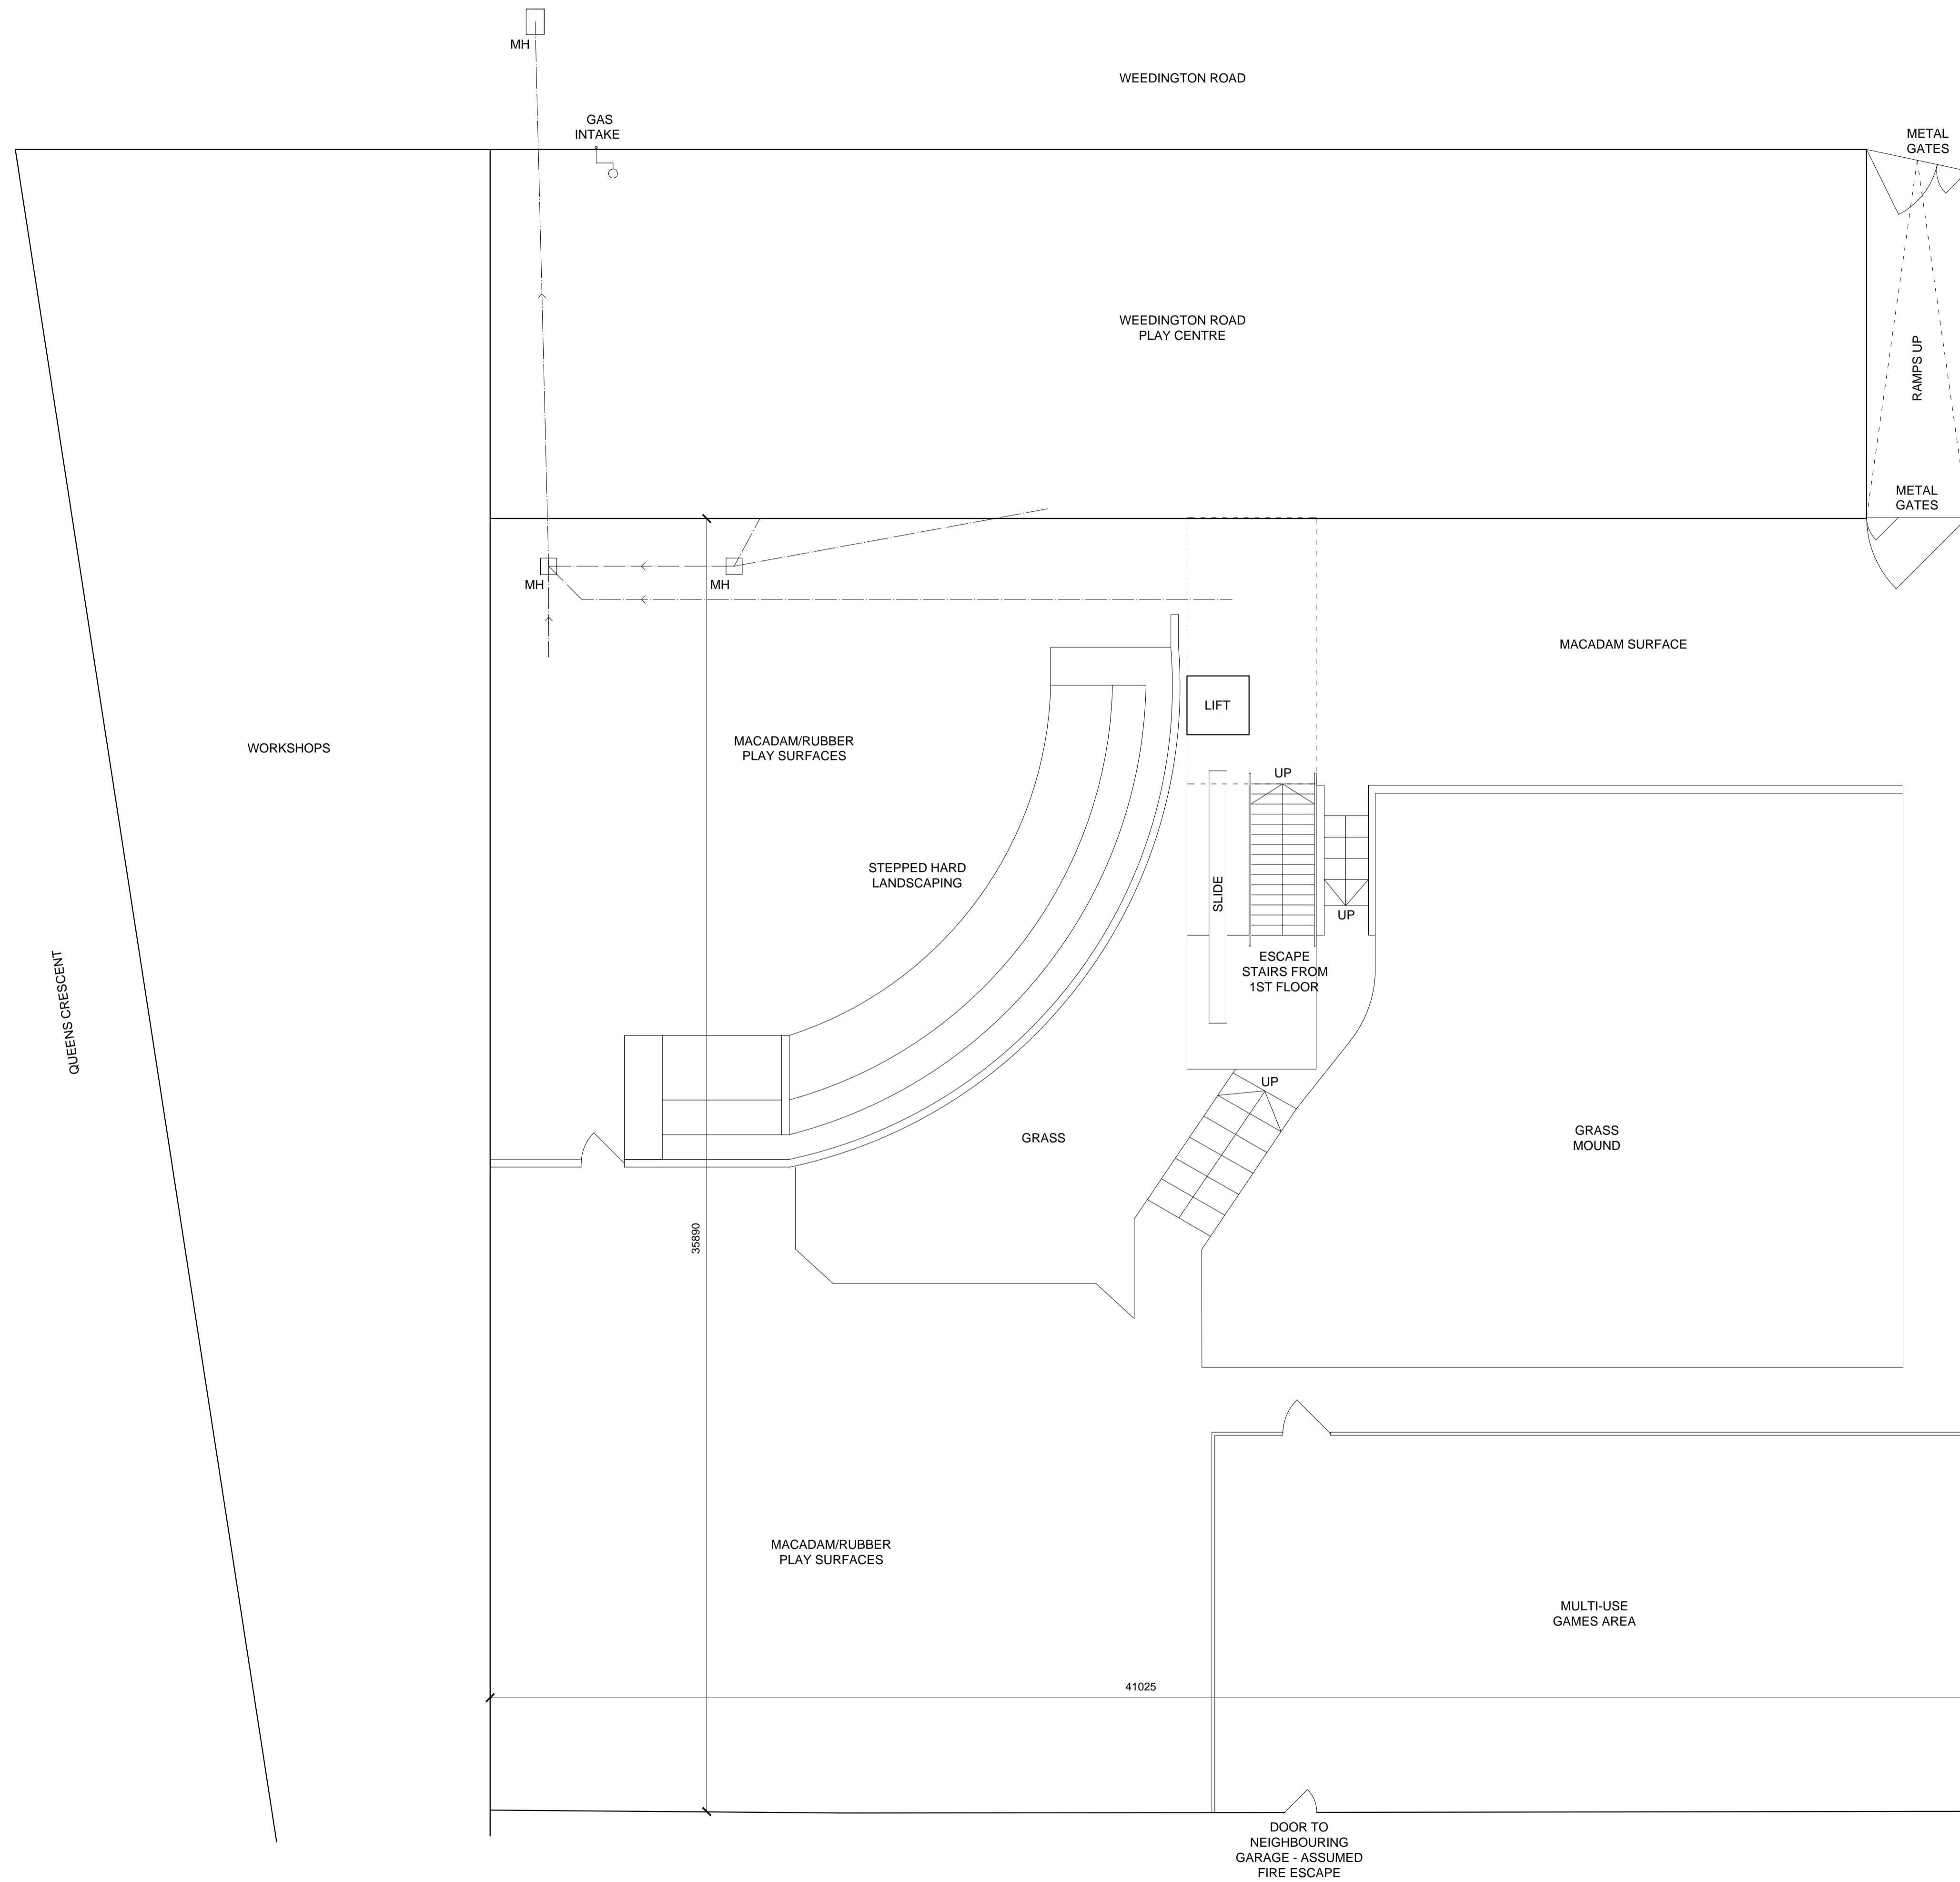

REV	DATE	PURPOSE
0		
1		
2		
3		
4		
5		

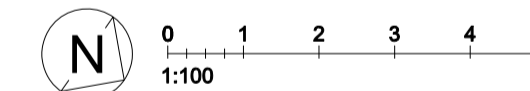

**earlearchitects**  
7a Sylvester Road  
London E8 1EP  
t: 020 8525 5902  
f: 020 8533 8069  
info@earlearchitects.com  
www.earlearchitects.com

Project: WEEDINGTON ROAD PLAY CENTRE  
Client: COLLEGE FRANCAIS BILINGUE DE LONDRES  
Drawing Title: EXISTING PLAN  
Scale: AS NOTED  
Date: 08/2013

Drawing Status:  
 FOR INFORMATION  
 FOR TENDER  
 FOR CONSTRUCTION

Job no: Drawing no:  
161 6-EX 101. revision:

This drawing should be read in conjunction with all relevant drawings, specifications and other documents provided by the architect and engineers. Any discrepancies should be reported to the architect immediately.  
Do not scale from this drawing.  
© Earle Architects 2013