


**45 FOUNDATION KEY**  
**X LOCATION & POINT LOAD IN KILO NEWTONS**  
**kN**

**FOUNDATION NOTES**  
 DENSE CONCRETE BLOCK DRY LAID OR MORTARED TOGETHER .  
 MASS CONCRETE PAD SIZE AND DEPTH DEPENDENT ON LOCAL  
 GROUND BEARING CONDITIONS. SPECIFIC DETAILS OF  
 FOUNDATIONS TO BE DETERMINED BY STRUCTURAL ENGINEER.  
 SHOULD THE GROUND BEARING CAPACITY OF THE SOIL NOT BE  
 SUFFICIENT TO ACCEPT THE POINT LOADS INDICATED IT IS  
 RECOMMENDED THAT STRIP FOUNDATIONS ARE USED INSTEAD OF  
 PADS.

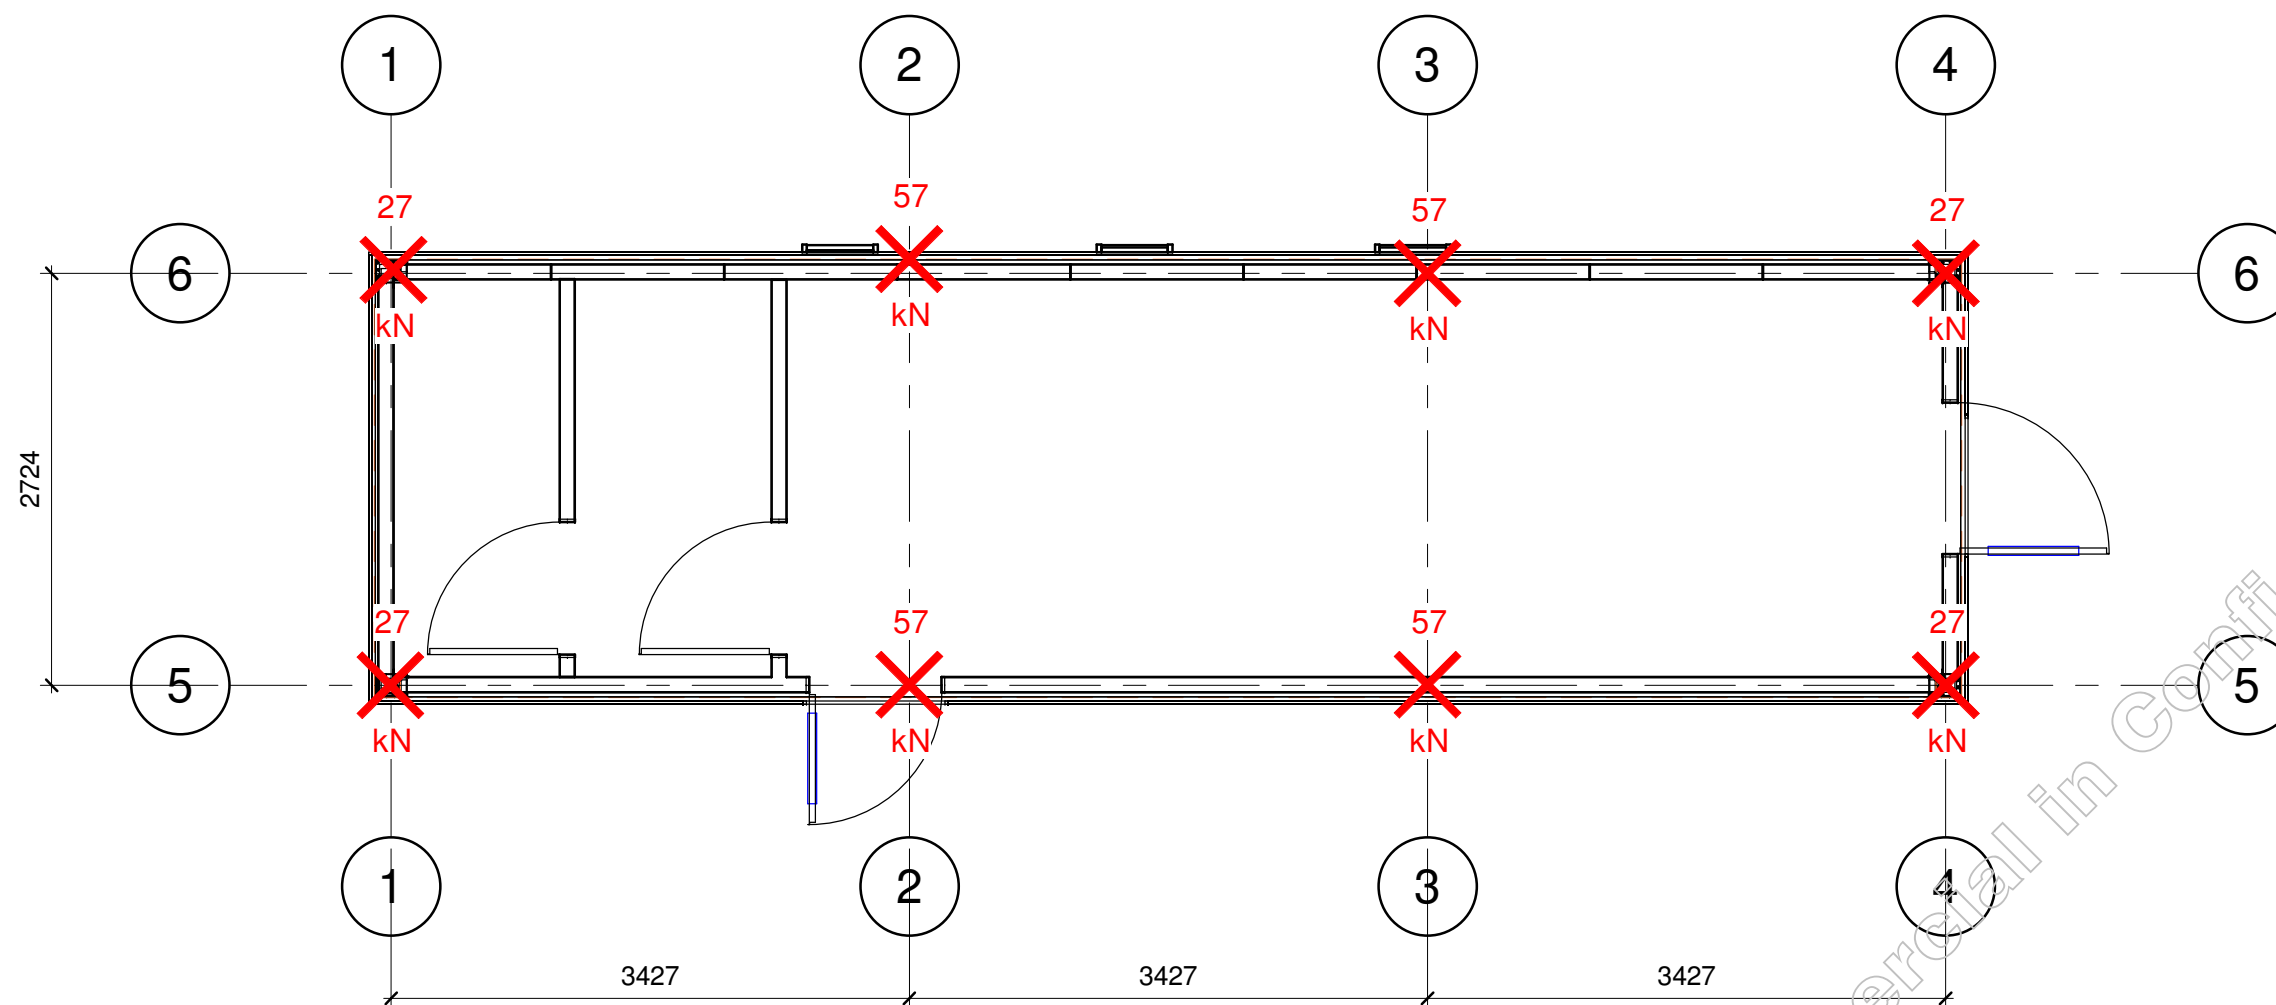

**1 Level 0 FO**  
 1 : 50

T:\ISSUED\Foodservice\2018\KP18220 - Chapel Down Gin Distillery\01 - Drawings\KP18220.nvt

No.	Date	Description	D'n	C'rd
<b>CLIENT</b> CHAPEL DOWN GIN DISTILLERY				
<b>PROJECT</b> KPO/193779				
<b>TITLE</b> Loading Diagram				
<b>STATUS</b> DESIGN DEVELOPMENT				
<b>ORIGINATOR</b> KH	<b>SCALE (ON A3)</b> As indicated			
<b>DRAWN BY</b> KH	<b>CREATED ON</b> 10/12/18			
<b>CHECKED BY</b> KH				

DRAWING NO. KP18220-LD  
 REVISION  
  
 PKL Group (UK) Ltd  
 Malvern View Business Park  
 Stiles Way  
 Bishops Cleeve  
 Cheltenham  
 Gloucestershire GL52 7DQ  
 United Kingdom  
 Tel: +44 (0) 1242 663000  
 Fax: +44 (0) 1242 677819  
 postbox@pkl.co.uk  
 www.pkl.co.uk  
PKL Group (UK) Ltd  
 This document and all information herein is confidential and the intellectual property of PKL Group (UK) Ltd. It is disclosed in confidence in confidence on terms that it will not be disclosed to any third party, used, sold, leased, loaned, or reproduced in whole or in any part in any manner or form for manufacturing, tendering or for any other purpose without the written permission of PKL Group (UK) Ltd. The copyright is retained by PKL Group (UK) Ltd.