


# 2 FALKLAND PLACE, KENTISH TOWN, LONDON NW5 2PN

## EXISTING 2BED DWELLING - SECTION B-B

© PMRCA E-07

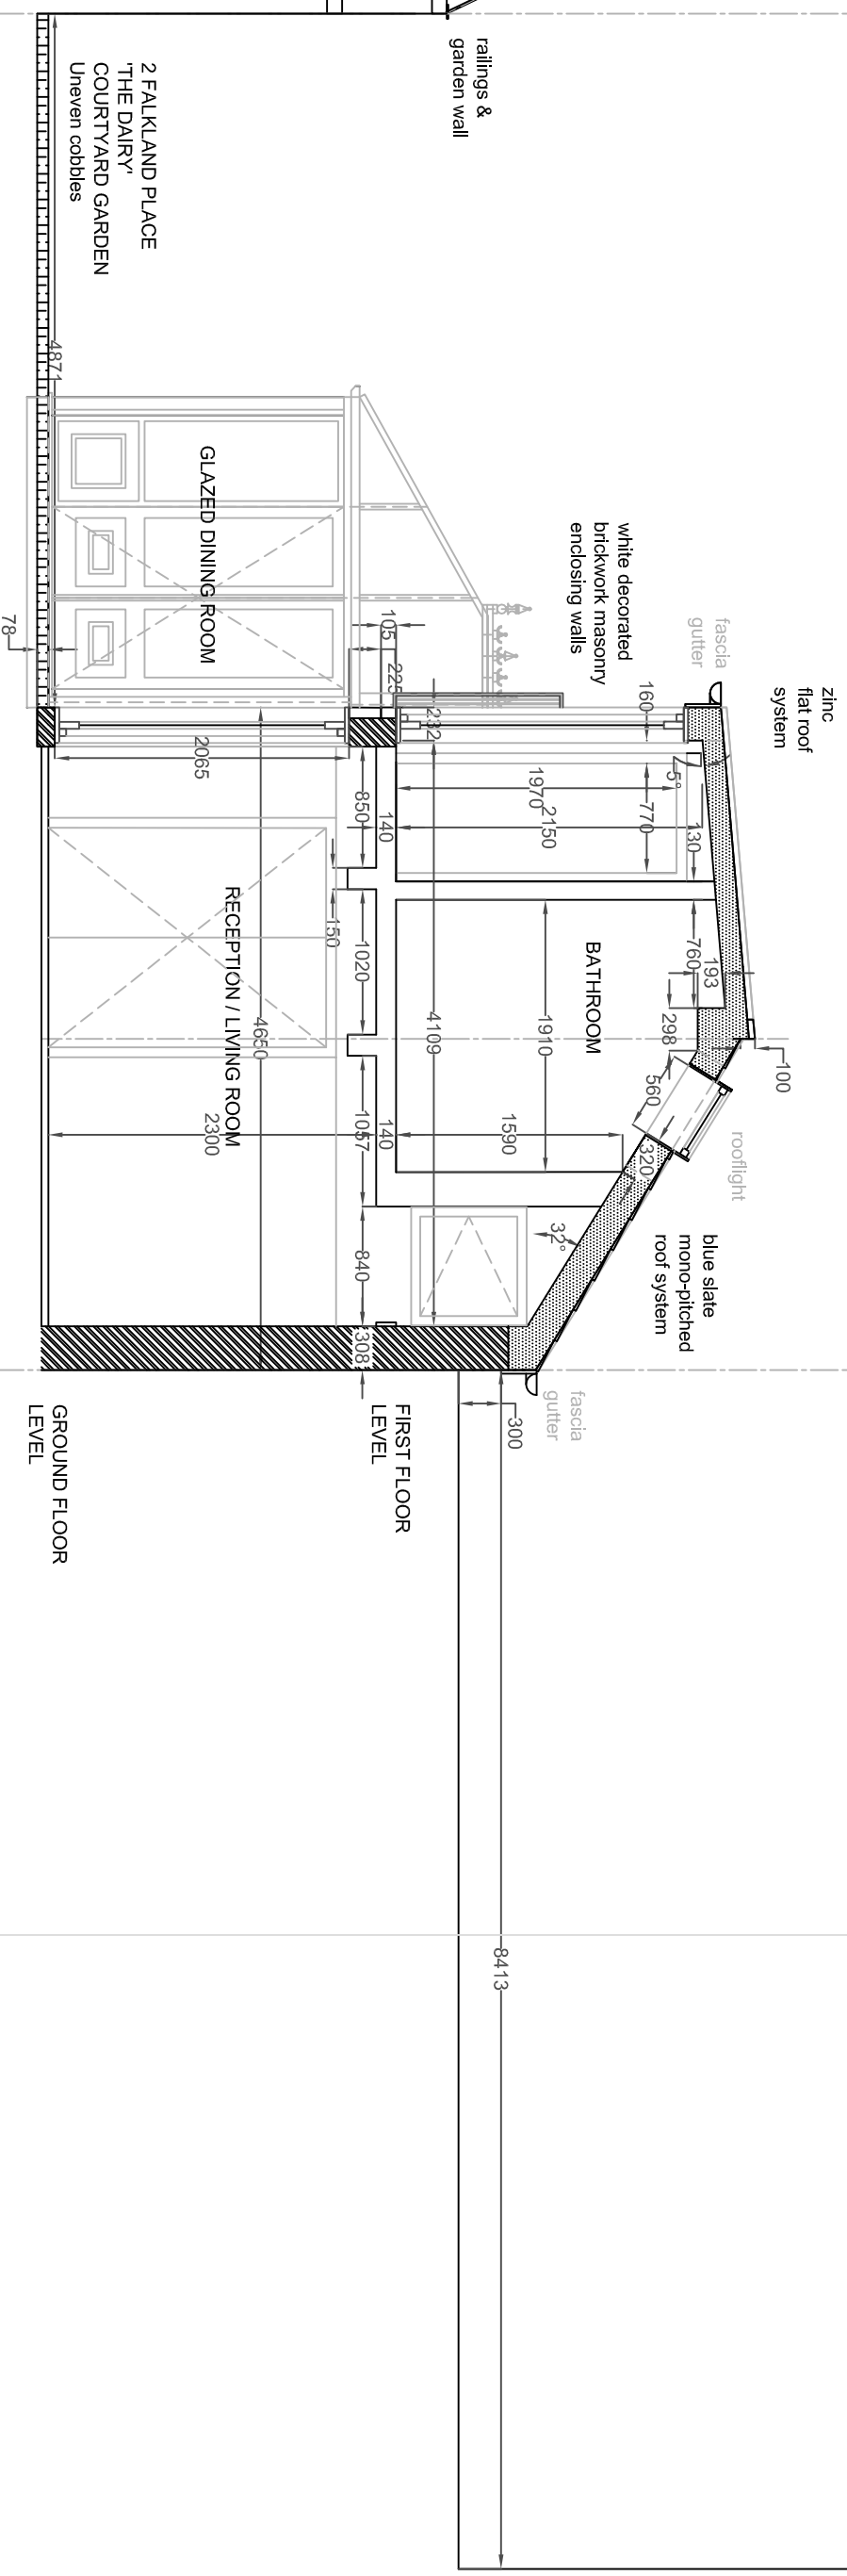

326 KENTISH TOWN ROAD