
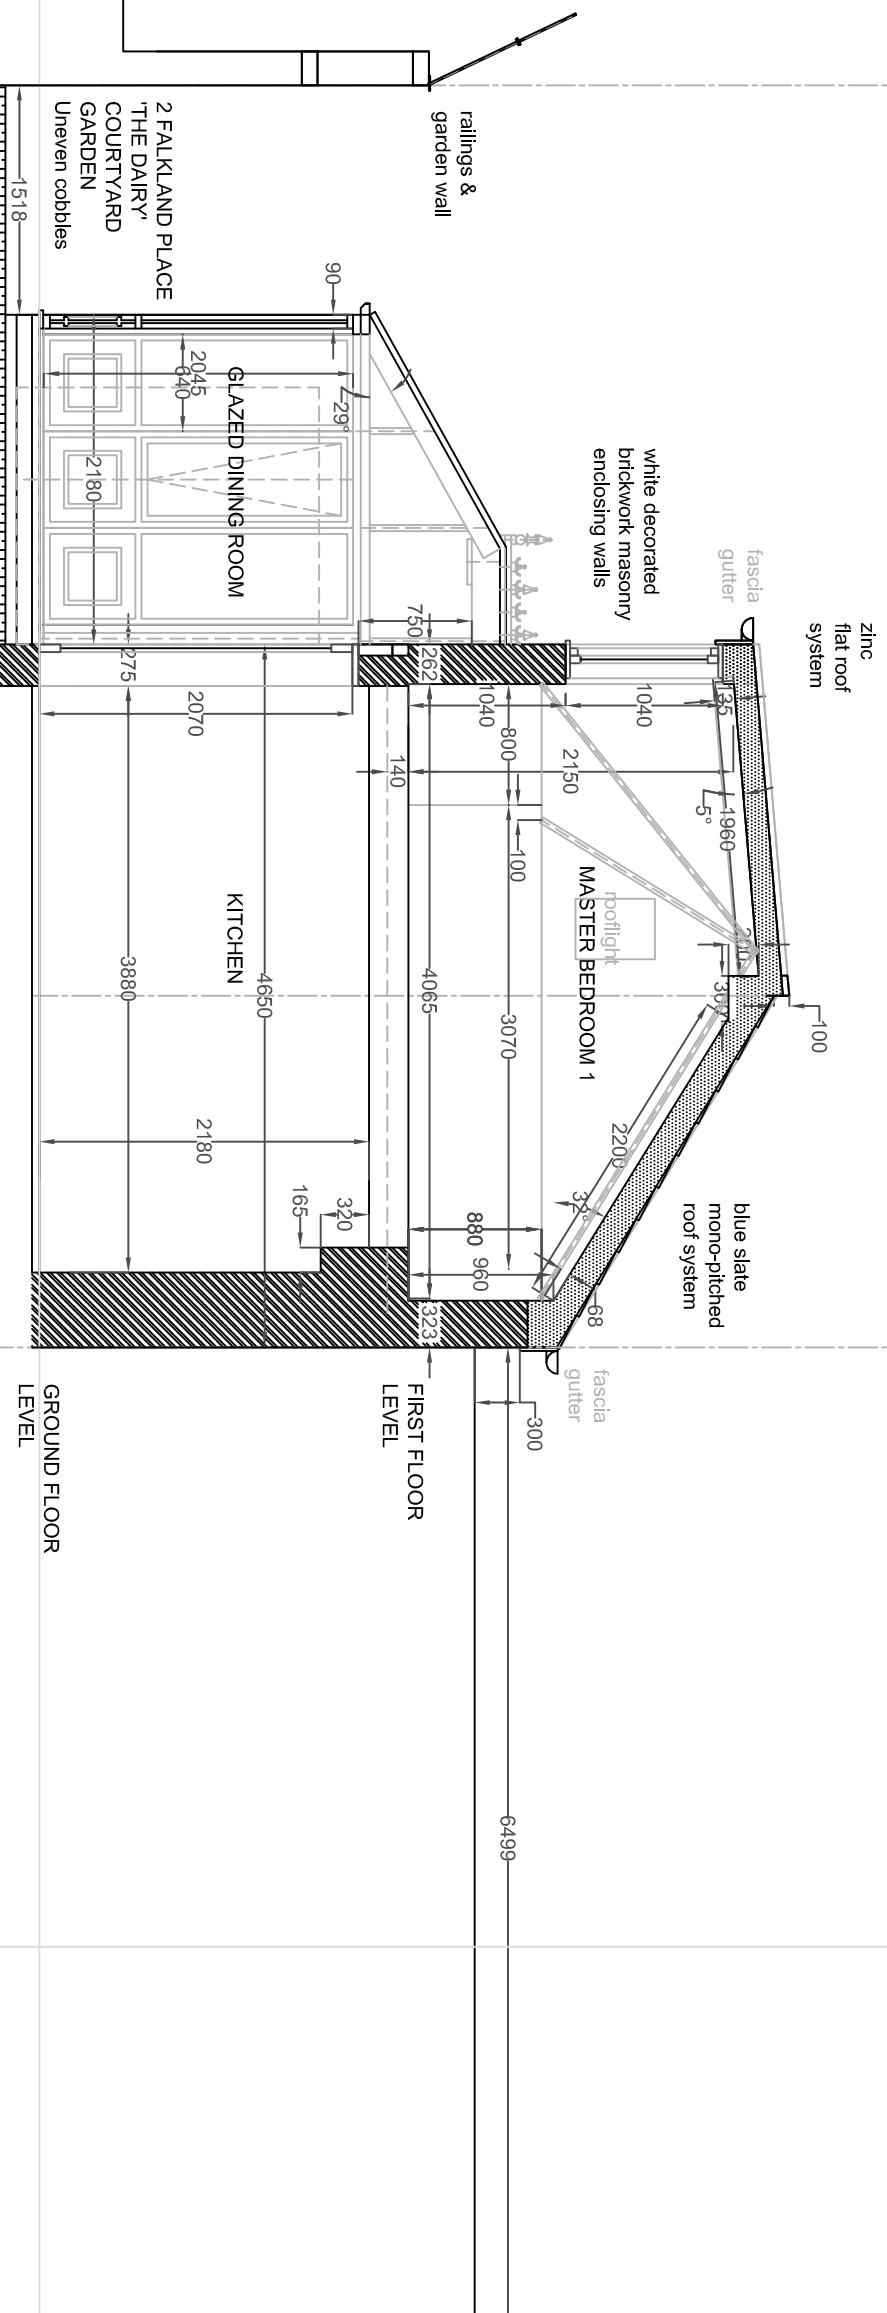


2 FALKLAND PLACE, KENTISH TOWN, LONDON NW5 2PN EXISTING 2BED DWELLING - SECTION C-C

© PMRCA E-08

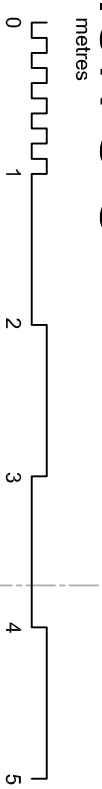

FALKLAND PLACE
OPEN SPACE

2 FALKLAND PLACE
'THE DAIRY'

324 KENTISH TOWN ROAD