
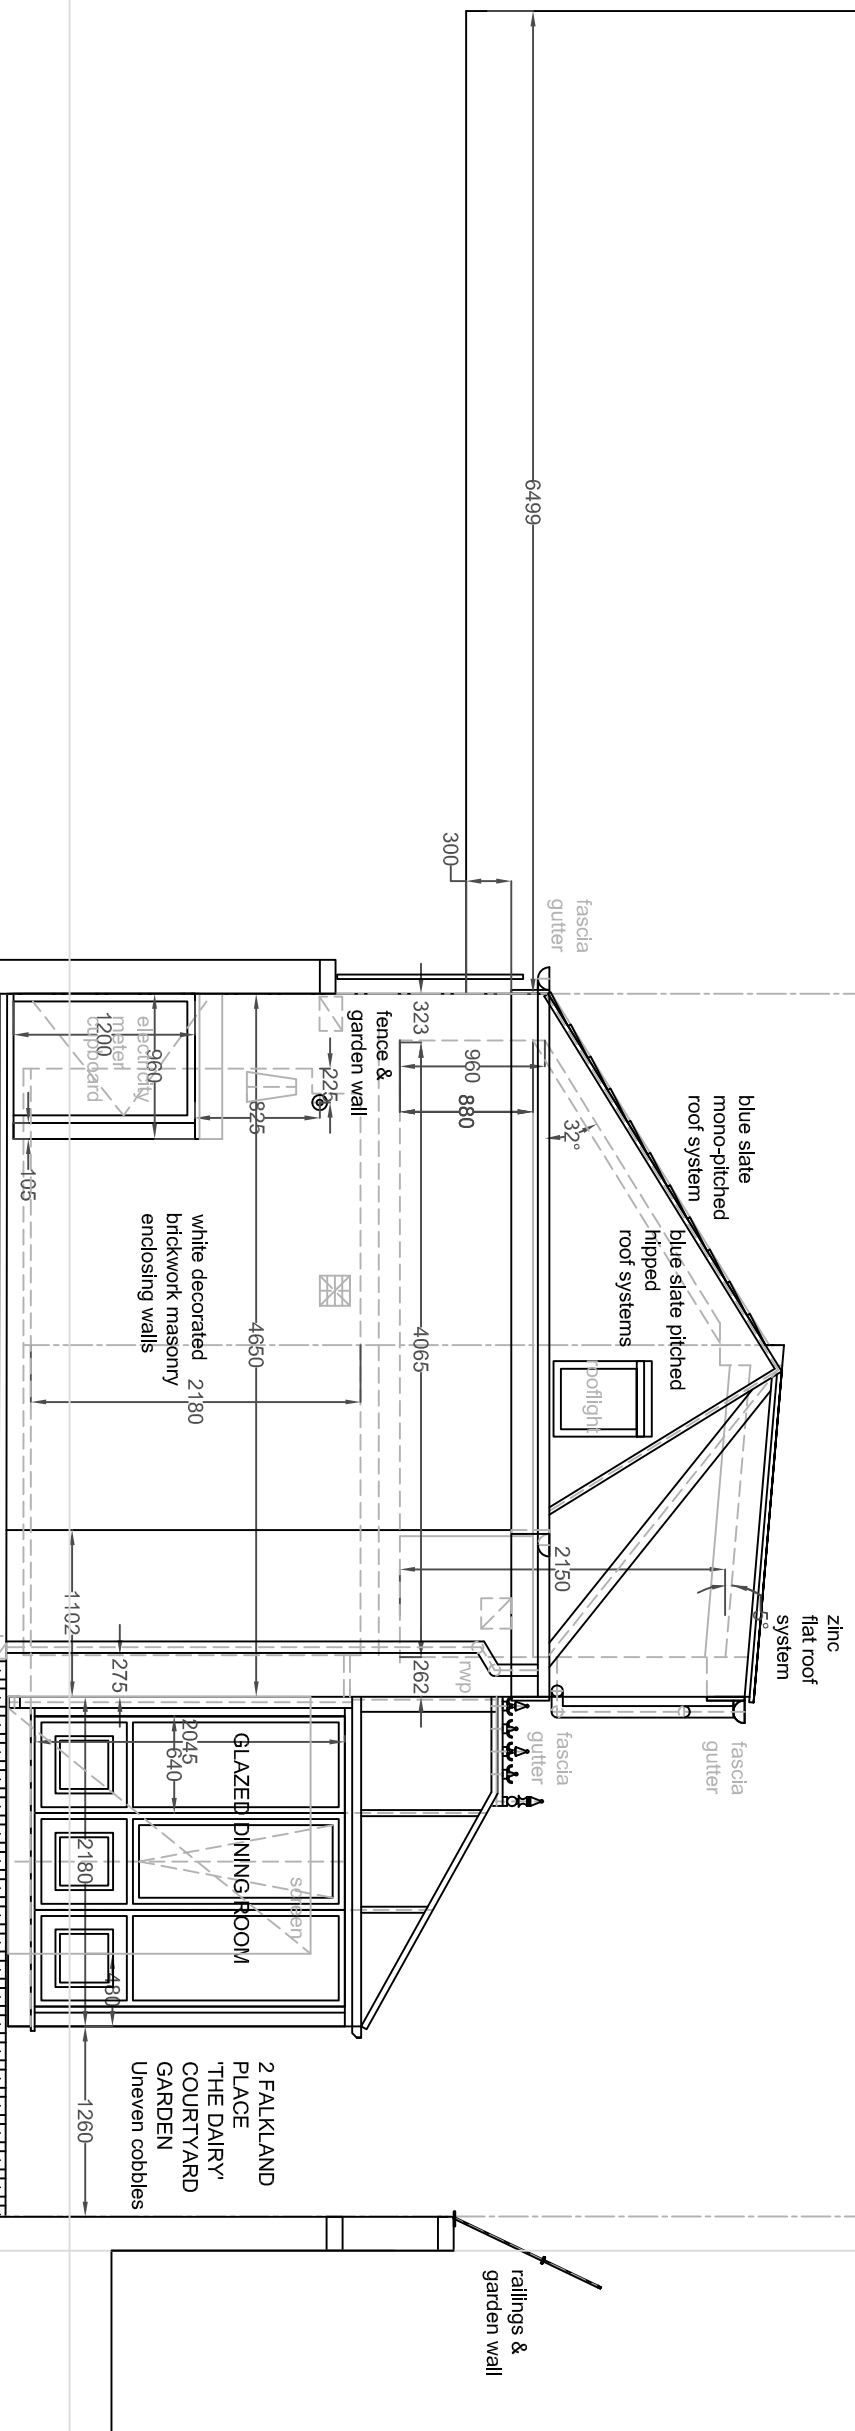


# 2 FALKLAND PLACE, KENTISH TOWN, LONDON NW5 2PN

## EXISTING 2BED DWELLING - SOUTH ELEVATION

© PMRCA E-11

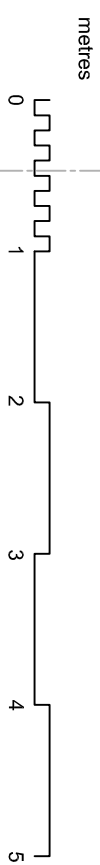

324 KENTISH TOWN ROAD

2 FALKLAND PLACE  
'THE DAIRY'

FALKLAND PLACE OPEN SPACE