
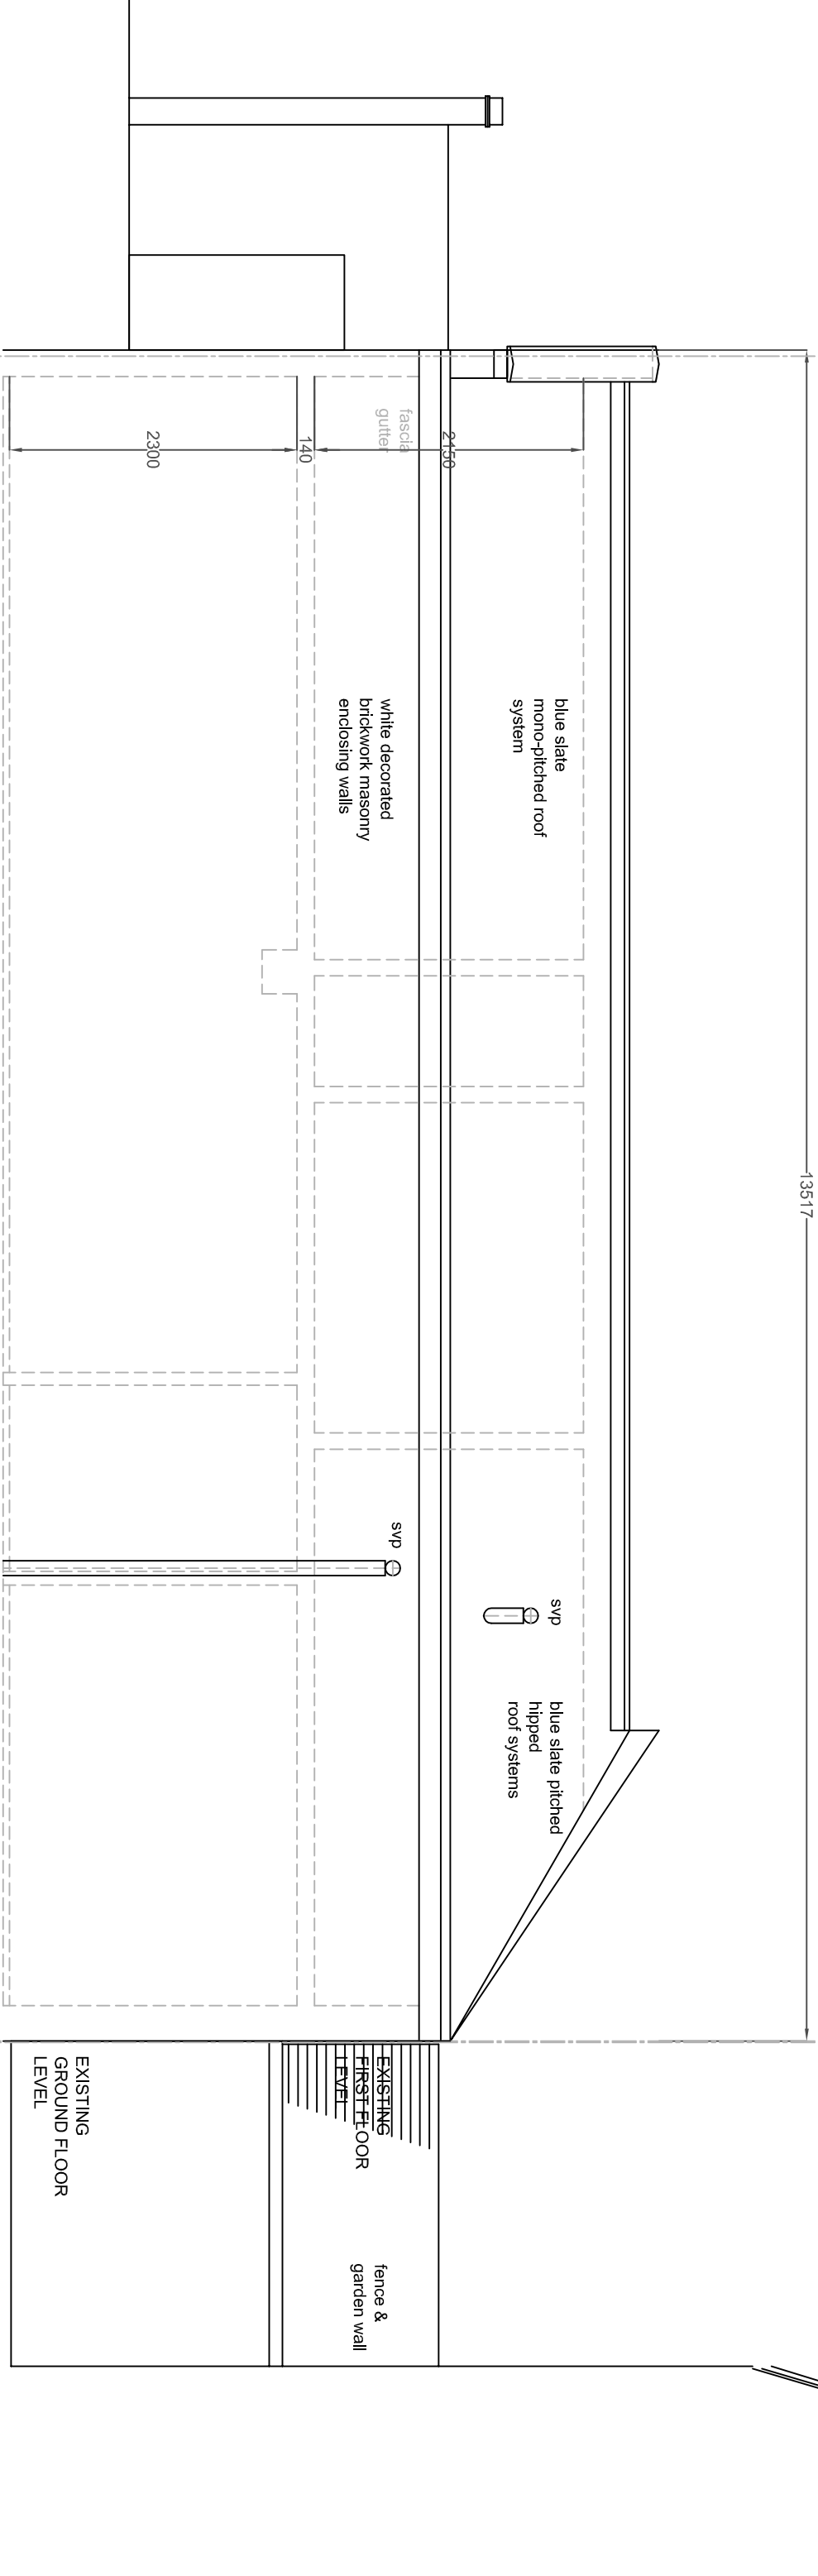


2 FALKLAND PLACE, KENTISH TOWN, LONDON NW5 2PN EXISTING 2BED DWELLING - REAR ELEVATION

© PMRCA E-12

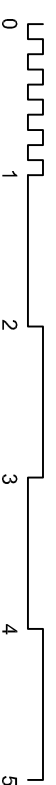

4 FORTRESS ROAD

2 FALKLAND PLACE
"THE DAIRY"

4 FALKLAND PLACE
"THE HAY LOFT"

EXISTING
GROUND FLOOR
LEVEL

EXISTING
FIRST FLOOR
LEVEL

fence &
garden wall