


**1** Proposed section AA  
**204** 1:50@ A1 1:100@ A3

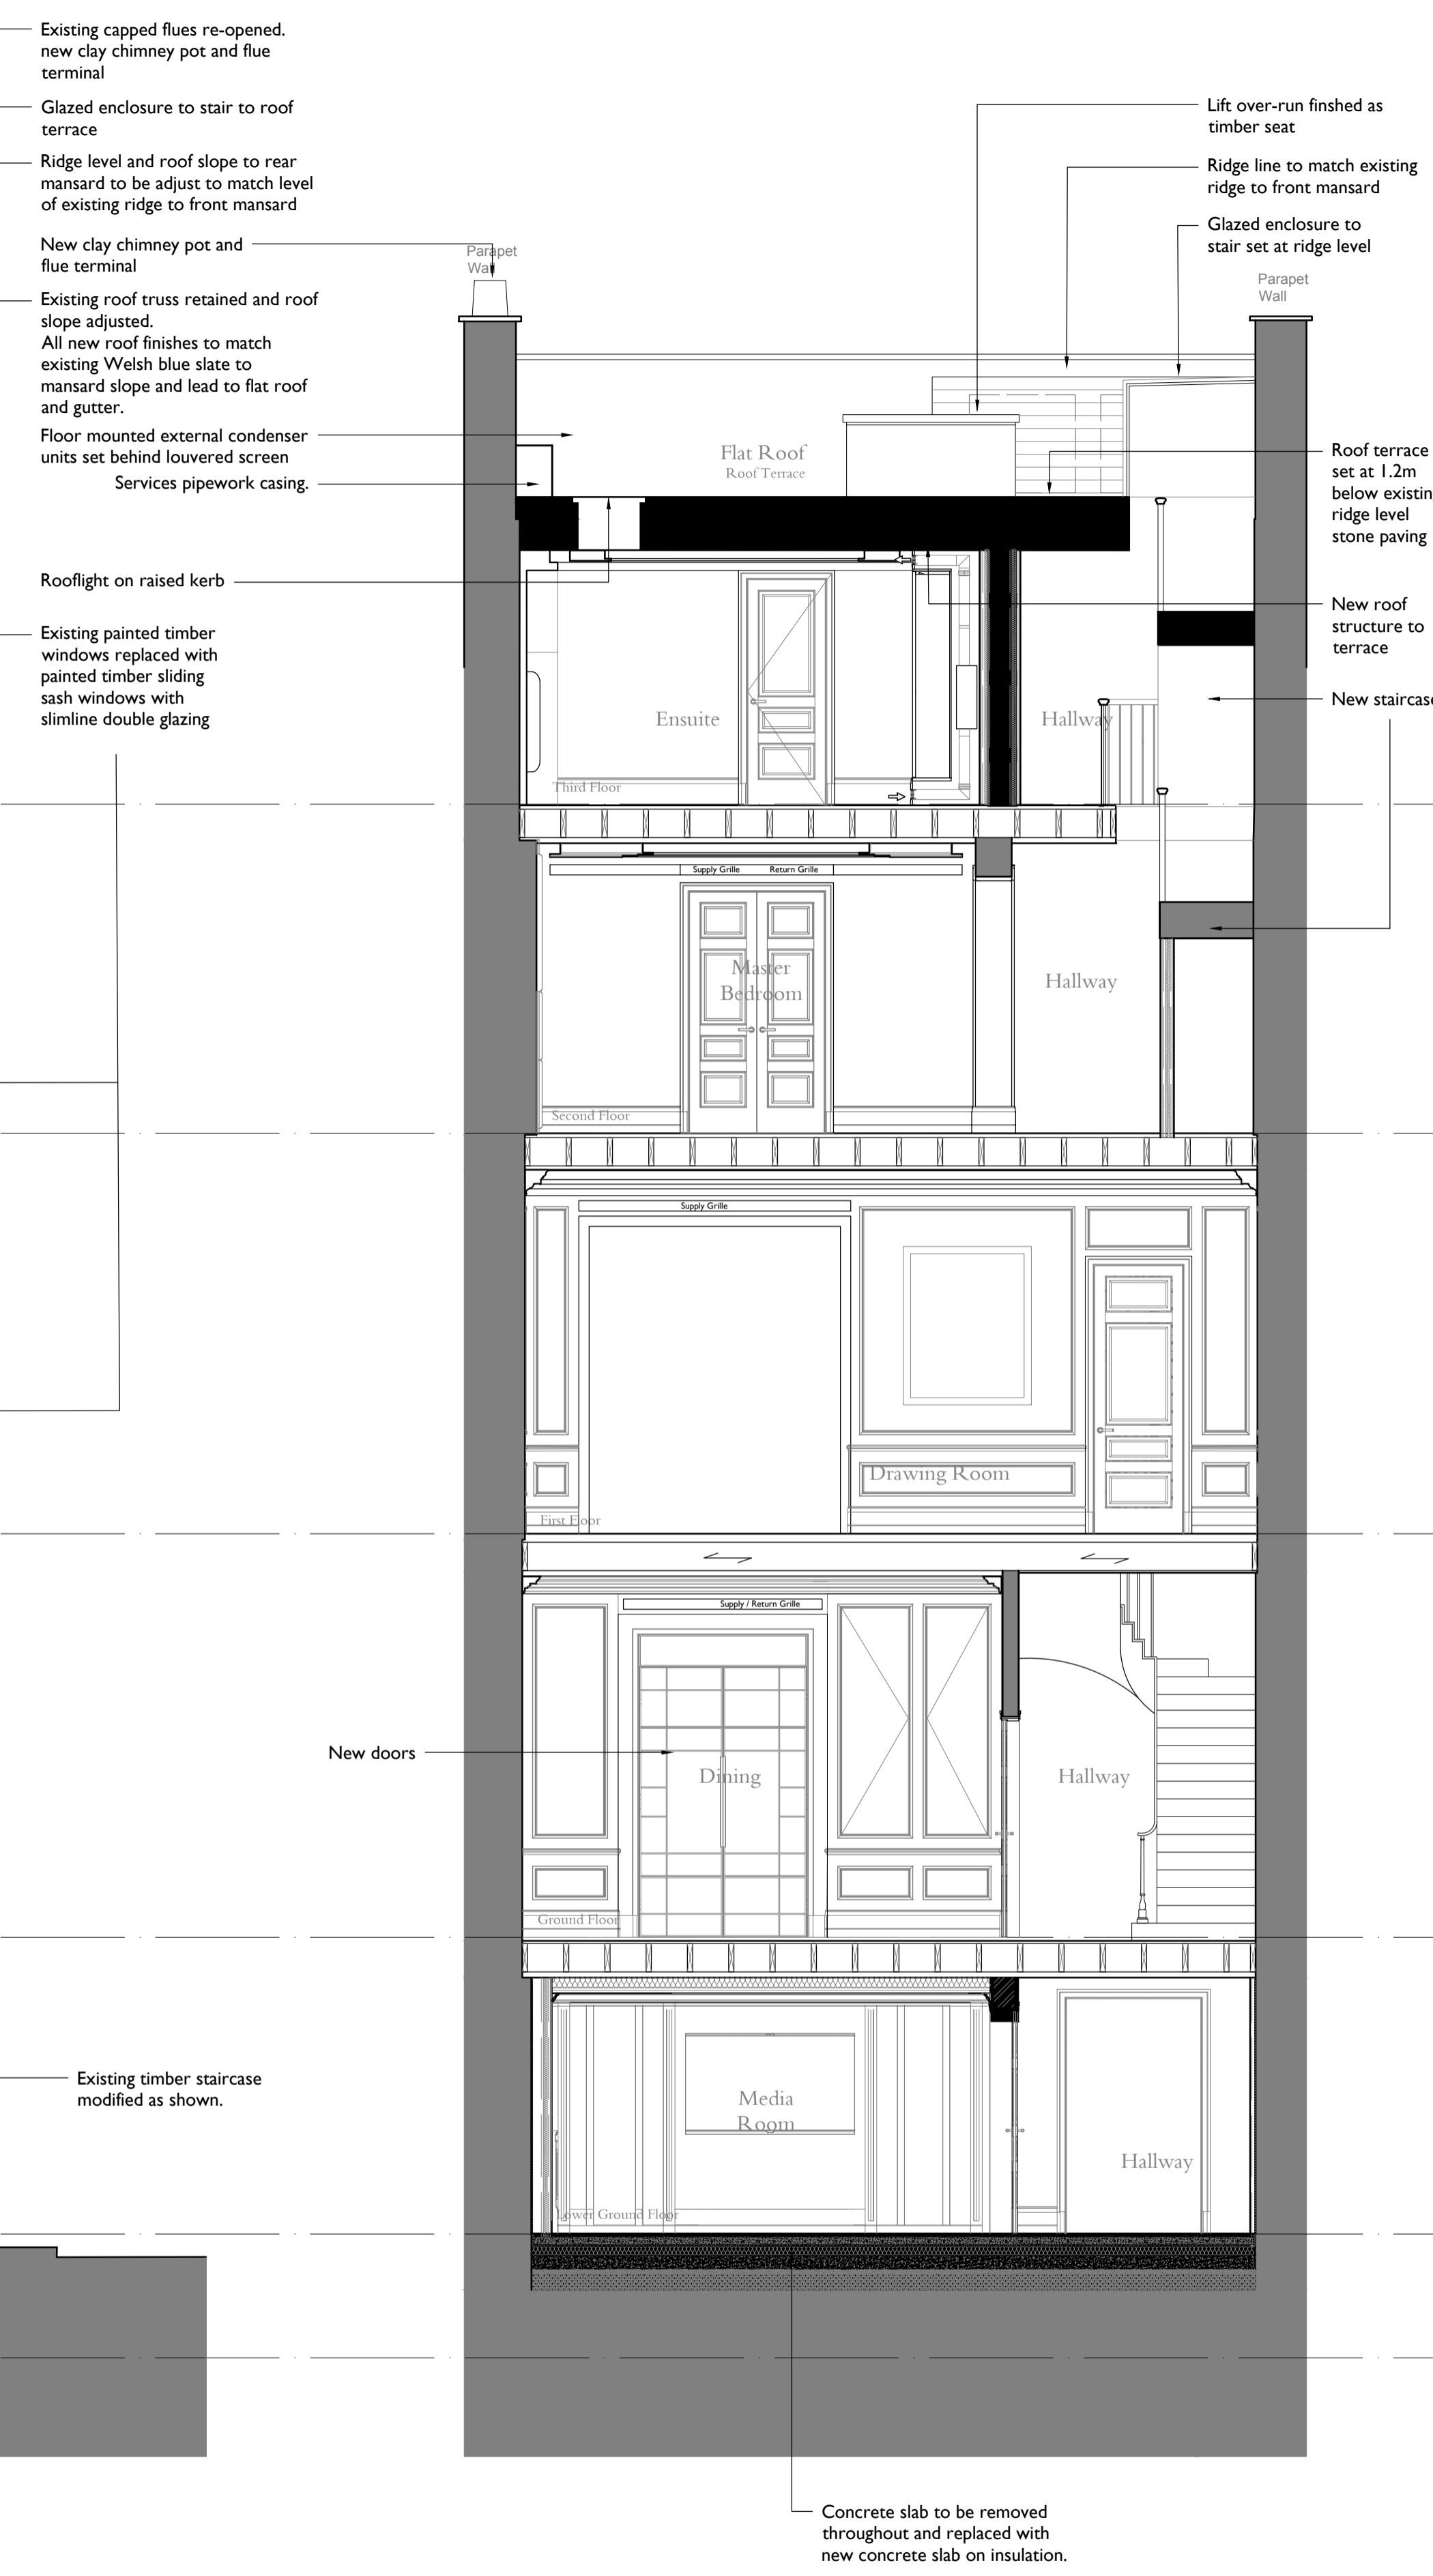


**2** Proposed section BB  
**204** 1:50@ A1 1:100@ A3

**Notes:**  
 Drawings are based on survey data and may not accurately represent what is physically present.  
 Do not scale from this drawing. All dimensions are to be verified on site before proceeding with the work.  
 All dimensions are in millimeters unless noted otherwise.  
 Purcell shall be notified in writing of any discrepancies.

**Key Plan**  
 not to scale

**NOTES:**  
 ■ New building fabric

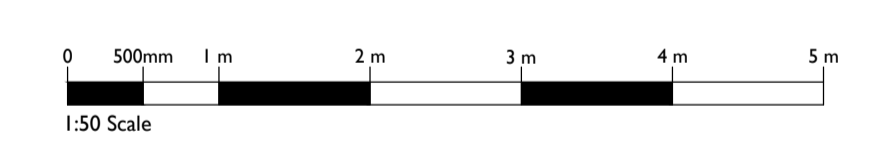

D	25 May 2018	CJ	CJ	 
C	23 May 2016	DC	DC	
B	04 Mar 2016	JE	TM	
First Issue	21 Dec 2015	VP	CJ	

ISSUE	DATE	DRAWN	CHECKED	DESCRIPTION
CLIENT	<b>The Luxe Group</b>			
PROJECT	<b>28 Chester Terrace</b>			
DRAWING TITLE	<b>Proposed Section AA and BB</b>			
SIZE & SCALE	<b>A1L 1:50@ A1 1:100@ A3</b>			
DRAWING STATUS	<b>ISSUED FOR PLANNING</b>			

JOB NUMBER	<b>236868</b>
DRAWING NO.	<b>204</b>
REVISION	<b>D</b>

