
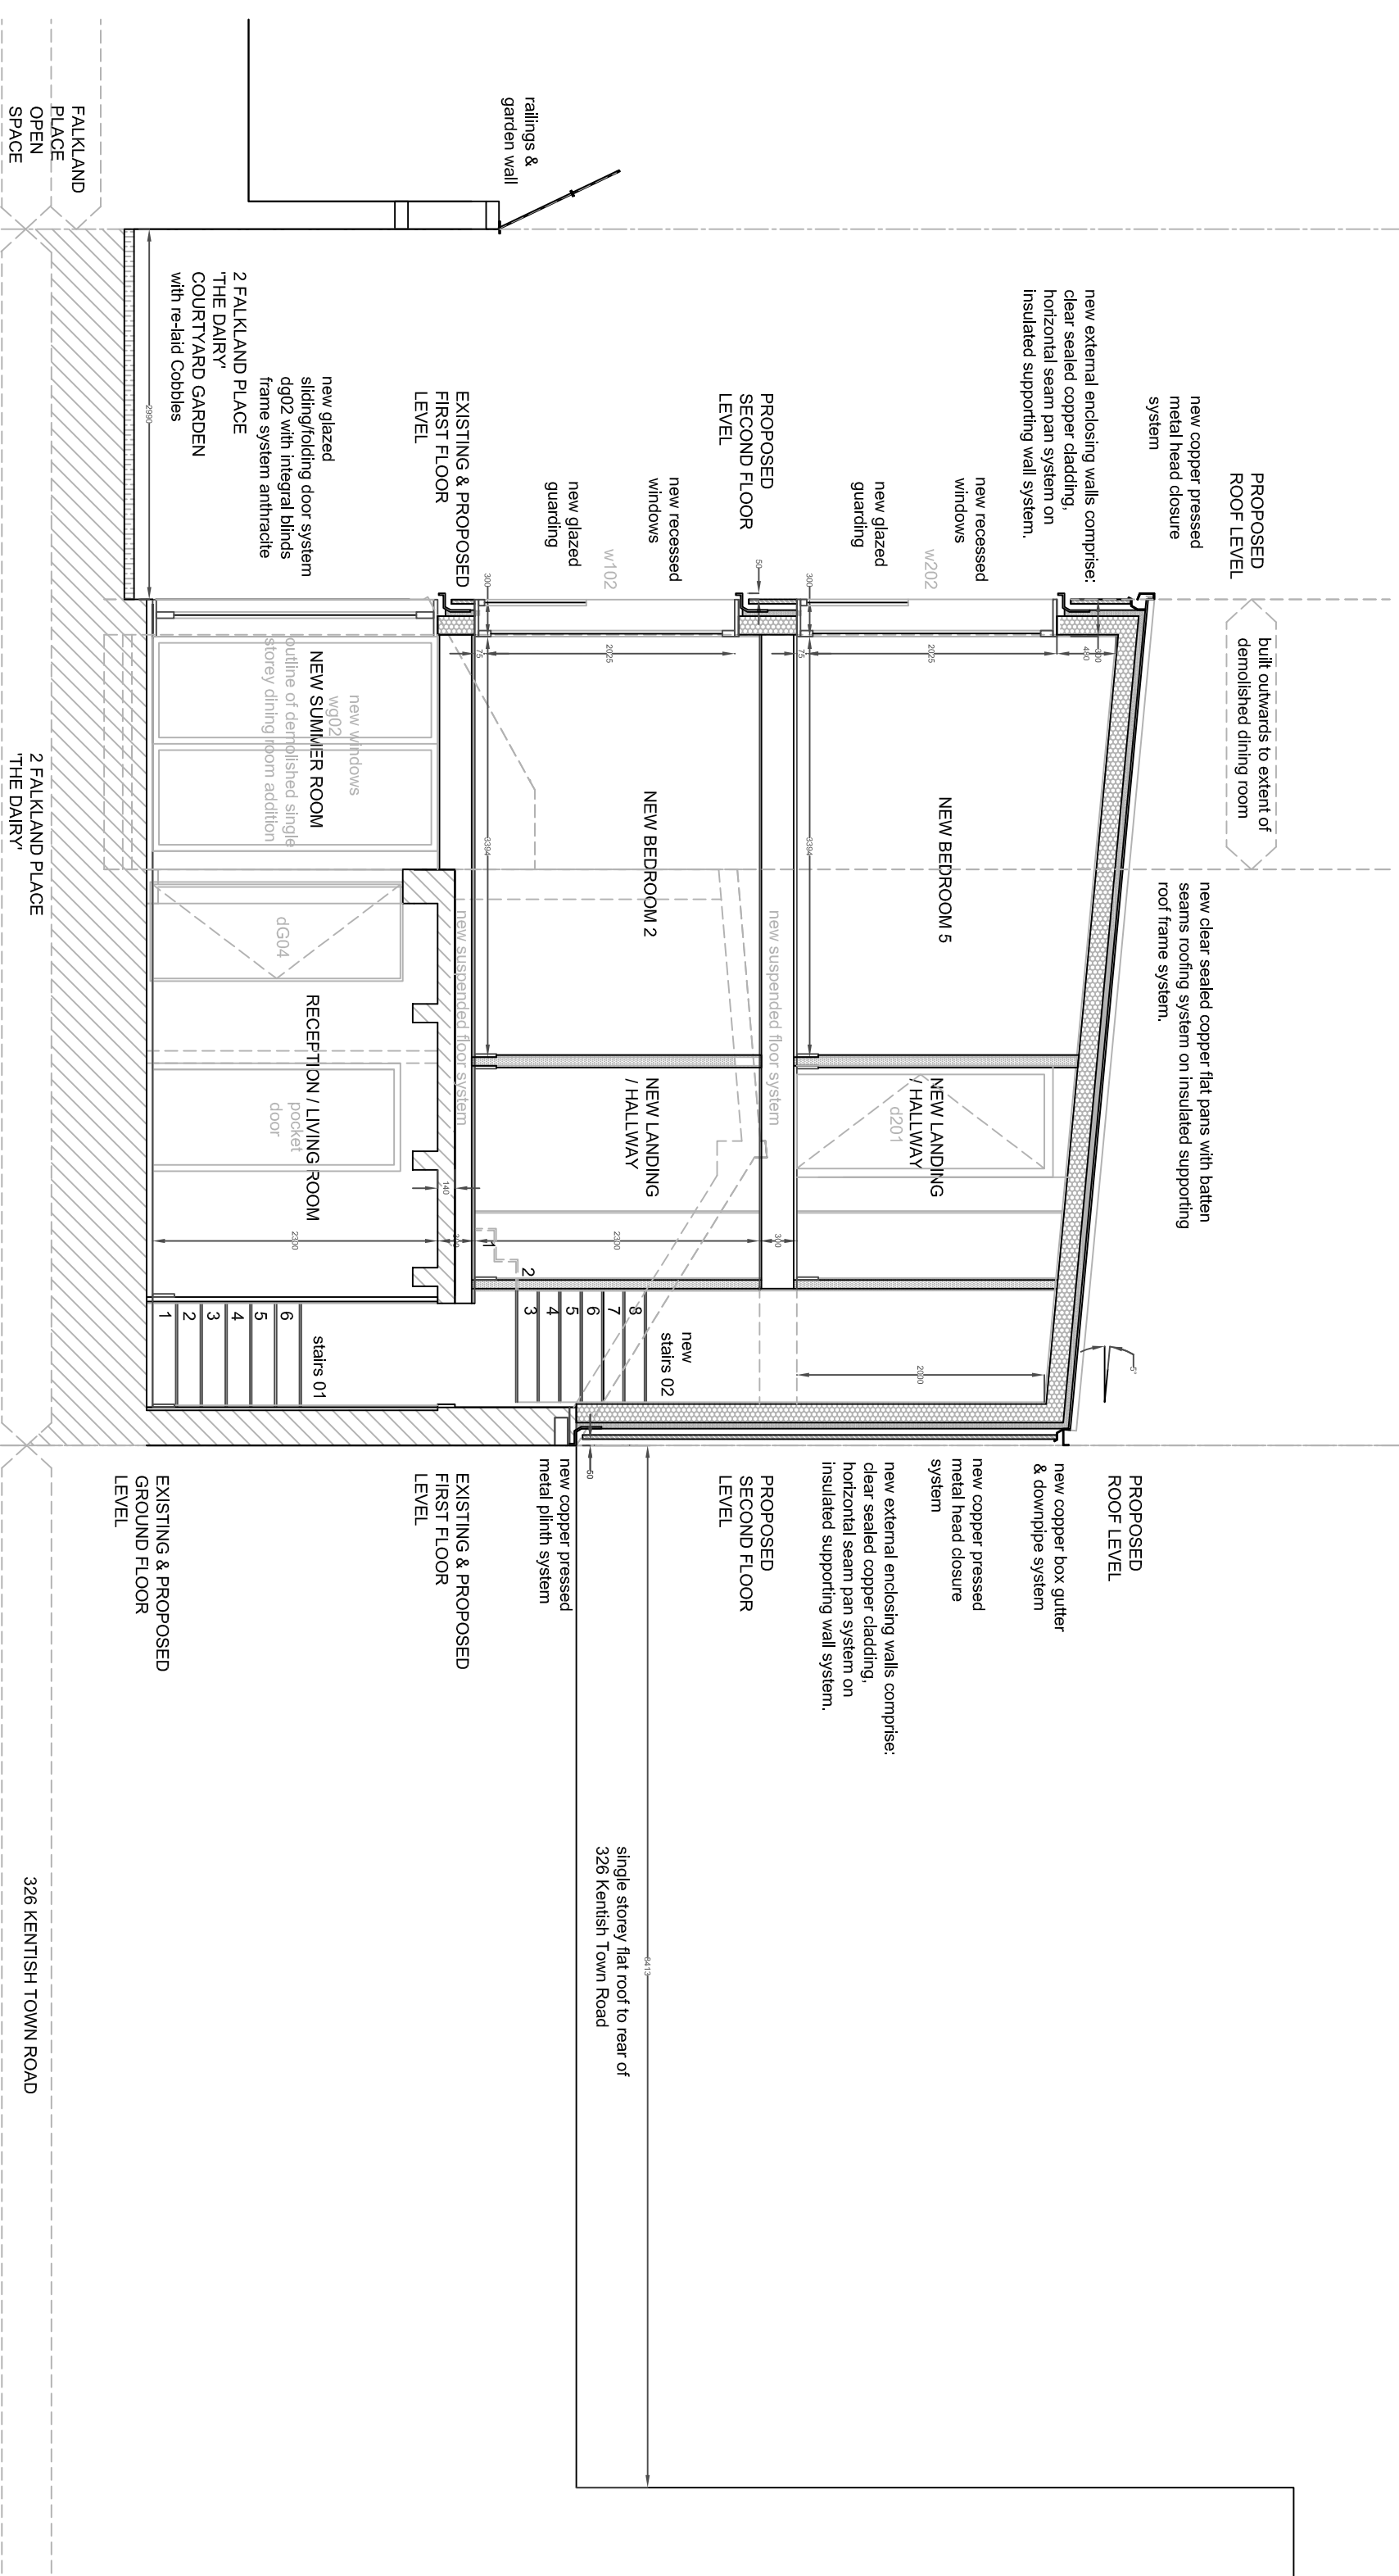


2 FALKLAND PLACE, KENTISH TOWN, LONDON NW5 2PN PROPOSED 6BED DWELLING - SECTION B-B

© PMRCA P-25

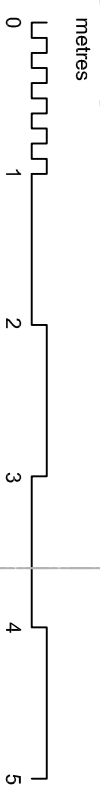

326 KENTISH TOWN ROAD