
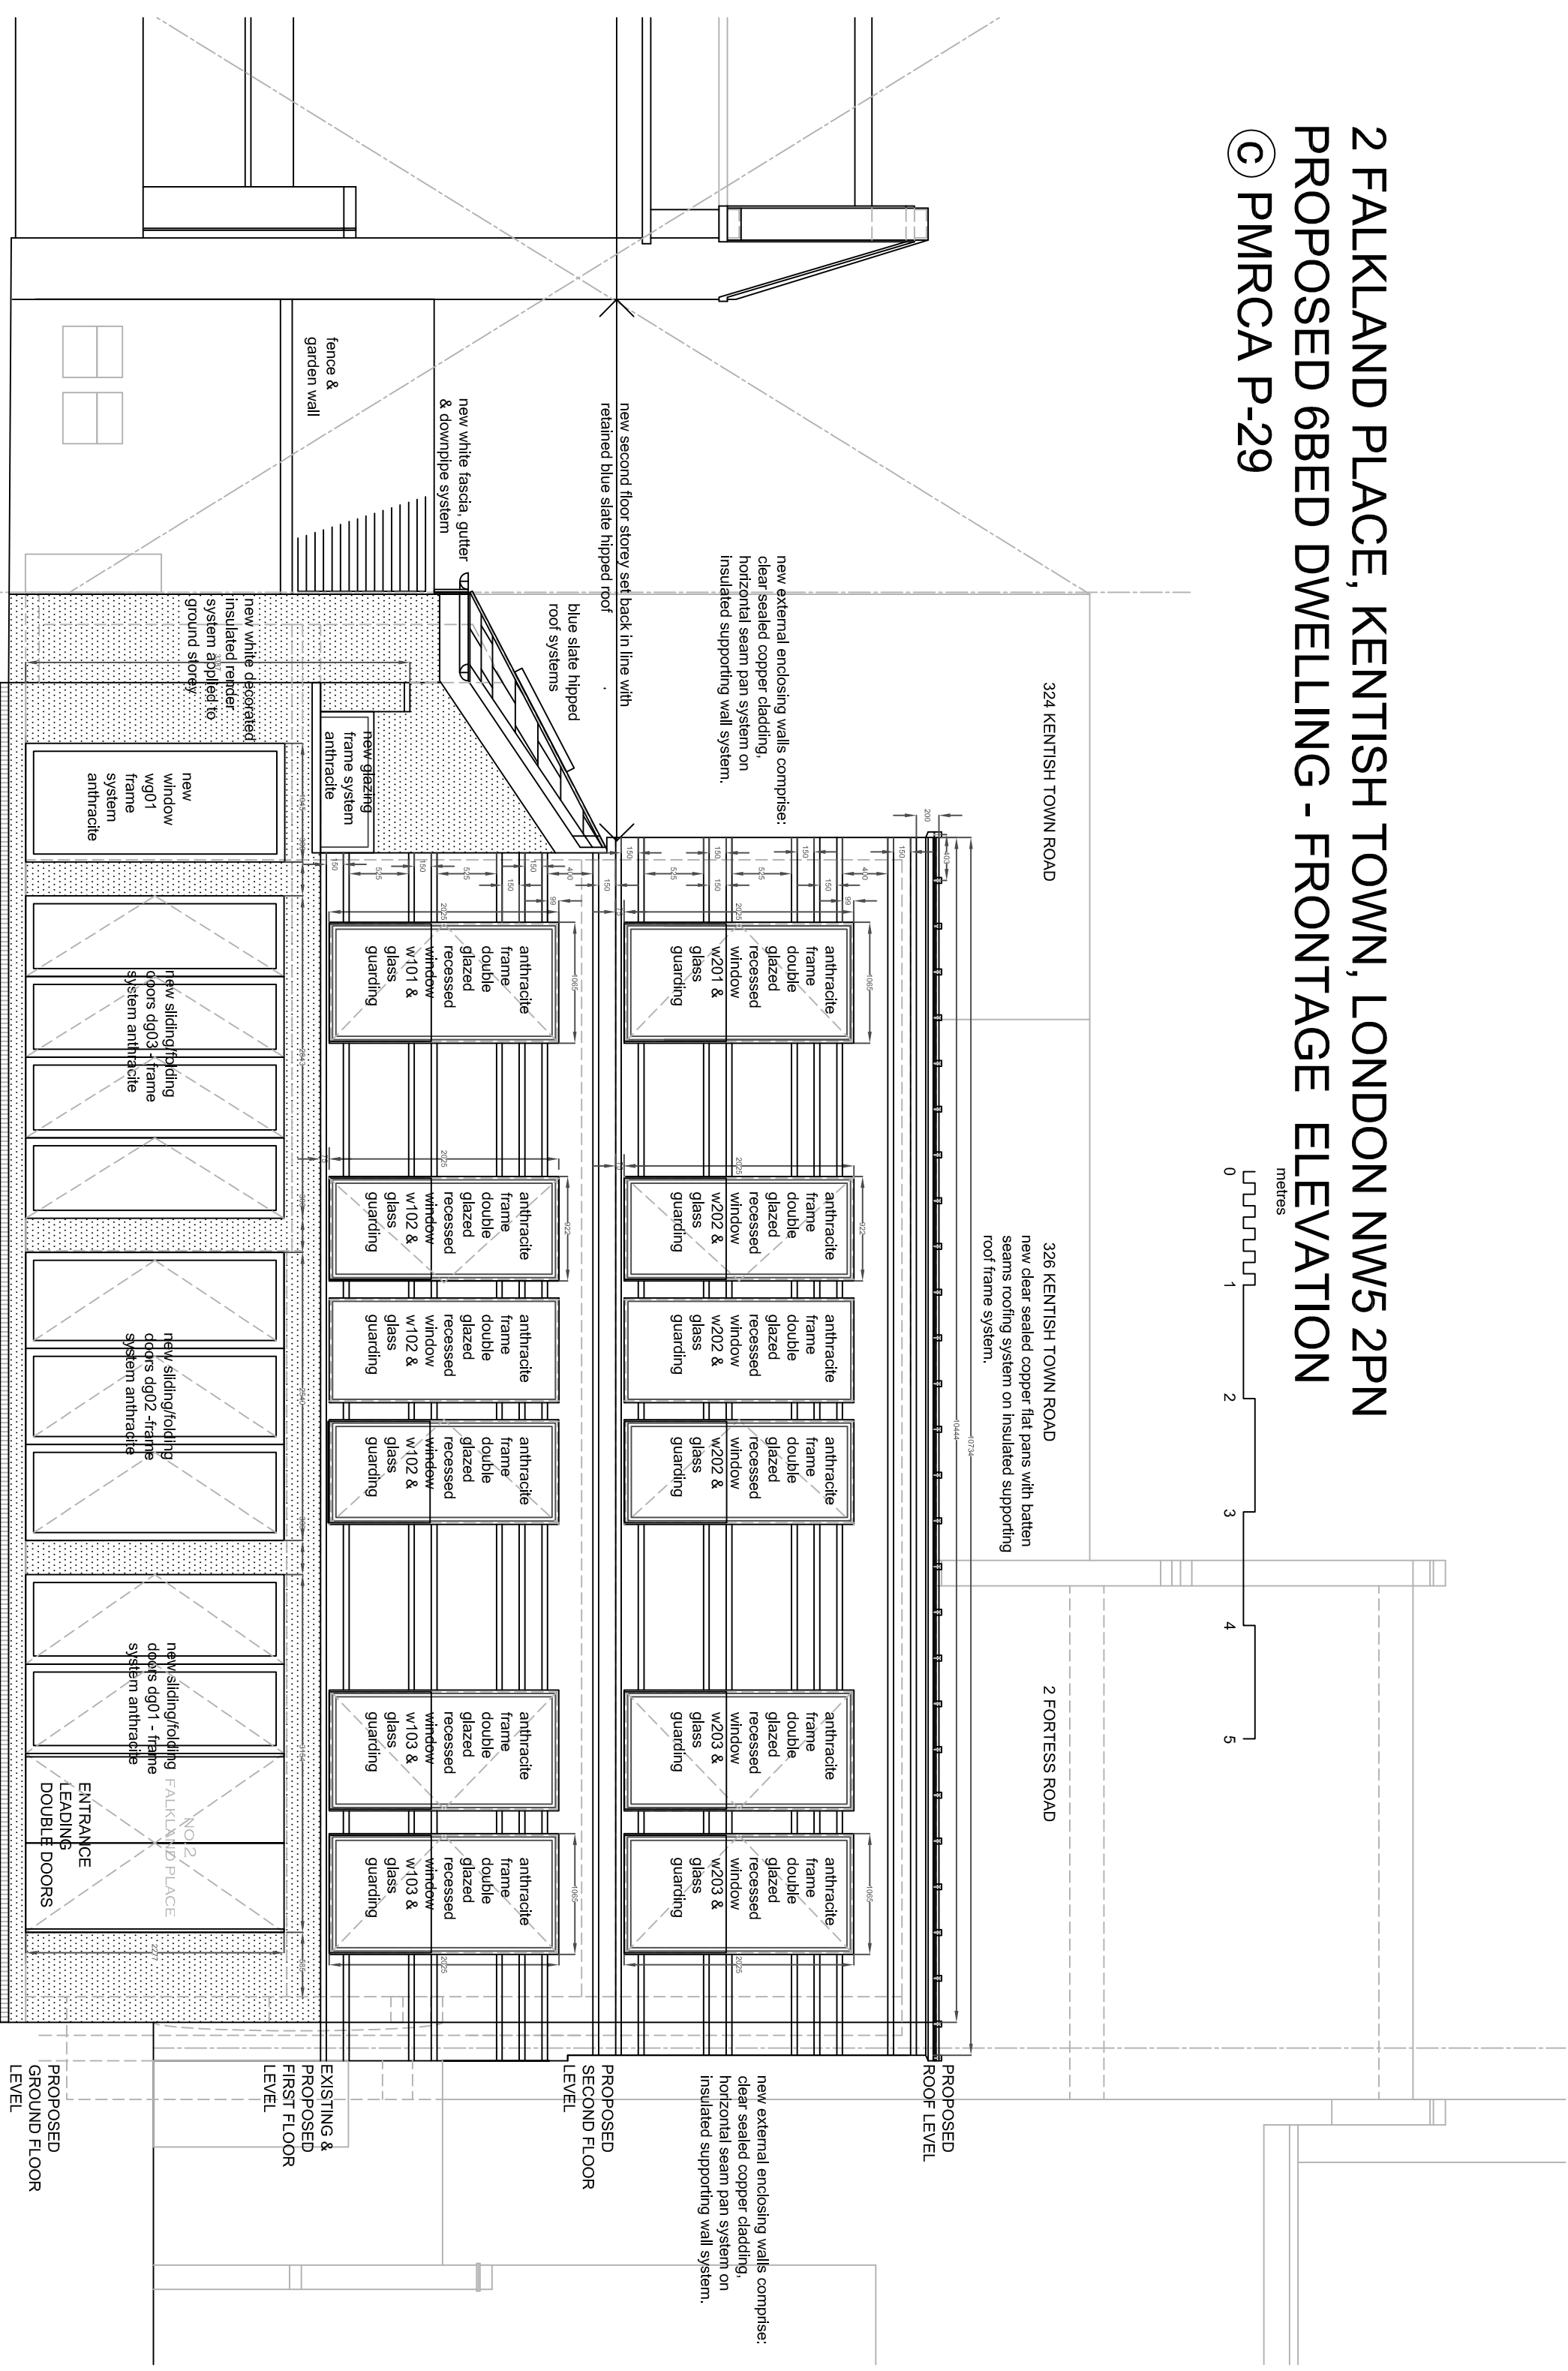


# 2 FALKLAND PLACE, KENTISH TOWN, LONDON NW5 2PN PROPOSED 6BED DWELLING - FRONTAGE ELEVATION

© PMRCA P-29

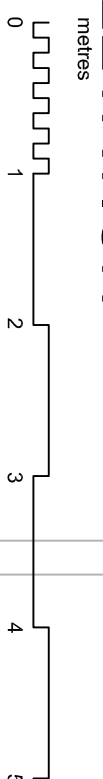

324 KENTISH TOWN ROAD

326 KENTISH TOWN ROAD

2 FORTRESS ROAD

new clear sealed copper flat pans with batten seams roofing system on insulated supporting roof frame system.

new external enclosing walls comprise:  
clear sealed copper cladding,  
horizontal seam pan system on  
insulated supporting wall system.

new external enclosing walls comprise:  
clear sealed copper cladding,  
horizontal seam pan system on  
insulated supporting wall system.

new second floor storey set back in line with  
retained blue slate hipped roof

blue slate hipped  
roof systems

new white fascia, gutter  
& downpipe system

fence &  
garden wall

new white decorated  
insulated render  
system applied to  
ground storey

new  
window  
wg01  
frame  
system  
anthracite

new sliding/folding  
doors dg03 - frame  
system anthracite

new sliding/folding  
doors dg02 - frame  
system anthracite

new sliding/folding  
doors dg01 - frame  
system anthracite

ENTRANCE  
LEADING  
DOUBLE DOORS

NO.2  
FALKLAND PLACE

EXISTING &  
PROPOSED  
FIRST FLOOR  
LEVEL

PROPOSED  
SECOND FLOOR  
LEVEL

PROPOSED  
ROOF LEVEL

PROPOSED  
GROUND FLOOR  
LEVEL

4 FALKLAND PLACE  
'THE HAY LOFT'

2 FALKLAND PLACE  
'THE DAIRY'