



0m 5m 1m 2m 3m 4m 5m  
SCALE BAR IN METERS

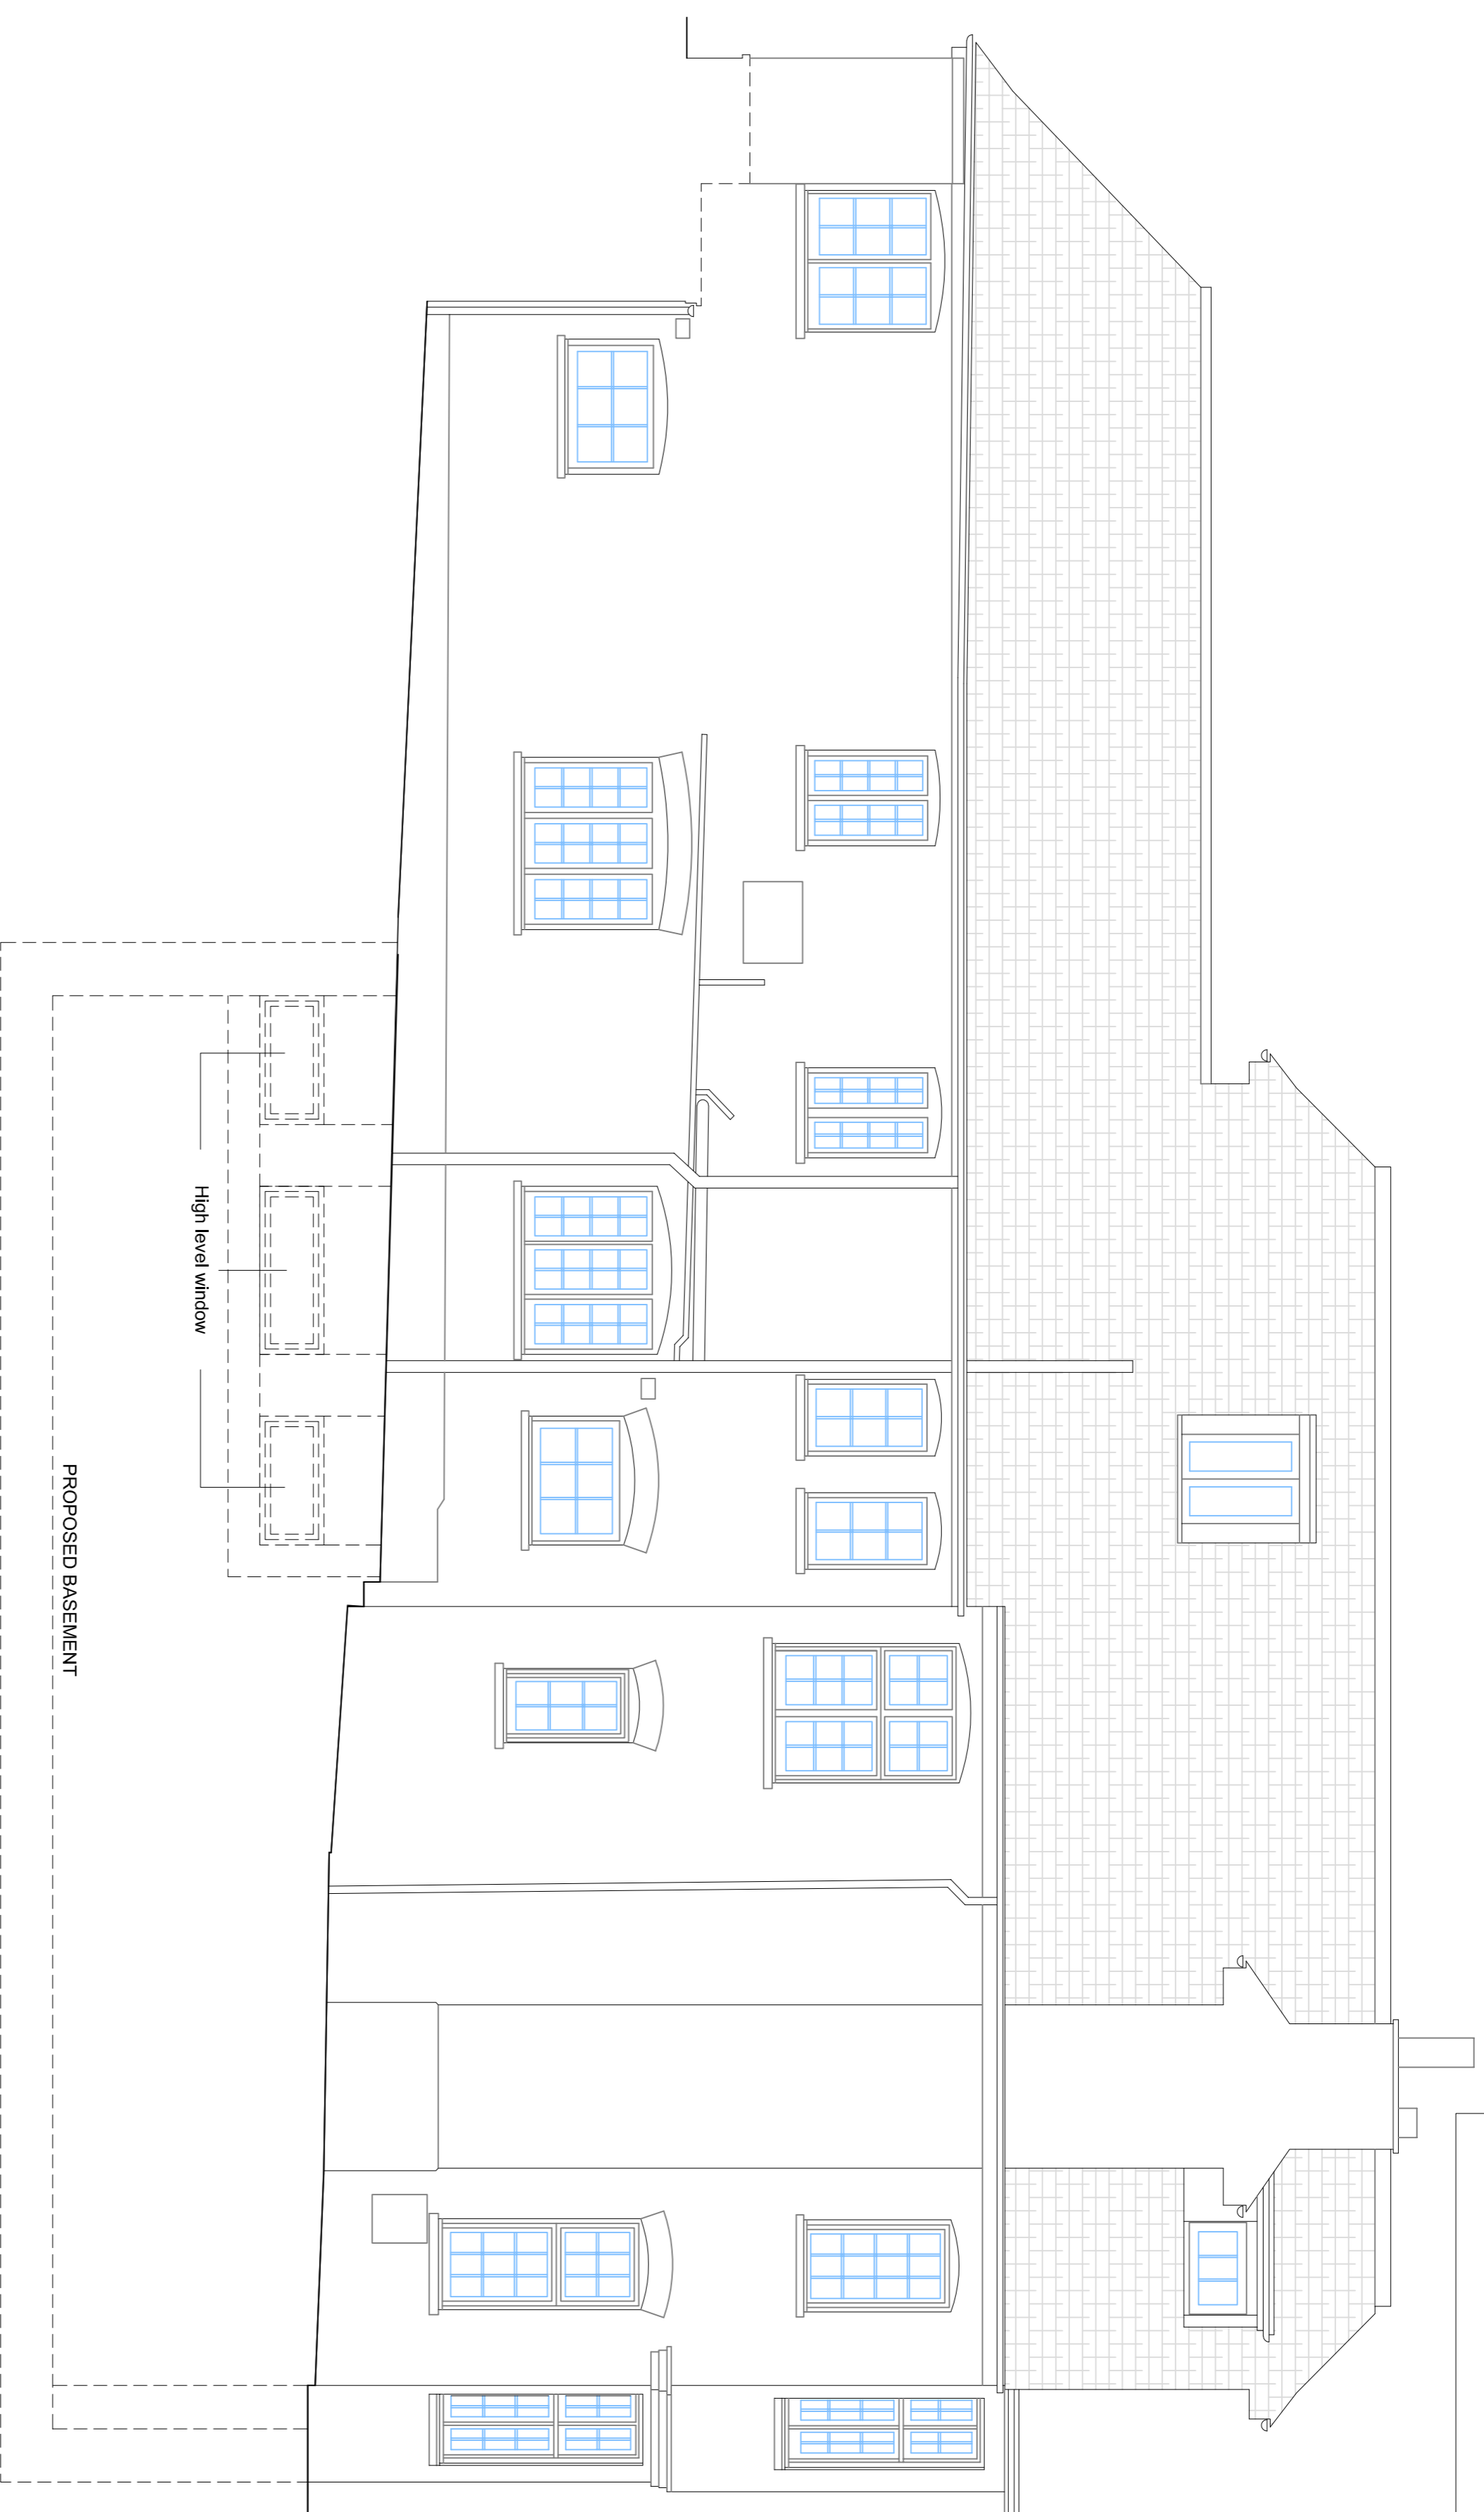


PROPOSED SIDE ELEVATION

PROPOSED BASEMENT

High level window

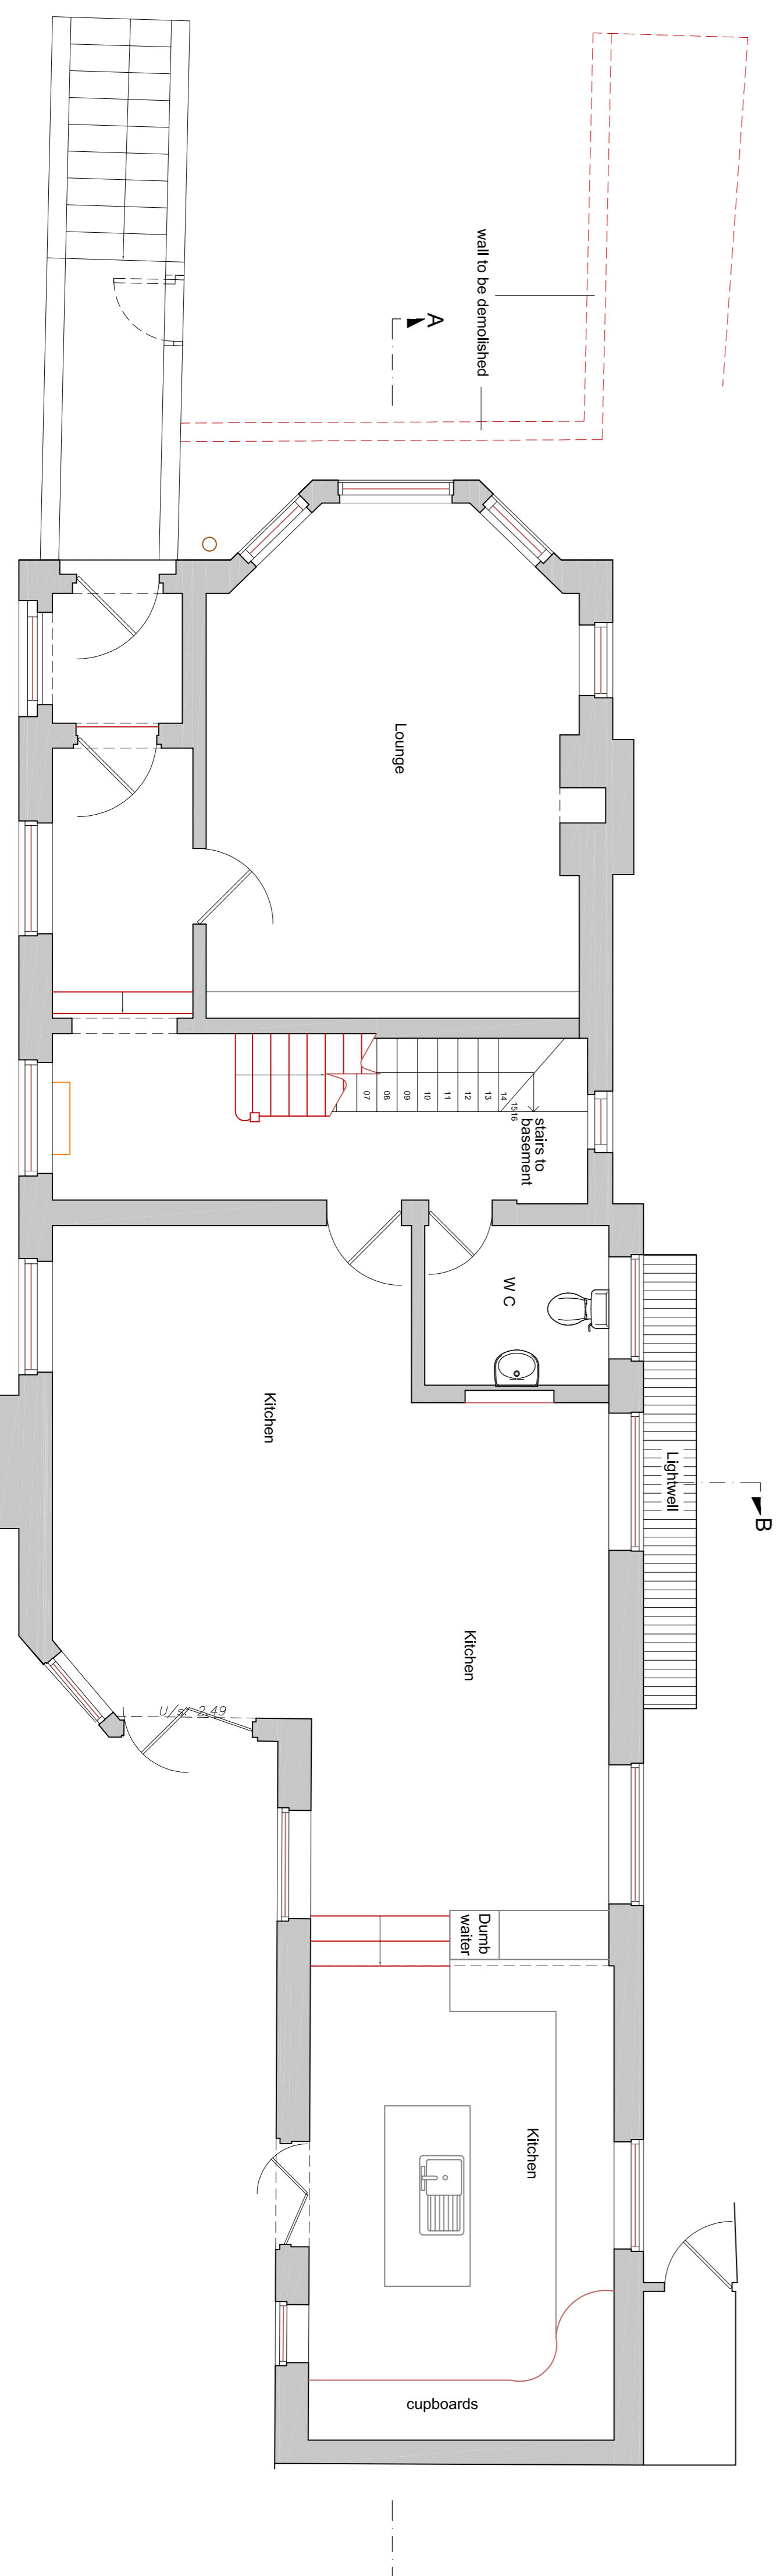

wall to be demolished

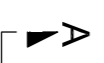

B

