




Haverstock School Playing Court

Haverstock School Building

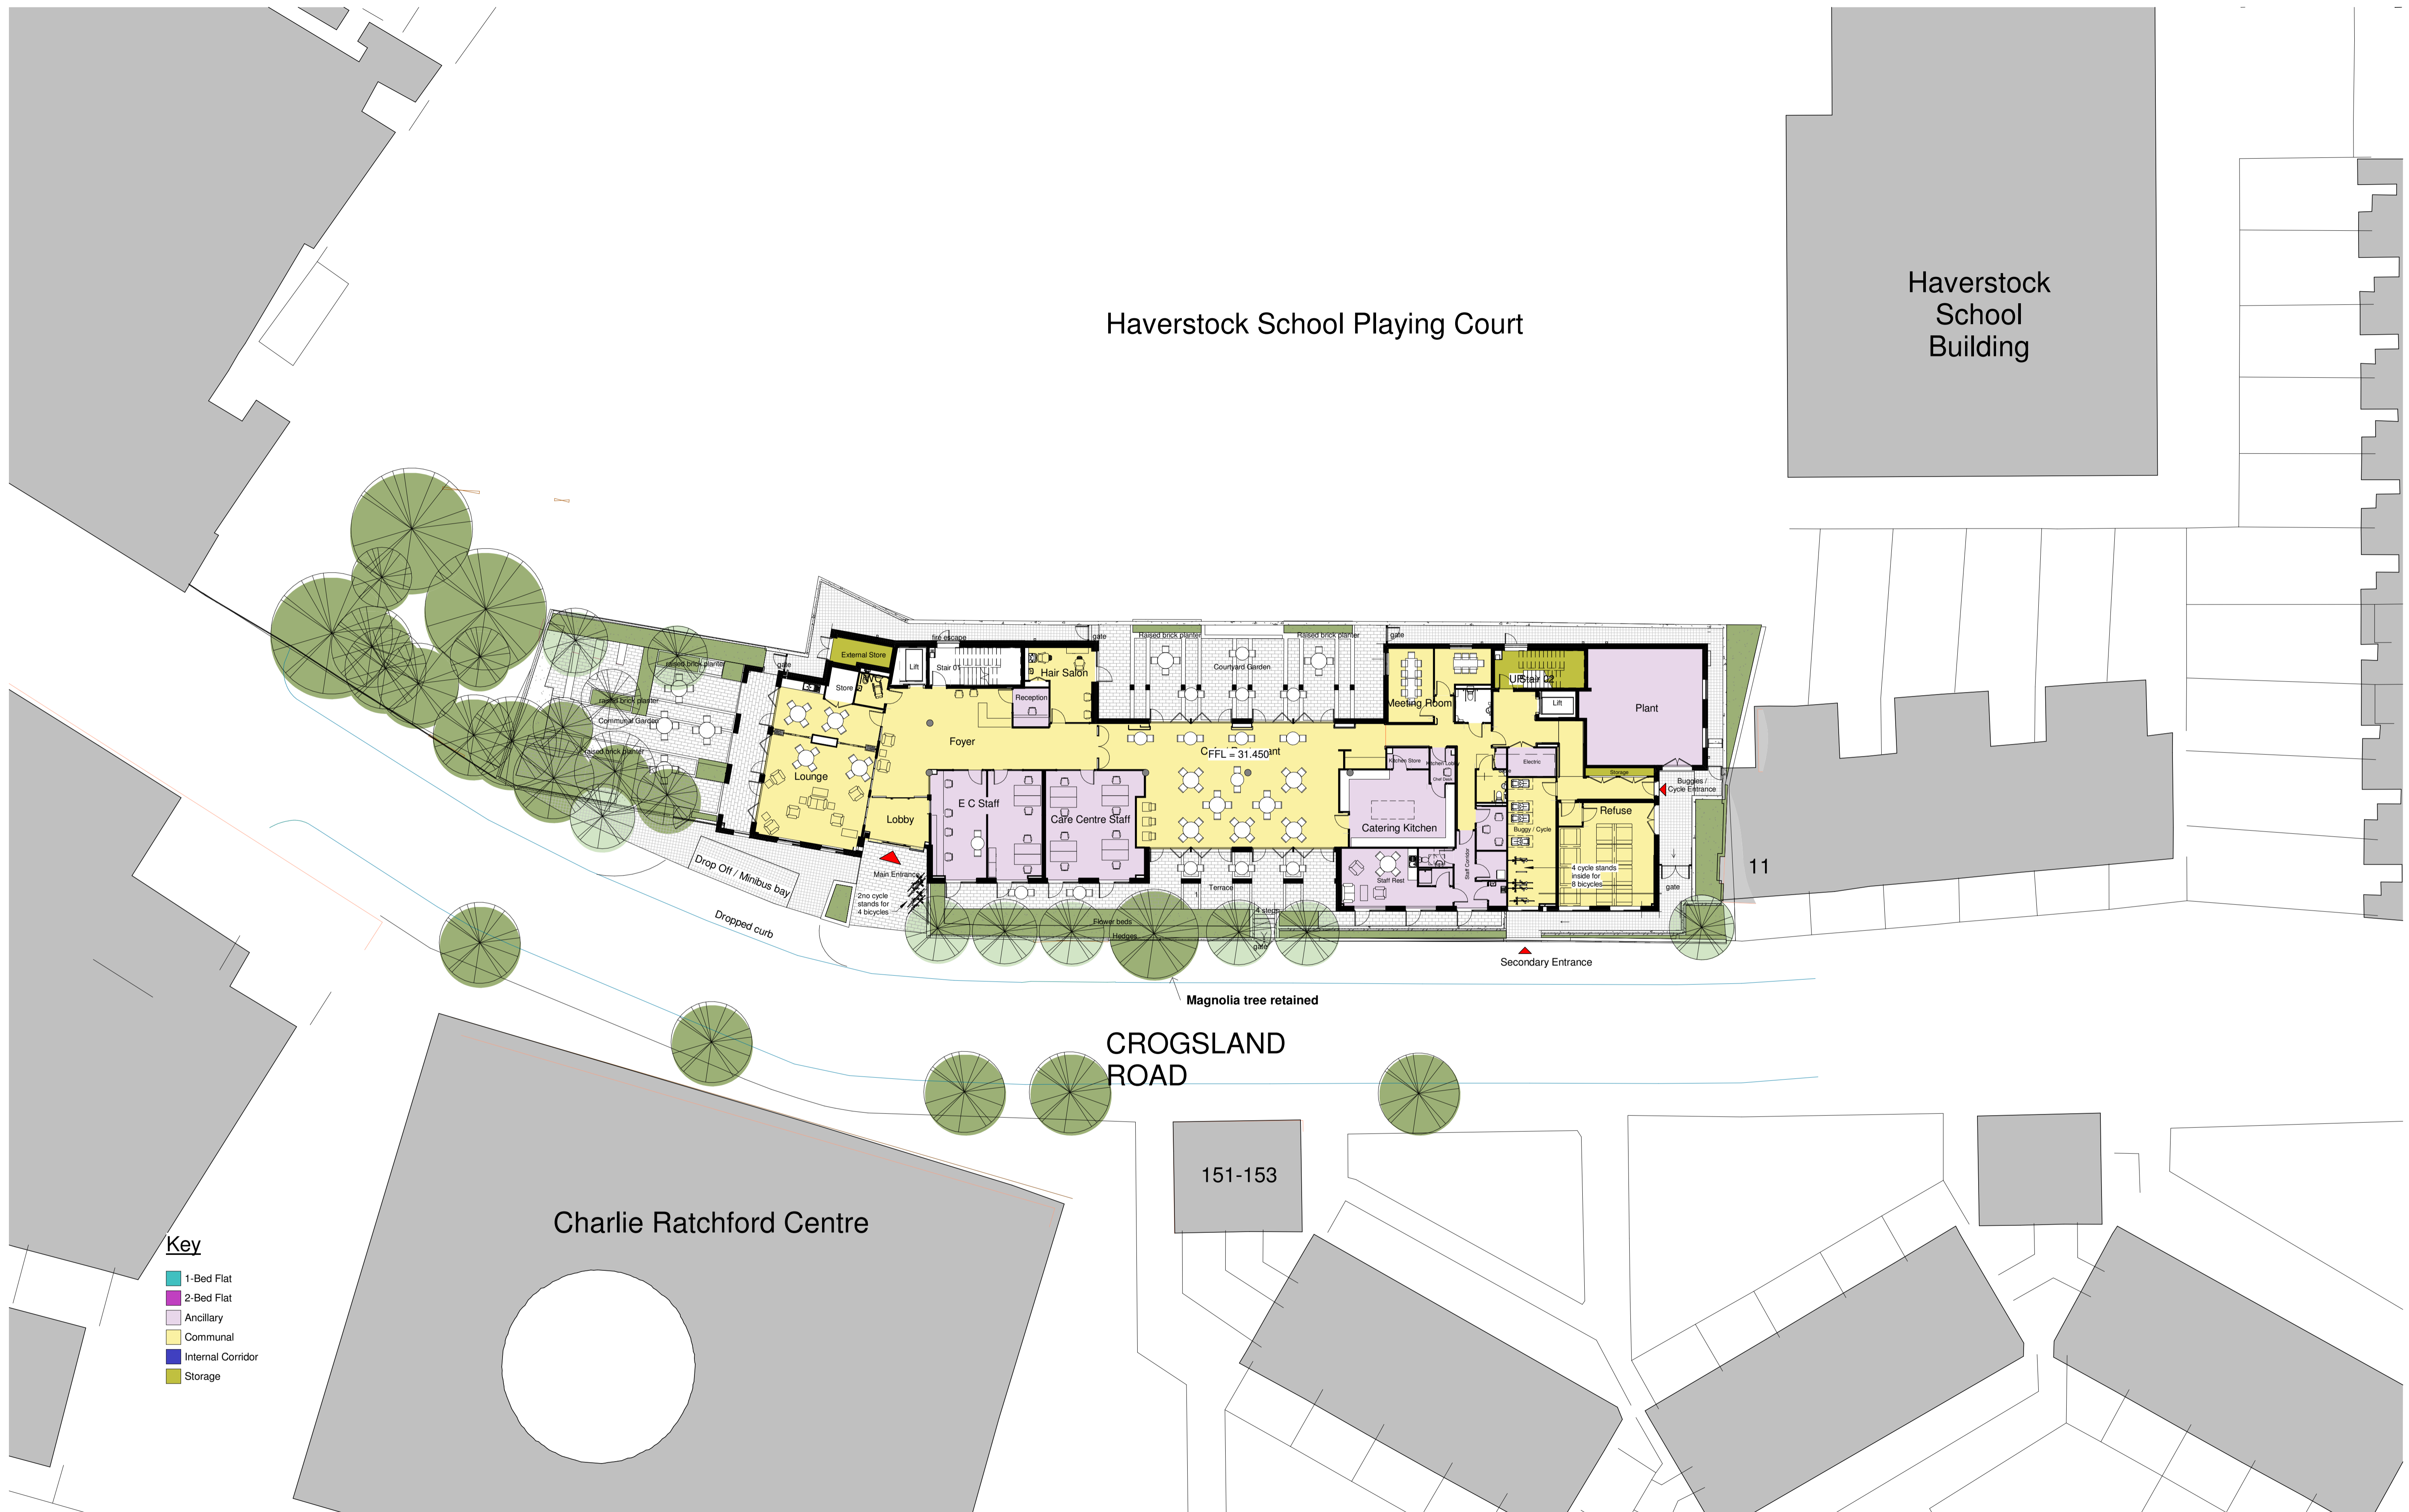

Key

- 1-Bed Flat
- 2-Bed Flat
- Ancillary
- Communal
- Internal Corridor
- Storage

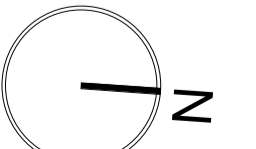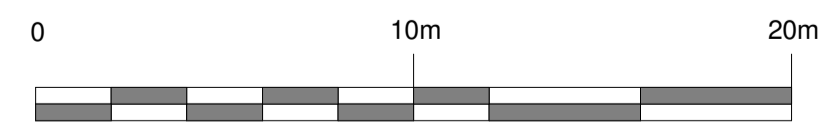

Ground Floor Plan
1 : 200



Charlie Ratchford, Extra Care

title	Proposed Ground Floor Plan	drawn	CJP
		checked	RVP
		scale	1 : 200
		date	JAN 15

drawing noAA4796/ 2040 rev A

