


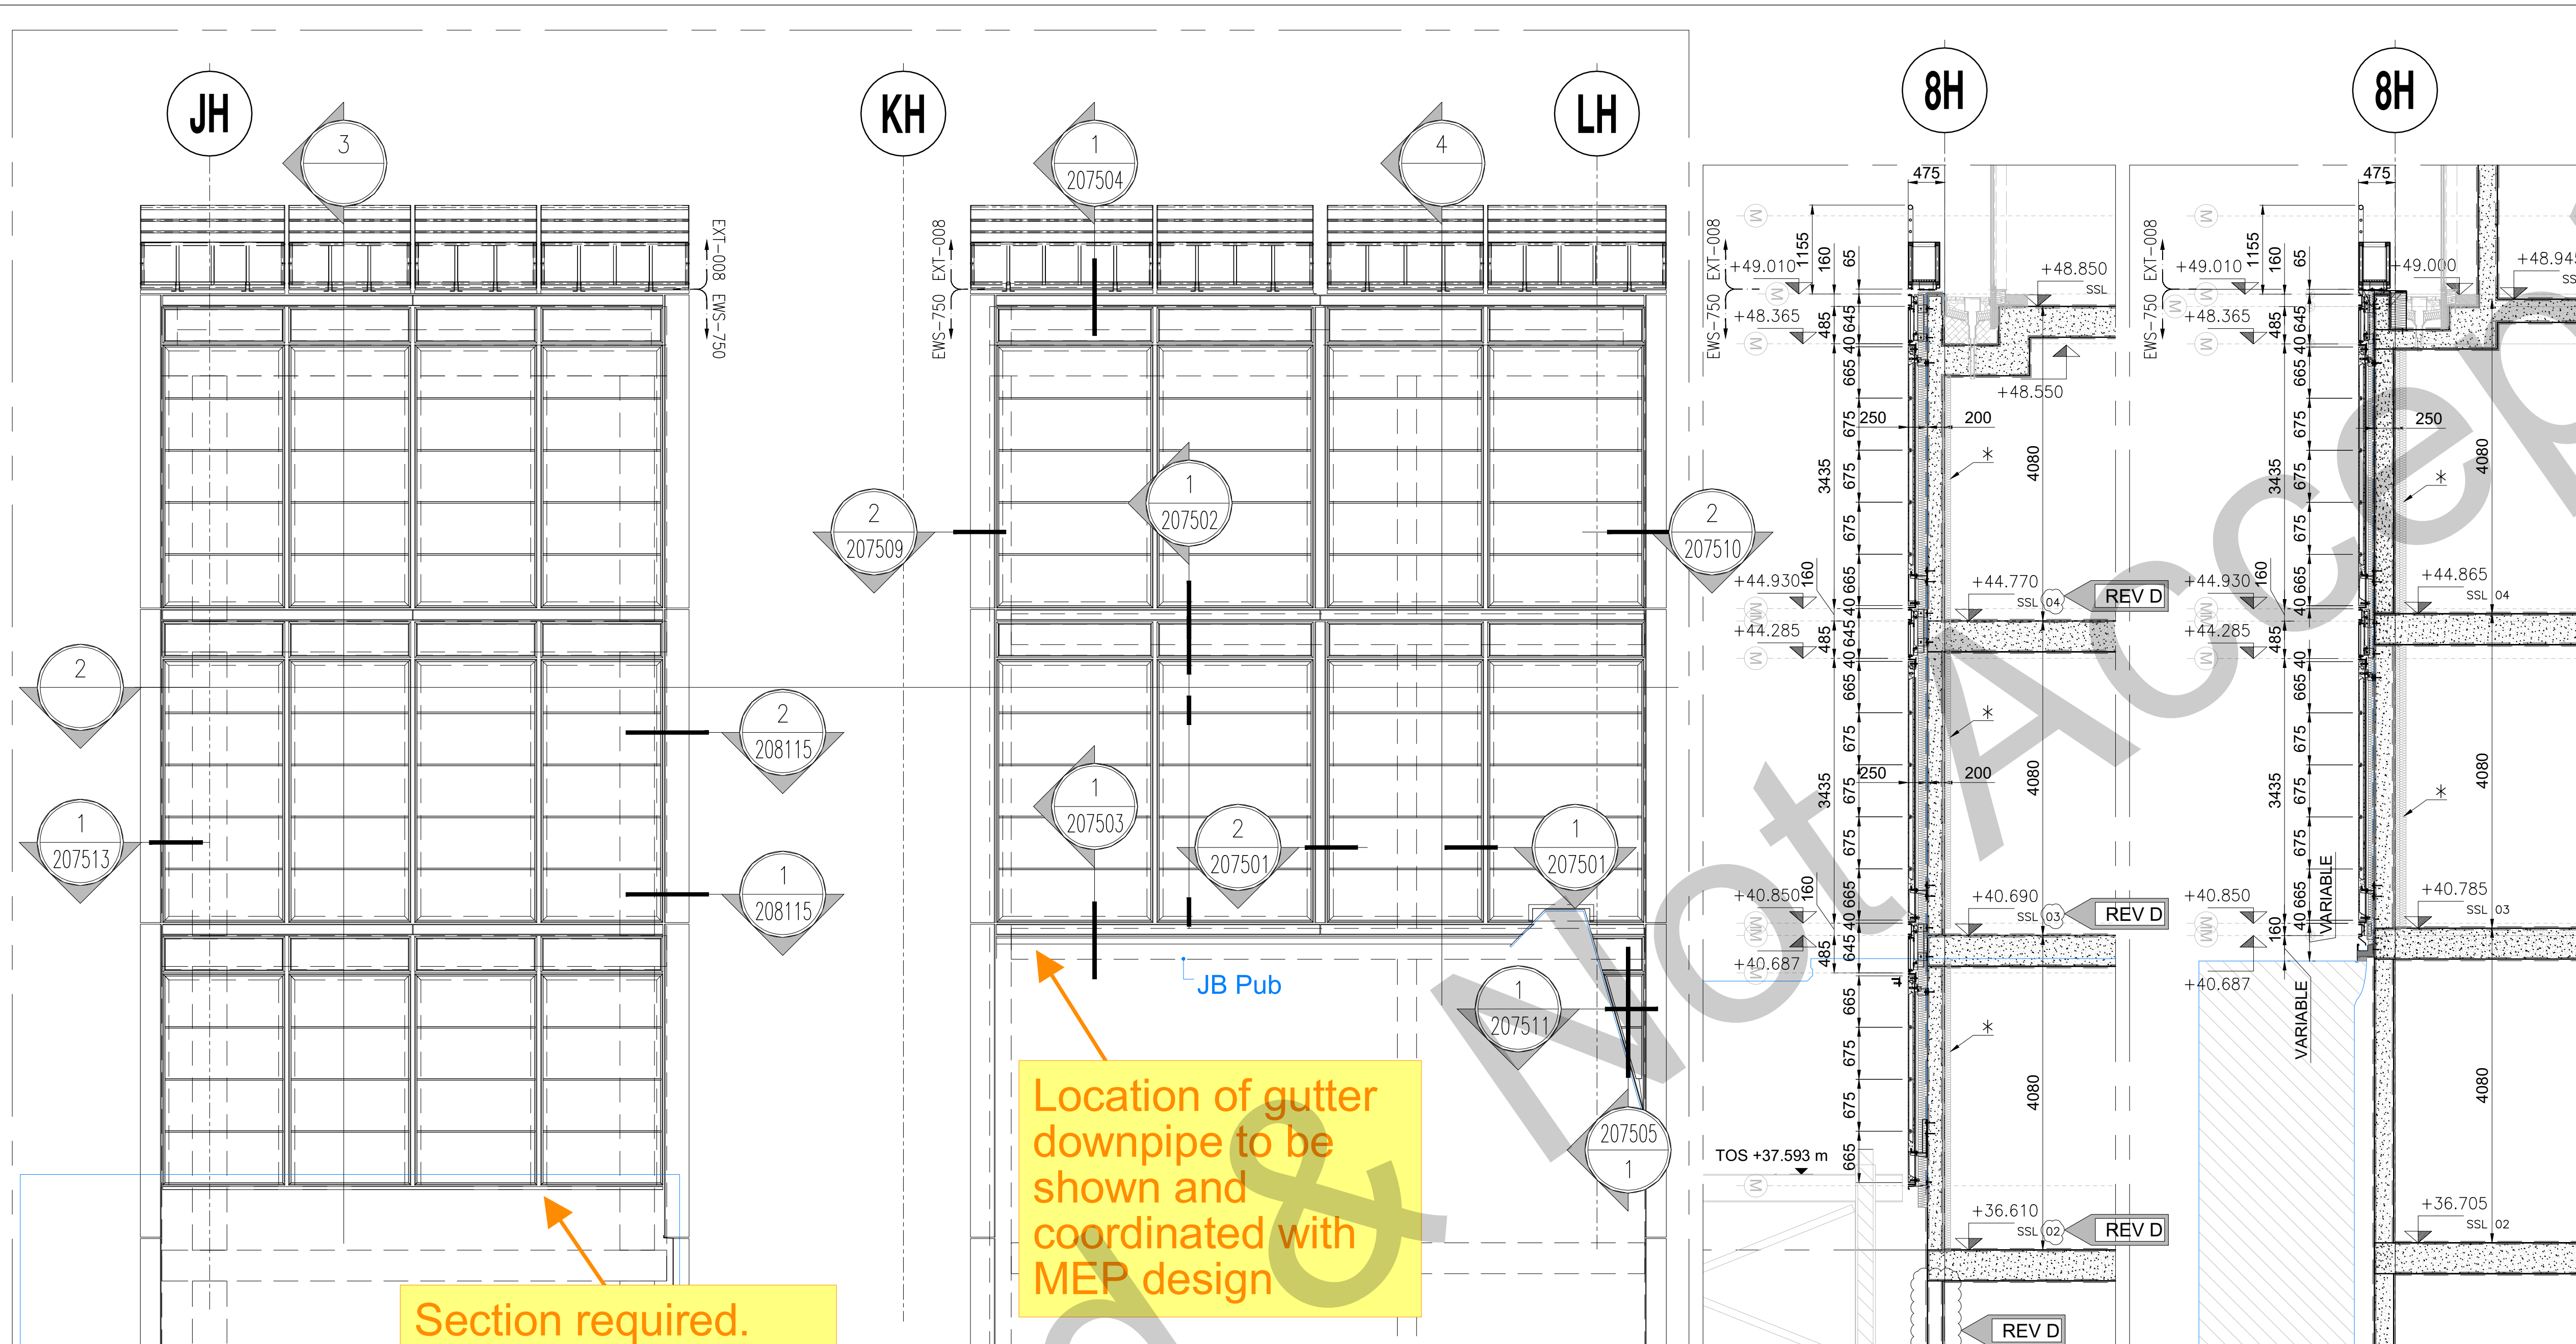


1 PARTIAL ELEVATION
SCALE 1:50

3 SECTION
SCALE 1:50

4 SECTION
SCALE 1:50

Section required.
Gutter at the foot of
the facade required
as per CI-006

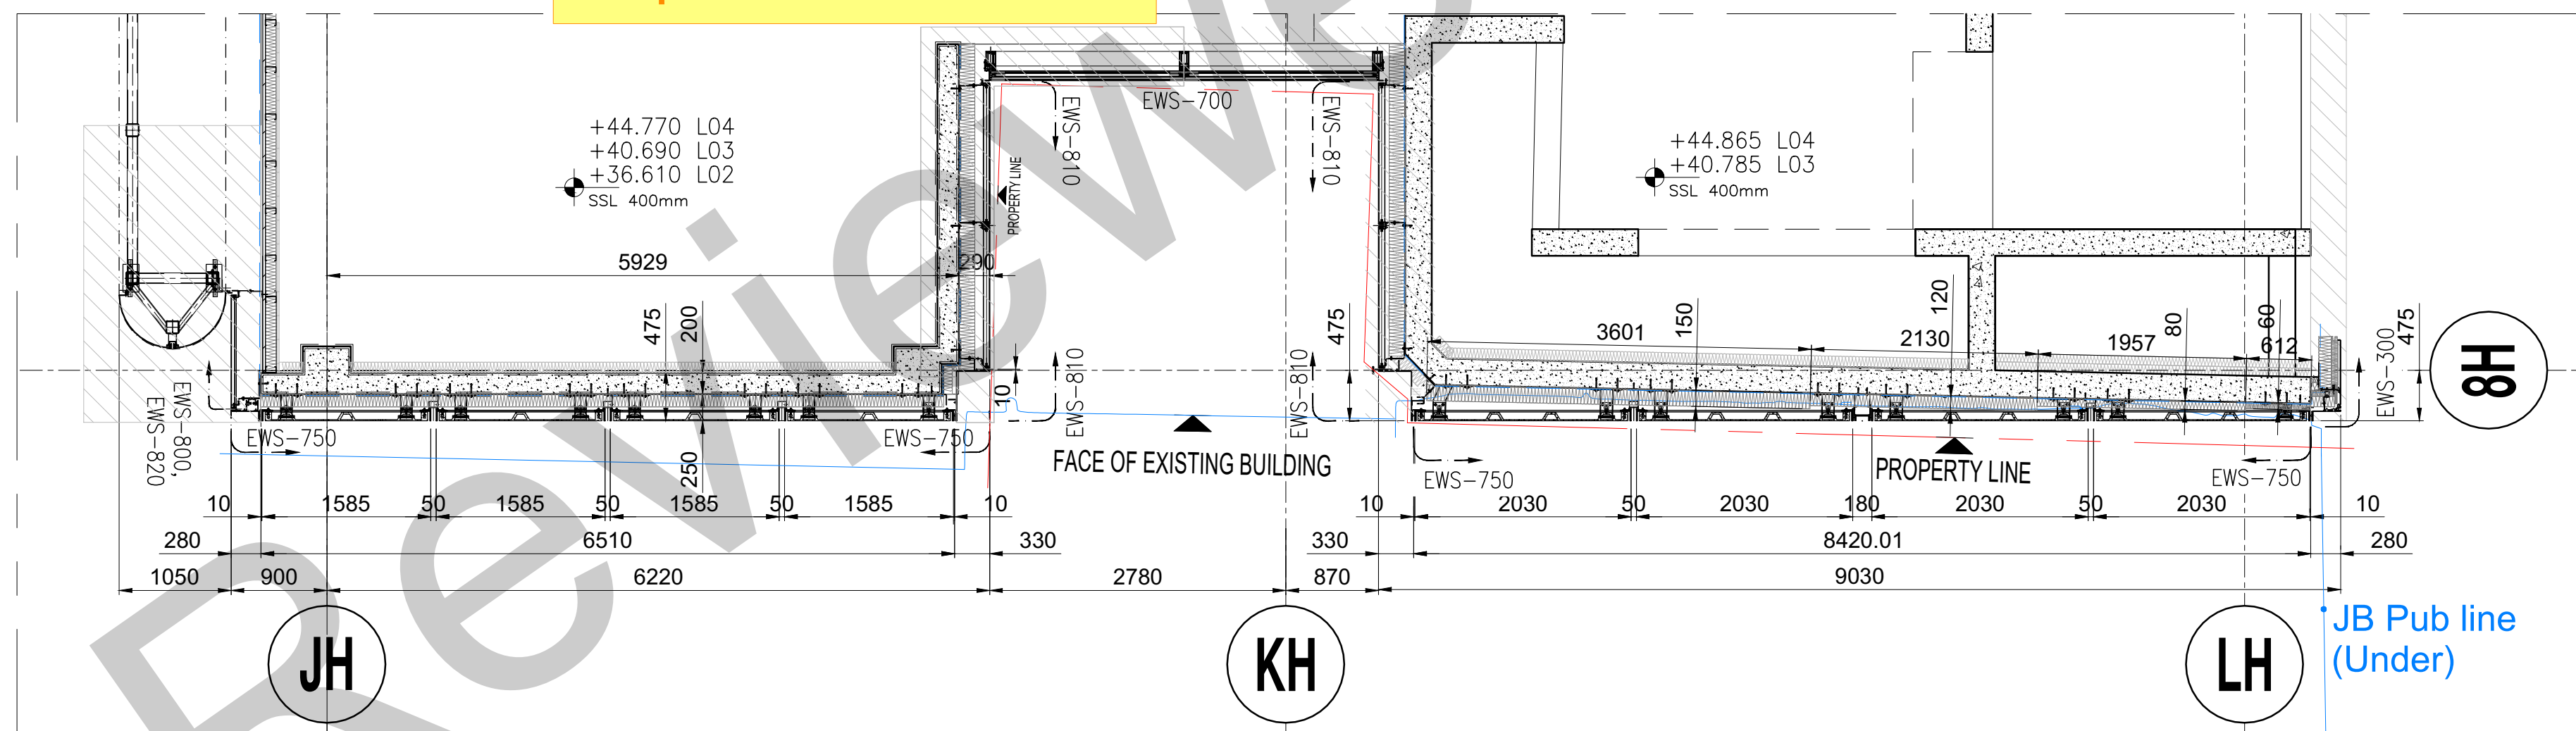

2 PLAN
SCALE 1:50



Rev	DATE	REVISION HISTORY	Dsg	Drw	Chk	App
D	07.08.19	REVISED AS CLOUDED	WA	AWI	WA	GK
C	30.03.18	REVISED AS CLOUDED	AW	AW	WA	WA
B	16.02.18	REVISED AS CLOUDED	AW	KK	WA	GK
A	22.09.17	FIRST ISSUE	AW	AW	WA	GK

ALL REVISIONS

CLIENT LOGO

University College London Hospitals NHS Foundation Trust

Head Office:
Elizabeth House,
35 York Road,
London, SE1 7QD
Tel: 020 7461 8000
Fax: 020 7461 8001
www.bovygates-uk.com

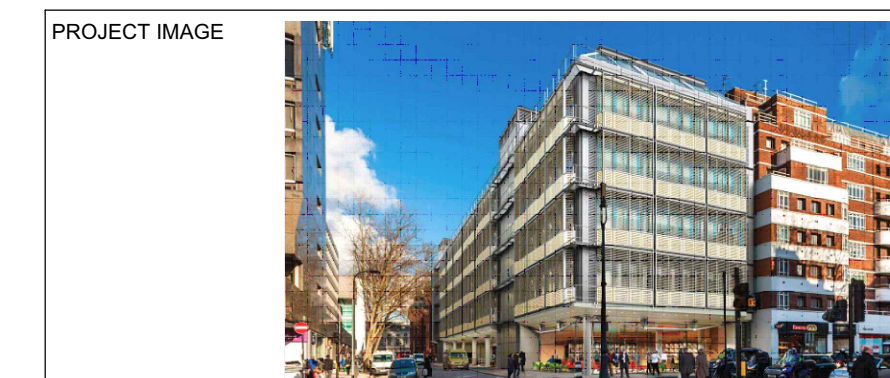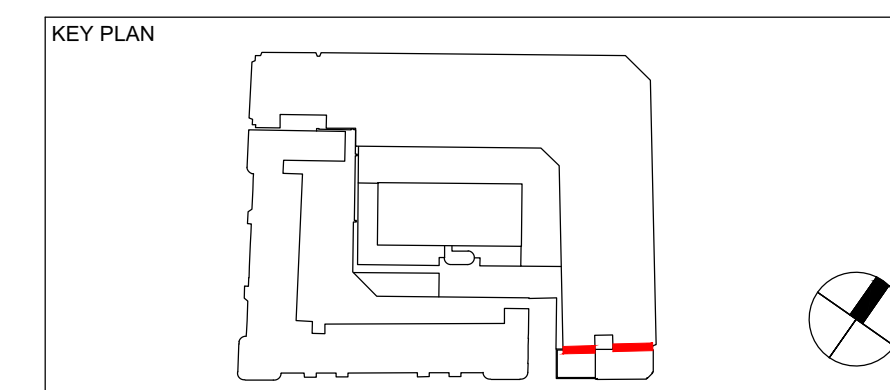

DRAWING TITLE

UCLH Phase 4 & PBT
Partial elevation of EWS-750

	Name	Signature	Date
Designed by	Andrzej Wojciechowski		22.09.2017
Drawn by	Andrzej Wojciechowski		22.09.2017
Checked	Witold Adamiec		22.09.2017
Approved	Grzegorz Kolodziej		22.09.2017

SCALE	@ A1	BIM FILE NAME
1:50		P4PBT-KYO-ALL-SL-ELV-3.01-107501
FIRST ISSUE DATE	PROPOSED STATUS	
22.09.2017	S3	

PROJECT	ISSUER	AREA	LEVEL	TYPE	TRADE	SEQUENCE	REV
P4PBT	KYO	ALL	SL	ELV	3.01	107501	D