

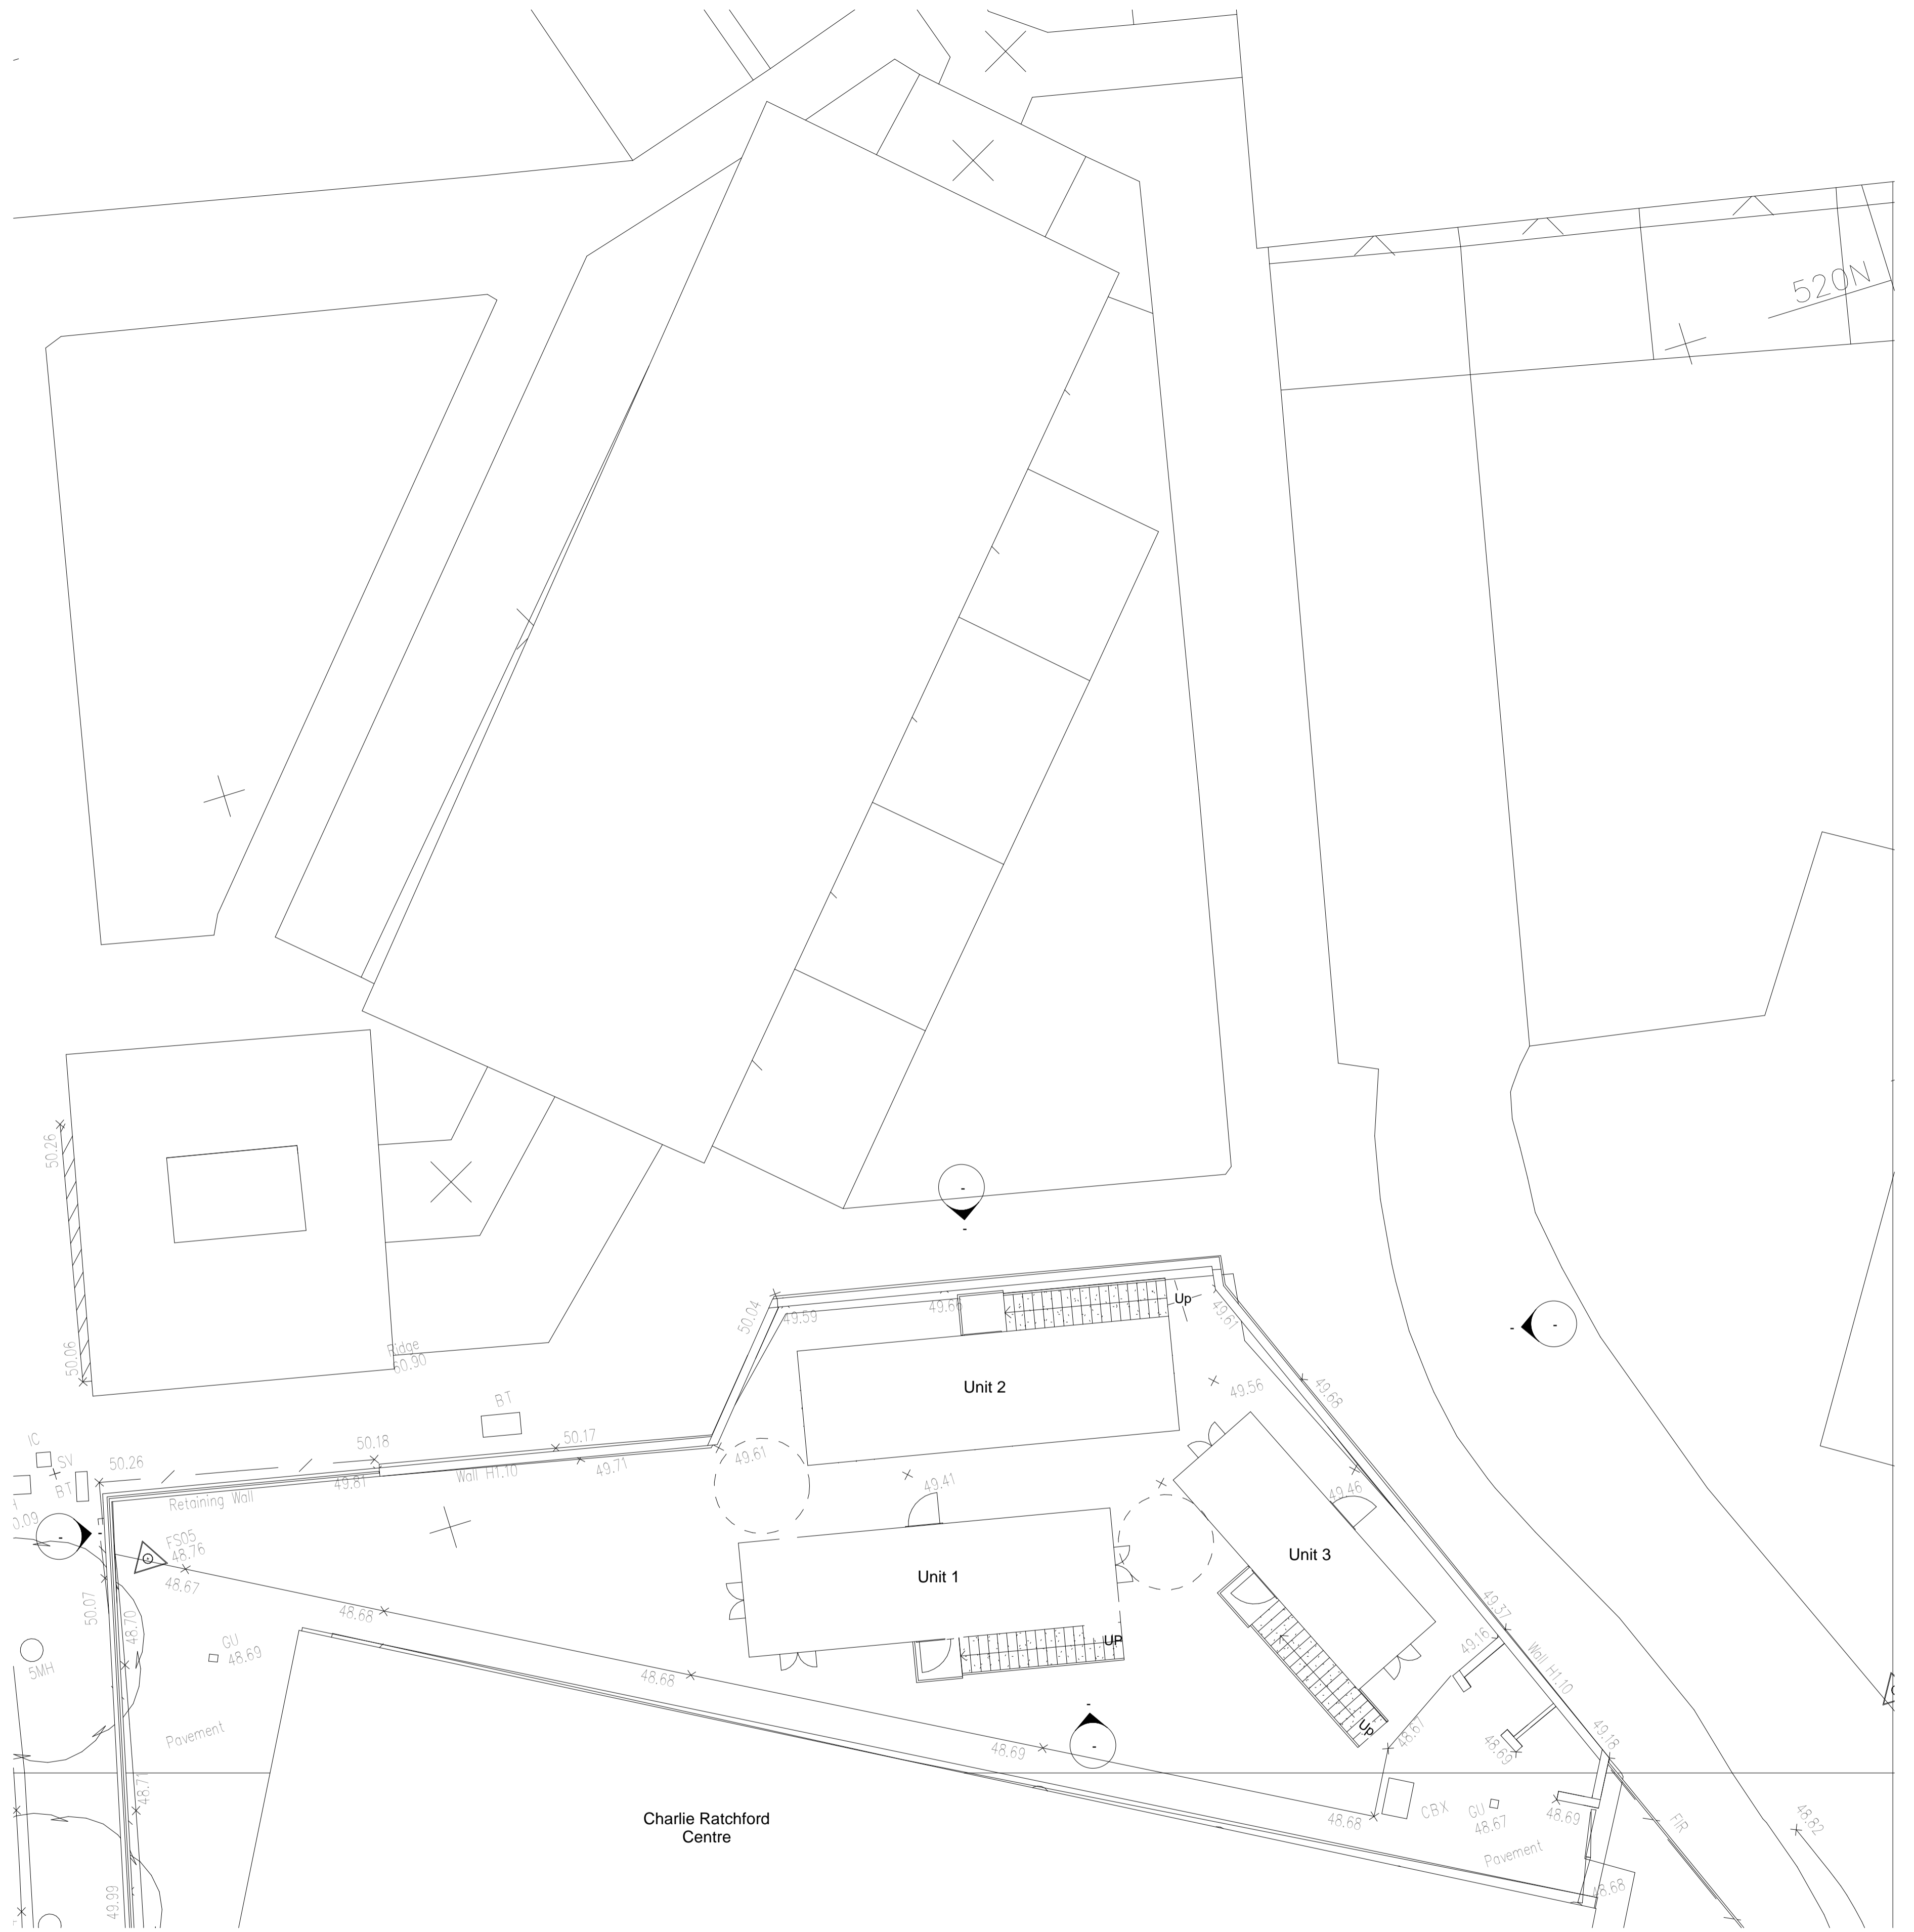


Site Plan
1:500

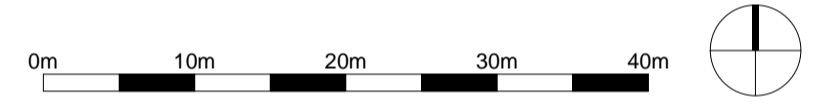

Roof Plan
1:100

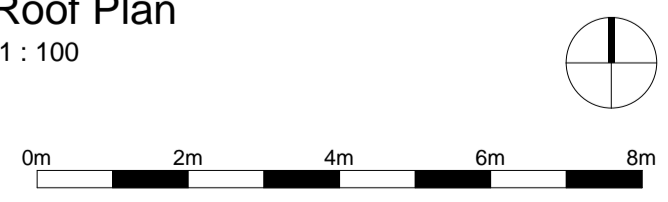

Rev	Date	Description

Dwn	Ckd	Drawn	MA

Charlie Ratchford Proposed Cabins
Site Plan and Roof Plan

AA4796C-2102

PRP

prp-co.uk
Surrey
020 8339 3600

The contractor is responsible for checking dimensions, tolerances and references. Any discrepancy to be verified with the Architect before proceeding with the works. Where an item is covered by drawings to different scales the larger scale drawing is to be worked to.
Do not scale drawing. Figured dimensions to be worked to in all cases.

CDM REGULATIONS 2015. All current drawings and specifications for the project must be read in conjunction with the Designer's Hazard and Environment Assessment Record
All intellectual property rights reserved.