
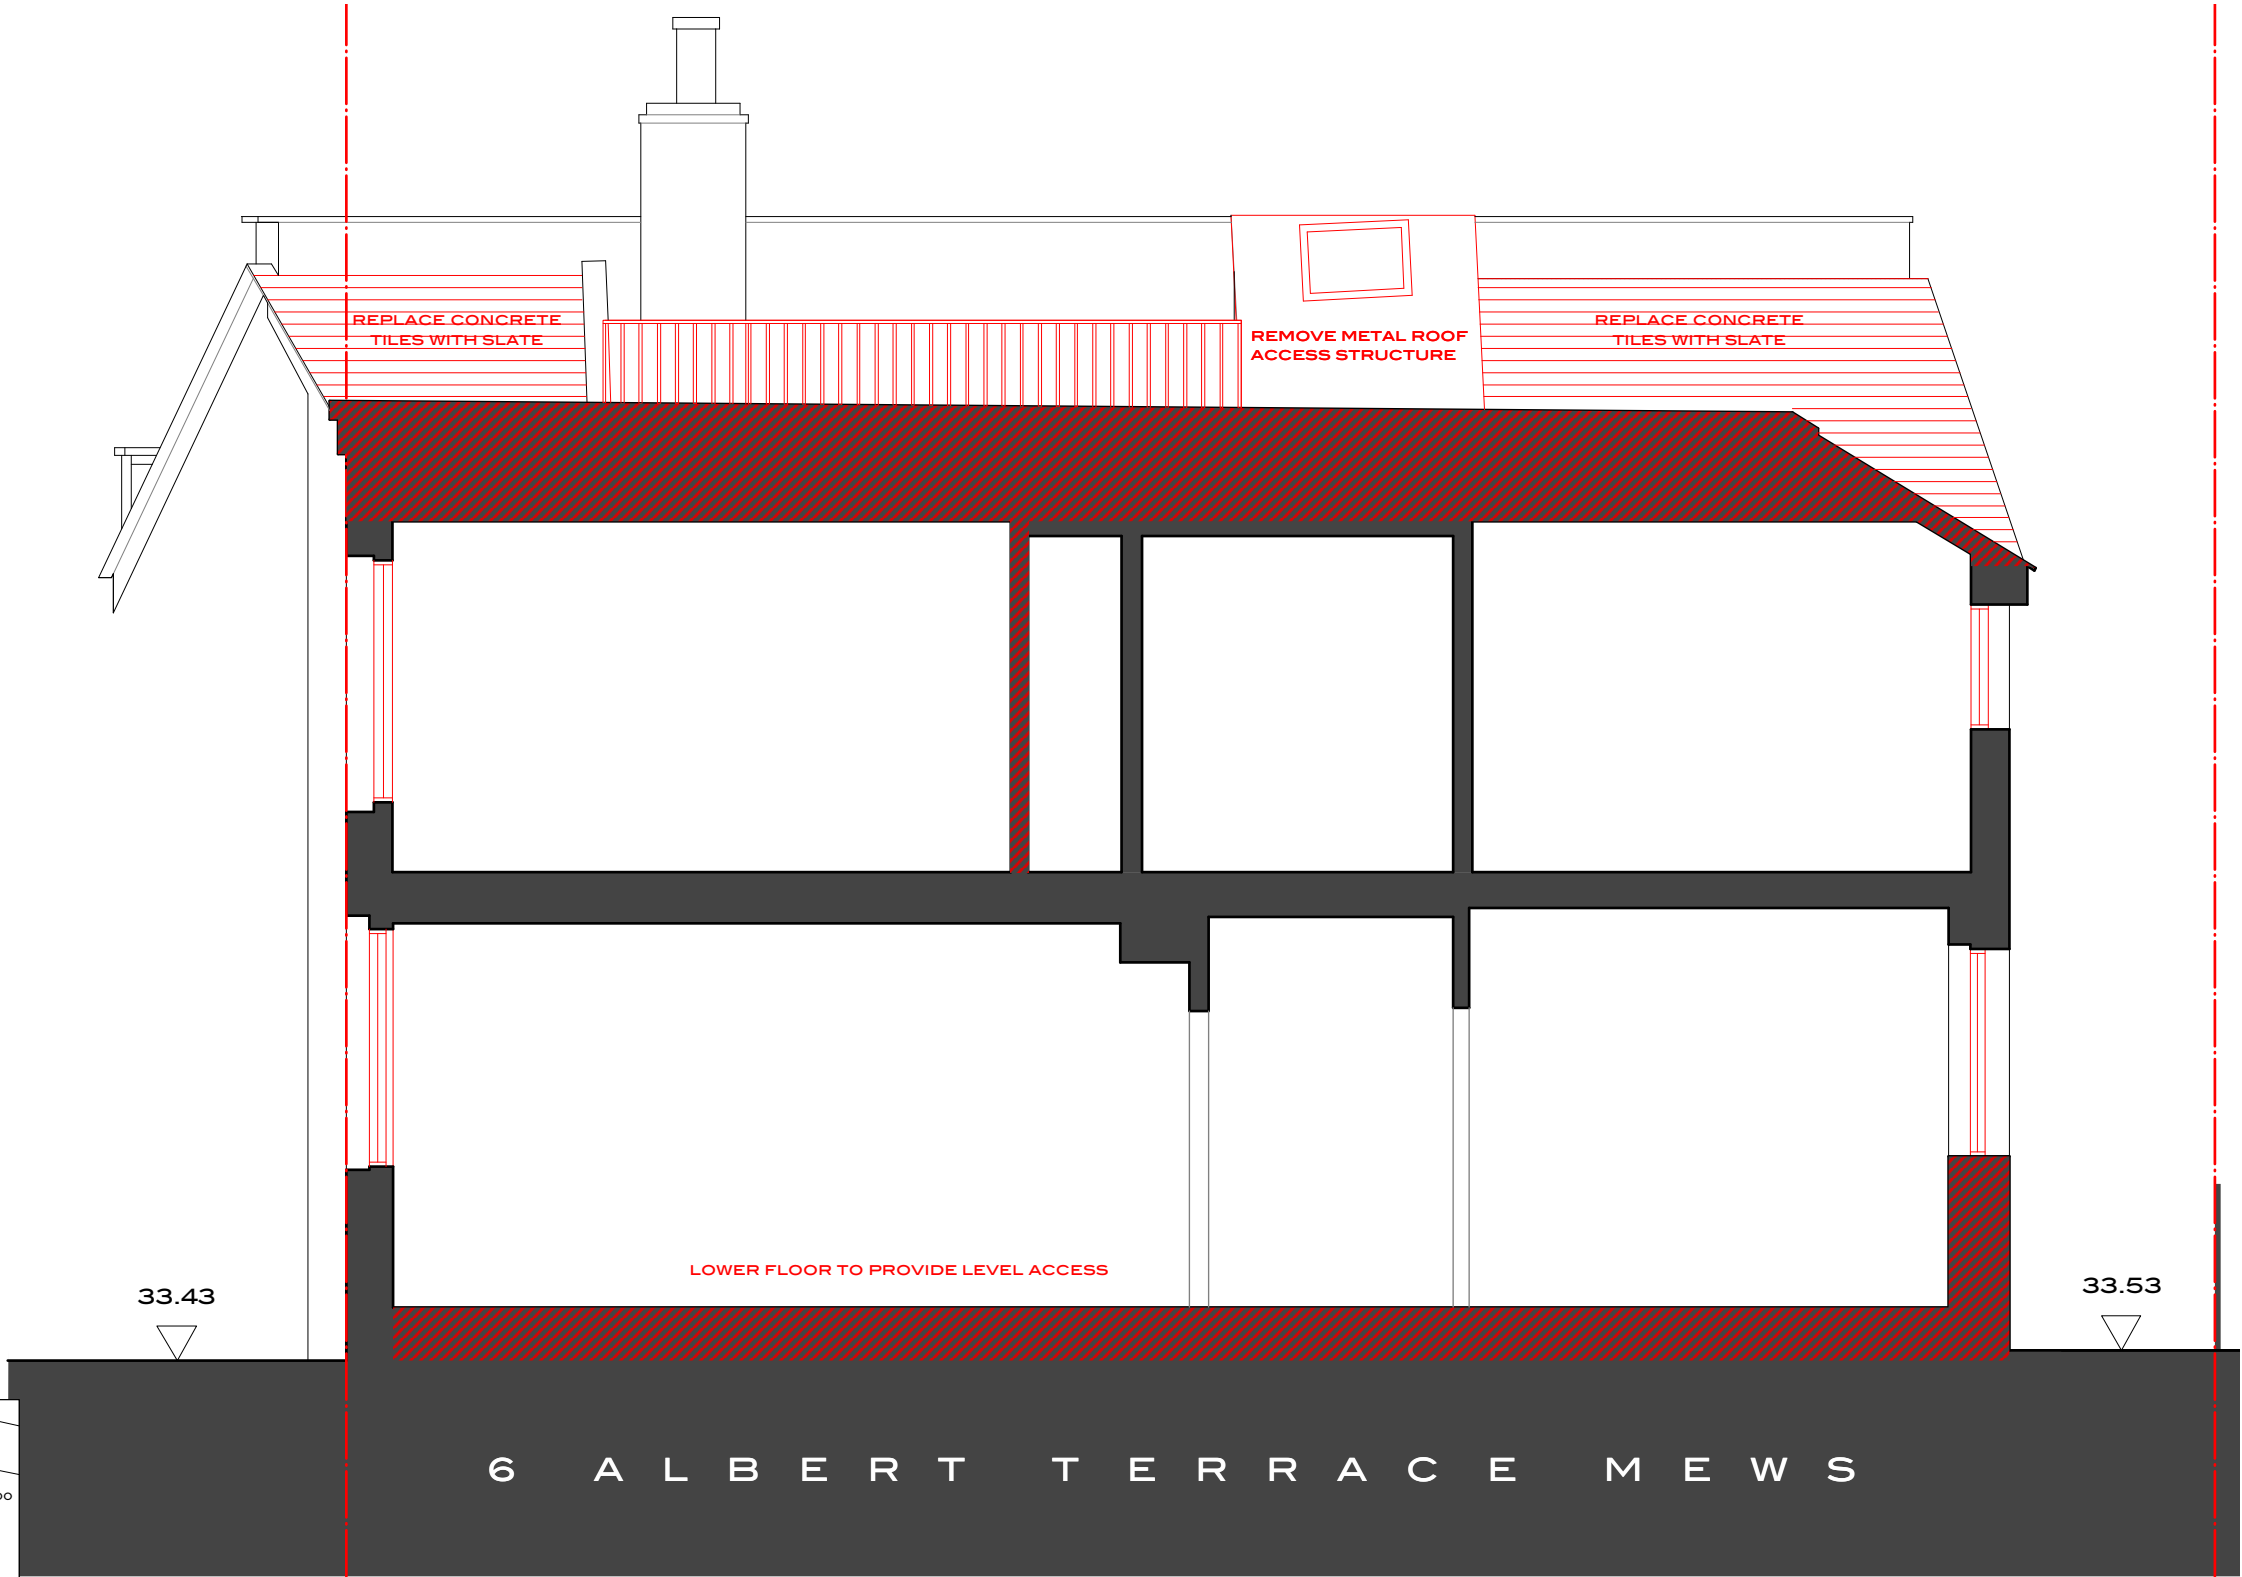


▽ DATUM 40.99

▽ SECOND FLOOR FL 39.32

▽ FIRST FLOOR FL 36.66

▽ GROUND FLOOR FL 33.78

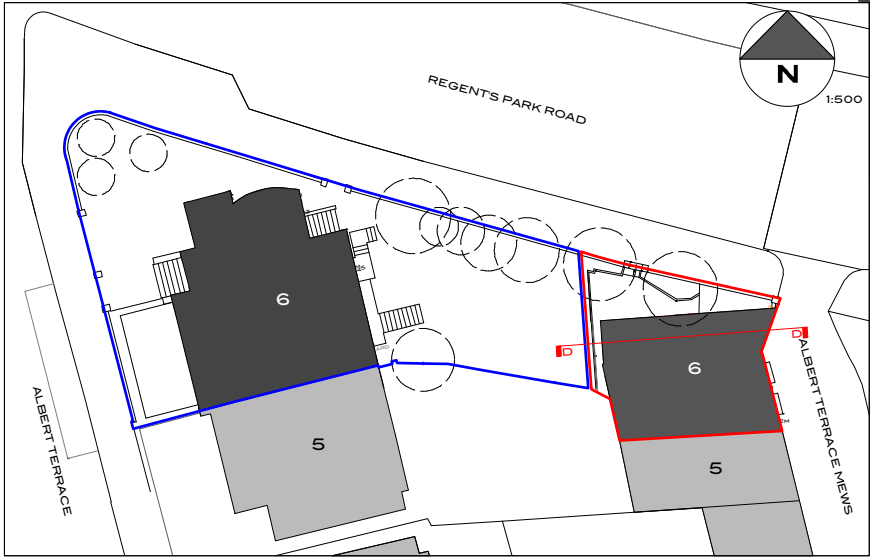


DEMOLITION

REMOVE RENDER - REPAIR/REINSTATE ORIGINAL MASONRY

--

REMOVE FIXTURE/FITTING

 [illegible]