

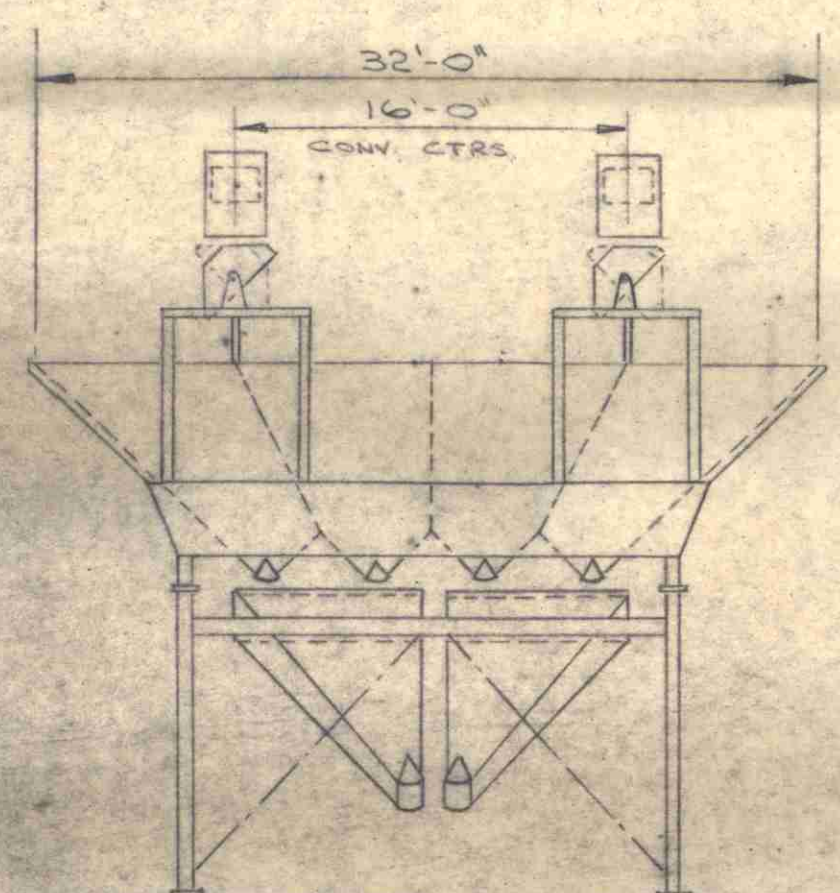
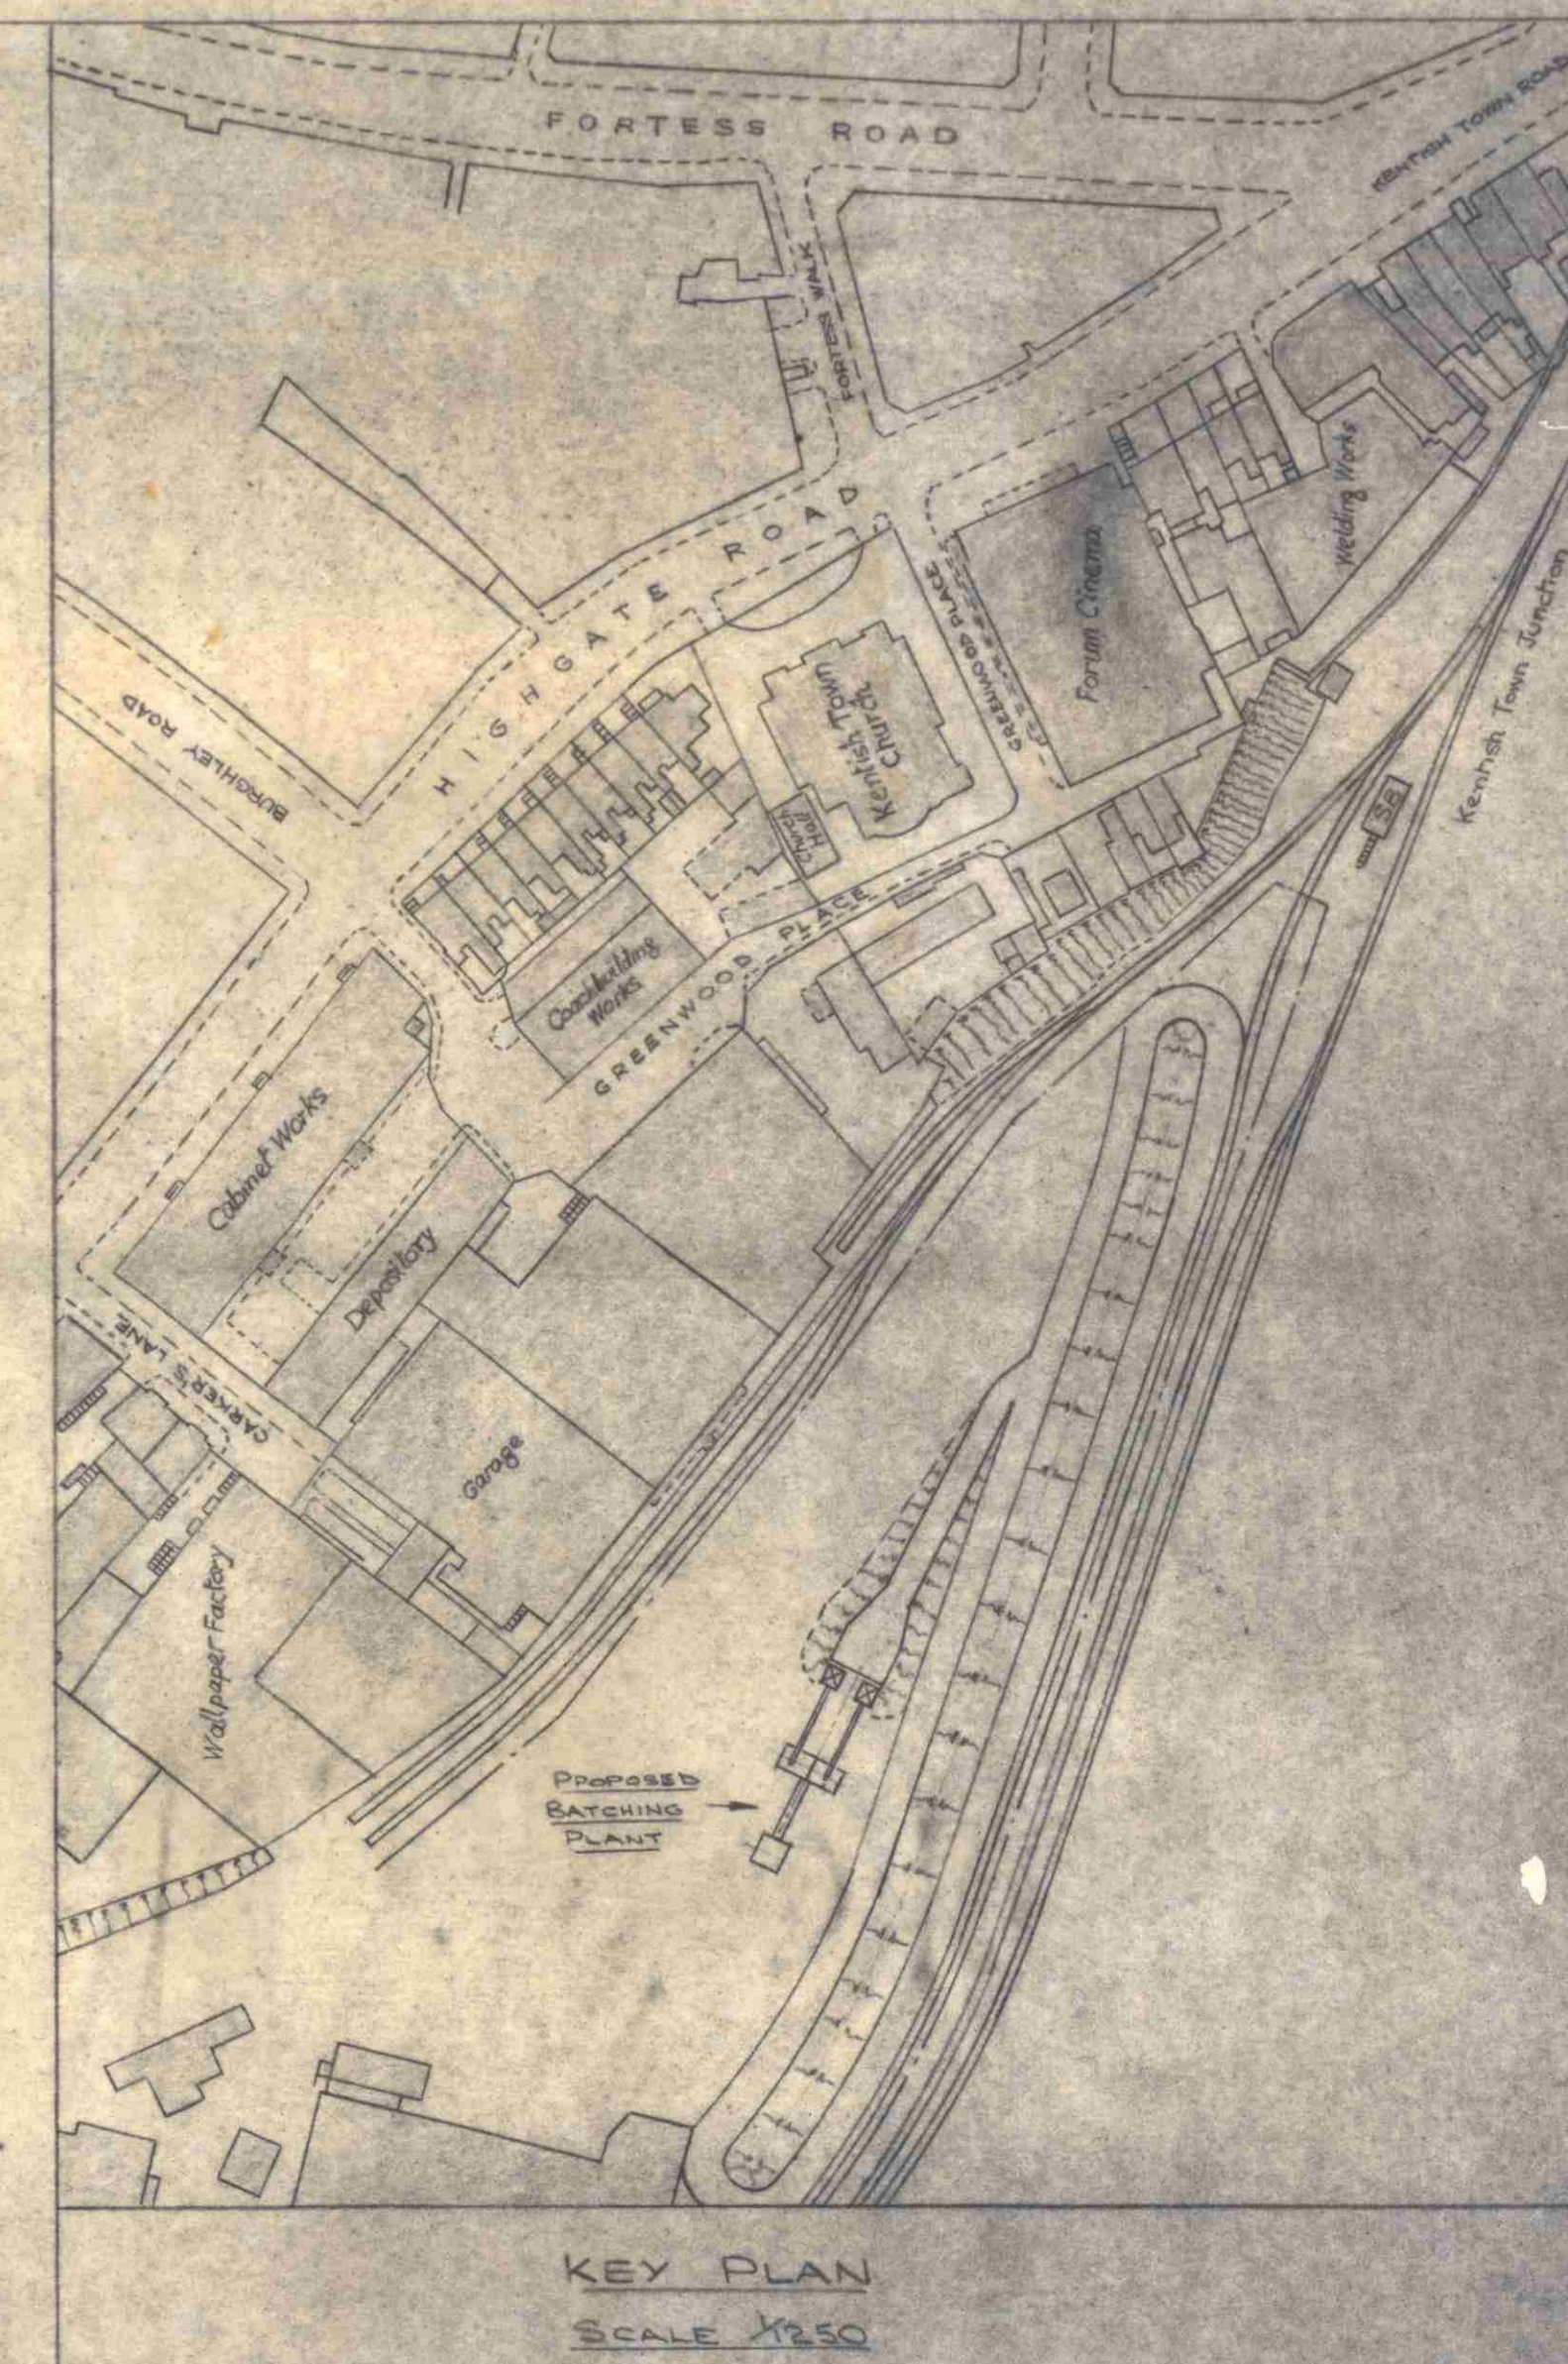


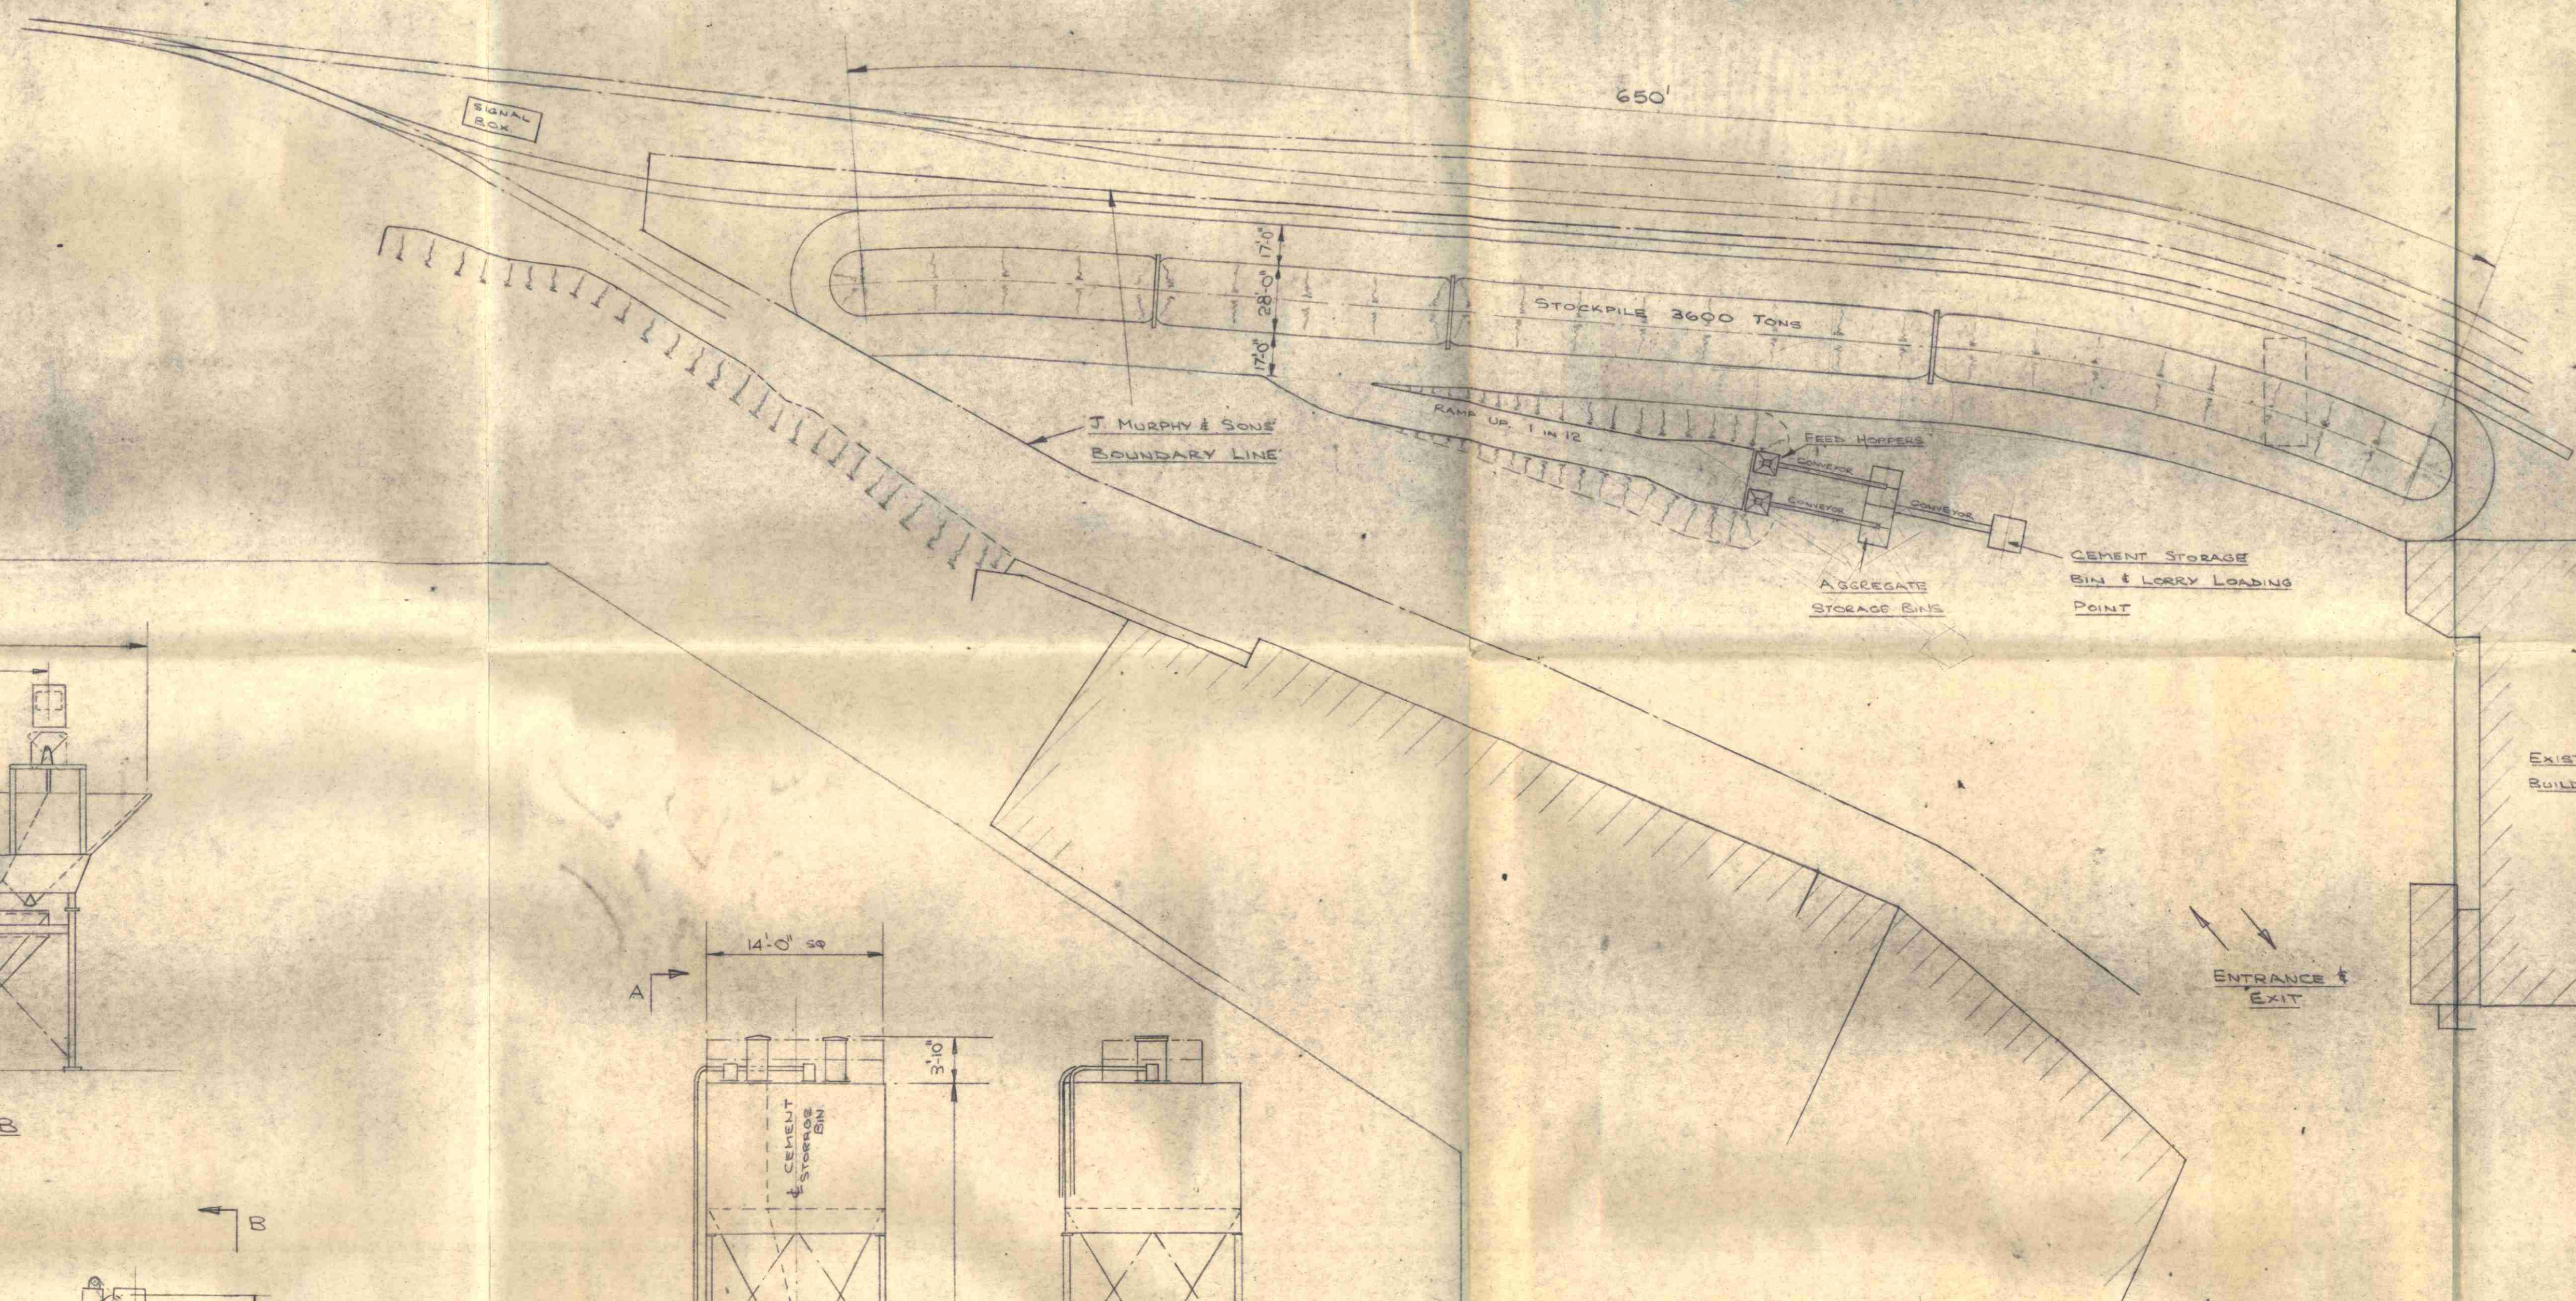

VIEW ON BB

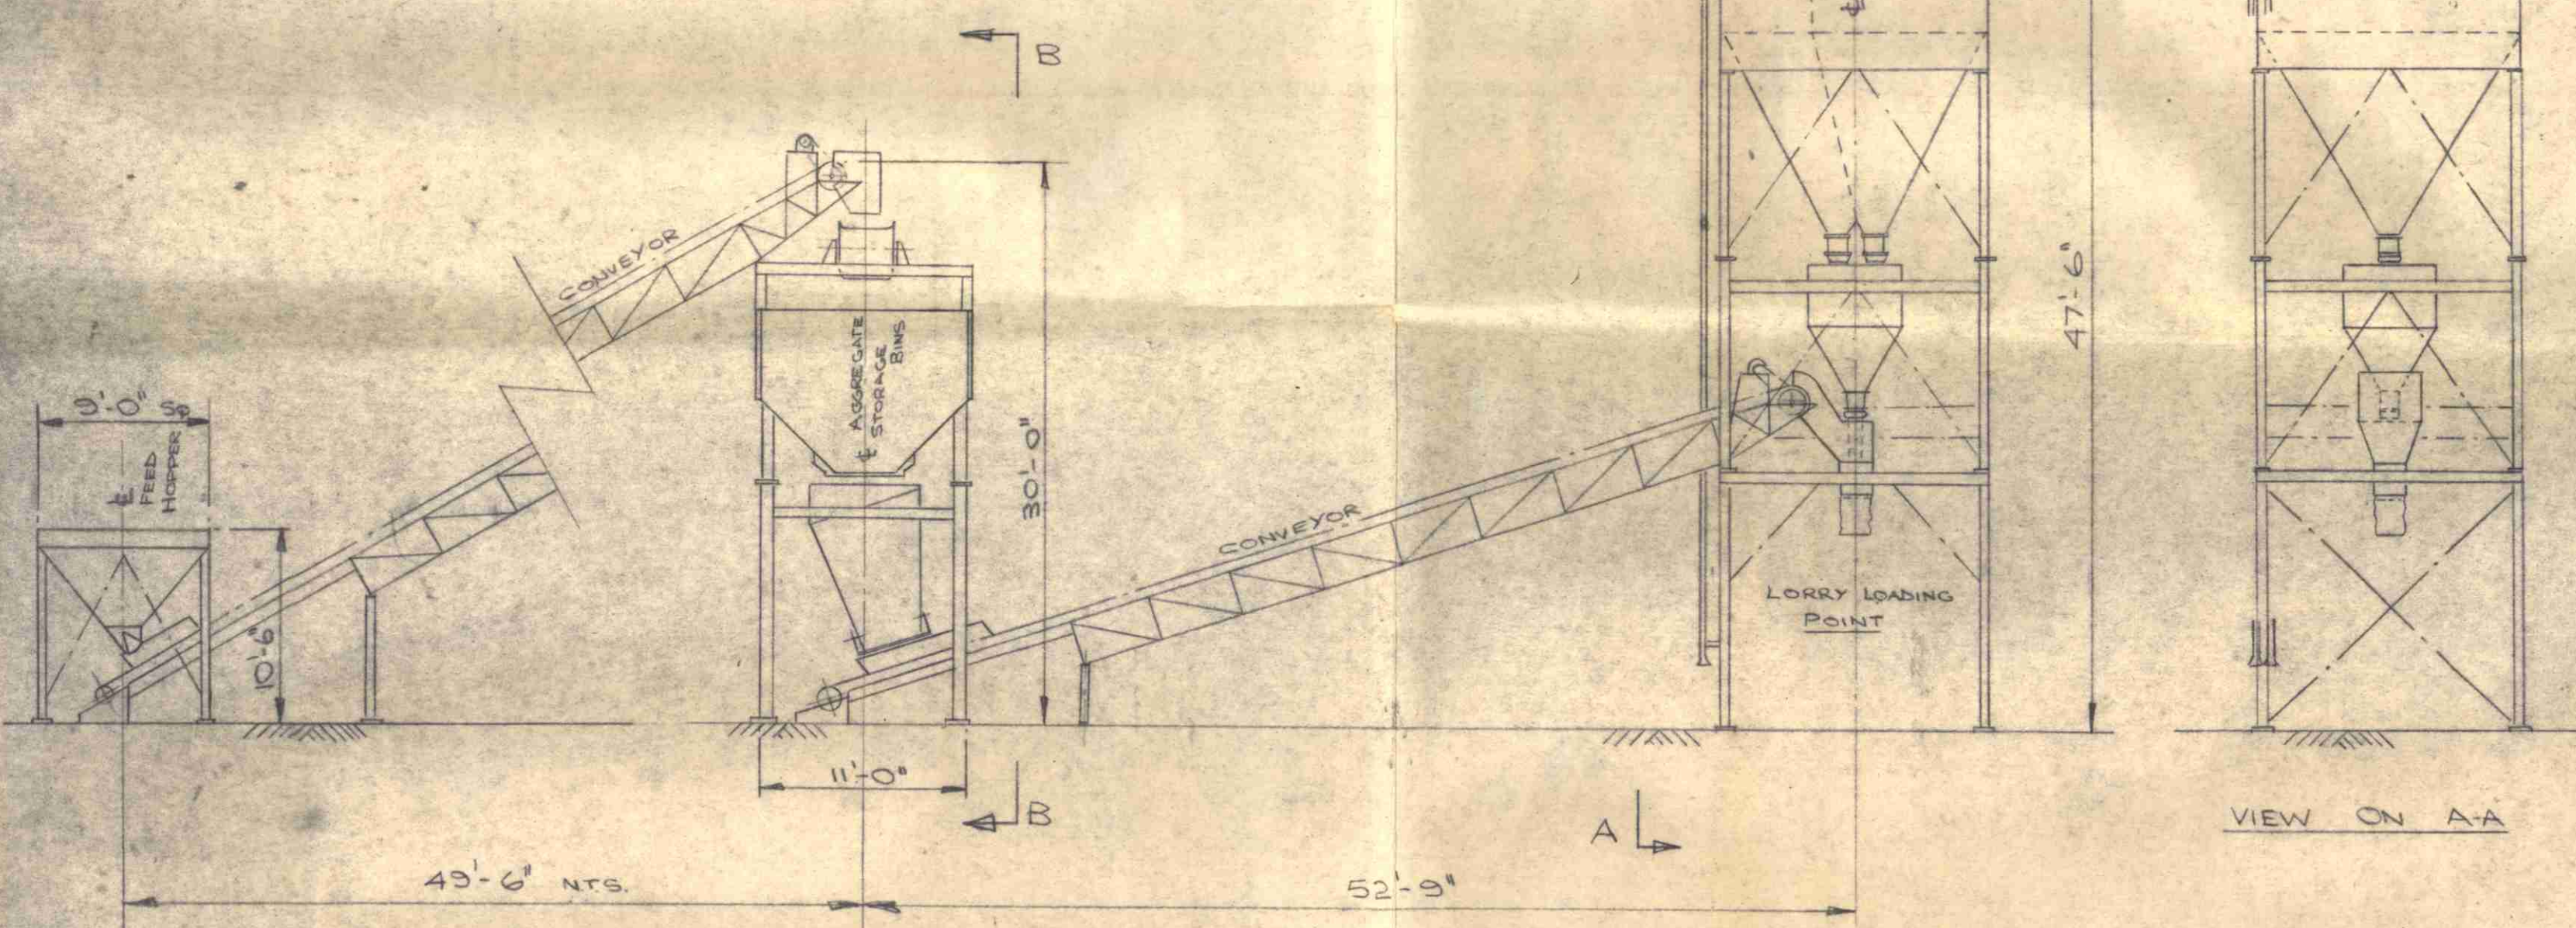

ELEVATIONS ON BATCHING PLANT

SCALE 1/8" = 1'-0"

VIEW ON AA

CTP/F11/1x/B/5435

J MURPHY & SONS LTD
PROPOSED KENTISH TOWN
AGGREGATE DEPOT.

DRAWN MRN CHKD- APP- DATE 23-5-68

SCALE 1/500

DRG NO RT/LII