



DO NOT SCALE FROM THIS DRAWING. THE AUTHOR OF THIS DRAWING TAKES NO RESPONSIBILITY FOR ANY DIMENSIONS OBTAINED BY MEASURING OR SCALING FROM THIS DRAWING AND NO RELIANCE MAY BE PLACED ON SUCH DIMENSIONS. ALL DIMENSIONS MUST BE CHECKED AND VERIFIED ON SITE BY THE CONTRACTOR BEFORE COMMENCING ANY WORK OR PRODUCING DRAWINGS. RML ARCHITECTURE MUST BE NOTIFIED IMMEDIATELY OF ANY ERRORS OR DISCREPANCIES PRIOR TO THE COMMENCEMENT OF WORK.

THIS DRAWING AND ALL INFORMATION CONTAINED WITHIN IS THE SOLE PROPERTY OF RML ARCHITECTURE LTD AND MAY NOT BE REPRODUCED IN WHOLE OR PART WITHOUT WRITTEN PERMISSION FROM RML ARCHITECTURE LTD.

REV	DESCRIPTION	DATE	BY
A	Amended post site visit. Rear door amended to 5no. and bi-folding.	16-10-18	RML
B	Office to rear garden omitted from planning.	14-11-18	RML

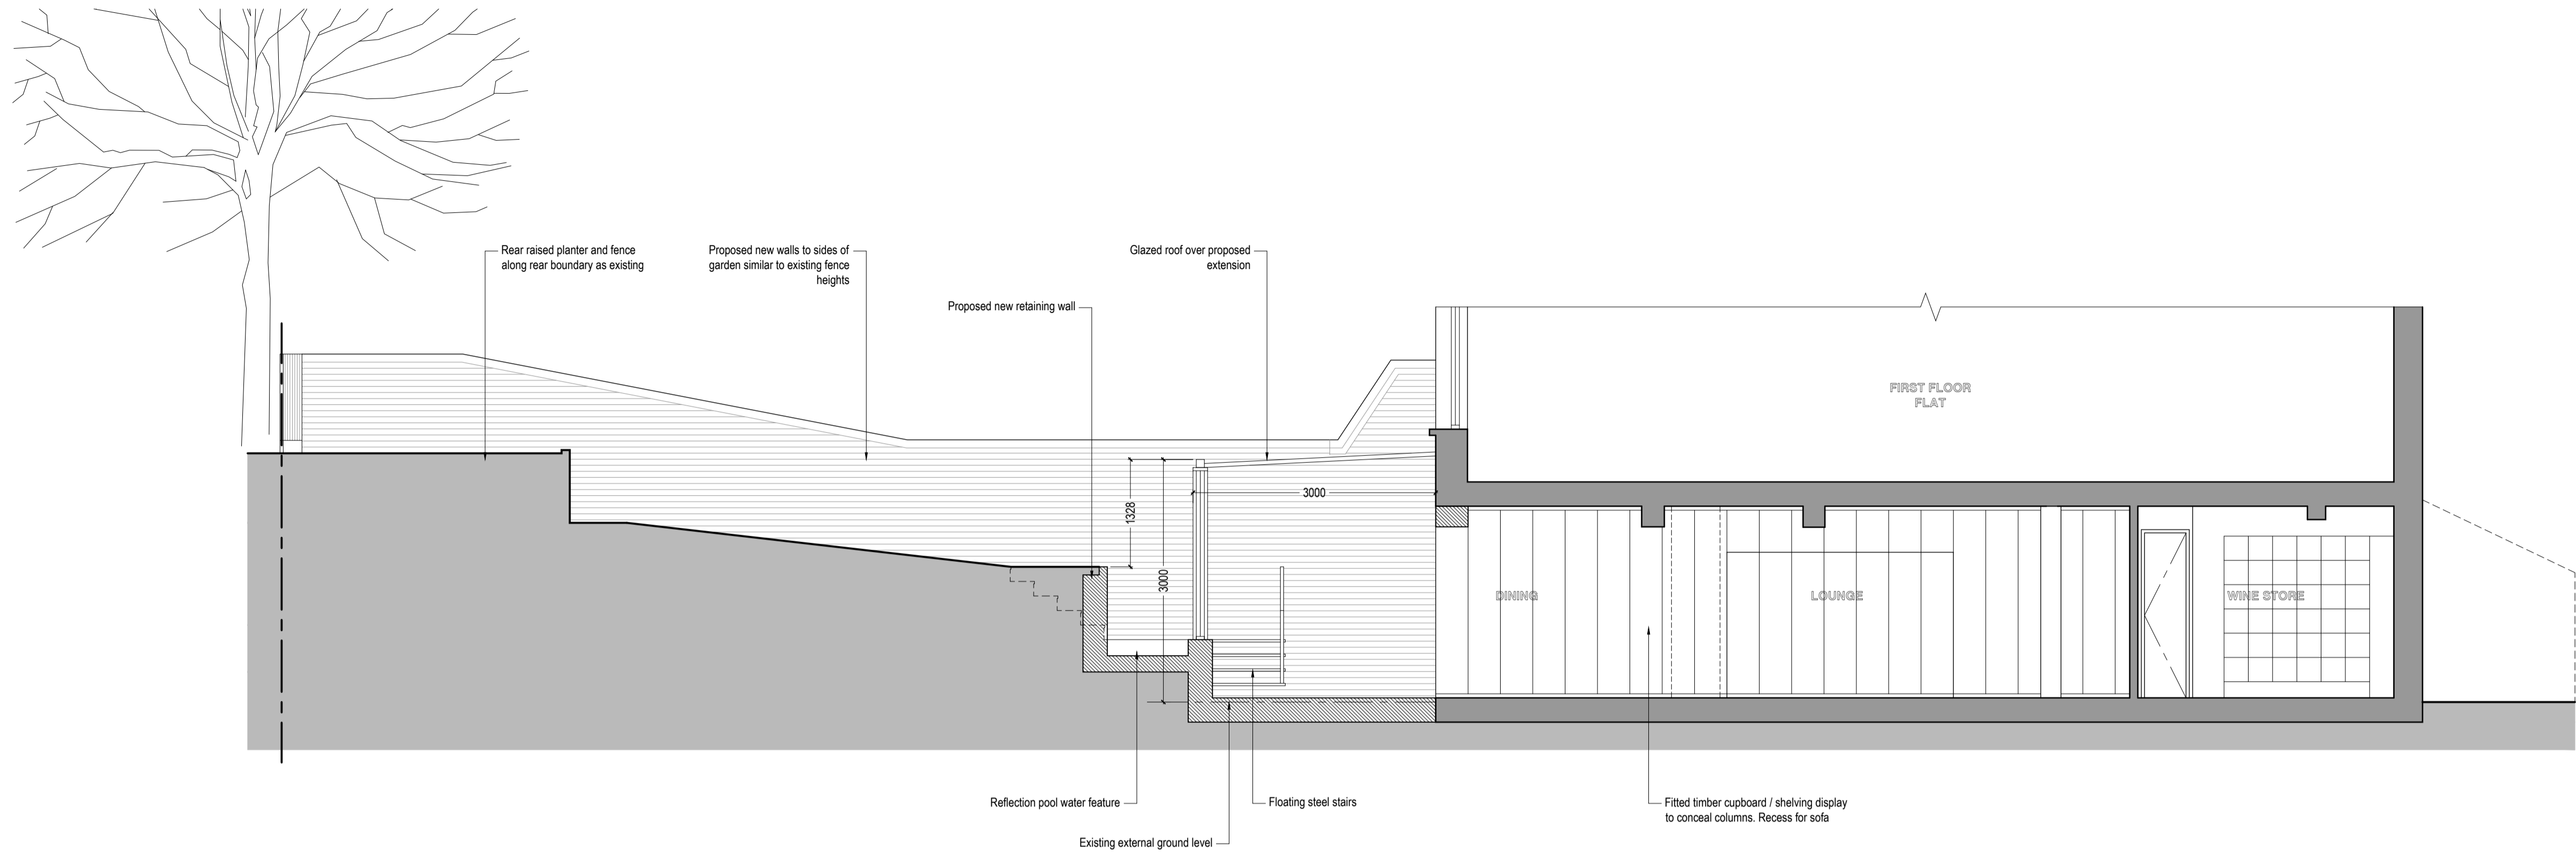

Proposed Section A

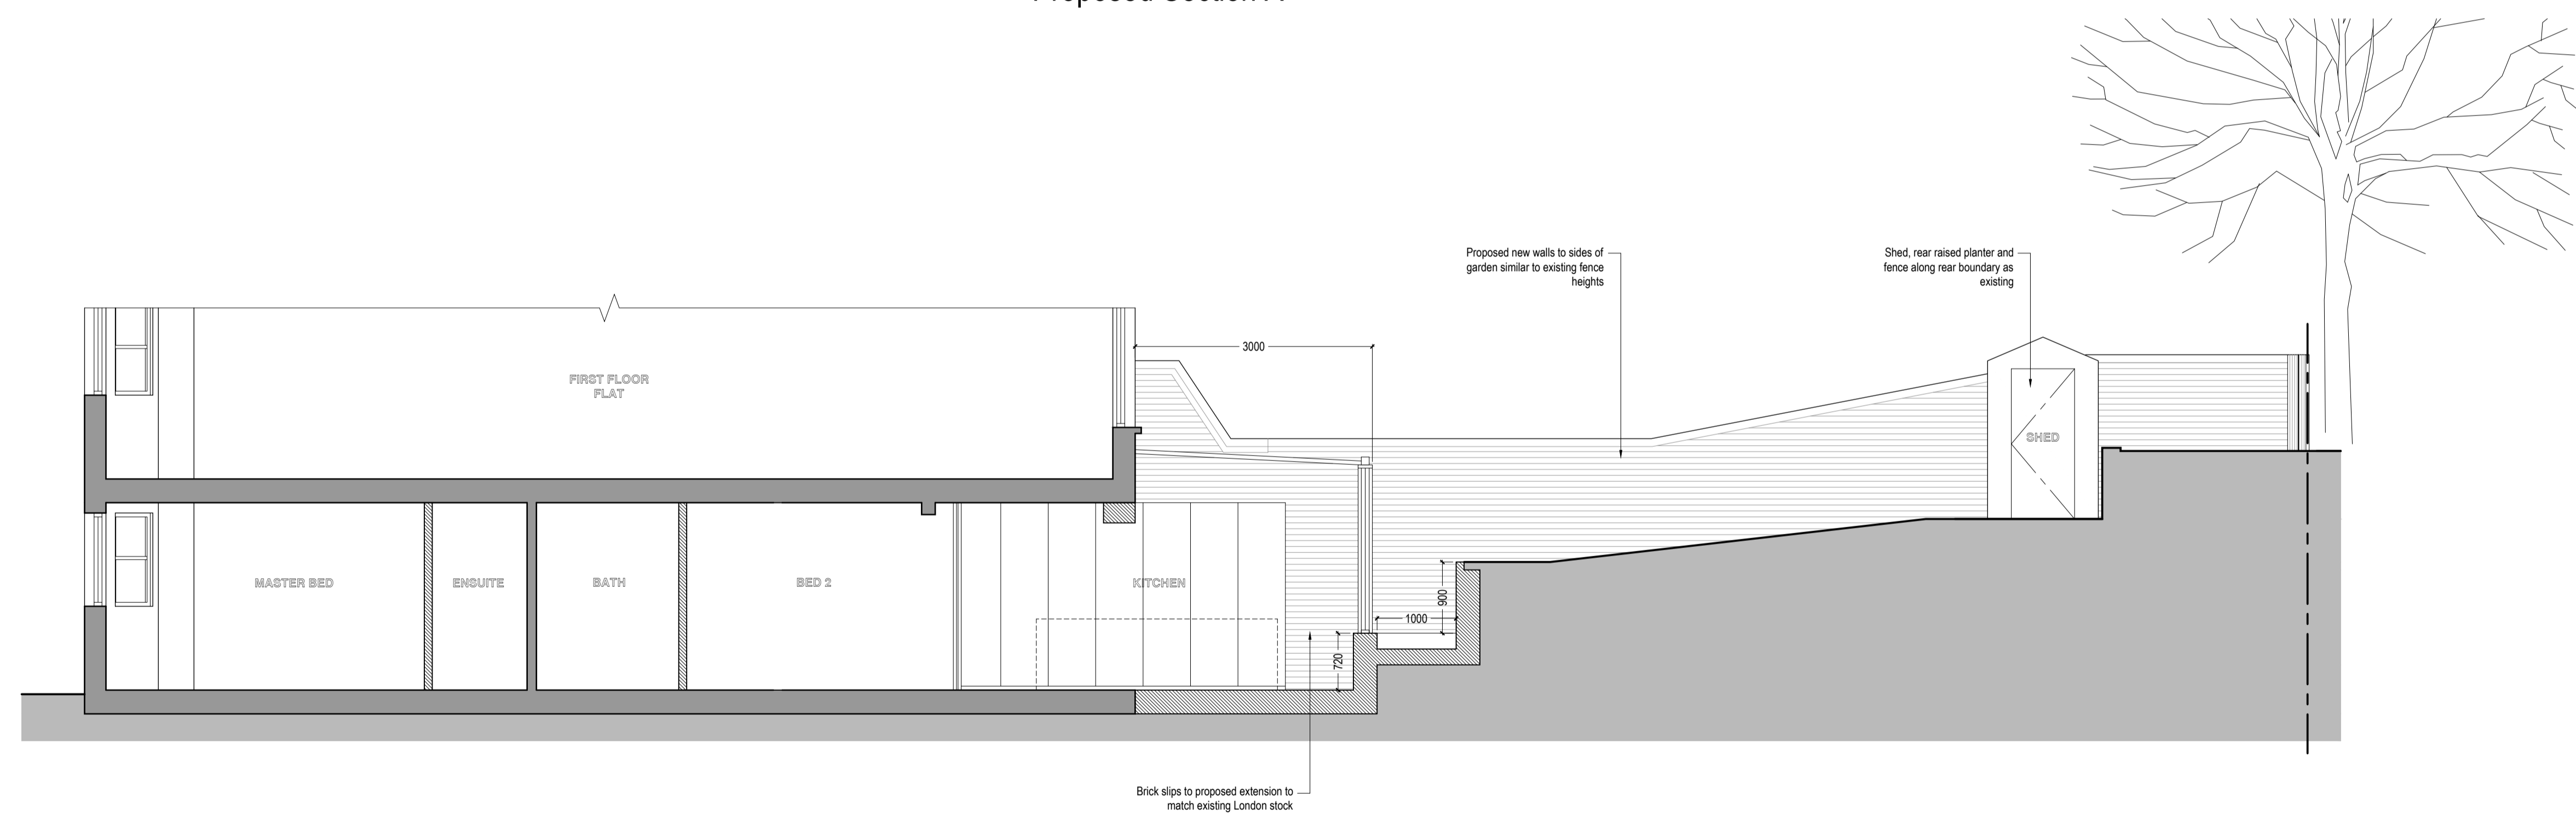

Proposed Section B



CLIENT
ARISTEIA

PROJECT
LOWER GROUND FLOOR FLAT
31A DENNINGTON PARK ROAD
LONDON
NW6 1BB

DRAWING TITLE
PROPOSED SECTIONS

PROJECT No. 3519	DRAWN BY RML
SCALE 1:50 @ A1 / 1:100 @ A3	DATE SEPT '18
DRAWING NO. 3519-002	REVISION B

DRAWING STATUS
APPROVAL

RMLArchitecture
12 Albion Street Brighton BN2 9NE

