


LVL2, CORE1: DISPOSAL HOLD FM215, 10.3sqm
2 x BIN038, 1100LTR WHEELIE BIN (GENERAL & RECYCLE WASTE), H=1470mm, W=1370mm, D=1115mm
2 x BIN037, 770LTR WHEELIE BIN (OFFENSIVE & INFECTIOUS CLINICAL WASTE), H=1360mm, W=1360mm, D=800mm
1 x RAC908, METAL LINEN CAGE ON CASTORS, H=1495mm, W=1000mm, D=500mm

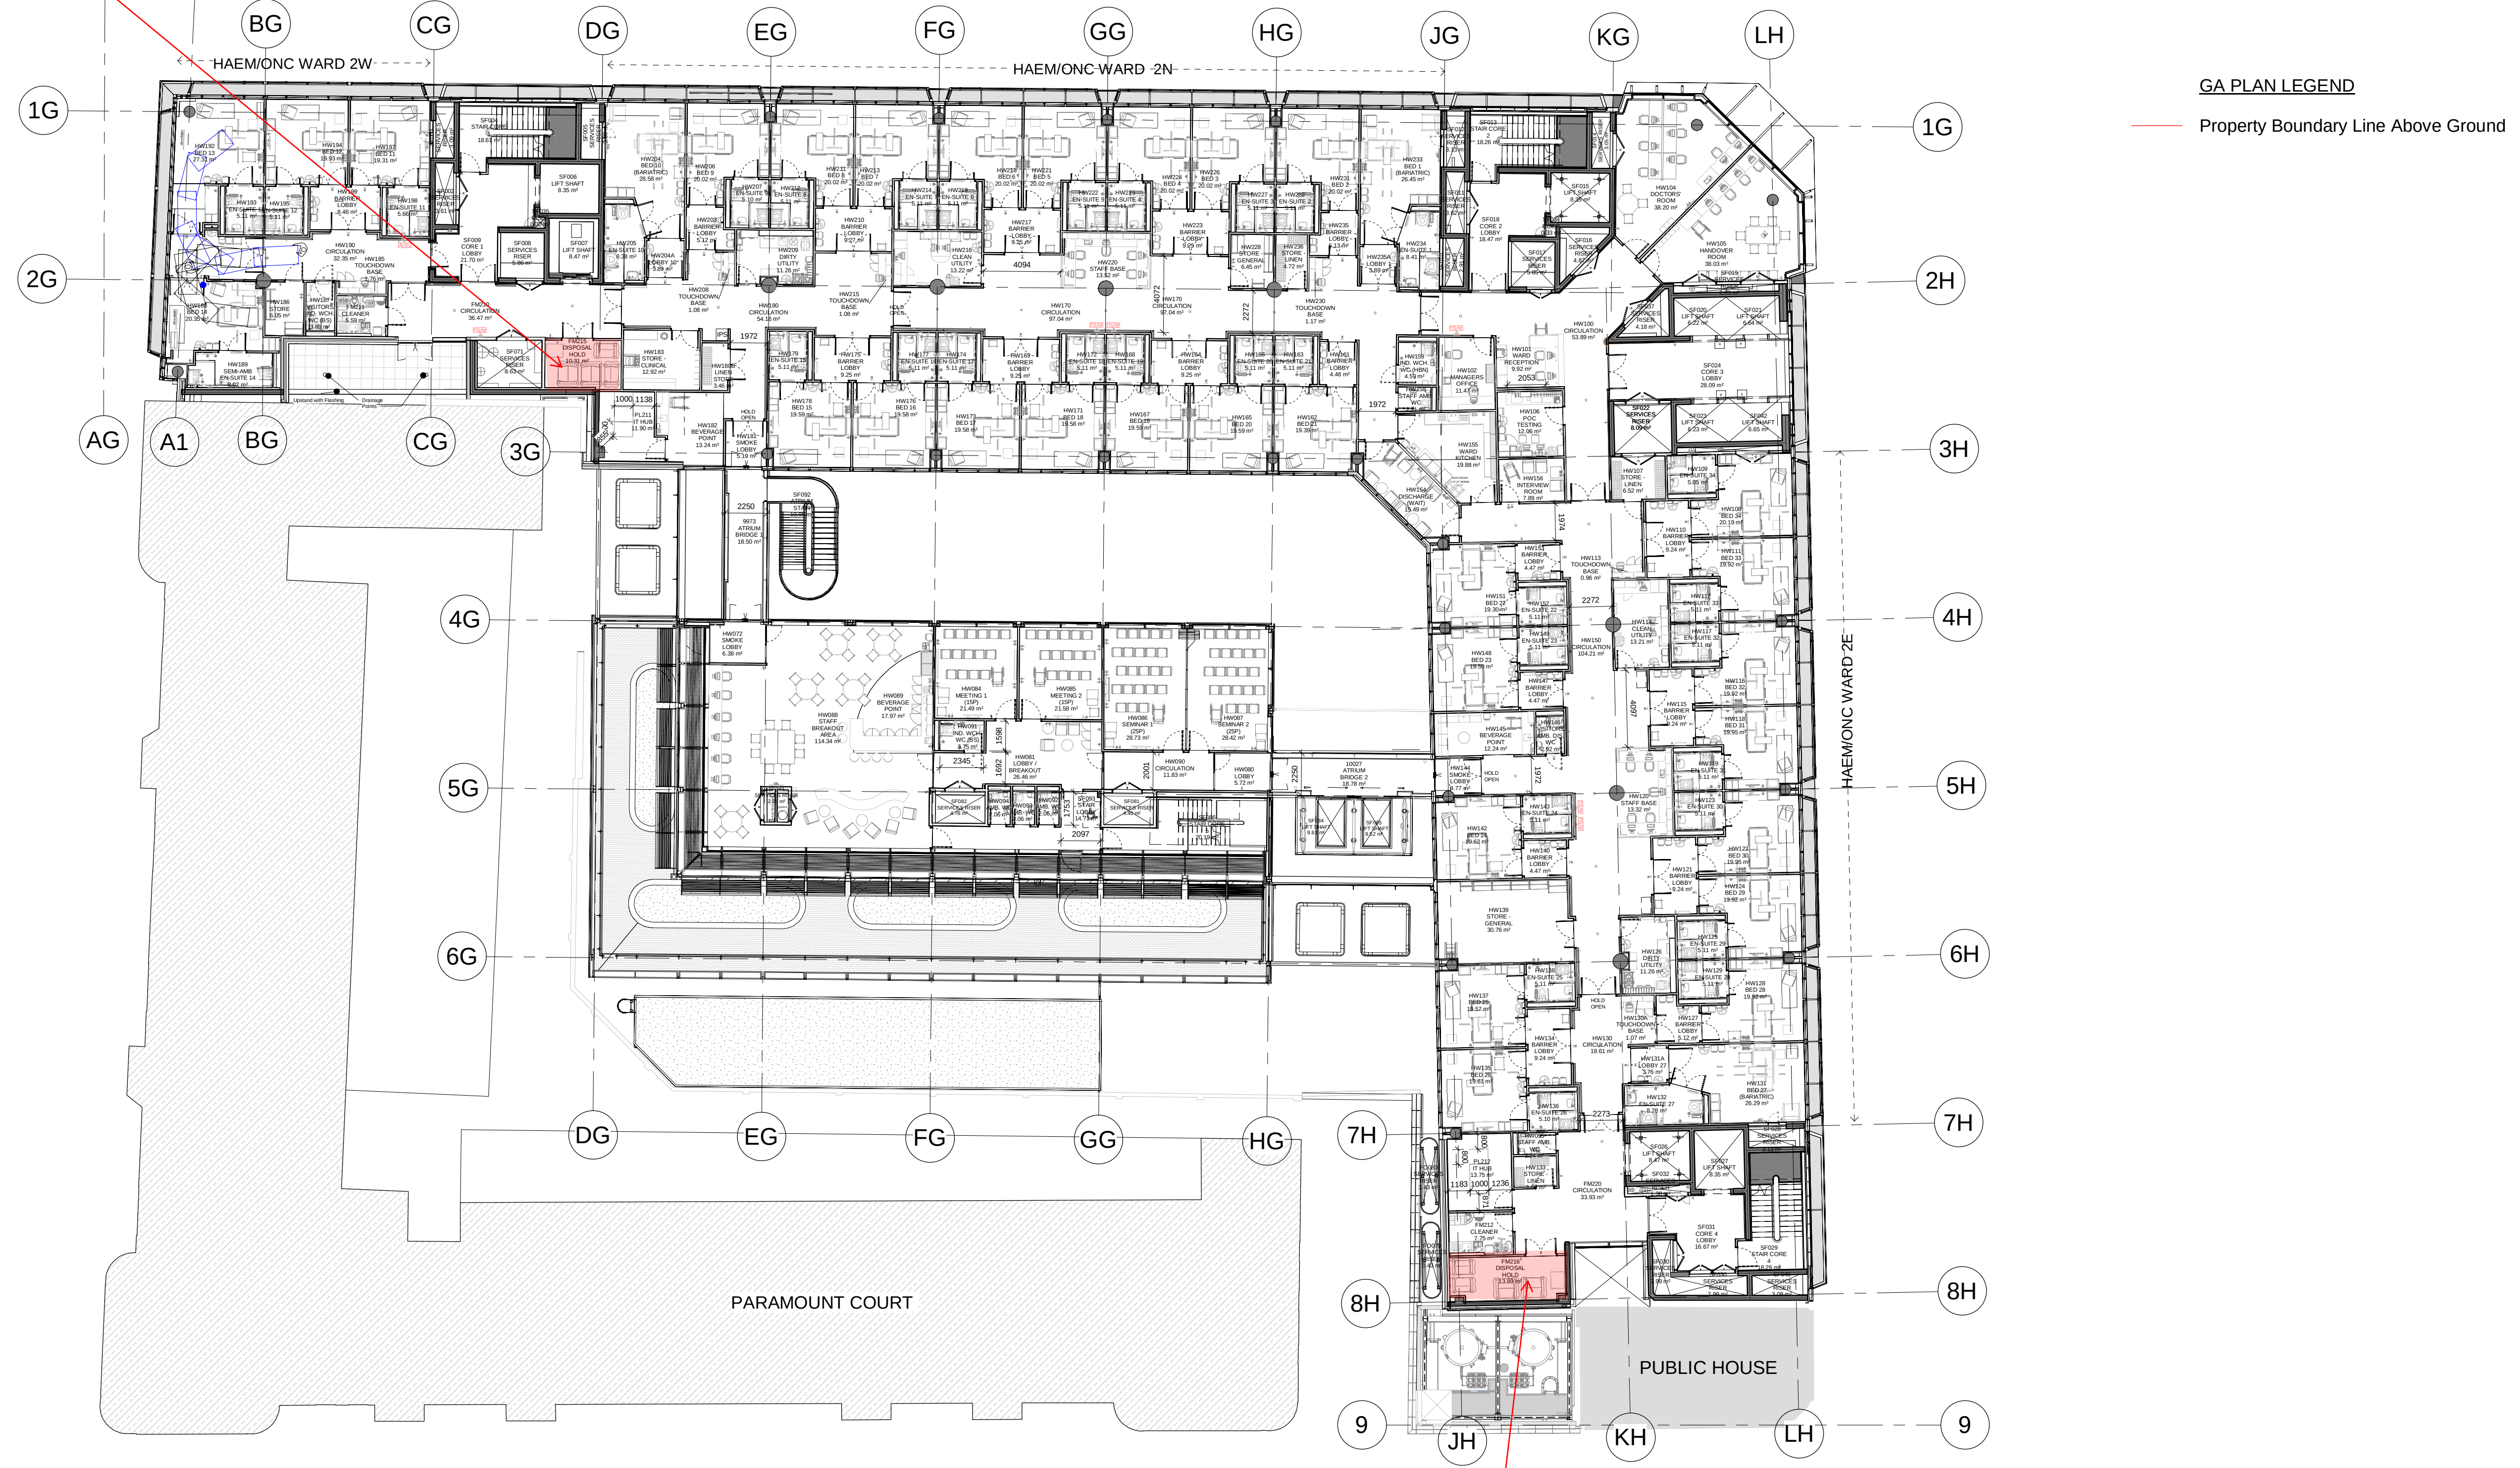

GA PLAN LEGEND
Property Boundary Line Above Ground

1
111091
111091-Second Floor Level
1 : 200

TOTAL NUMBER OF WASTE CONTAINERS / DIRTY LINEN CAGES AT LVL2:
4 x BIN038, 1100LTR WHEELIE BIN (GENERAL & RECYCLE WASTE)
4 x BIN037, 770LTR WHEELIE BIN (CLINICAL WASTE (OFFENSIVE & INFECTIOUS CLINICAL WASTE))
2 x RAC908, METAL LINEN CAGE ON CASTORS

LVL2, CORE4: DISPOSAL HOLD FM216, 13.6sqm
2 x BIN038, 1100LTR WHEELIE BIN (GENERAL & RECYCLE WASTE), H=1470mm, W=1370mm, D=1115mm
2 x BIN037, 770LTR WHEELIE BIN (OFFENSIVE & INFECTIOUS CLINICAL WASTE), H=1360mm, W=1360mm, D=800mm
1 x RAC908, METAL LINEN CAGE ON CASTORS, H=1495mm, W=1000mm, D=500mm

LOCATION OF DISPOSAL HOLDS PER FLOOR TO SUPPORT PLANNING CONDITION 8 DISCHARGE
STW - 12/11/2018

KEY PLAN

LINKED MODEL SCHEDULE			
RVT linked file		Model/Revision	
P4PBT-CRE-CBG-SL-M3-A31-209006		P4PBT-STW-ALL-SL-M3-A31-100005	
P4PBT-CRE-SAB-SL-M3-A31-213002		P4PBT-STW-VE-SL-M3-A31-100070	
P4PBT-CRE-SBG-SL-M3-A31-213003			
P4PBT-CRE-VE-SL-M3-A31-223000	P06		
P4PBT-STW-ABG-SL-M3-A31-100030			
P4PBT-STW-AFA-SL-M3-A31-100060			
P4PBT-STW-ALL-SL-M3-A31-100002			

REVISION	DATE	DESCRIPTION	SL	PG	KB
I	2018.06.15	GEN SET OF DRAWINGS/STAGE 4/S3 FOR REVIEW AND COMMENT			
II	2017.09.07	GEN SET OF DRAWINGS/STAGE F1/S2 FOR INFORMATION	STW		
H	2017.03.03	GEN SET OF Drawings / Issued For Approval	STW		
G	2017.01.27	GEN Set Of Drawings / Issued For Approval	STW		
F	2016.10.07	Issued for Acceptance	STW		
E	2016.07.06	Issued for Facade Tender	STW		
D	2016.06.03	Updated to incorporate comments received under PMC206 and EWN008 as per MoM of 05/05/2016 Issued For Acceptance	STW		
			DRW	CHK	APP

University College London Hospitals
NHS Foundation Trust

SCOTT TALLON WALKER ARCHITECTS


ORIGINATOR
SCALE @A1
1 : 200
FIRST ISSUE DATE
2016.02.16

BIM FILE NAME - REVISION
P4PBT-STW-AAB-SL-M3-A31-100054 - P06

PROPOSED STATUS
S3 - Issued for Review and Comment

PROJECT	ISSUER	AREA	LEVEL	TYPE	TRADE	SEQUENCE	REVISION
P4PBT	STW	AAB	02	GA	A31	111091	I

LVL3, CORE1: DISPOSAL HOLD FM315, 10.4sqm
2 x BIN038, 1100LTR WHEELIE BIN (GENERAL & RECYCLE WASTE), H=1470mm, W=1370mm, D=1115mm
2 x BIN037, 770LTR WHEELIE BIN (OFFENSIVE & INFECTIOUS CLINICAL WASTE), H=1360mm, W=1360mm, D=800mm
1 x RAC908, METAL LINEN CAGE ON CASTORS, H=1495mm, W=1000mm, D=500mm

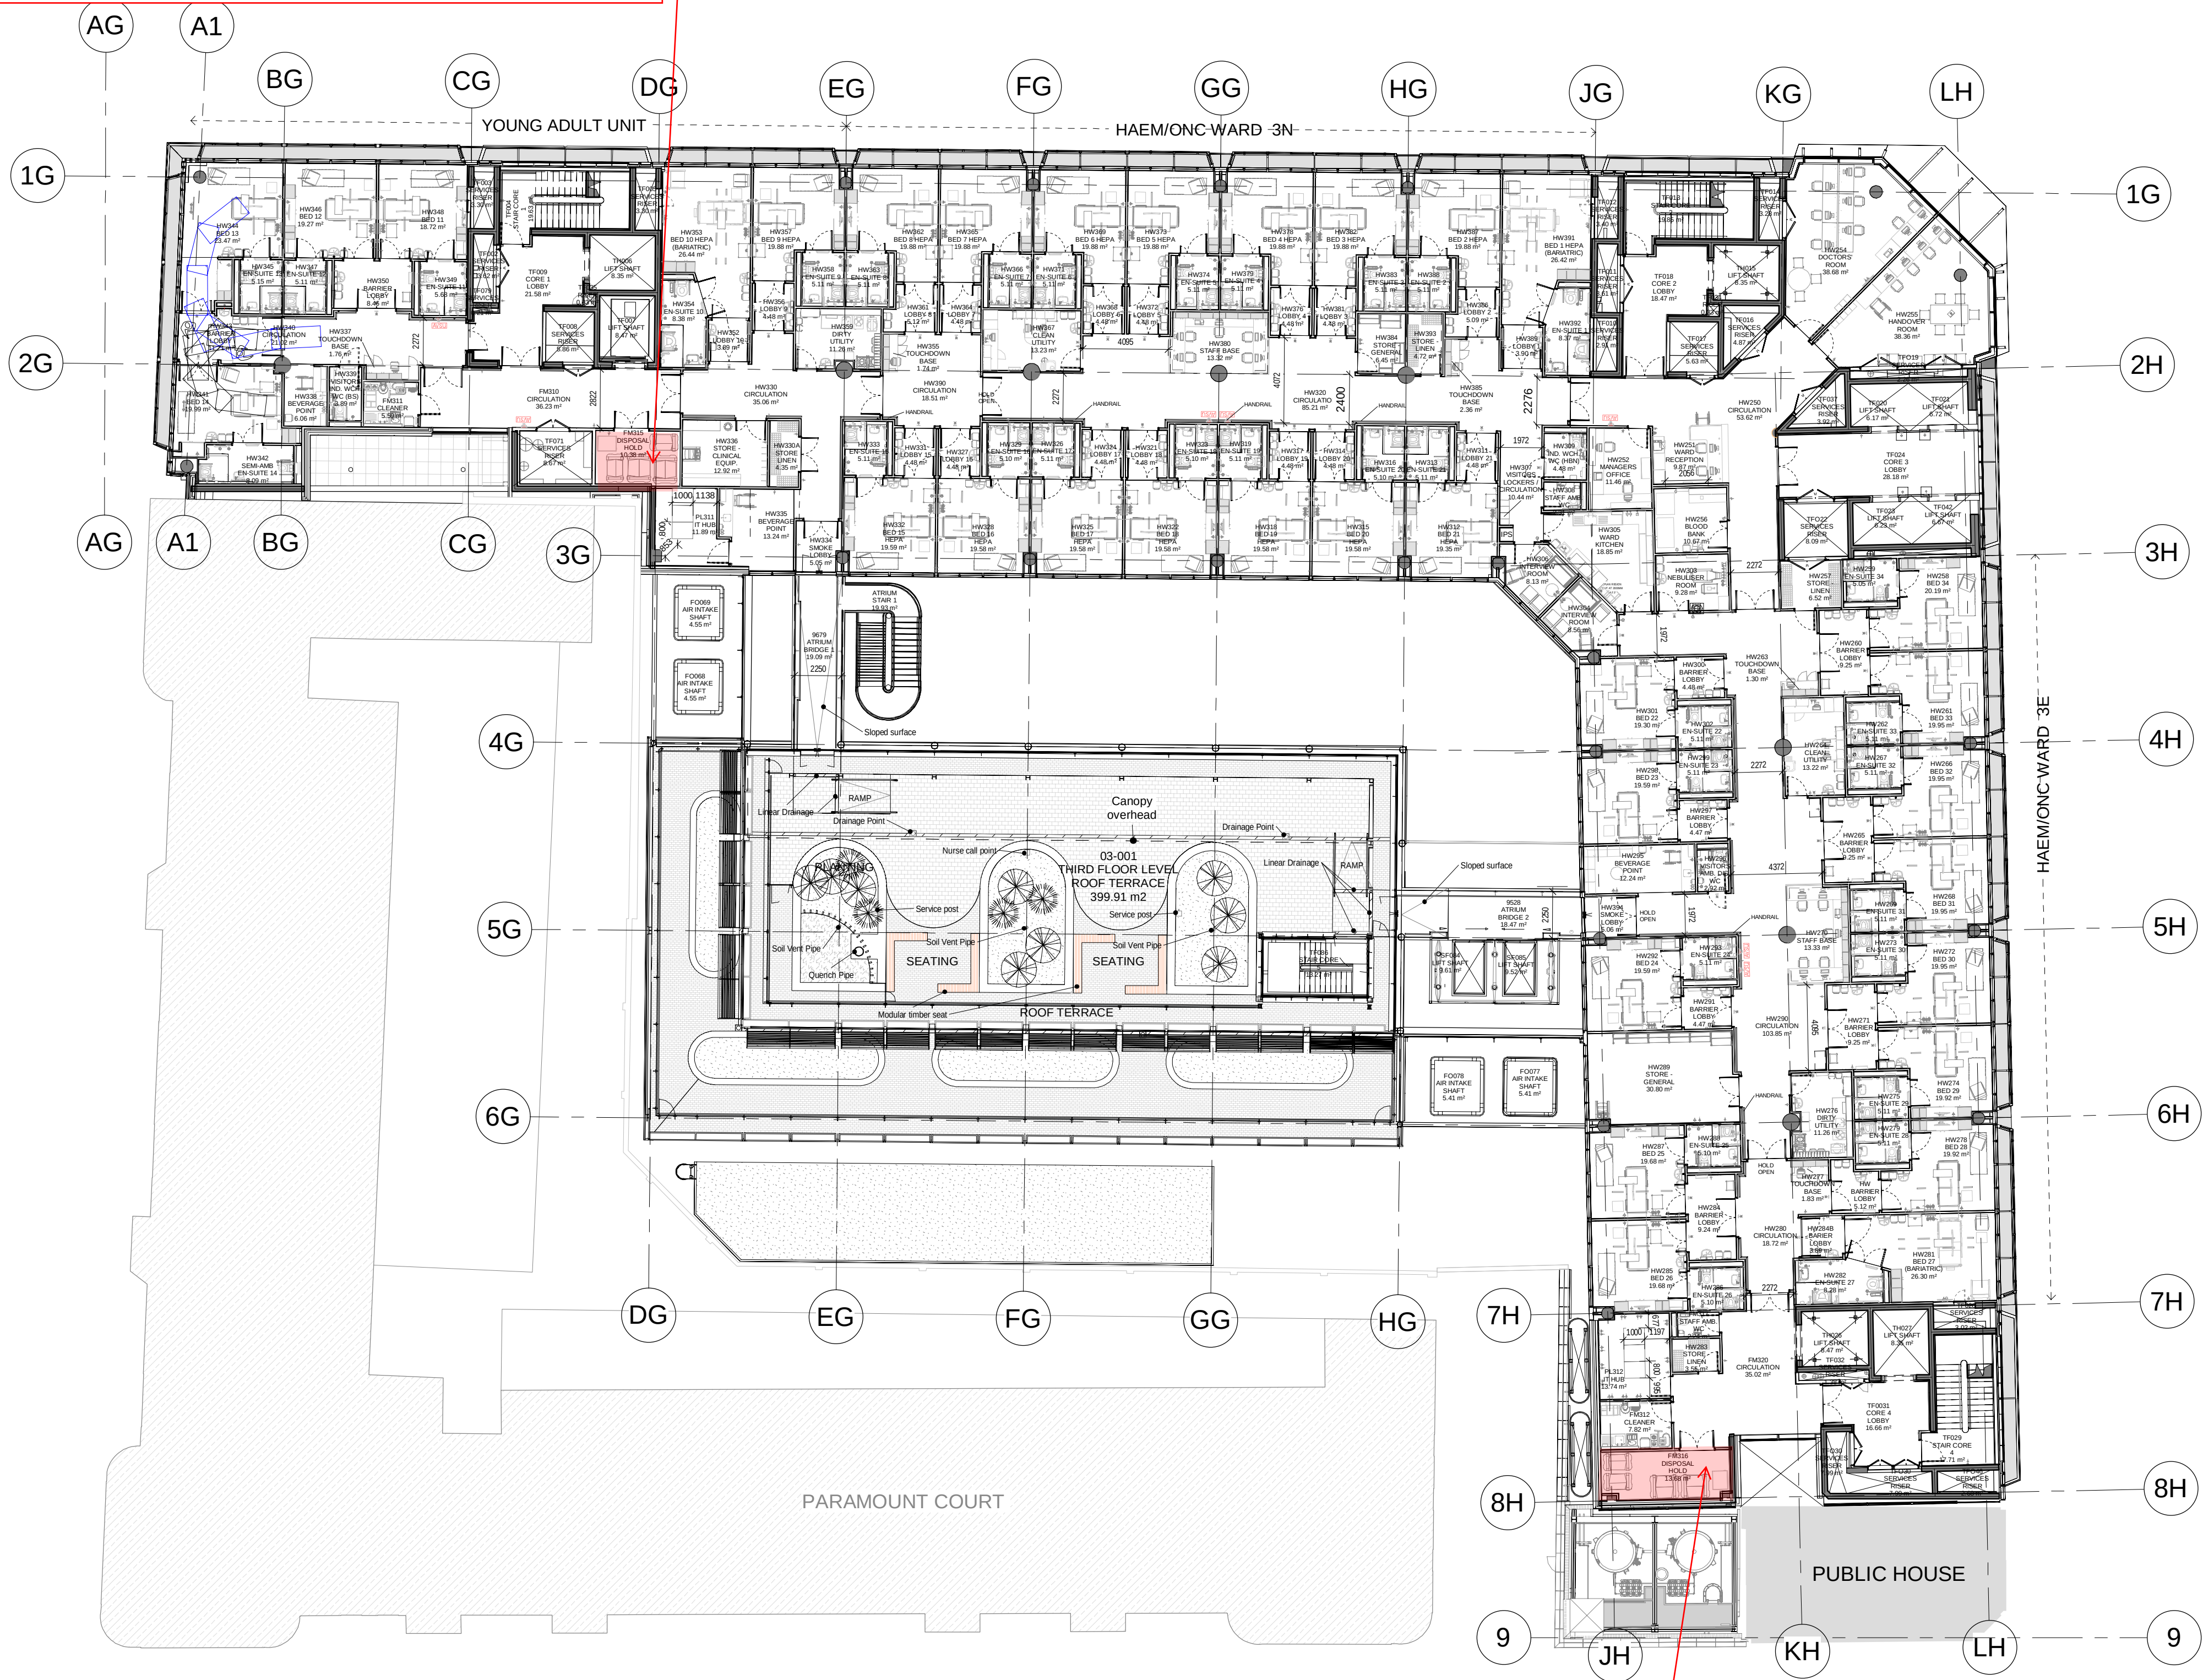

GA PLAN LEGEND

Property Boundary Line Above Ground


1 111101-Third Floor Level
111101 1 : 200

TOTAL NUMBER OF WASTE CONTAINERS / DIRTY LINEN CAGES AT LVL3:
4 x BIN038, 1100LTR WHEELIE BIN (GENERAL & RECYCLE WASTE)
4 x BIN037, 770LTR WHEELIE BIN (CLINICAL WASTE (OFFENSIVE & INFECTIOUS CLINICAL WASTE))
2 x RAC908, METAL LINEN CAGE ON CASTORS

LVL3, CORE4: DISPOSAL HOLD FM316, 13.7sqm
2 x BIN038, 1100LTR WHEELIE BIN (GENERAL & RECYCLE WASTE), H=1470mm, W=1370mm, D=1115mm
2 x BIN037, 770LTR WHEELIE BIN (OFFENSIVE & INFECTIOUS CLINICAL WASTE), H=1360mm, W=1360mm, D=800mm
1 x RAC908, METAL LINEN CAGE ON CASTORS, H=1495mm, W=1000mm, D=500mm

**LOCATION OF DISPOSAL HOLDS PER FLOOR
TO SUPPORT PLANNING CONDITION 8 DISCHARGE**

STW - 12/11/2018

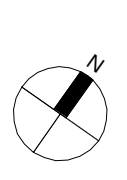

KEY PLAN

LINKED MODEL SCHEDULE

RVT linked file	Mode/Revision	RVT linked file	Mode/Revision
P4PBT-CRE-CBG-SL-M3-A31-203006		P4PBT-STW-ALL-SL-M3-A31-100005	
P4PBT-CRE-SAB-SL-M3-A31-213002		P4PBT-STW-VIE-SL-M3-A31-100070	
P4PBT-CRE-SBG-SL-M3-A31-213001			
P4PBT-CRE-VIE-SL-M3-A31-223001			
P4PBT-STW-ABC-SL-M3-A31-100030	P06		
P4PBT-STW-AFA-SL-M3-A31-100060			
P4PBT-STW-ALL-SL-M3-A31-100002			

REVISION	DATE	DESCRIPTION	DRW	CHK	APP
I	2018.06.15	GEN SET OF DRAWINGS/STAGE 4/S3 FOR REVIEW AND COMMENT	SL	PG	KB
II	2017.09.07	GEN SET OF DRAWINGS/STAGE F1/S2 FOR INFORMATION	STW		
H	2017.03.03	GEN Set Of Drawings / Issued For Approval	STW		
G	2017.01.27	GEN Set Of Drawings / Issued For Approval	STW		
F	2016.10.07	Issued for Acceptance	STW		
E	2016.07.06	Issued for Facade Tender	STW		
D	2016.06.03	Updated to incorporate comments received under PMC206 and EWN008 as per MoM of 05/05/2016 Issued For Acceptance	STW		



University College London Hospitals
NHS Foundation Trust



Scott Tallon Walker Architects

ORIGINATOR

SCALE @A1

1 : 200

FIRST ISSUE DATE

2016.02.16

BIM FILE NAME - REVISION

P4PBT-STW-AAB-SL-M3-A31-100054 - P06

PROPOSED STATUS

S3 - Issued for Review and Comment

PROJECT	ISSUER	AREA	LEVEL	TYPE	TRADE	SEQUENCE	REVISION
P4PBT	STW	AAB	03	CA	A31	111101	I

Sheet Template: BYG-TitleBlock-All_Horizontal Rev. P01