


**LVL4, CORE1: DISPOSAL HOLD PP013, 12.9sqm**  
2 x BIN038, 1100LTR WHEELIE BIN (GENERAL & RECYCLE WASTE), H=1470mm, W=1370mm, D=1115mm  
2 x BIN037, 770LTR WHEELIE BIN (OFFENSIVE & INFECTIOUS CLINICAL WASTE), H=1360mm, W=1360mm, D=800mm  
1 x RAC908, METAL LINEN CAGE ON CASTORS, H=1495mm, W=1000mm, D=500mm

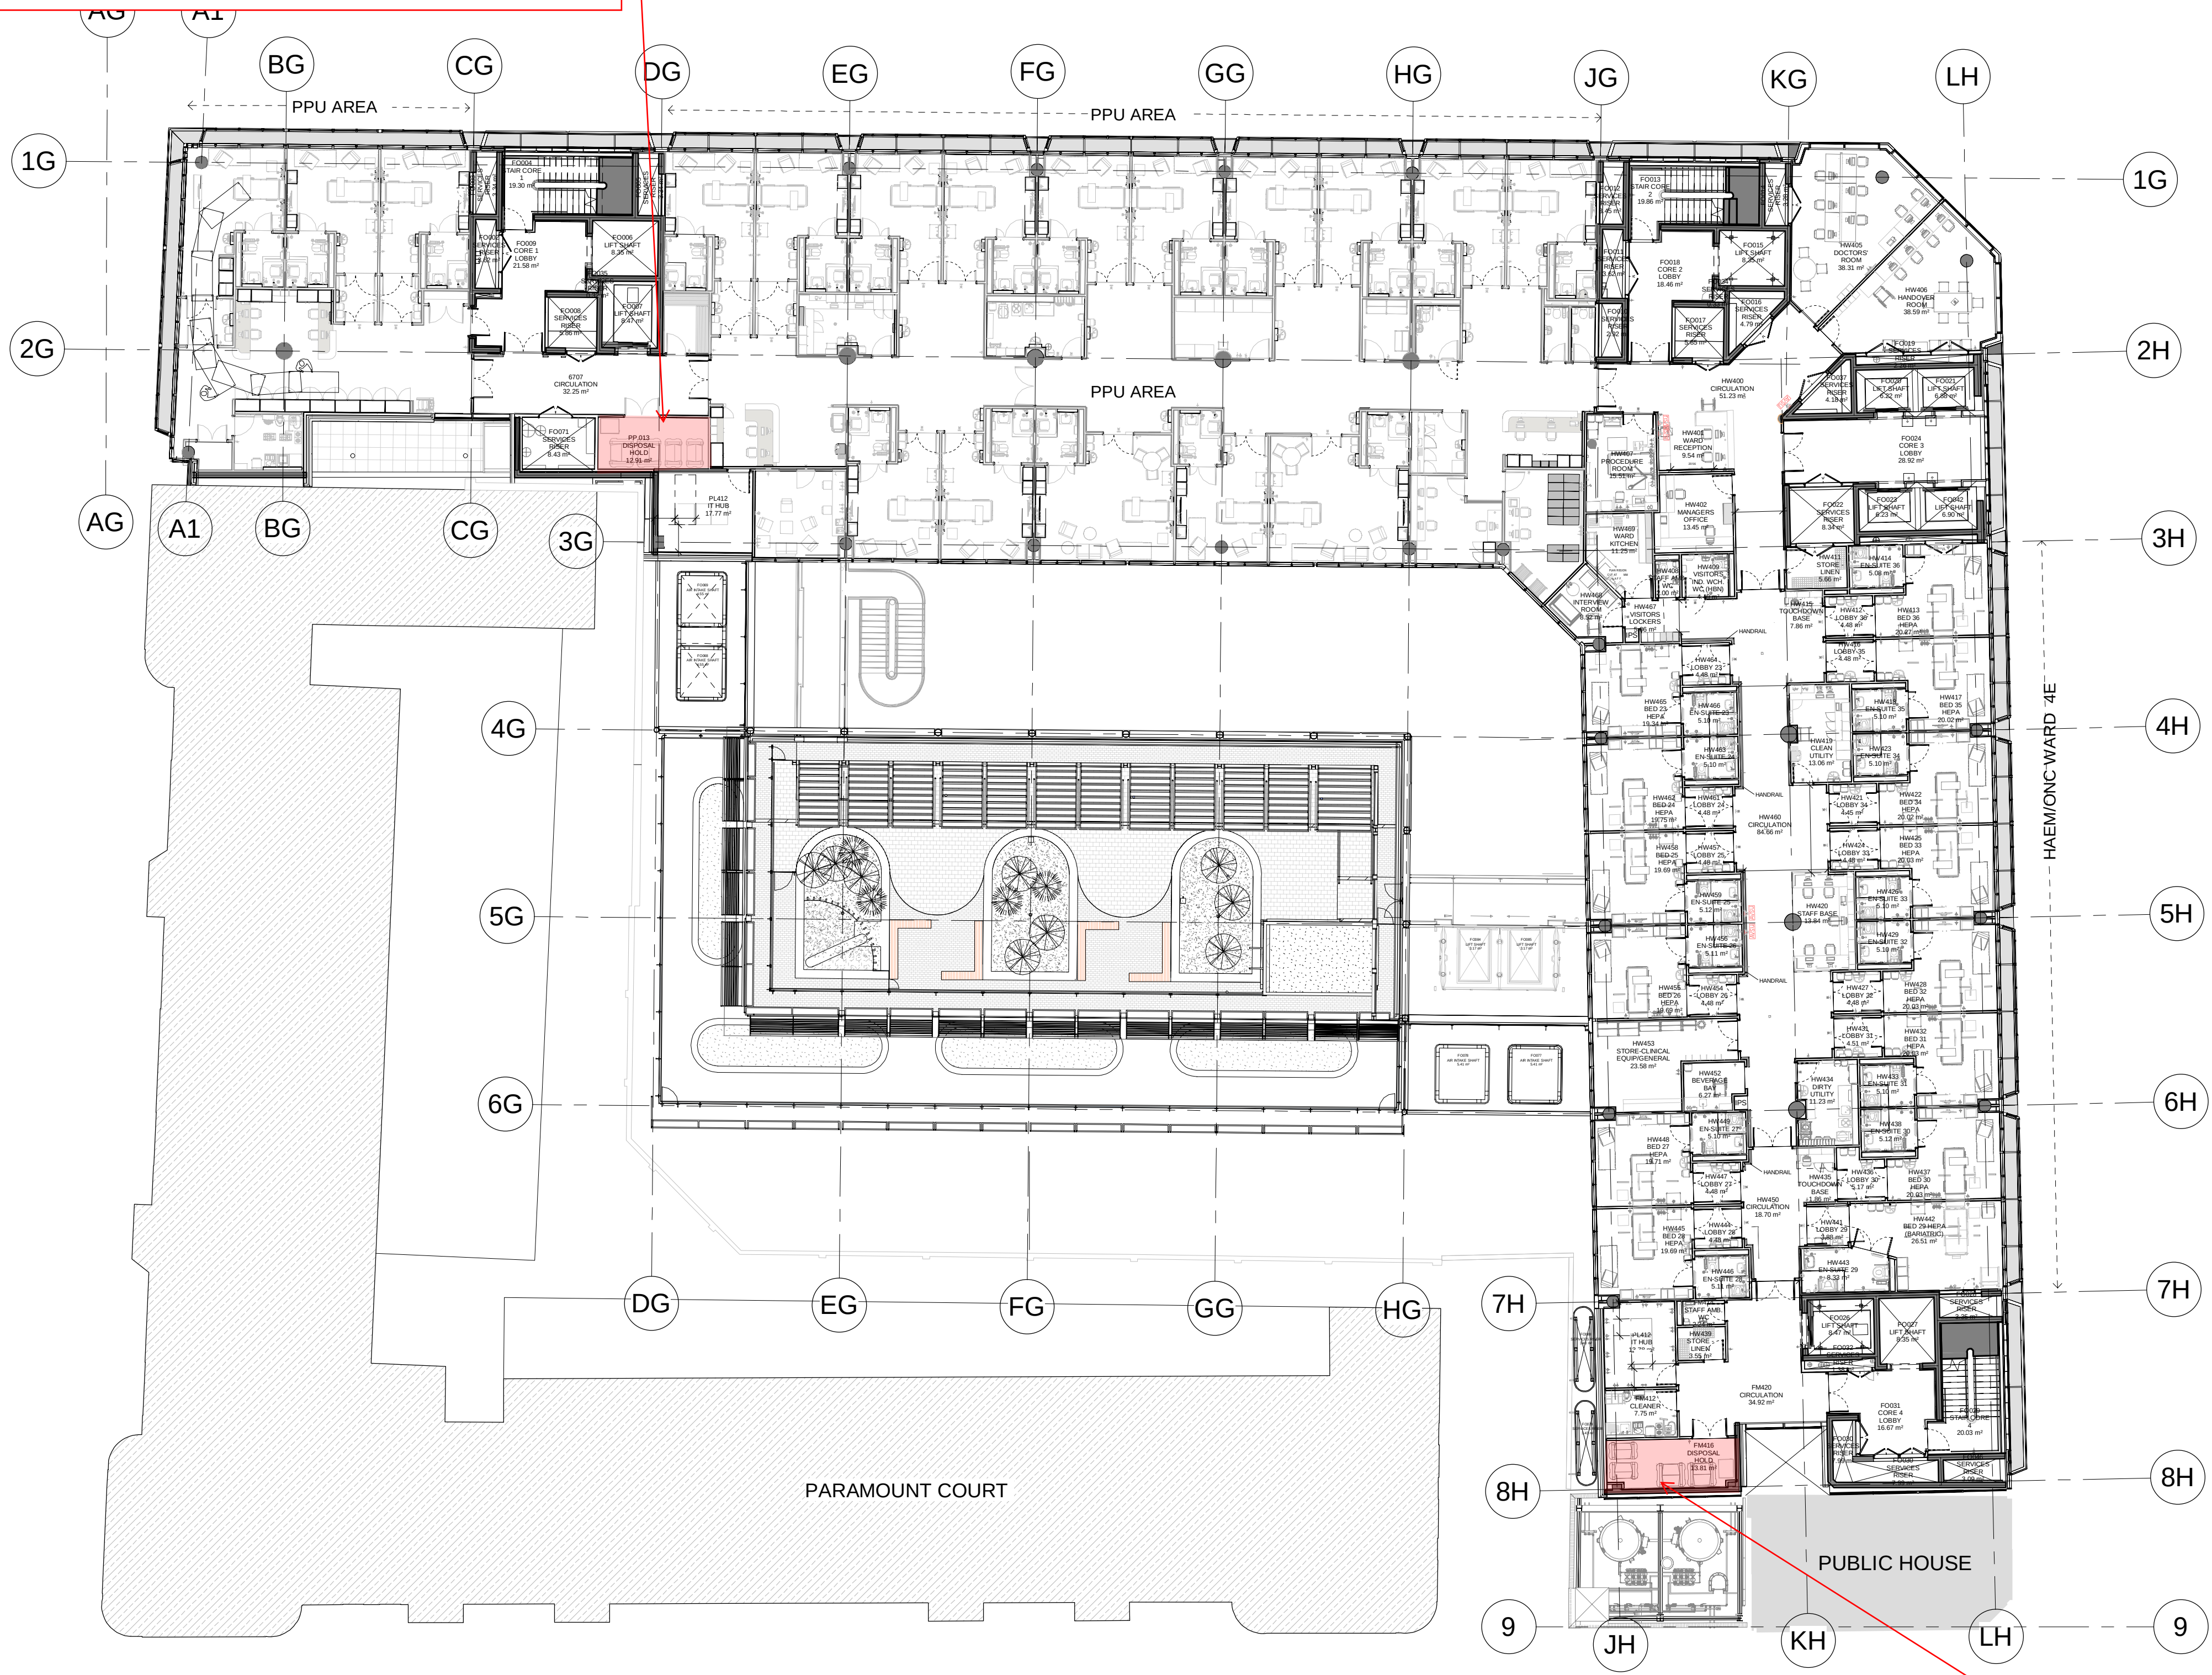

**GA PLAN LEGEND**

Property Boundary Line Above Ground

**1** 111111-Fourth Floor Level  
1 : 200

**TOTAL NUMBER OF WASTE CONTAINERS / DIRTY LINEN CAGES AT LVL4:**  
2 x BIN038, 1100LTR WHEELIE BIN (GENERAL & RECYCLE WASTE)  
2 x BIN037, 770LTR WHEELIE BIN (CLINICAL WASTE (OFFENSIVE & INFECTIOUS CLINICAL WASTE))  
1 x RAC908, METAL LINEN CAGE ON CASTORS

**LVL4, CORE4: DISPOSAL HOLD FM416, 13.8sqm**  
2 x BIN038, 1100LTR WHEELIE BIN (GENERAL & RECYCLE WASTE), H=1470mm, W=1370mm, D=1115mm  
2 x BIN037, 770LTR WHEELIE BIN (OFFENSIVE & INFECTIOUS CLINICAL WASTE), H=1360mm, W=1360mm, D=800mm  
1 x RAC908, METAL LINEN CAGE ON CASTORS, H=1495mm, W=1000mm, D=500mm

**LOCATION OF DISPOSAL HOLDS PER FLOOR  
TO SUPPORT PLANNING CONDITION 8 DISCHARGE**

STW - 12/11/2018



LVL5, CORE1: DISPOSAL HOLD PP057, 13.9sqm  
2 x BIN038, 1100LTR WHEELIE BIN (GENERAL & RECYCLE WASTE), H=1470mm, W=1370mm, D=1115mm  
2 x BIN037, 770LTR WHEELIE BIN (OFFENSIVE & INFECTIOUS CLINICAL WASTE), H=1360mm, W=1360mm, D=800mm  
1 x RAC908, METAL LINEN CAGE ON CASTORS, H=1495mm, W=1000mm, D=500mm

NOTE: Kitchen area including Stores  
to be supplied & fitted out by  
specialist Catering sub-contractor

Rev. E  
Rev.E - Kitchen layout revised. Door  
positions adjusted to suit

Rev. E  
Rev.E - IPS box out added

Rev. E  
Rev.E - IPS box out added

Rev. E  
Rev.F - Door changed to1350mm.  
Service void increased to 300mm.  
IPS box out added.

Rev. E  
Rev.E - IPS box out added

Rev. E  
Rev.F -Door changed to1350mm.  
Service void increased to 300mm.  
IPS box out added.

Rev. E  
Rev.E - Layout revised. Door  
positions adjusted to suit

Rev. E  
Rev.E - IPS box out added

LVL5, CORE4: DISPOSAL HOLD PP126, 17.3sqm  
2 x BIN038, 1100LTR WHEELIE BIN (GENERAL & RECYCLE WASTE), H=1470mm, W=1370mm, D=1115mm  
2 x BIN037, 770LTR WHEELIE BIN (OFFENSIVE & INFECTIOUS CLINICAL WASTE), H=1360mm, W=1360mm, D=800mm  
1 x RAC908, METAL LINEN CAGE ON CASTORS, H=1495mm, W=1000mm, D=500mm

TOTAL NUMBER OF WASTE CONTAINERS / DIRTY LINEN CAGES AT LVL5:  
2 x BIN038, 1100LTR WHEELIE BIN (GENERAL & RECYCLE WASTE)  
2 x BIN037, 770LTR WHEELIE BIN (CLINICAL WASTE (OFFENSIVE & INFECTIOUS CLINICAL WASTE)  
1 x RAC908, METAL LINEN CAGE ON CASTORS

LOCATION OF DISPOSAL HOLDS PER FLOOR  
TO SUPPORT PLANNING CONDITION 8 DISCHARGE  
STW - 12/11/2018

NOTES:

| ALL REVISIONS |            |                                                             |     |       |         |
|---------------|------------|-------------------------------------------------------------|-----|-------|---------|
|               |            |                                                             |     |       |         |
|               |            |                                                             |     |       |         |
|               |            |                                                             |     |       |         |
|               |            |                                                             |     |       |         |
| E             | 2018.02.28 | Issued for Stage 4a Report                                  | STW | EED   | PS_KB   |
| D             | 2017.11.13 | Issued for information                                      | STW | EED   | PS_KB   |
| C             | 2017.08.14 | Issued for PPU Stage 3 Report                               | STW | EED   | PS_KB   |
| B             | 2017.08.01 | Updated to comments by Client at meeting held on 27.07.2017 | STW | EED   | PS_KB   |
| A             | 2017.07.18 | Changes to GA Plan as shown clouded to client request       | STW | VG_KK | KB      |
| Rev           | DATE       | REVISION HISTORY                                            | Dsg | Drw   | Chk App |



**BOUYGUES**  
**Head Office:**  
Elizabeth House,  
39 York Road,  
London, SE1 7NQ.  
Tel:020 7401 0020  
Fax:020 7401 0030  
www.bouygues-uk.com

University College London Hospitals **NHS**  
NHS Foundation Trust

|             | Name | Signature | Date       |
|-------------|------|-----------|------------|
| Designed by | STW  |           | 2018.02.28 |
| Drawn by    | EED  |           | 2018.02.28 |
| Checked     | PG   |           | 2018.02.28 |
| Approved    | KB   |           | 2018.02.28 |

| ORIGINATOR       |            |      | SCOTT TALLON WALKER ARCHITECTS |                                    |  |
|------------------|------------|------|--------------------------------|------------------------------------|--|
| SCALE            | 1 : 200    | @ A1 | BIM FILE NAME                  | P4PBT-STW-AAB-SL-M3-A31-100054     |  |
| FIRST ISSUE DATE | 2017.07.24 |      | PROPOSED STATUS                | S3 - Issued for Review and Comment |  |

| DRAWING TITLE                                    |        |      |       |      |       |          |     |  |  |
|--------------------------------------------------|--------|------|-------|------|-------|----------|-----|--|--|
| Proton Beam Therapy - Phase 4                    |        |      |       |      |       |          |     |  |  |
| General Arrangement Plan Fifth Floor Level (PPU) |        |      |       |      |       |          |     |  |  |
| PROJECT                                          | ISSUER | AREA | LEVEL | TYPE | TRADE | SEQUENCE | REV |  |  |
| P4PBT                                            | STW    | PPU  | 05    | CA   | A31   | 111620   | E   |  |  |