


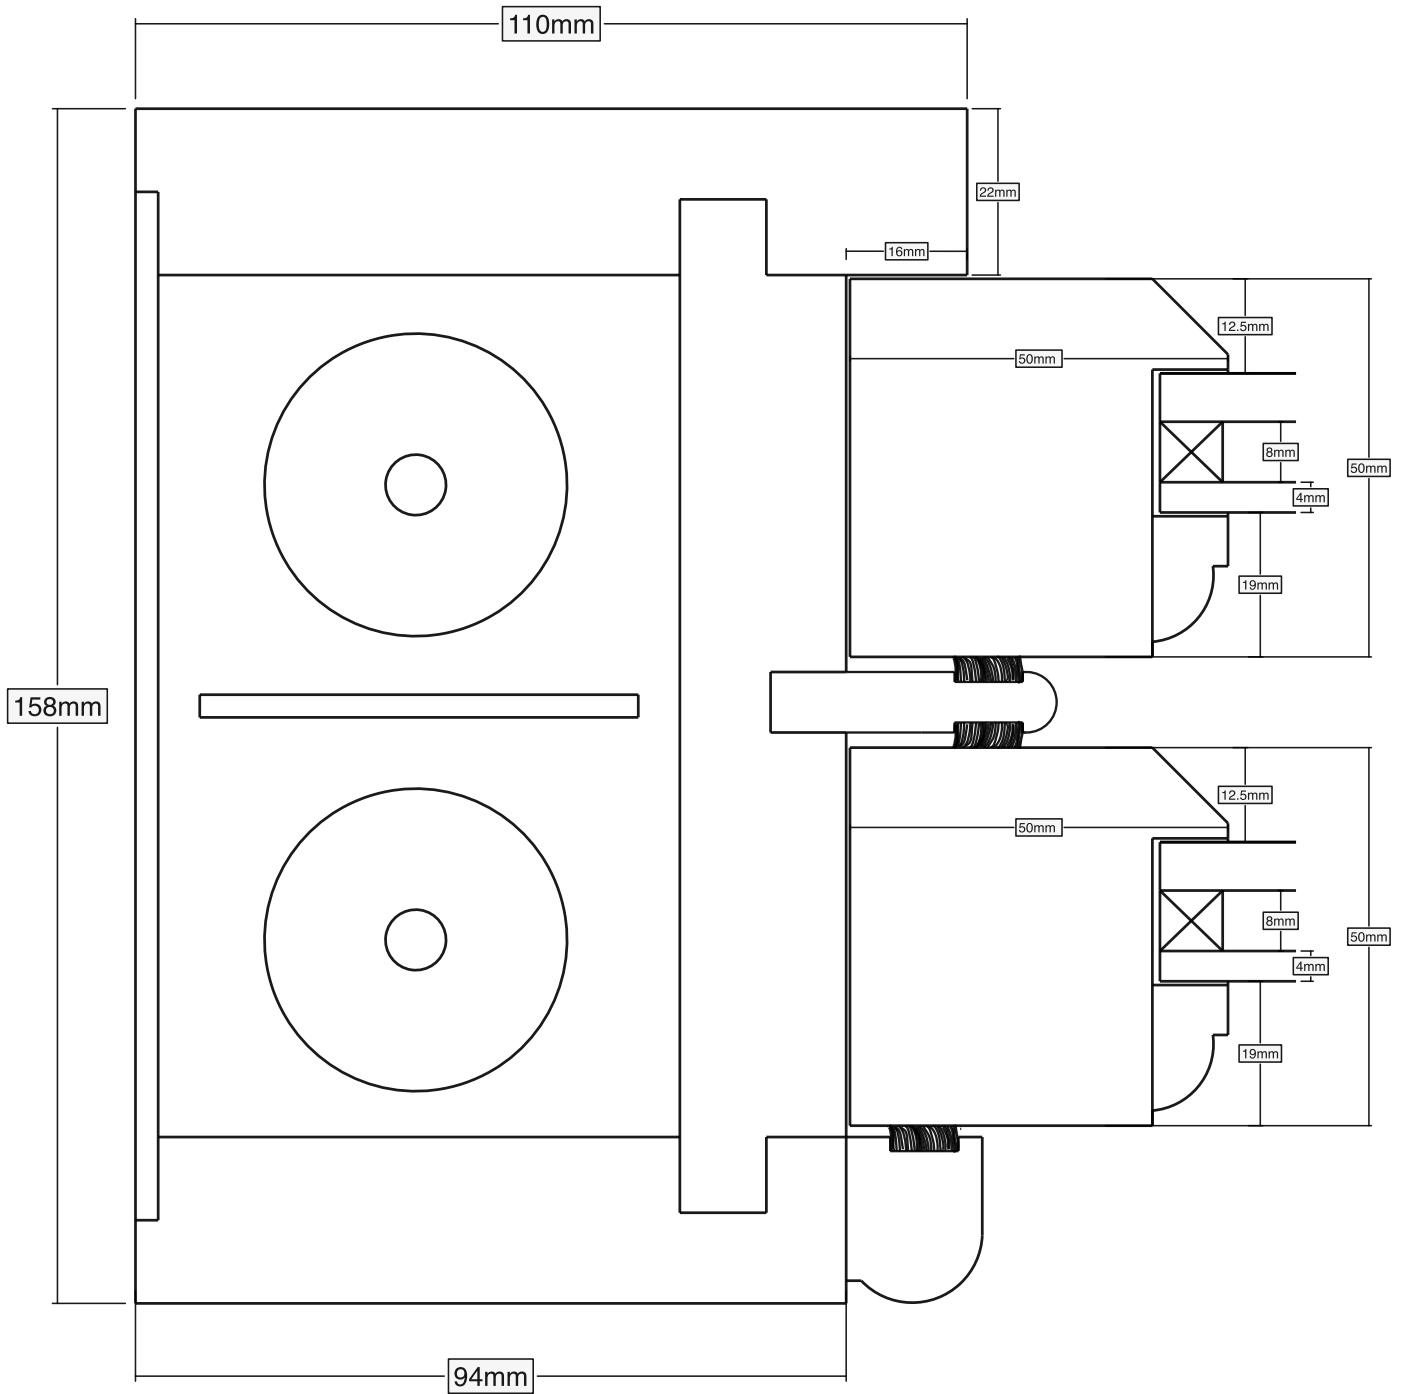

|                                                                   |                      |
|-------------------------------------------------------------------|----------------------|
| Drawing No :- 003                                                 |                      |
| Window No :-                                                      |                      |
| Revision - A                                                      | Date - 29 - 1 - 2018 |
| <u>Name</u><br>Section B-B Side stile of the Box frame and sashes |                      |
| Scale. 1 : 1                                                      |                      |
| Section B - B                                                     |                      |