



This drawing is © Fordingbridge Plc 2018.  
No unauthorised reproduction permitted.  
All rights reserved  
No dimensions are to be scaled from  
this drawing (except for planning purposes)

A2

NOTES

**SPECIFICATION:**  
FRAME TYPE: STEEL & STRUCTURAL  
GLULAM TIMBER FRAME WITH LIGHT OAK  
STAIN.

- WIDTH: 7342 mm
- LENGTH: 28180 mm

STEEL FRAME:

- POSTS: 193.7X6mm CHS
- EAVES: 305X165X40 UB

TIMBER FRAME:

- ARCHES: 320X140mm

ALL STEEL & TIMBER SIZES TO BE  
CONFIRMED BY FORDINGBRIDGE  
STRUCTURAL ENGINEER.

ALL STEEL TO BE HOT DIP GALVANIZED.

RAIN WATER GOODS:  
ALUMINIUM MILL FINISHED  
GUTTERS AND DOWN PIPES DISCHARGING  
TO GROUND LEVEL ONLY.

FLASHING: N/A.  
ROOF COVERING:  
ROOF PITCH: BARREL VAULT.  
ROOF COVER: OPAL 60 FIRE RETARDENT  
FABRIC.

FOUNDATIONS:  
BY OTHERS  
REFER TO SEPARATE GROUND PLAN.

B	CANOPY SPAN REDUCED	ARH	06/11/18
A	TOPOGRAPHICAL SURVEY & CANOPY UPDATED	LMB	25/10/18
REV	DESCRIPTION	BY	DATE

**FOR PLANNING**

**FORDINGBRIDGE**  
inspiring design + build


Fordingbridge Plc, Arundel Road, Fontwell, Arundel, West Sussex, BN18 0SD  
Tel: 01243 554455  
Email: info.fordingbridge.co.uk

CLIENT  
**CAMDEN GARDEN  
CENTRE**

PROJECT  
**HYBRID  
7M SPAN X 28M**

TITLE  
**PROPOSED  
PLAN & ELEVATIONS**

DRAWN LMB	DATE 14/08/18	CHECKED ARH	SCALE 1:100 @ A2
JOB NO 7636	DWG NO GA-01	REV B	

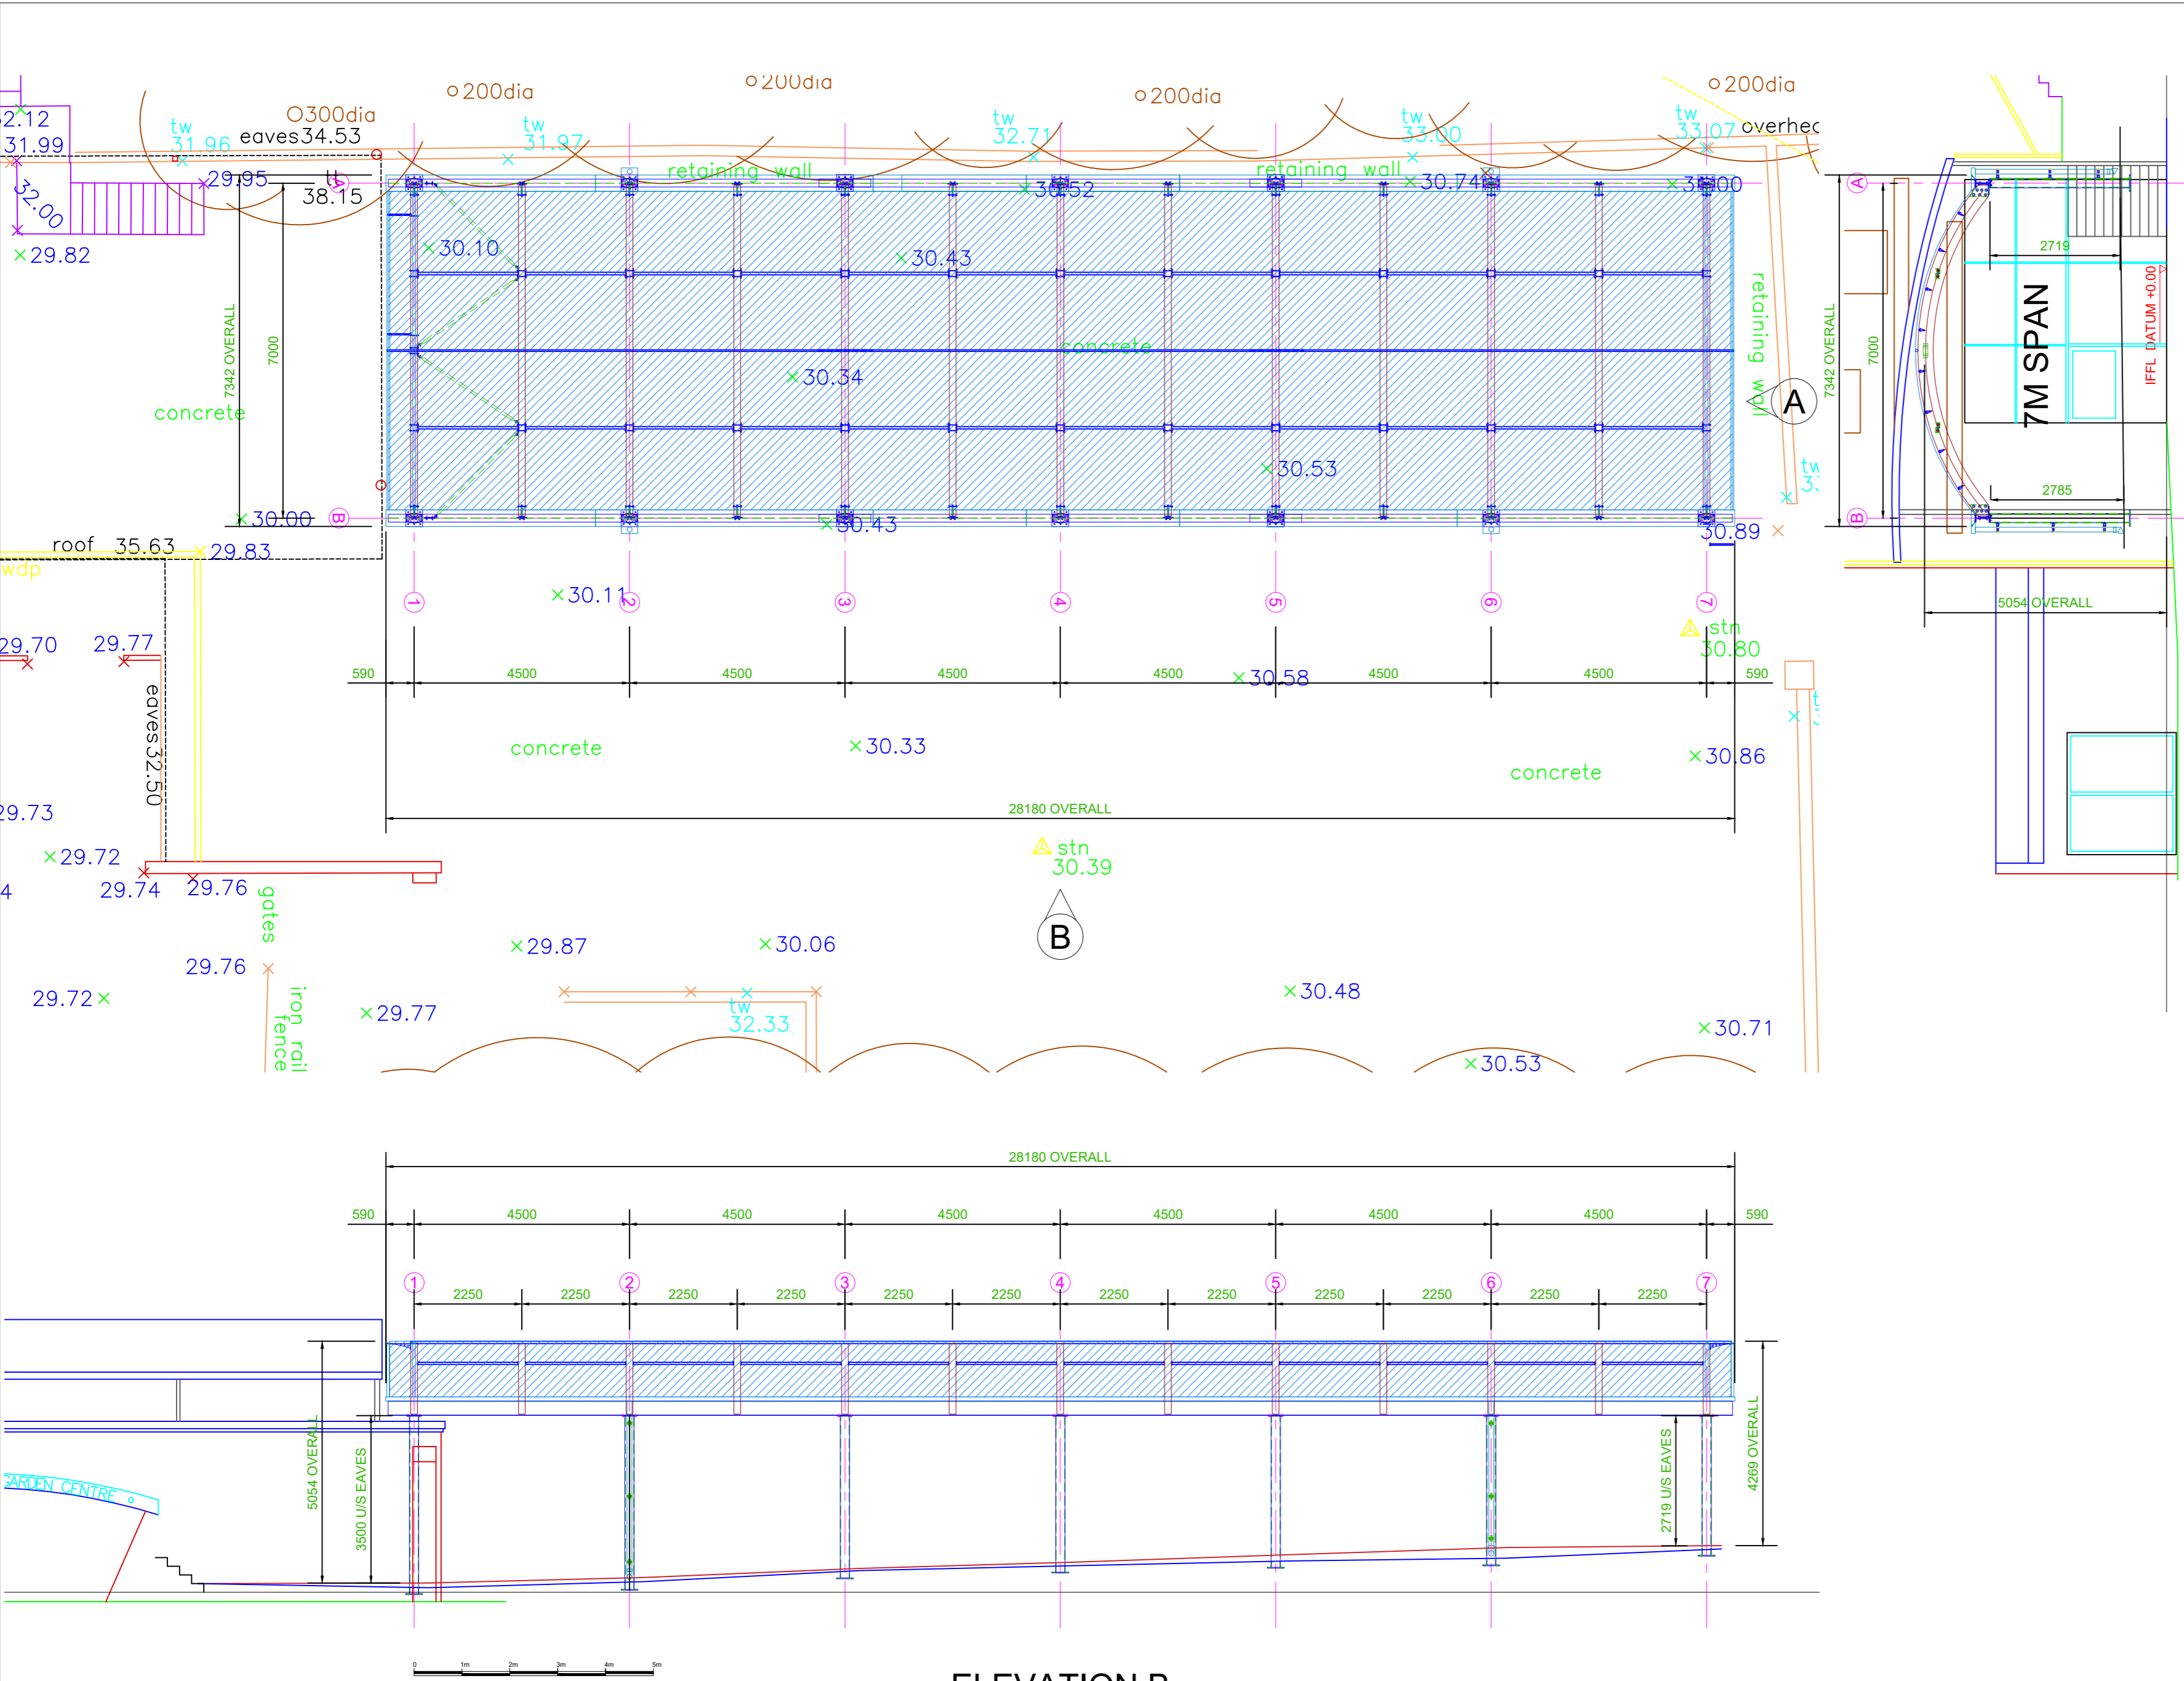

ELEVATION B

ELEVATION A