






Lawson's Dart 705 Shed

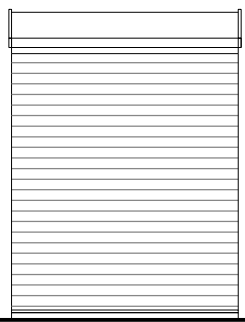


Elevation 2 (1:50)

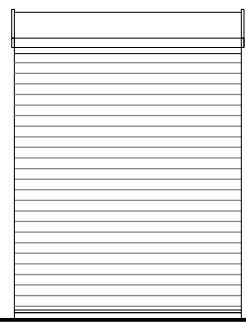


Elevation 4 (1:50)

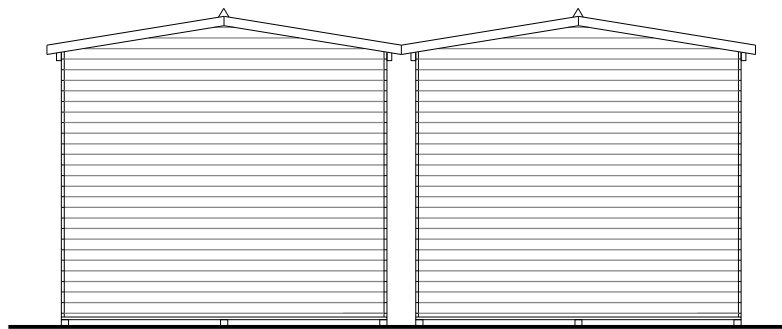


Elevation 3 (1:50)

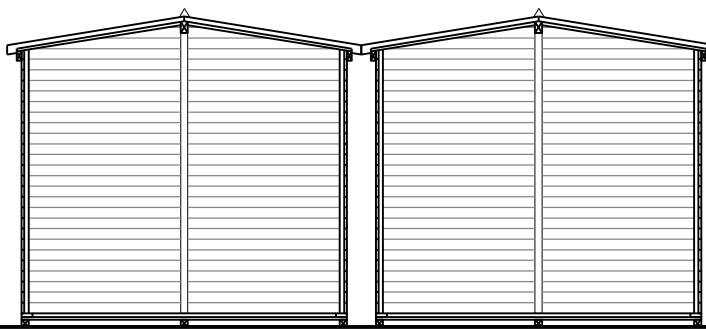


Section AA (1:50)

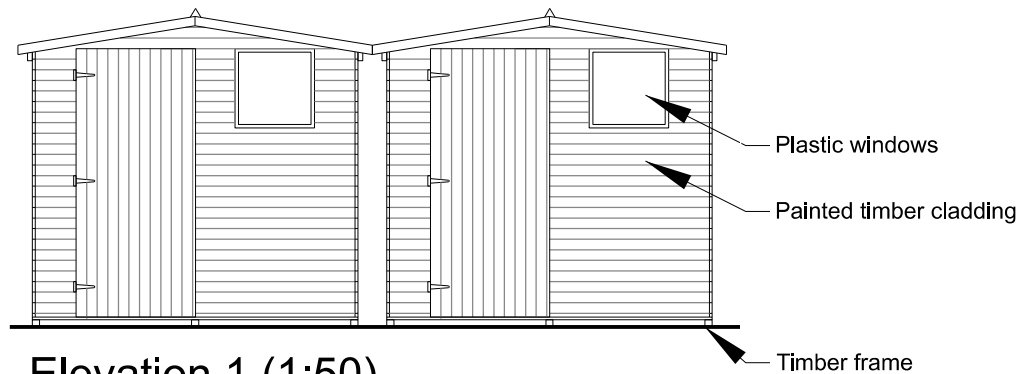


Elevation 1 (1:50)

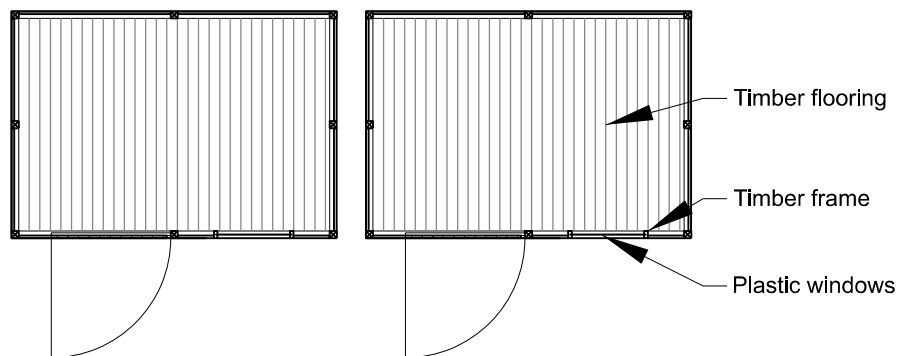

Ground Floor Plan (1:50)

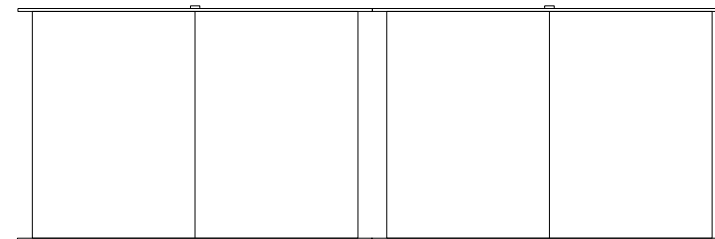

Roof Plan (1:50)

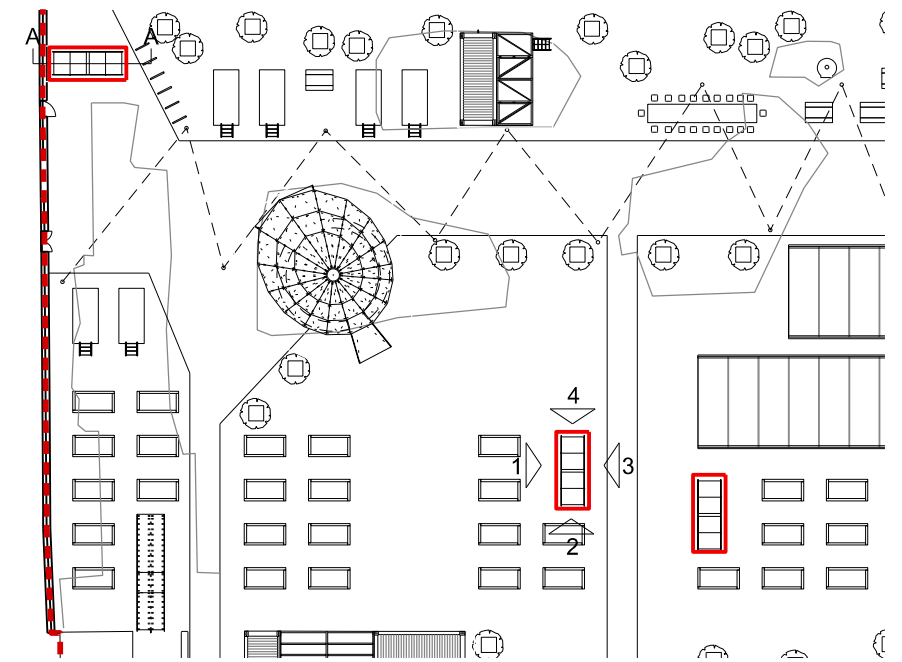

Location Plan 1:500
(3 x locations shown in red)



Client

Global Generation
British Library
Story Garden (working title)

Project Number

134

Drawing name

Sheds
Plans Sections and Elevations

Drawing number

010

Scale

1:50 & 1:500

Revision

-

Drawing status

Planning

Page size

A3

Date

09/11/2018

Drawn by

KM

Checked by

JK

Copyright owned by Jan Kattein Architects.

Date

-

Revision

-



Description

-

JAN KATTEIN ARCHITECTS

277 New North Road
London N1 7AA / UK
+44 [0]20 7704 0604

www.jankattein.com / mail@jankattein.com

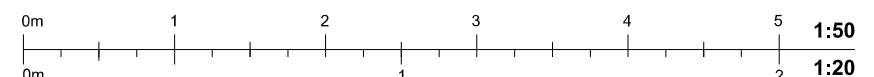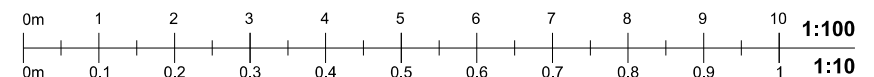

1inch = 25.4mm 1ft = 304.8mm