


KEY

- Parquet
- Carpet
- Vinyl
- Scope Area
- Raised Access Floor
(150mm void Hoare Lea to advise)
- New Radiators
- New Partitions
- New Internal Windows
- New Glazed Partitions
- New brick work to fill in door structural openings

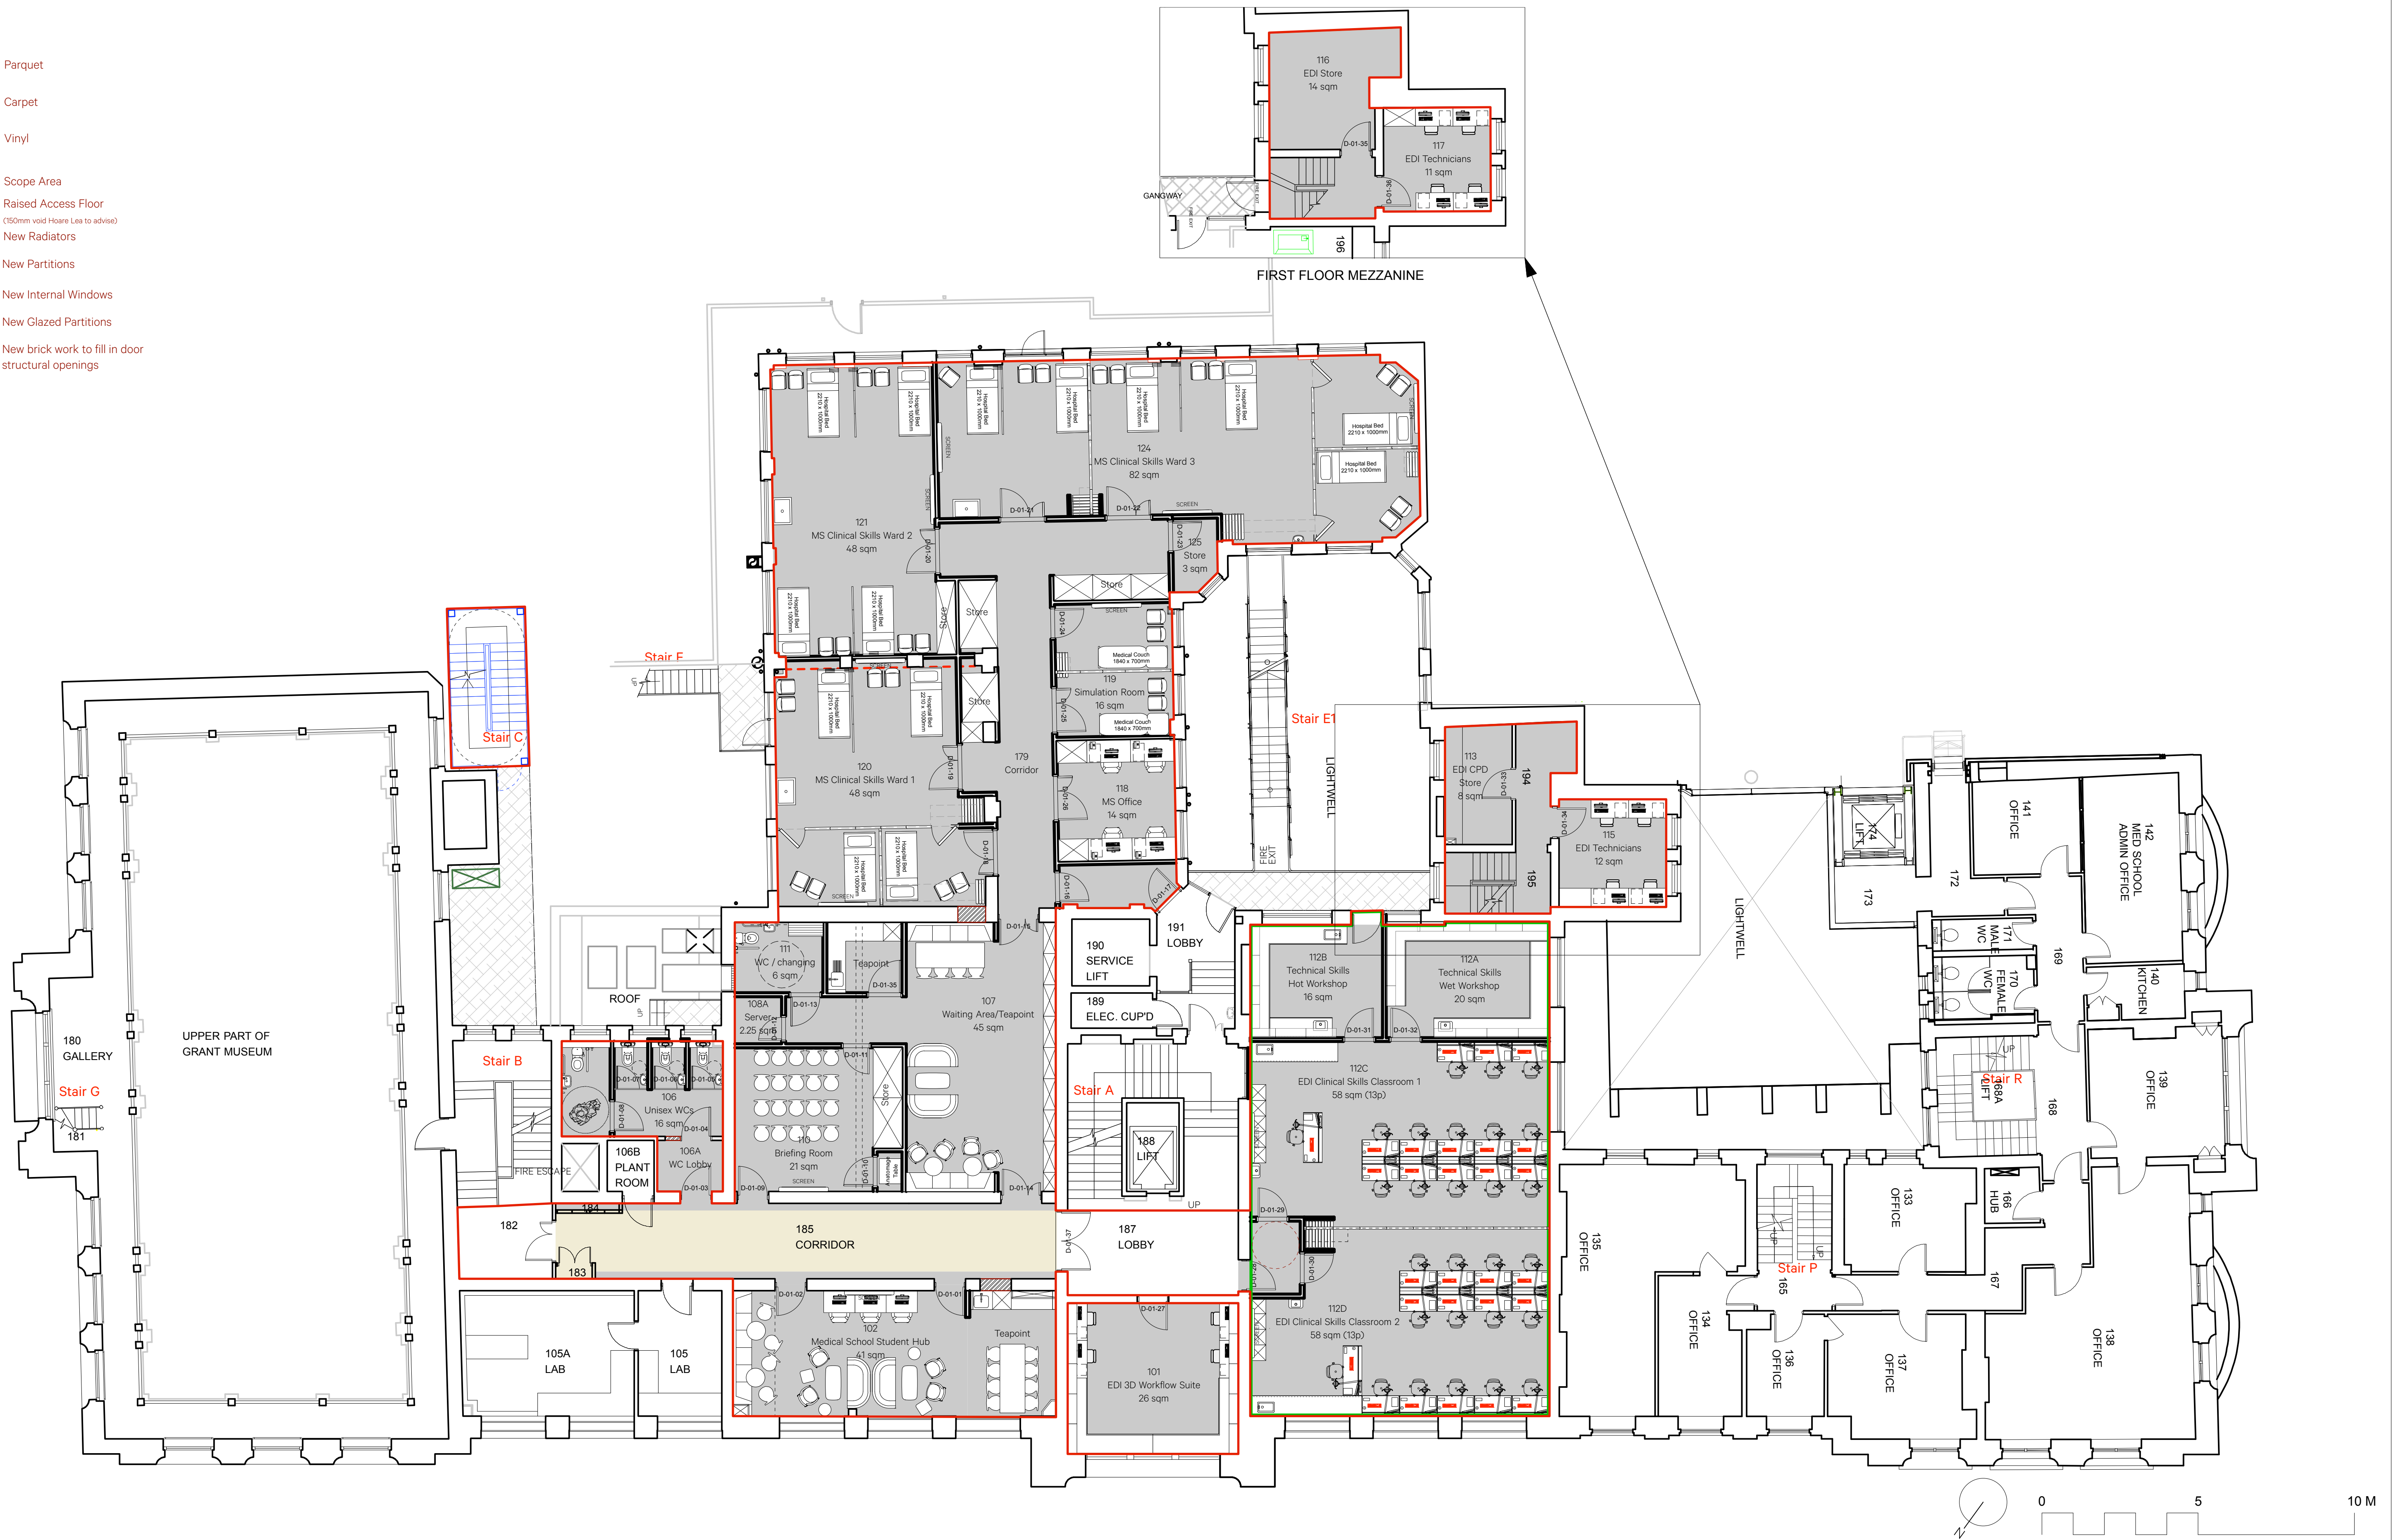

Revision	Date	Amendment	Notes											Client		UCL		Burwell Deakins	
-	03.09.2018	Issued for Planning Application	Note: All existing doors within Project Scope Area that are to be retained are to be redecorated and painted in RAL 7013											Project	Rockefeller Refurbishment				
A	05.10.2018	Substitution of Planning Drawings												Drawing	Proposed First				
														Scale	1:100@ A1	Drawn	DB		
														Date	August 2018				
														Project N°	Drawing N°	Revision	Unit 001 California Building London SE13 7SF +44 (0) 2083 056010	First Floor 6 Southernhay West Exeter EX1 1JG +44 (0) 1392 423981	
														789	789_PL_032	A			
NO DIMENSIONS ARE TO BE SCALED FROM THIS DRAWING. THE CONTRACTOR/MANUFACTURER IS RESPONSIBLE FOR CHECKING ALL DIMENSIONS AND QUERYING ANY DISCREPANCIES. THIS DRAWING IS THE PROPERTY OF BDA ARCHITECTS LTD. COPYRIGHT IS RESERVED BY THEM AND THE DRAWING IS ISSUED ON CONDITION THAT IT IS NOT COPIED, REPRODUCED, RETAINED OR DISCLOSED TO ANY UNAUTHORISED PERSON, EITHER WHOLLY OR IN PART, WITHOUT WRITTEN CONSENT.																			

KEY



Parquet

Carpet

Vinyl

— Scope Area

 Raised Access Floor

 New Radiators

New Partitions

 New Internal Windows

— New Glazed Partitions

 New brick work to fill in door structural openings



Revision	Date	Amendment	Notes													Client			UCL			Burwell Deakins								
-	03.09.2018	Issued for Planning Application	Note: All existing doors within Project Scope Area that are to be retained are to be redecorated and painted in RAL 7013													Project			Rockefeller Refurbishment											
A	05.10.2018	Substitution of Planning Drawings														Drawing			Proposed Second											
																Scale			1:100@ A1			Drawn			DB					
																Date			August 2018			info@burwellarchitects.com www.burwellarchitects.com								
																Project N°			Drawing N°			Revision			Unit 0.01 California Building London SE18 7SF +44 (0) 2083 056010			First Floor 6 Southernhay West Exeter EX1 1JG +44 (0) 1392 423981		
																789			789_PL_033			A								

NO DIMENSIONS ARE TO BE SCALED FROM THIS DRAWING. THE CONTRACTOR/MANUFACTURER IS RESPONSIBLE FOR CHECKING ALL DIMENSIONS AND QUOTIFYING ANY DISCREPANCIES. THIS DRAWING IS THE PROPERTY OF BDA ARCHITECTS LTD. COPYRIGHT IS RESERVED BY THEM AND THE DRAWING IS ISSUED ON CONDITION THAT IT IS NOT COPIED, REPRODUCED, RETAINED OR DISCLOSED TO ANY UNAUTHORISED PERSON, EITHER WHOLLY OR IN PART, WITHOUT WRITTEN CONSENT.