

**BASEMENT PLAN AS EXISTING**

**P B A**  
 Architectural Consultants  
 E - 10 Grosvenor Gardens  
 London SW1W 0DP  
 T - 0207 851 0642

Design Consultant:


Client: **Wheel Property Company**

Project Title:


**10 STRATFORD VILLAS LONDON NW1 9SG**

Drawn	Date	Checked	Date
	Sept 18		
Scale:	1:50		
Drawn Status:			


Revision	Date	Description	By	Ch'kd
Drawing Title: <b>Basement Plan As Existing</b>				
Date: <b>208/07 218/10/01</b>				

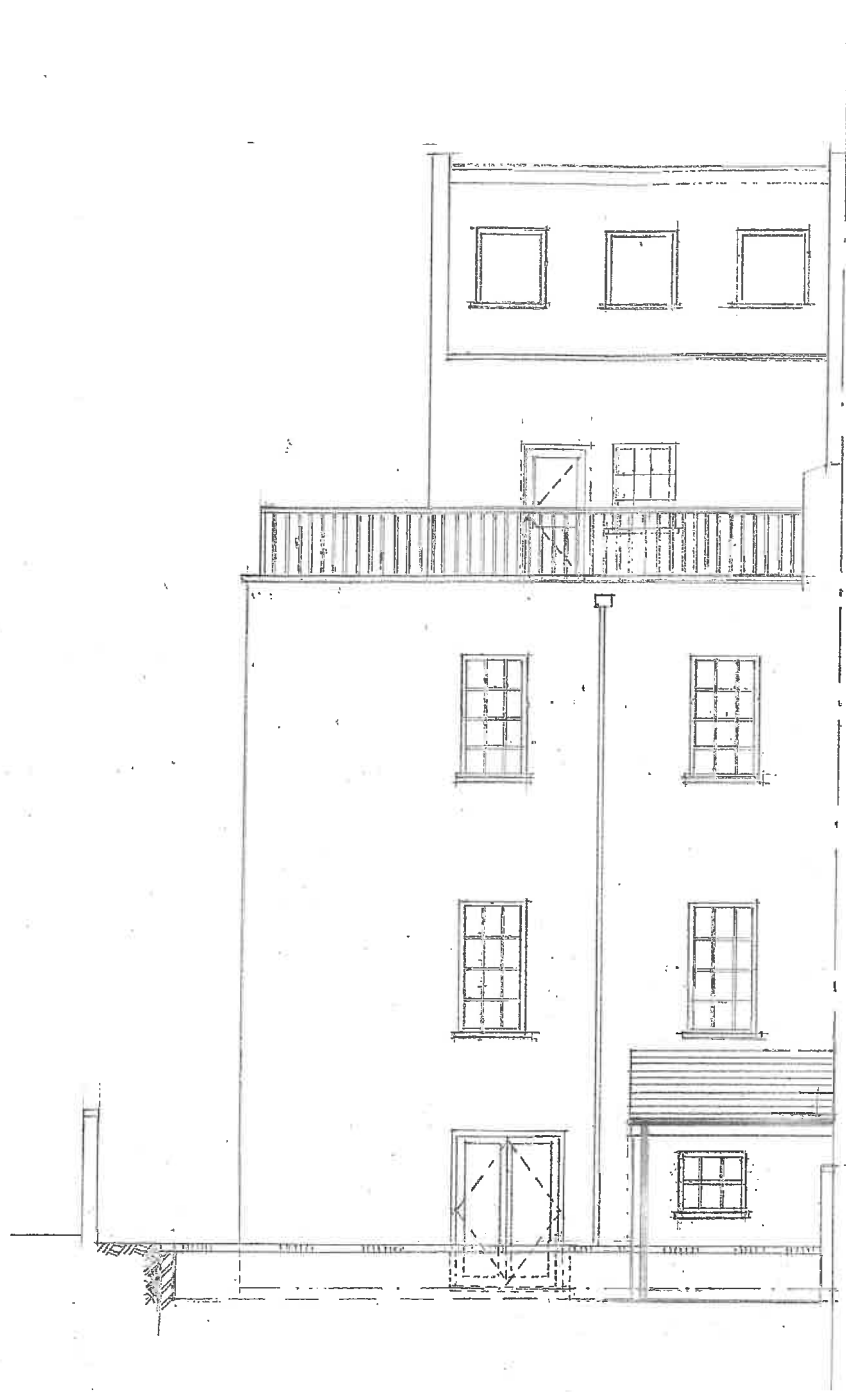


REAR ELEVATION AS EXISTING

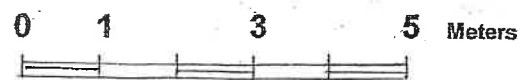

1:100


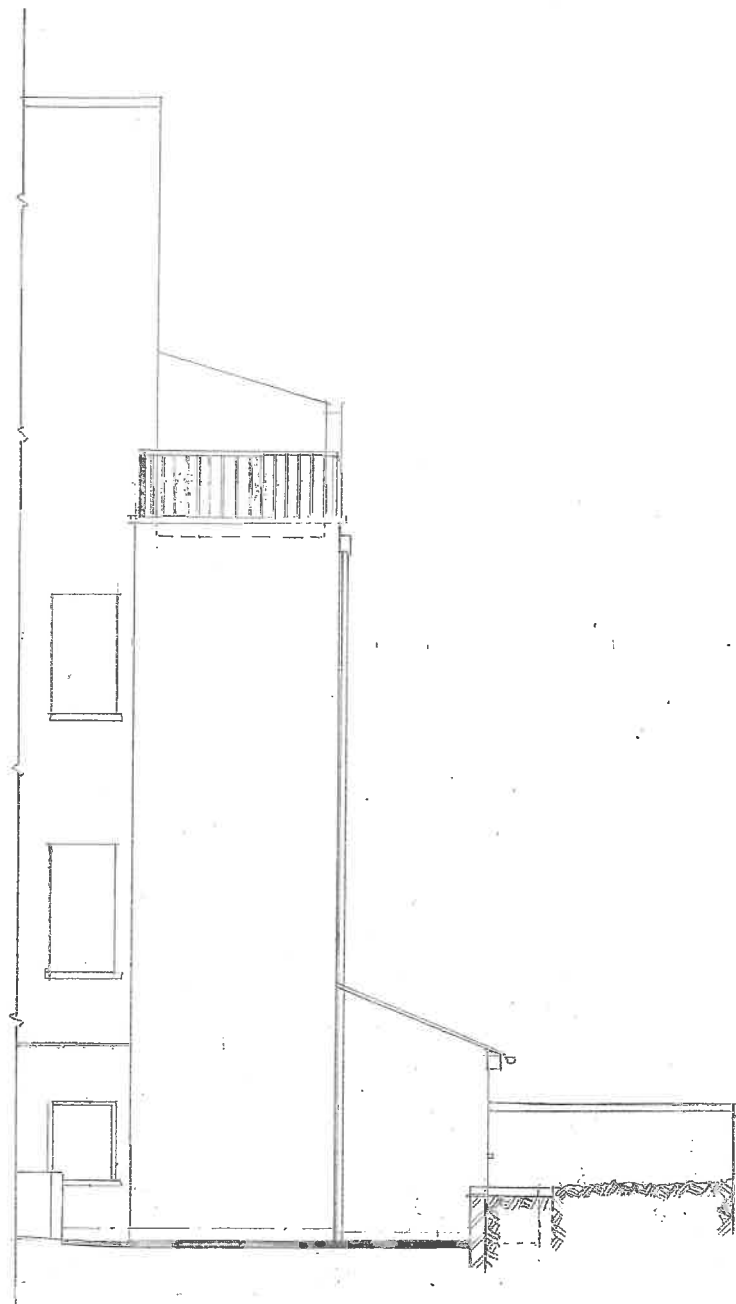


SIDE ELEVATION AS EXISTING

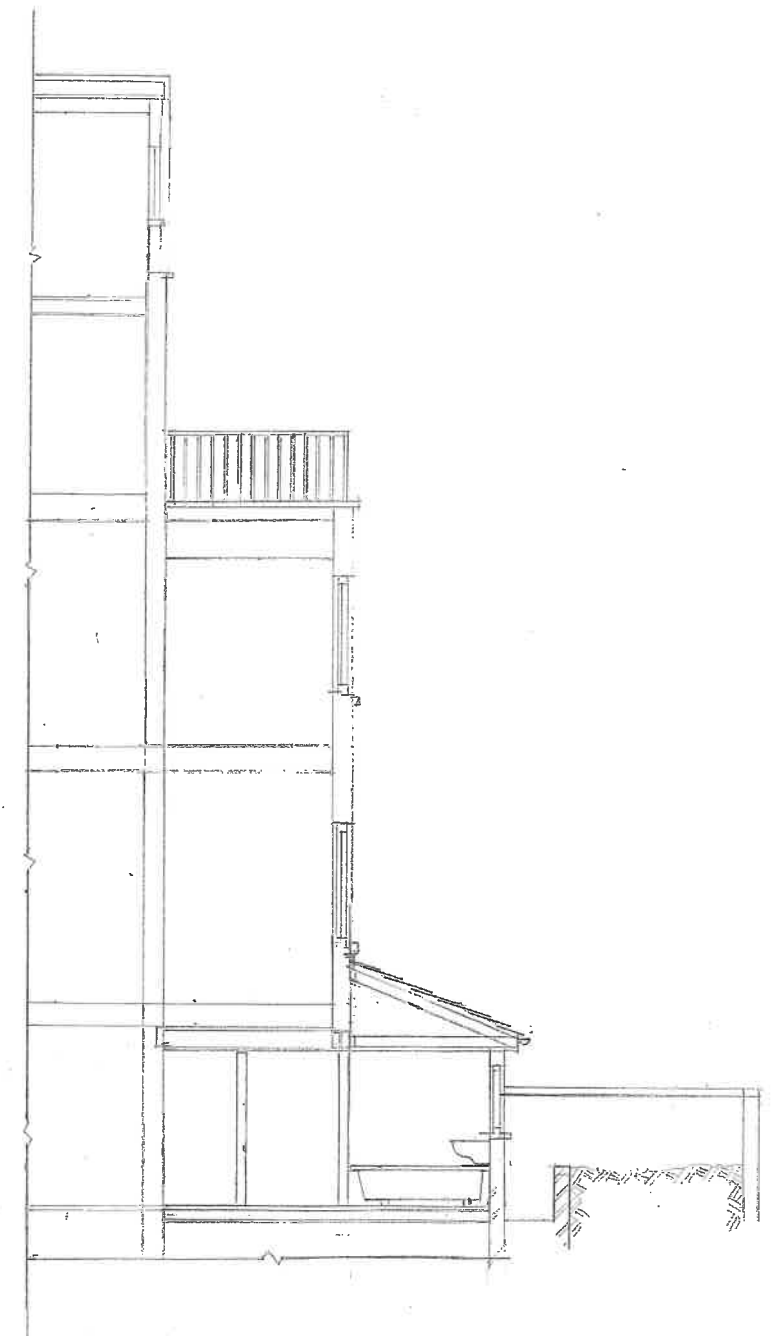


SECTION A - A

<b>P B A</b> ARCHITECTURAL CONSULTANTS 63 Grosvenor Street London W1K 3JG Tel: 203 205 2104 Mob: 0797 464 5325	Design Consultant	Client	Project Title	Drawn	Date	Checked	Date	Revision	Date	Description	By	Chkd	
			10 STRATFORD VILLA'S LONDON NW1 9SG		Sept18								
				Scale	1:100		Site				REAR, SIDE ELEV'S & SEC'N A - A AS EXISTING		
				Drawing Status					Job Number	Drawing Number	Revision		
								218/10/	102	-			

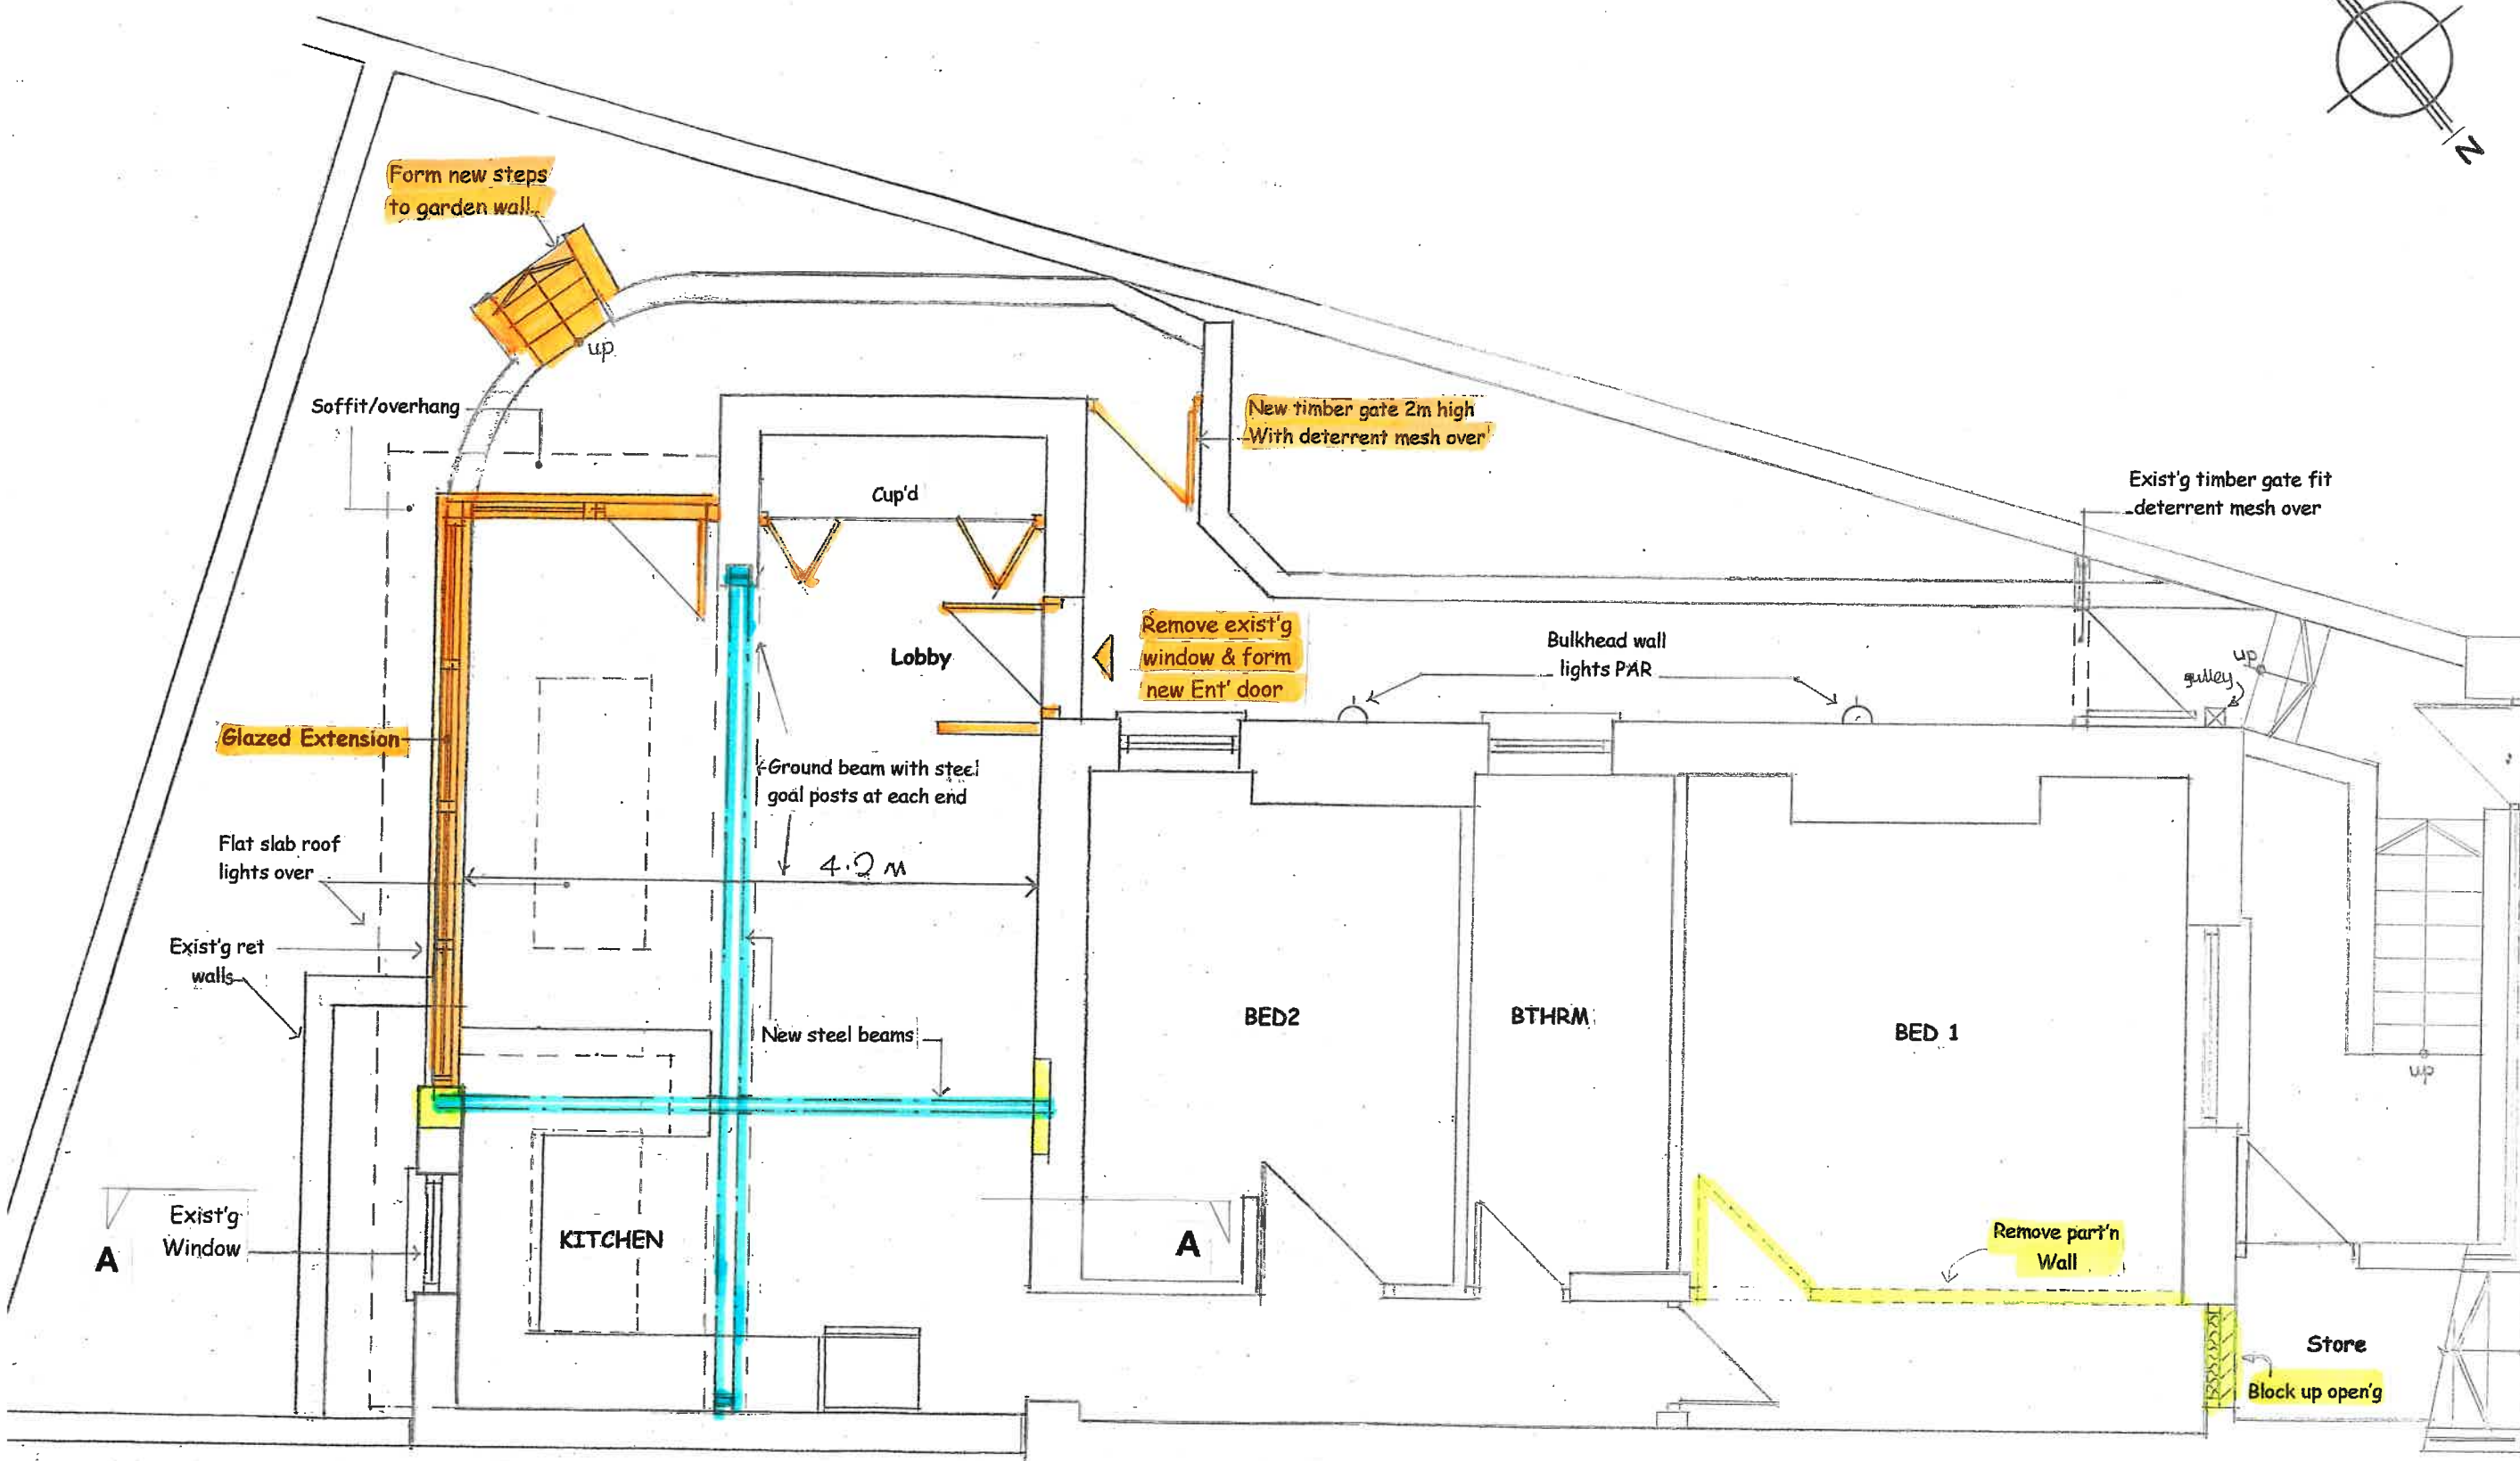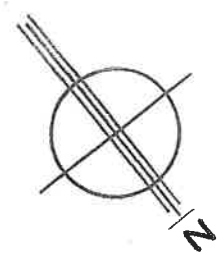

PROPOSED PLAN

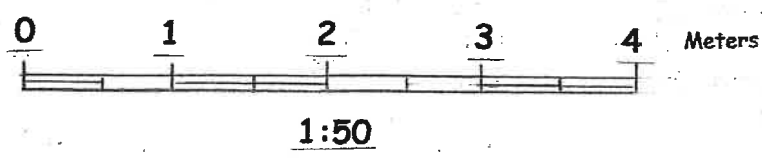

**P B A**  
 ARCHITECTURAL CONSULTANTS  
 63 Grosvenor Street  
 London W 1K 3JG  
 Tel: 203 205 2104  
 Mob: 0797 464 5325

Design Consultant: \_\_\_\_\_ Client: \_\_\_\_\_  
 Project Title: \_\_\_\_\_


10 STRATFORD VILLA'S LONDON NW1 9SG

Drawn	Date	Checked	Date
	Sept18		
Scale	1:50 @ A3		Site
Drawing Status			


Revision	Date	Description	By	Chkd
Drawing Title				
PROPOSED PLAN				
218/10/		703		




PROPOSED REAR ELEVATION

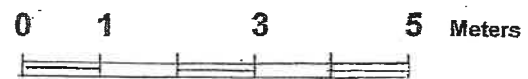

1:100

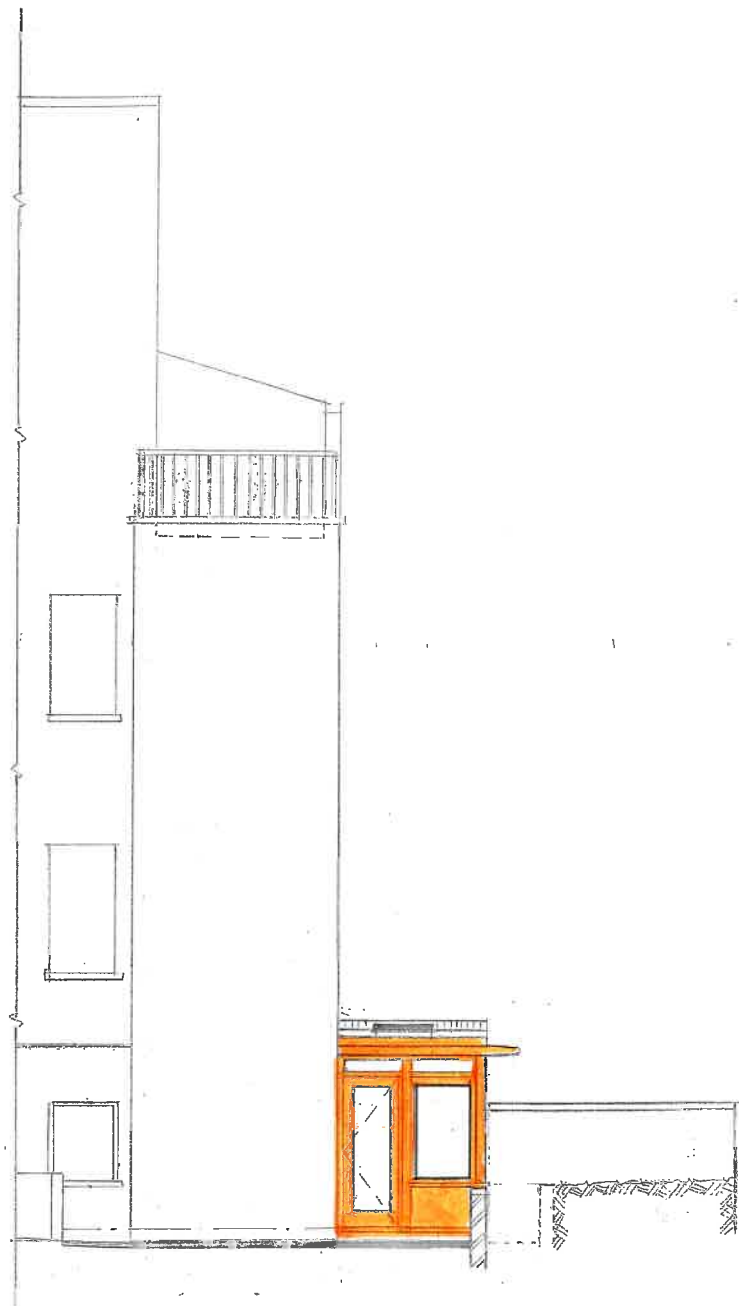

PROPOSED SIDE ELEVATION

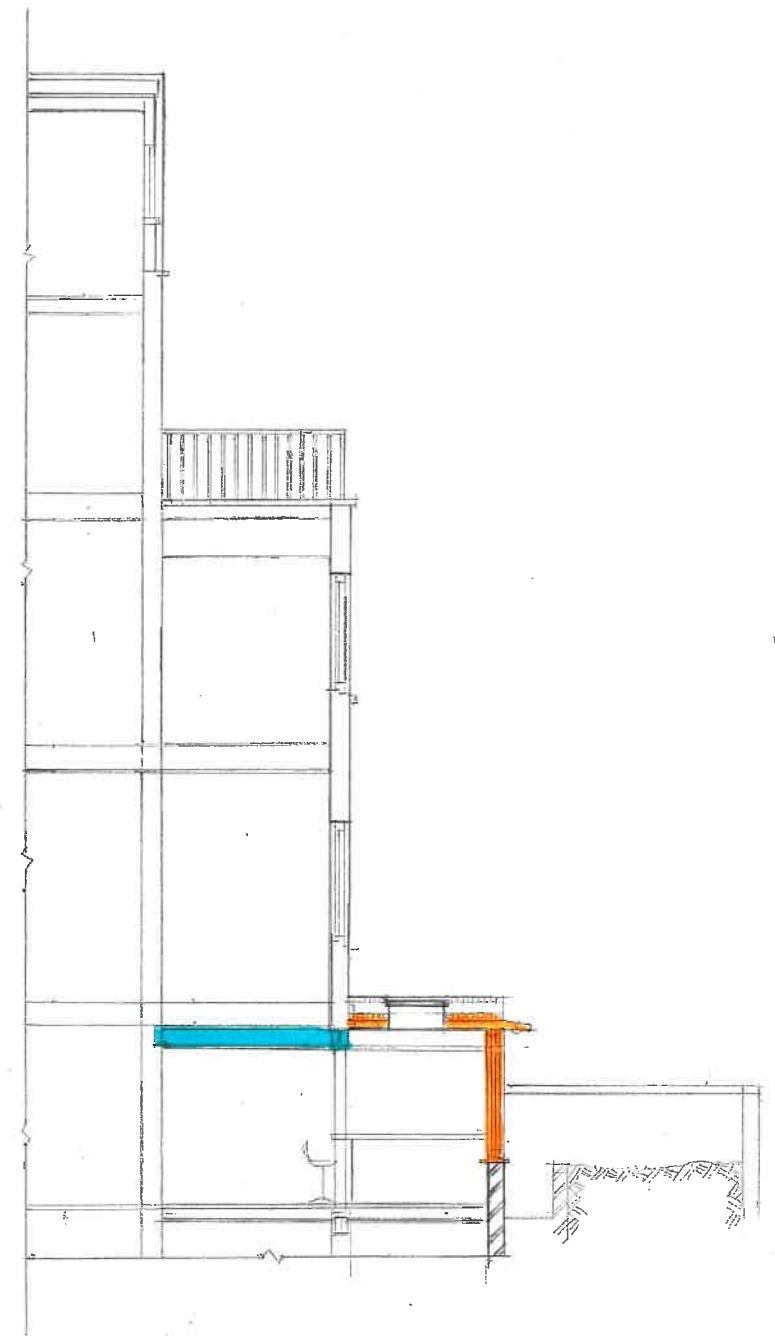

PROPOSED SECTION A - A

**P B A**

ARCHITECTURAL CONSULTANTS  
63 Grosvenor Street  
London W1K 3JG  
Tel: 203 205 2104  
Mob: 0787 464 5325

Design Consultant

Client

Project Title

10 STRATFORD VILLA'S LONDON NW1 9SG

Drawn

Date

Sept18

Checked

Date

Scales

1:100

Size

Drawing Status

Revision	Date	Description	By	Ch'd

Drawing Title

PROPOSED REAR, SIDE  
ELEV'N & SECT'N A-A

Drawing Number

218/10/ /04

Revision