


A 16-1-2018 Planning Amendment
- 16-09-2018 Planning Issue
Rev Date Description

Project 48 MILL LANE
Client Bernardita Gonzales
Date September 2018 Scale 1:50 @ A1 1:100 @A3
Drawing Title Proposed Plans
Drawing Number 10000_A_LX_00_101

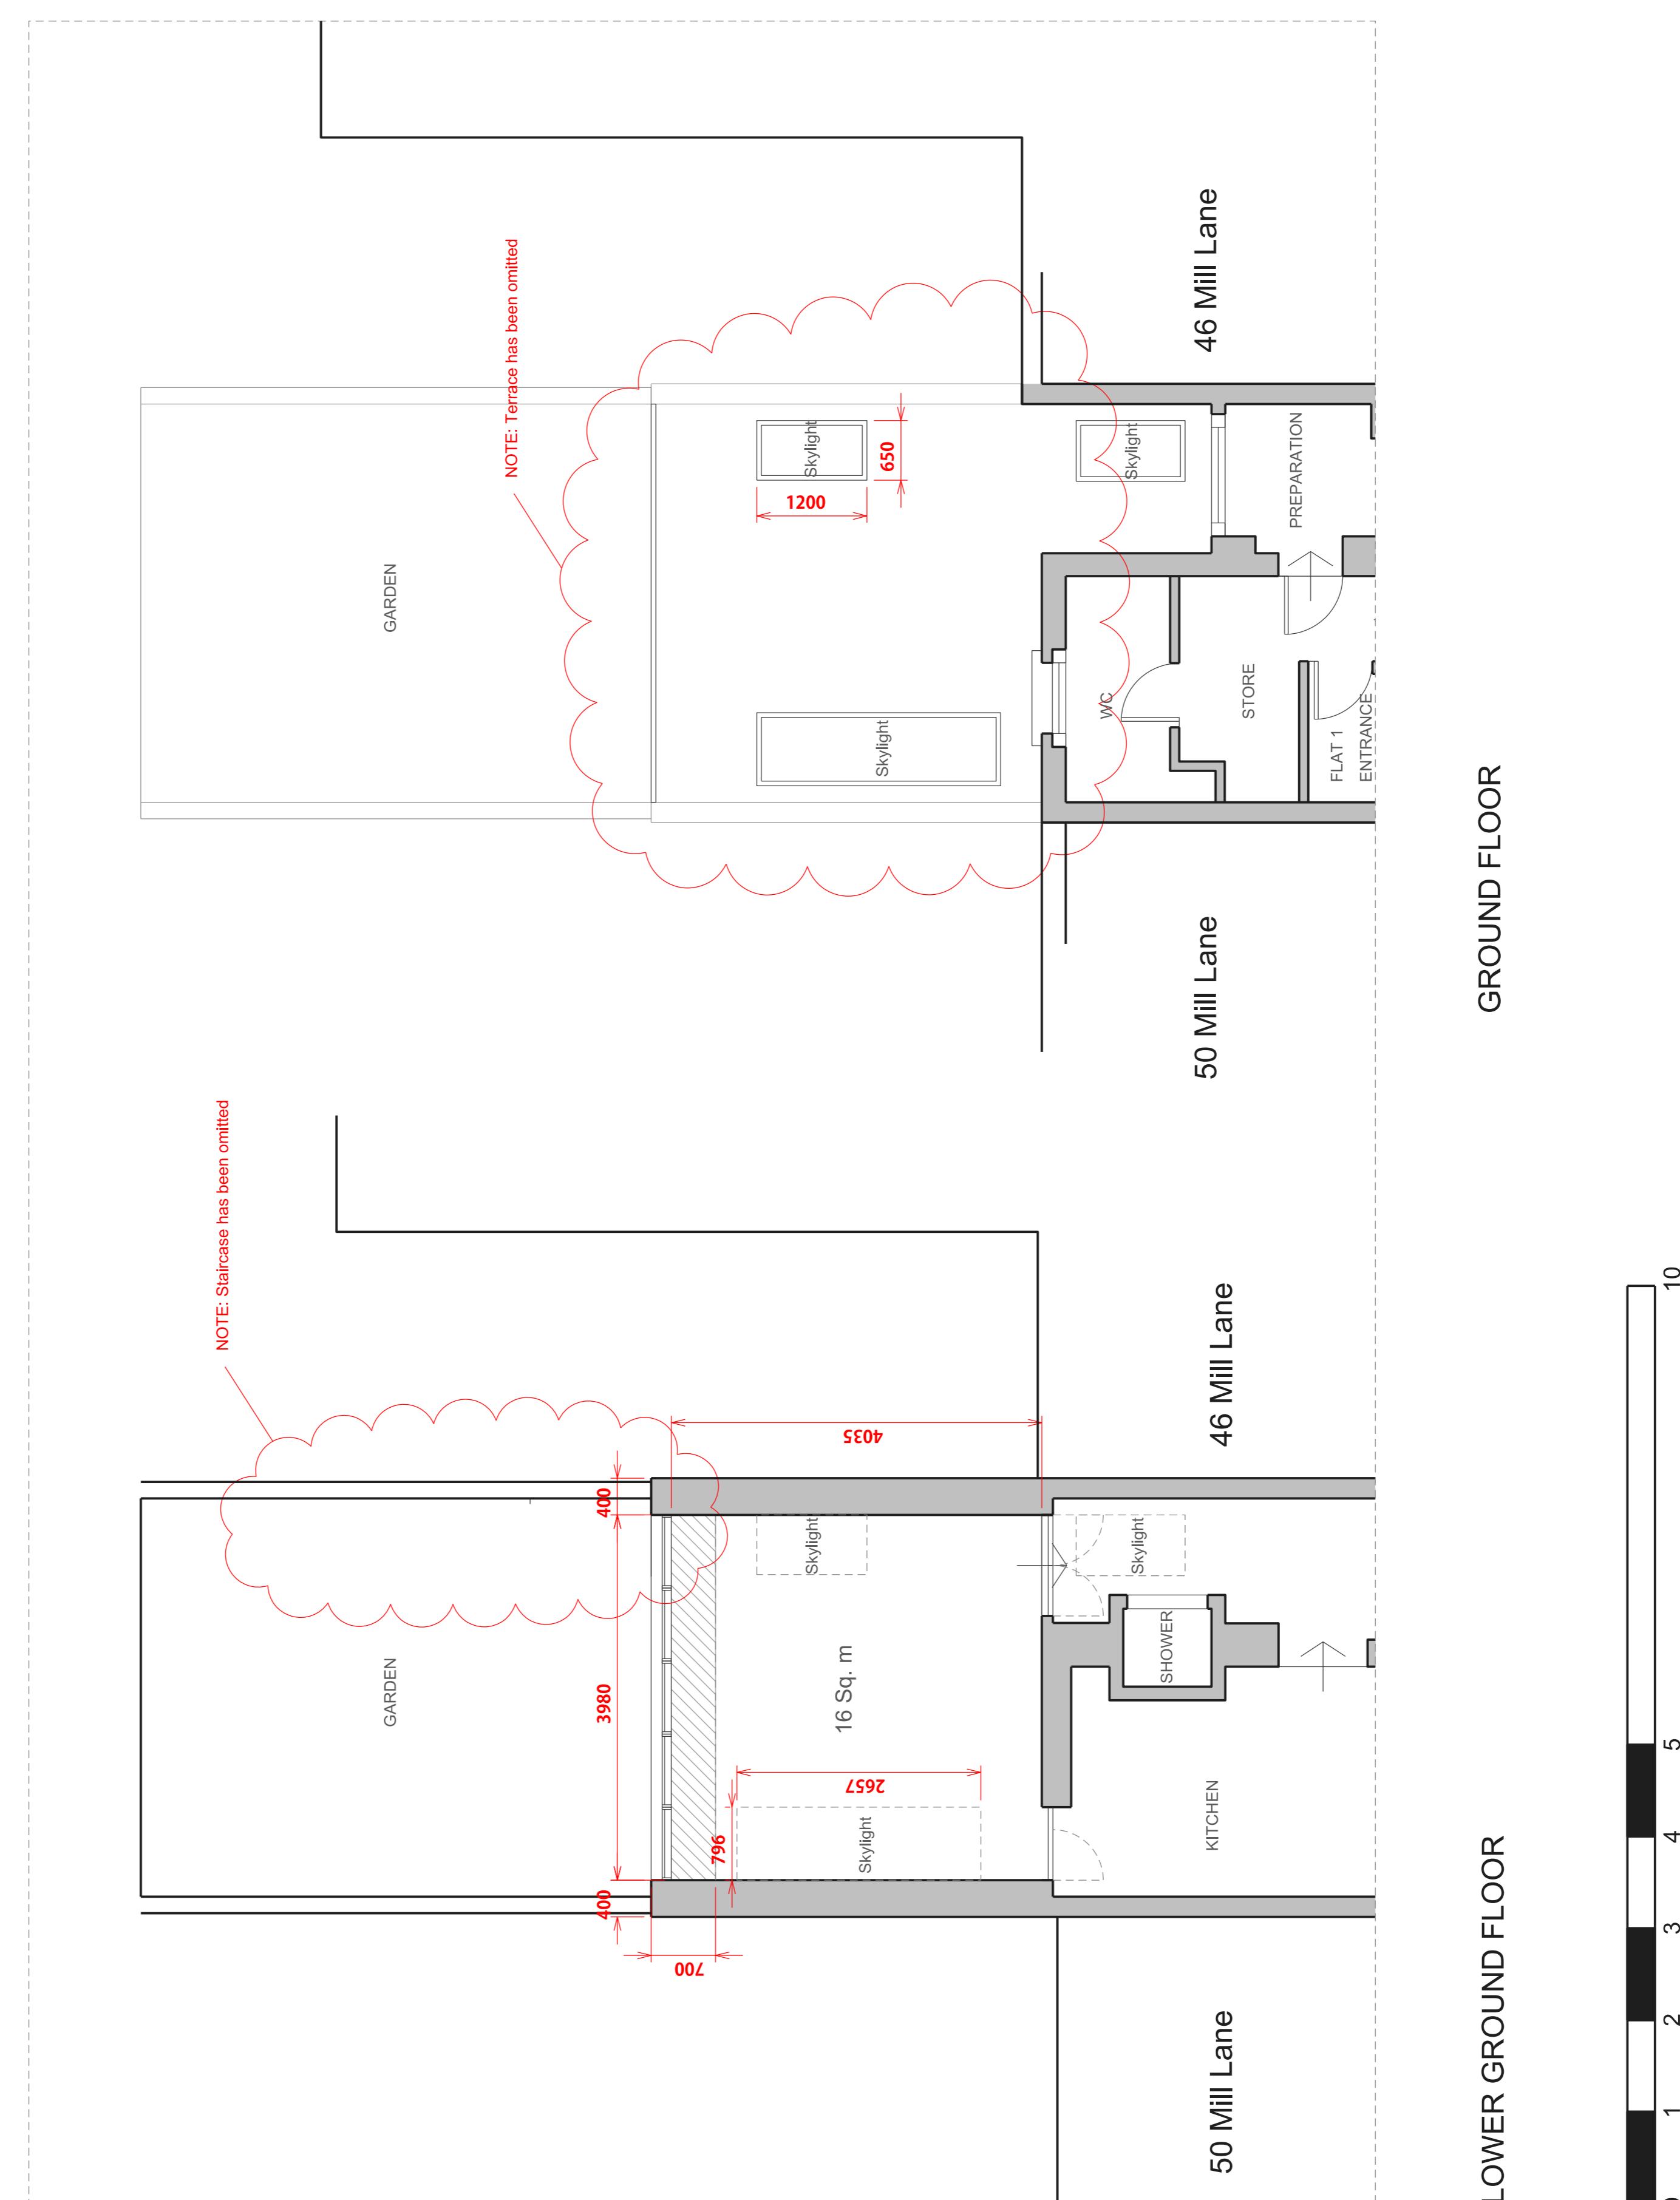

10
0 1 2 3 4 5