



Notes

Do not scale from this drawing. All dimensions are based on site by the contractor and are subject to change. The contractor shall be responsible for the accuracy of all dimensions and such dimensions to be his responsibility. Report all drawing errors, omissions and discrepancies to the architect.

Rev	Date	Description
A	16-11-2018	Planning Amendment
-	16-09-2016	Planning Issue

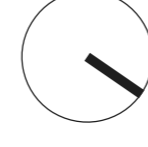

Project
48 MILL LANE
 Client
 Bernardie Gonzales
 Date
 September 2018
 Scale
 1:50 @ A1 1:100 @A3
 Drawing Title
 Existing Plans
 Drawing Number
 10000_A_LXX_01_101

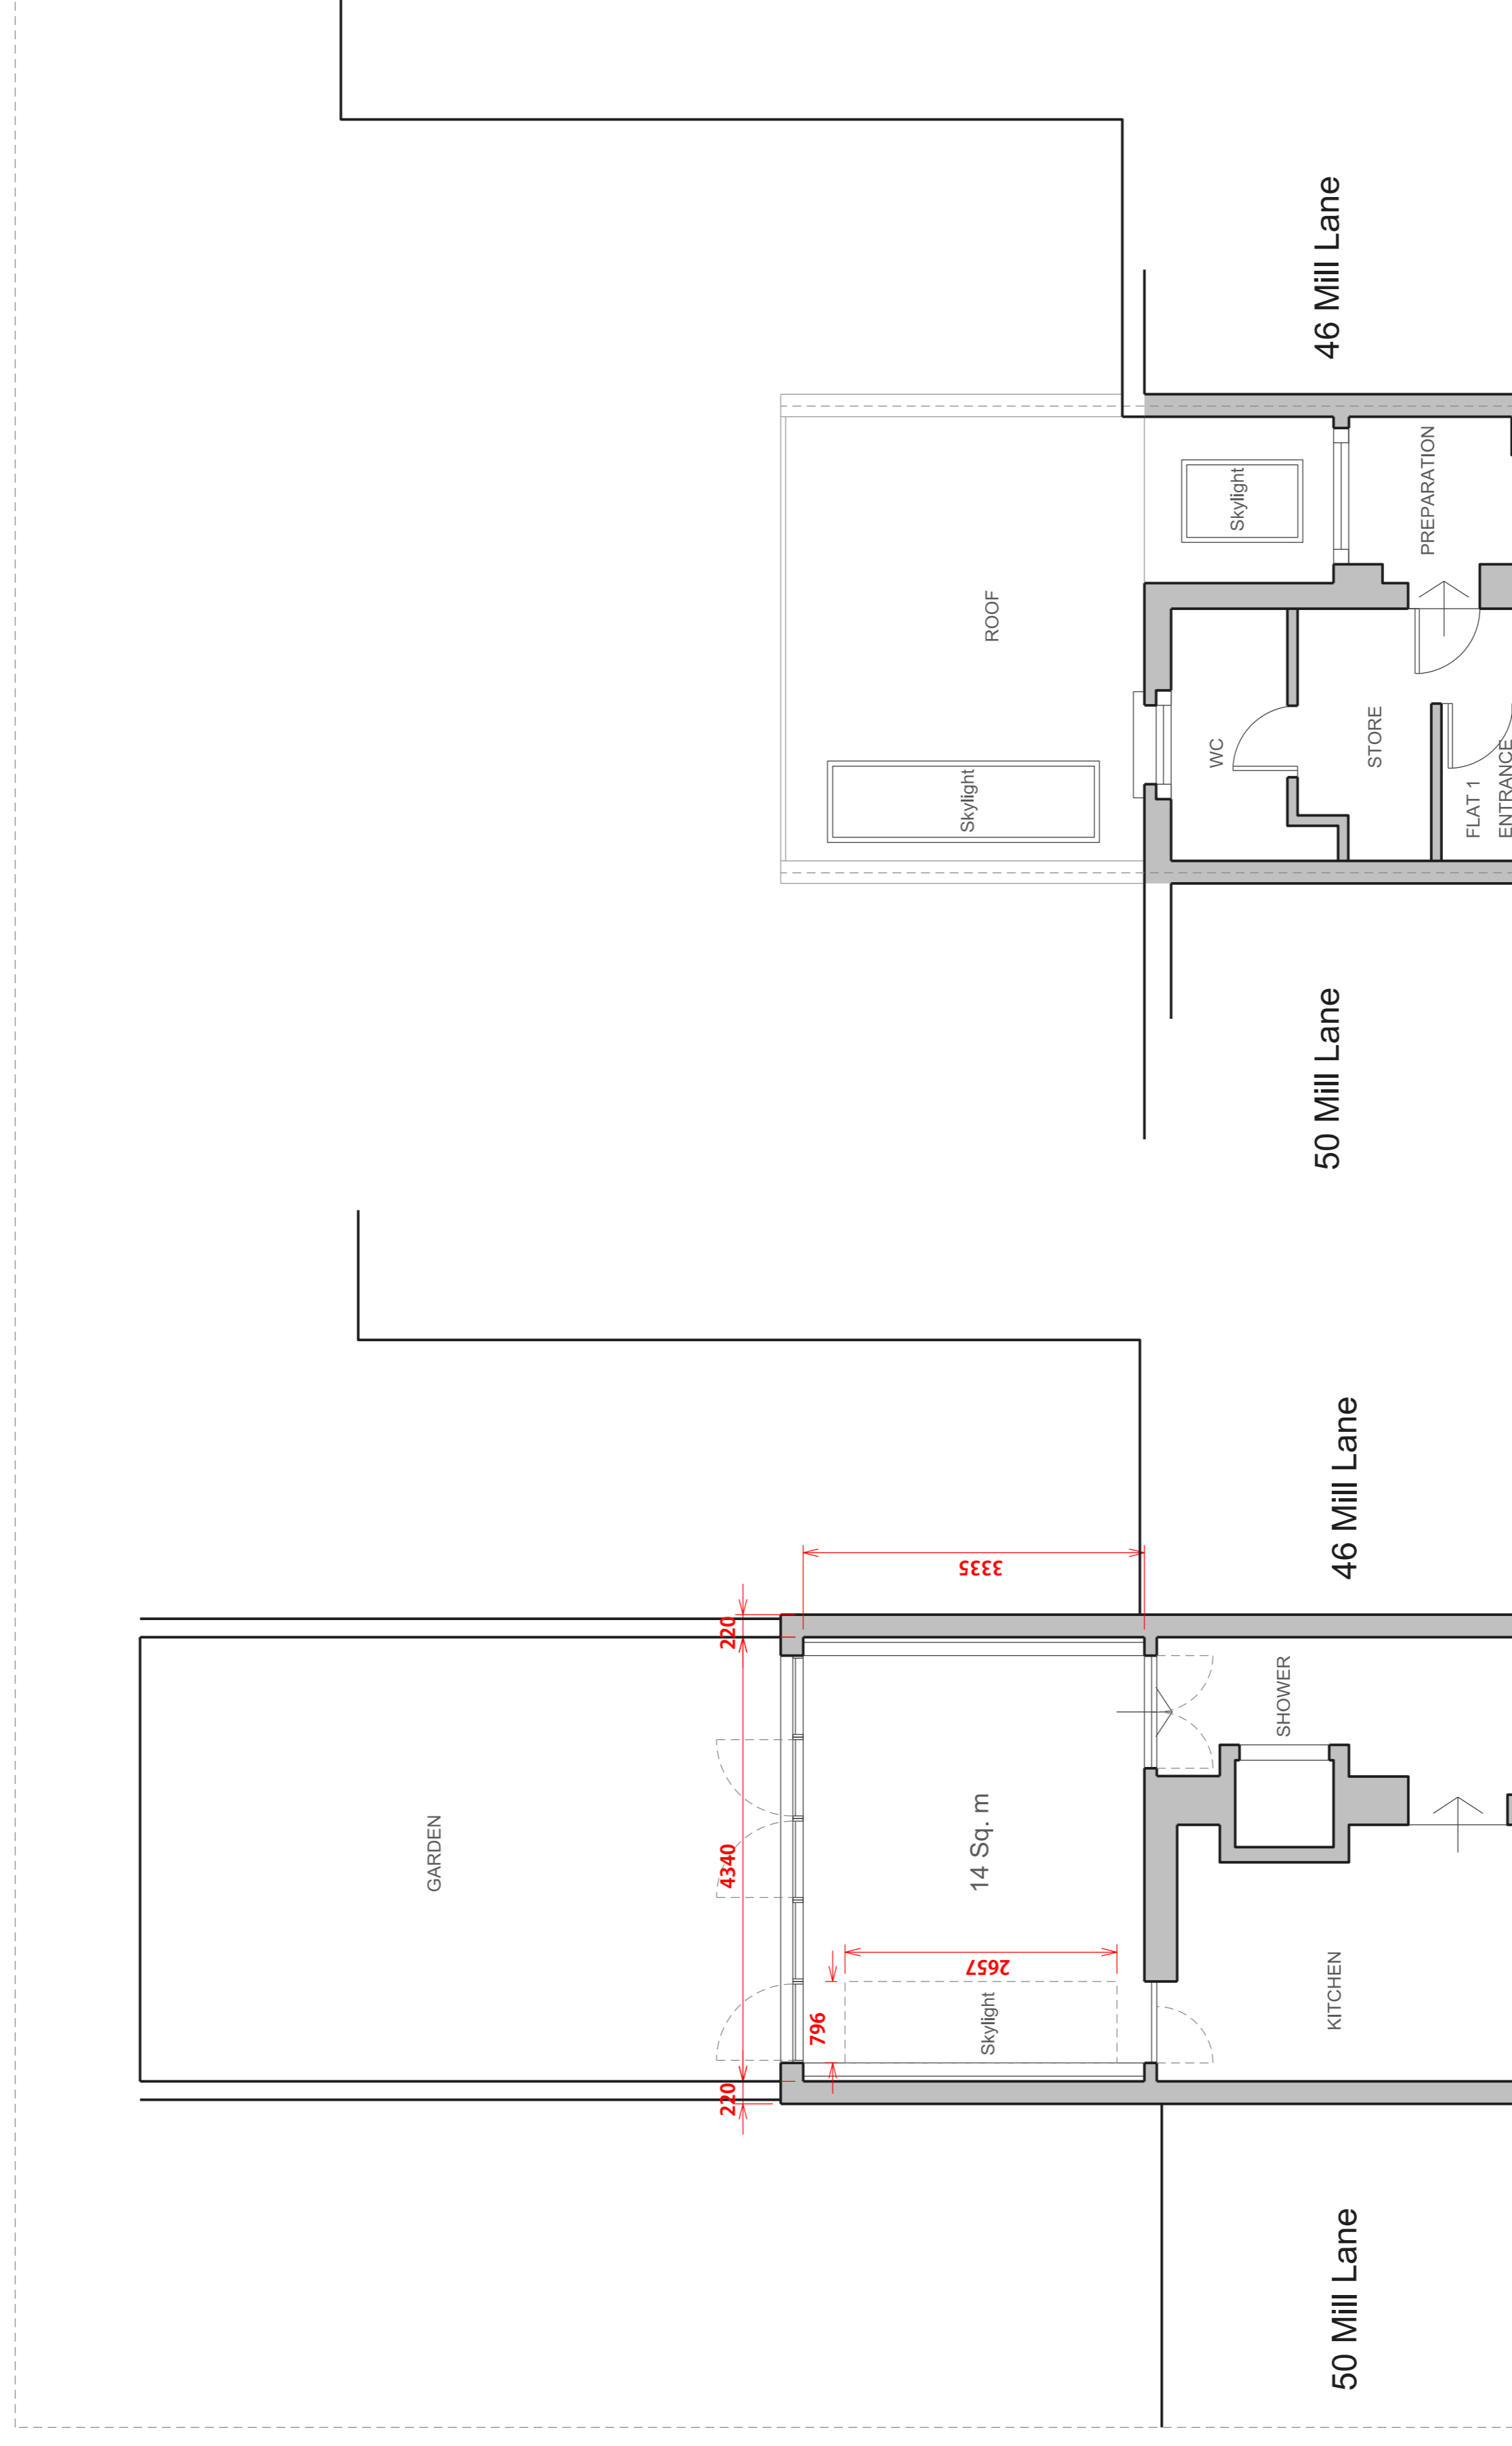

GROUND FLOOR

LOWER GROUND FLOOR

