

41 Dartmouth Park Road

Front Yard

Bedroom  
RE.91

Living room  
RE.92

Rear Garden

Kitchen  
RE.93

Bathroom  
RE.95

Hall  
RP.94

Hall  
RP.90

Original stair reinstated

37 Dartmouth Park Road

P1 15.11.18 For Planning Application

Rev.	Date	Revision notes




Drawing No. **276\_PL01\_109** Revision **P1**

Drawing Title  
**Proposed Lower Ground Floor Plan**

Project	39 Dartmouth Park Road, London NWS 1SU		
Client	Mr & Mrs Casey		
Drawn	LB	Checked	SH
Date	12.11.2018	Status	PLANNING
Scale@A3	1:50	Scale@A1	N/A

© Stephen Taylor Architects. All rights described in chapter IV of the Copyright Designs and Patents Act 1988 have been asserted.

**STEPHEN TAYLOR ARCHITECTS**  
**38 KINGSLAND ROAD**  
**21H PERSEVERANCE WORKS**  
**LONDON E8 2DD**  
studio@stephentaylorarchitects.co.uk  
**020 7729 1672**

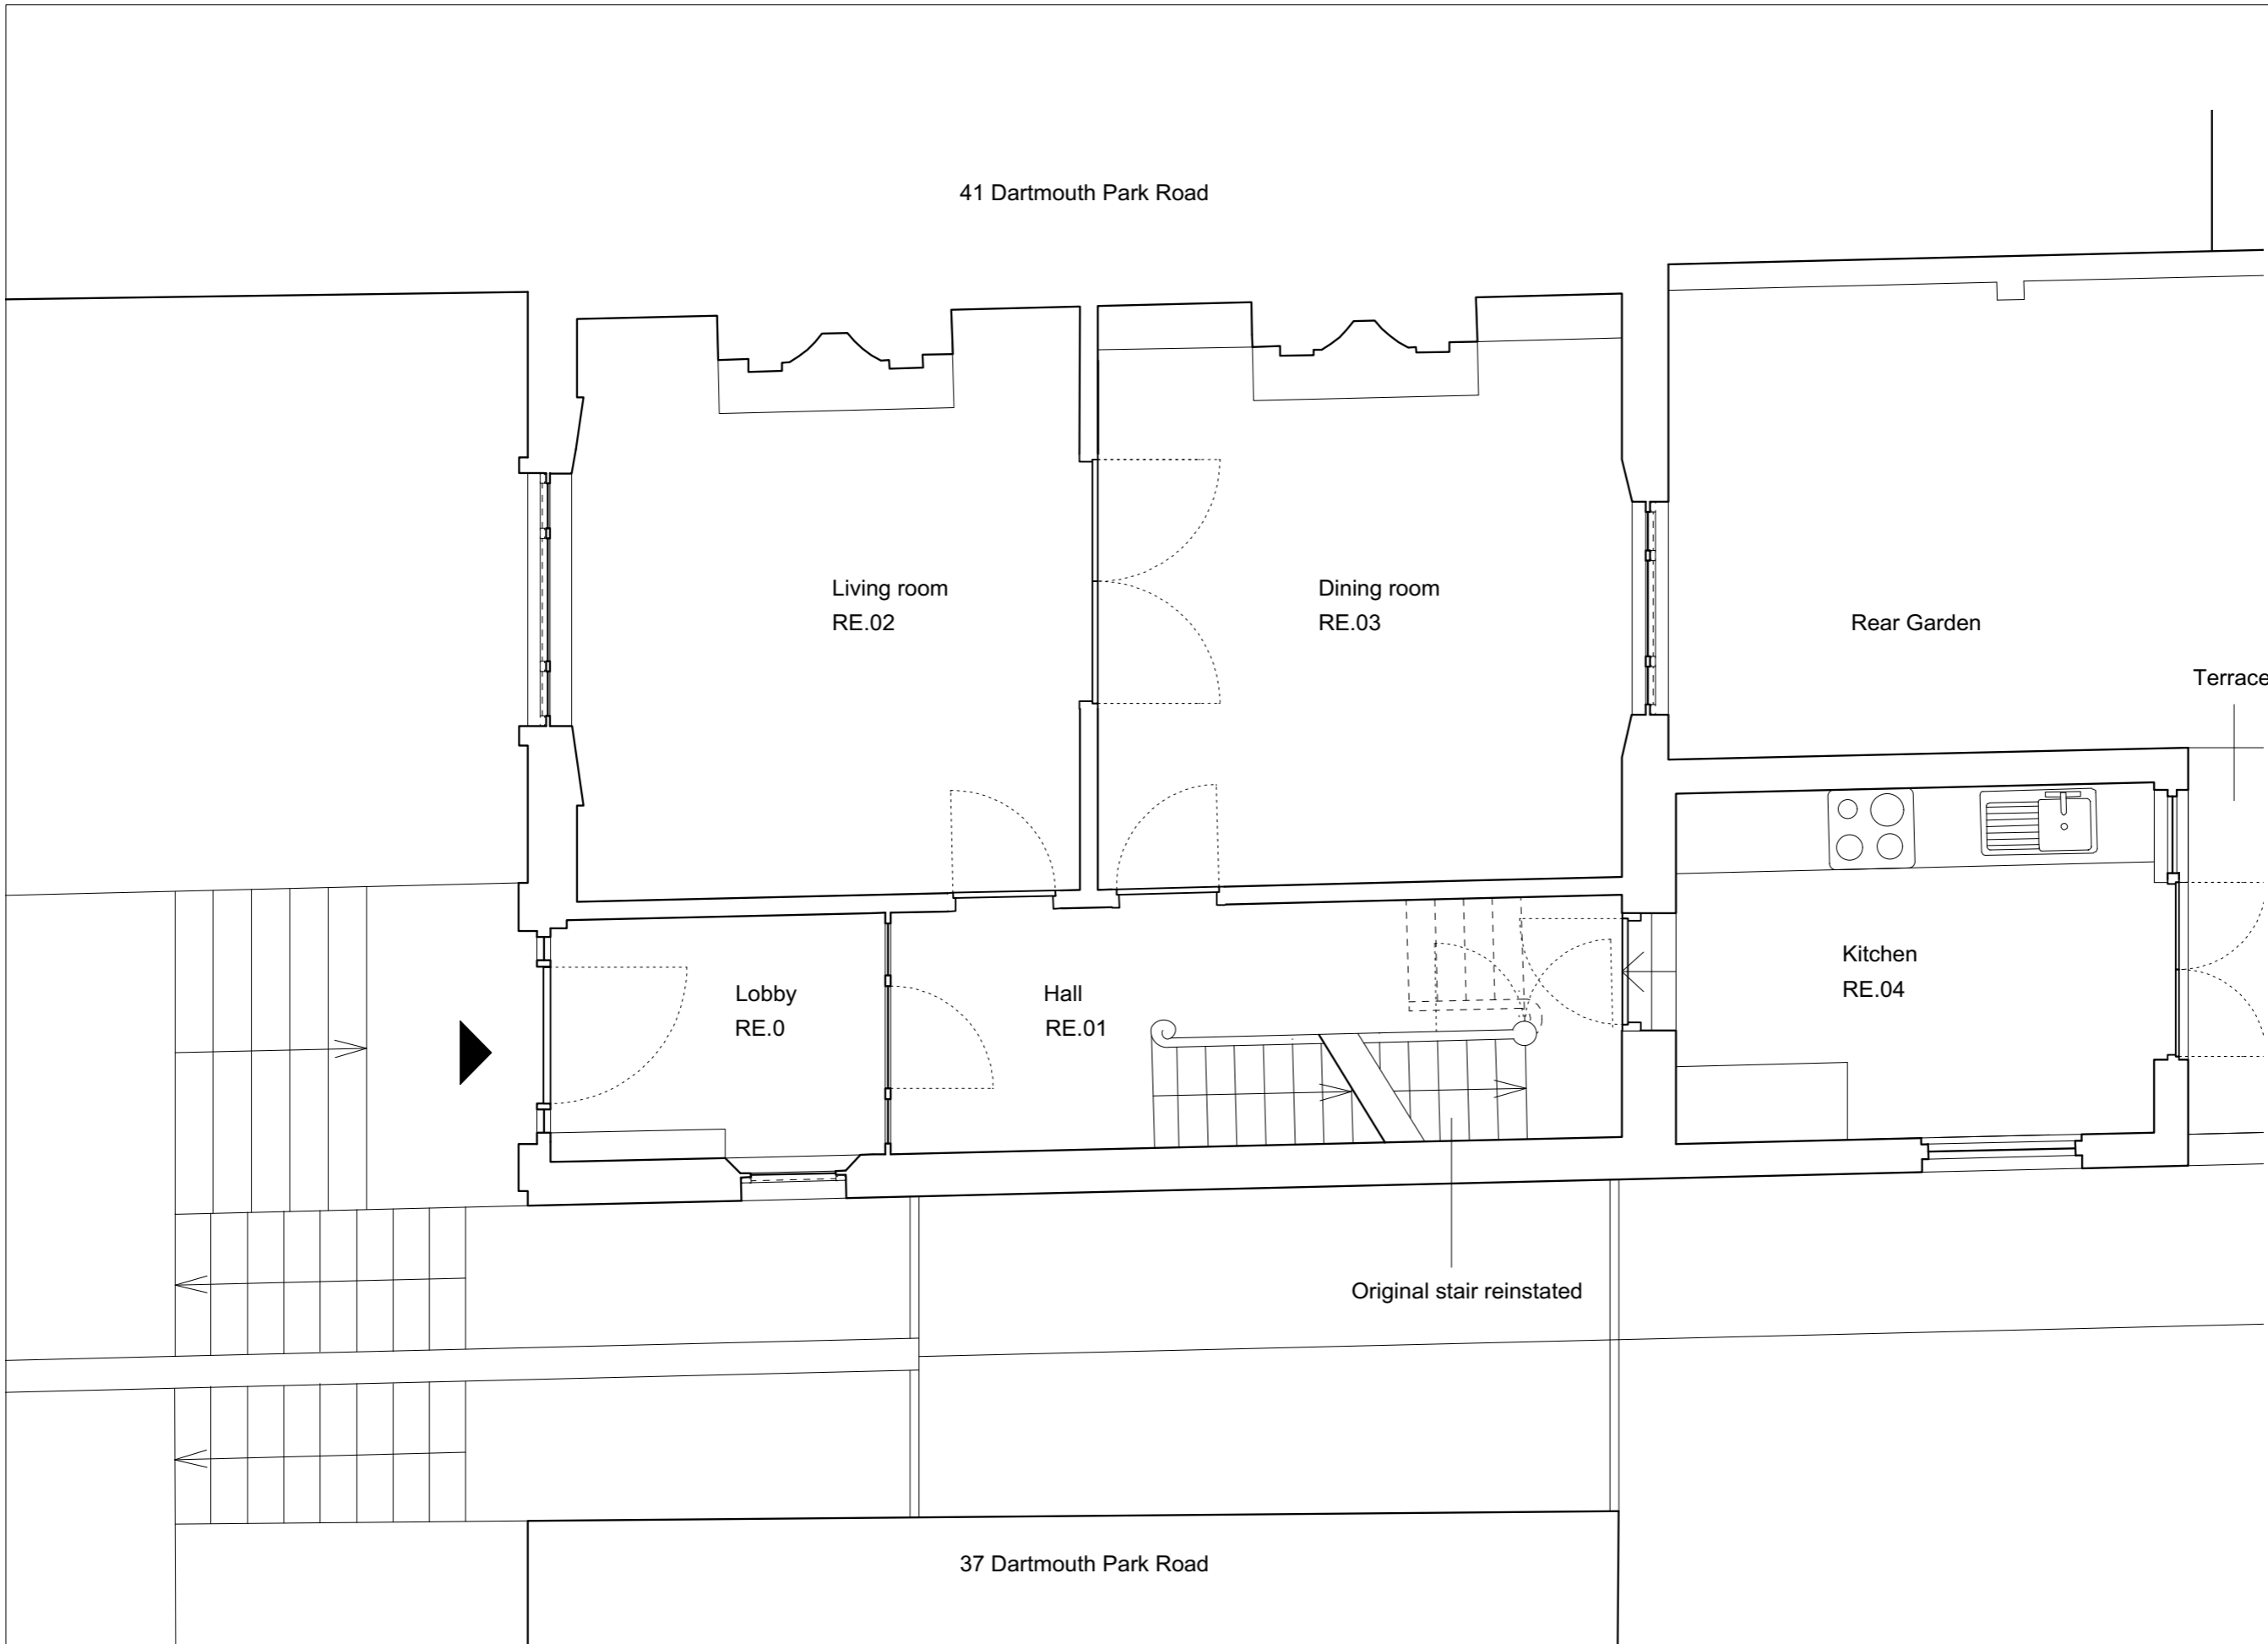

P1	15.11.18	For Planning Application
Rev.	Date	Revision notes




Drawing No. **276\_PL01\_110** Revision **P1**

Drawing Title  
**Proposed Upper Floor Plan**

Project	39 Dartmouth Park Road, London NWS 1SU		
Client	Mr & Mrs Casey		
Drawn	LB	Checked	SH
Date	12.11.2018	Status	PLANNING
Scale@A3	1:50	Scale@A1	N/A

© Stephen Taylor Architects. All rights described in chapter IV of the Copyright Designs and Patents Act 1988 have been asserted.

**STEPHEN TAYLOR ARCHITECTS**  
**38 KINGSLAND ROAD**  
**21H PERSEVERANCE WORKS**  
**LONDON E8 2DD**  
studio@stephentaylorarchitects.co.uk  
**020 7729 1672**

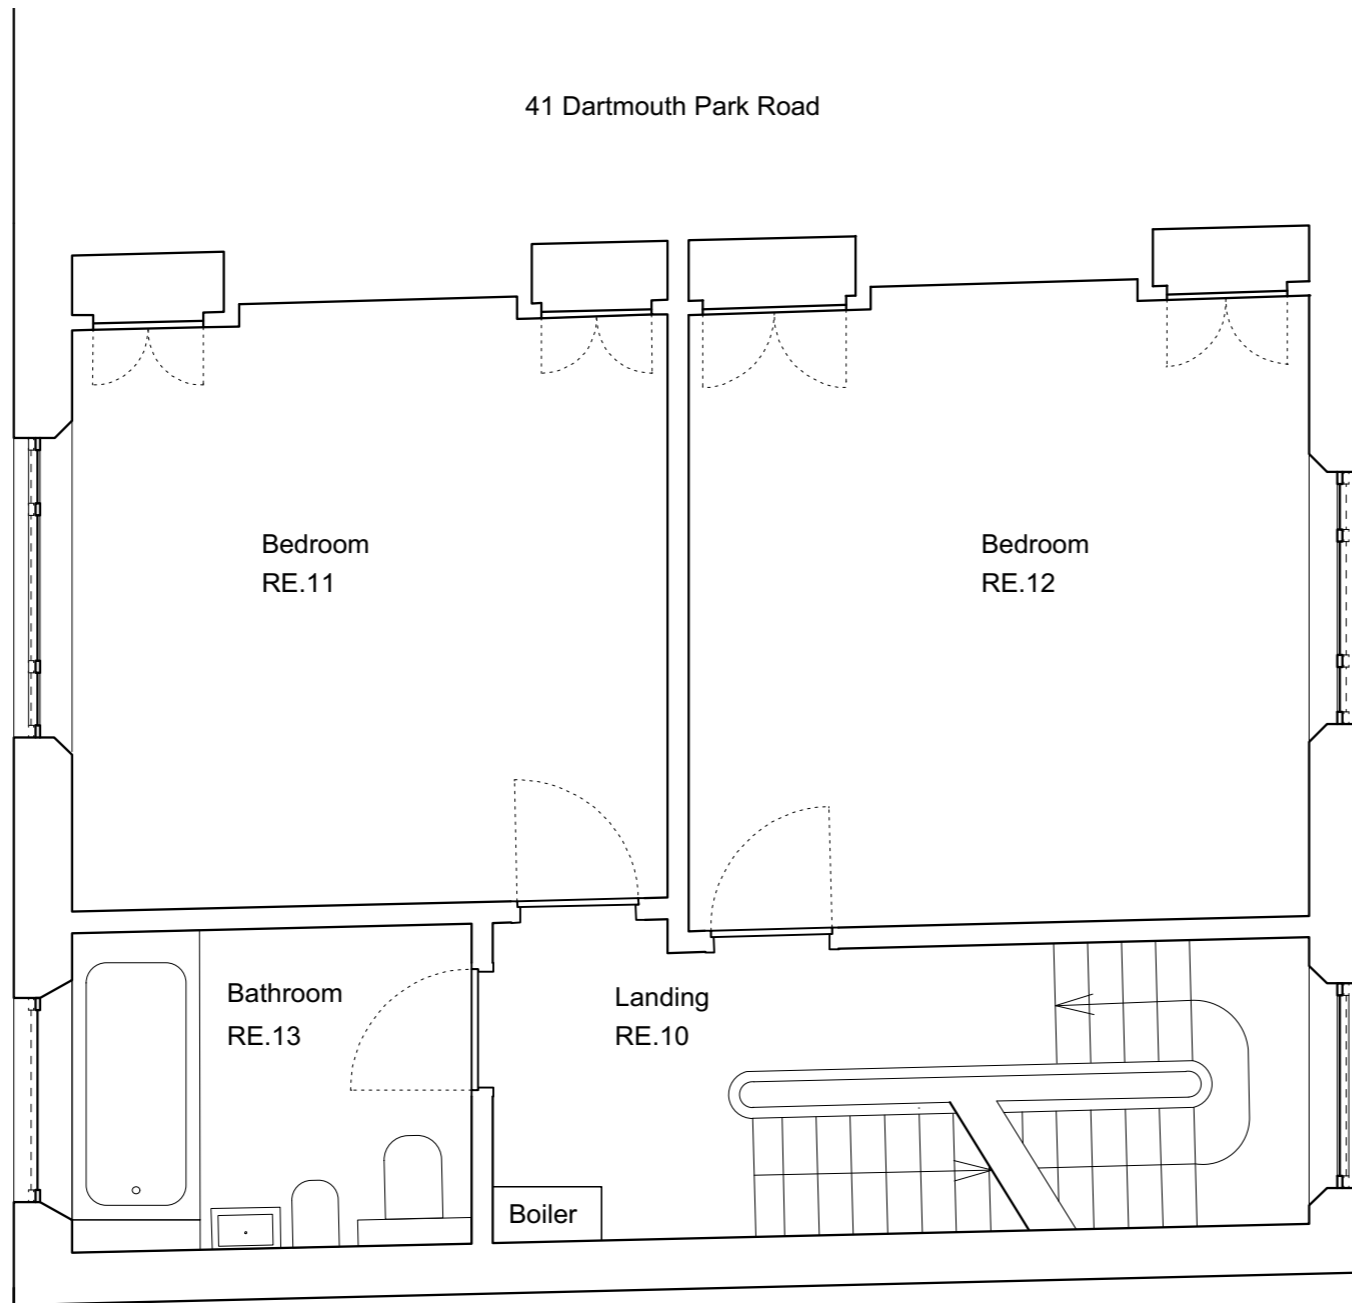

P1 15.11.18 For Planning Application

Rev.	Date	Revision notes





Drawing No. **276\_PL01\_111** Revision **P1**

Drawing Title **Proposed First Floor Plan**

Project	39 Dartmouth Park Road, London NWS 1SU		
Client	Mr & Mrs Casey		
Drawn	LB	Checked	SH
Date	12.11.2018	Status	PLANNING
Scale@A3	1:50	Scale@A1	N/A

© Stephen Taylor Architects. All rights described in chapter IV of the Copyright Designs and Patents Act 1988 have been asserted.

**STEPHEN TAYLOR ARCHITECTS**  
**38 KINGSLAND ROAD**  
**21H PERSEVERANCE WORKS**  
**LONDON E8 2DD**  
studio@stephentaylorarchitects.co.uk  
**020 7729 1672**

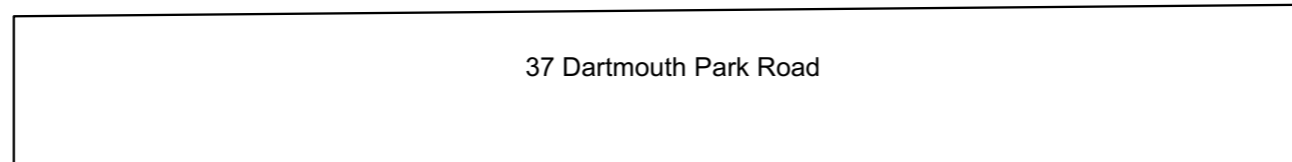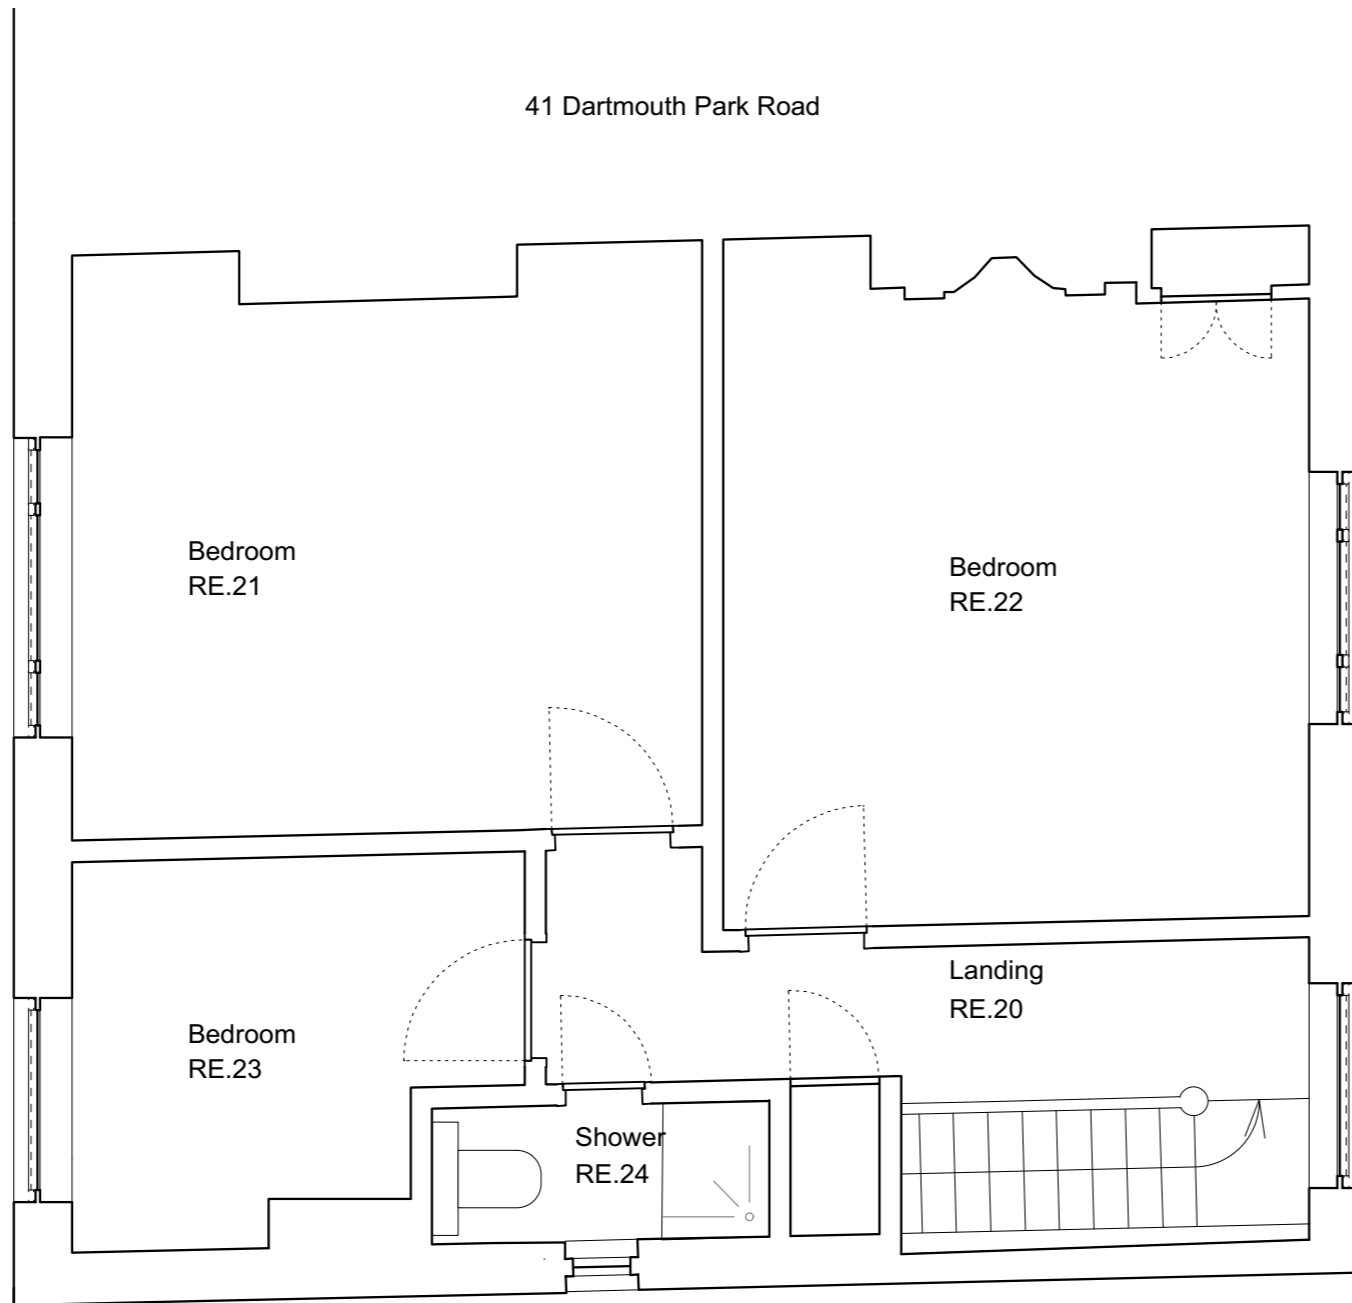

P1	15.11.18	For Planning Application
Rev.	Date	Revision notes



Drawing No. **276\_PL01\_112** Revision **P1**  
 Drawing Title

**Proposed Second Floor Plan**

Project	39 Dartmouth Park Road, London NWS 1SU		
Client	Mr & Mrs Casey		
Drawn	LB	Checked	SH
Date	12.11.2018	Status	PLANNING
Scale@A3	1:50	Scale@A1	N/A

© Stephen Taylor Architects. All rights described in chapter IV of the Copyright Designs and Patents Act 1988 have been asserted.  
**STEPHEN TAYLOR ARCHITECTS**  
**38 KINGSLAND ROAD**  
**21H PERSEVERANCE WORKS**  
**LONDON E8 2DD**  
studio@stephentaylorarchitects.co.uk  
**020 7729 1672**