


Crogsland Road

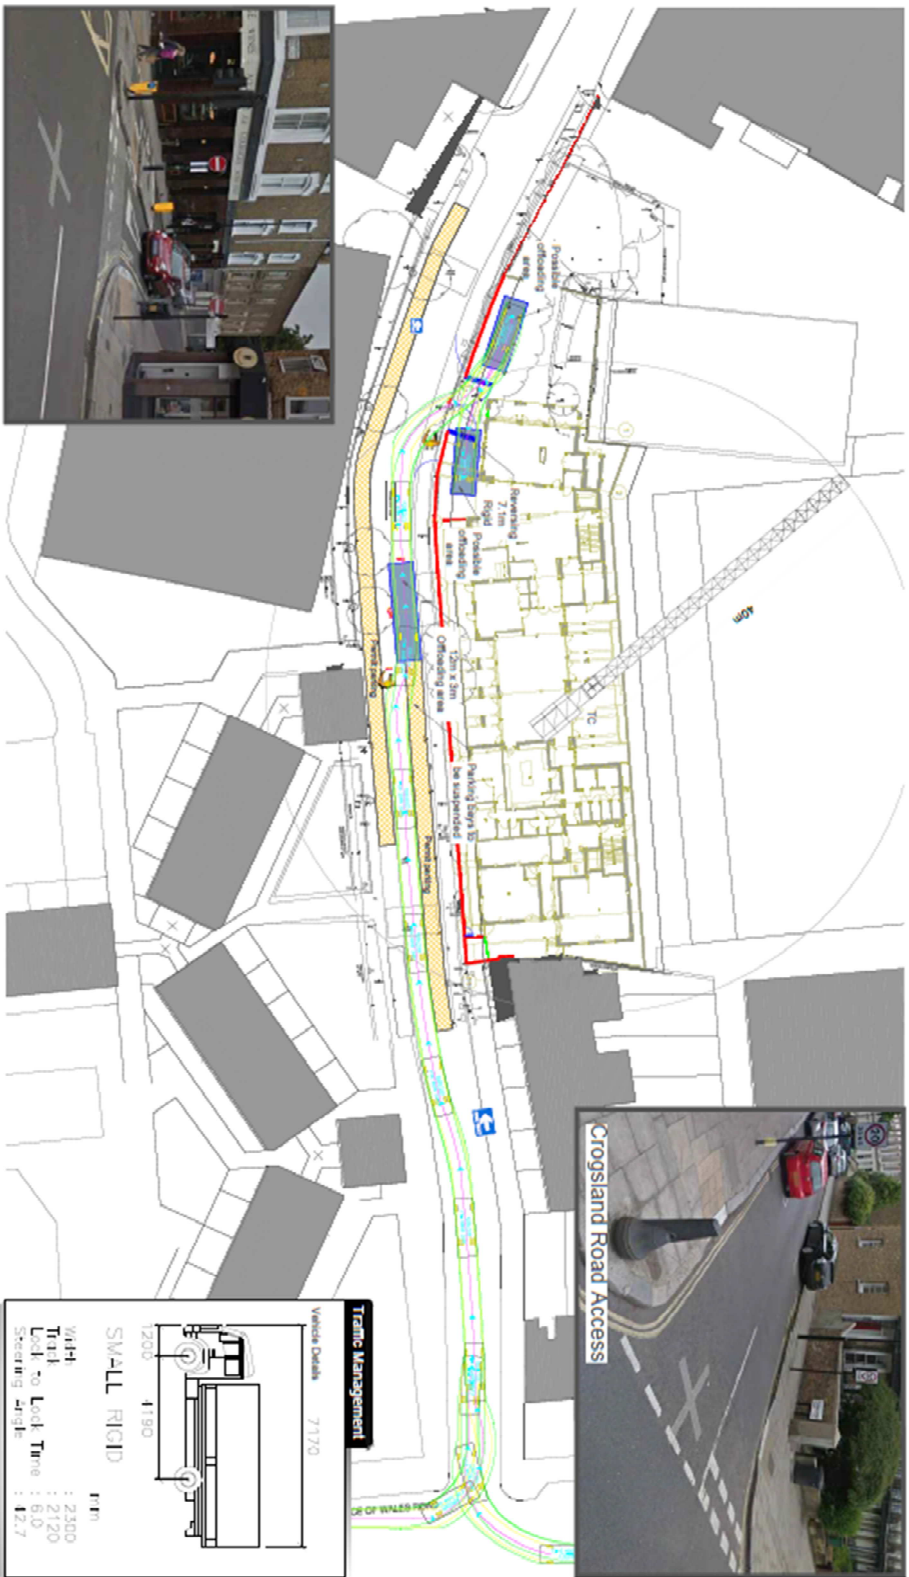

Designed by
OB
 Brennan

KEY
 Traffic Loading
 Obstructing Area
 Traffic Signal

Title
 Swept Path Analysis
 7.1m Small Rigid - Driving into Site
 Status: Scale: Date: Rev: Drawing n:
 Draft: @A3 15.02.18 01 04a

On behalf of
GallifordTry



Traffic Management

Vehicle Details 71720

SMALL RIGID

Width : 2300
 Track : 2120
 Lock to Lock Time : 6.0
 Steering angle : 42.7

Crogsland Road

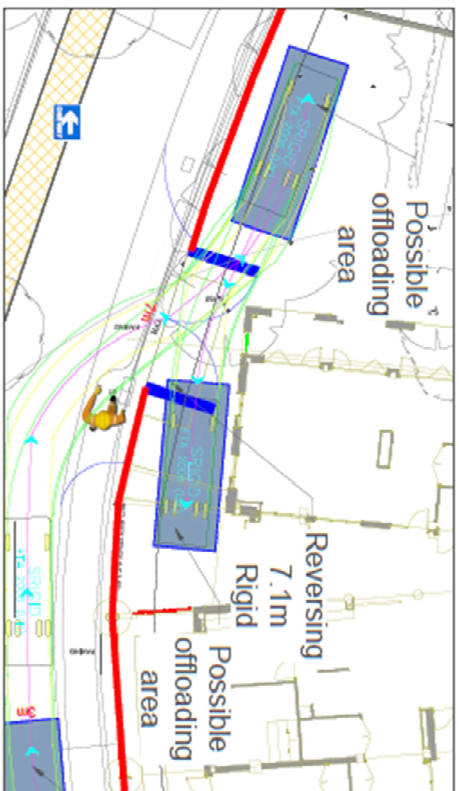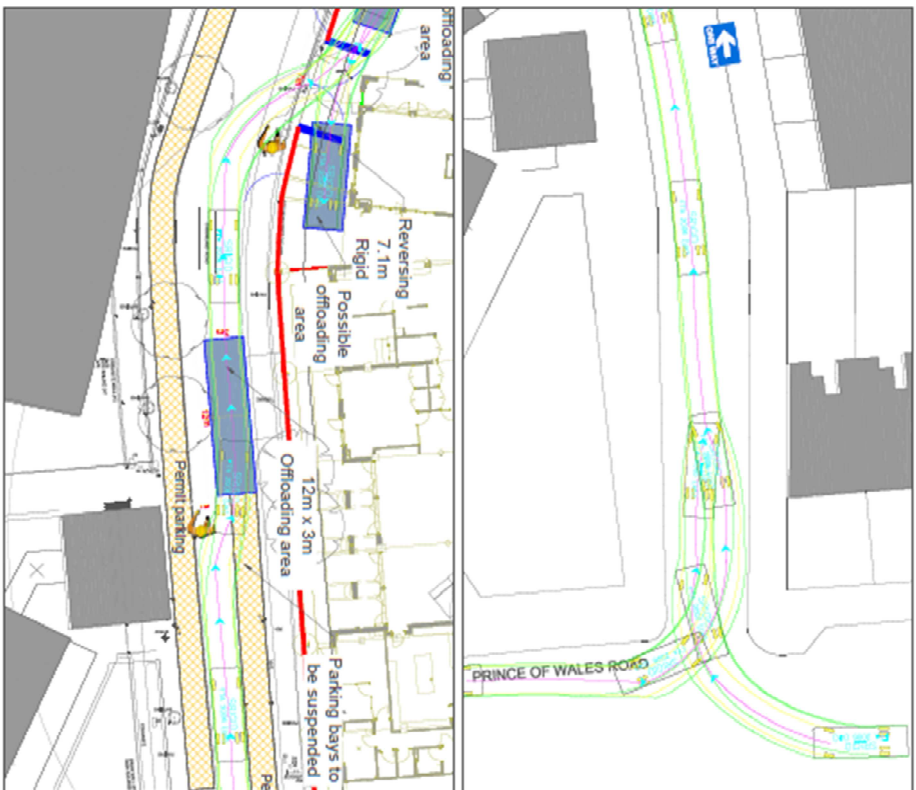

Designed by

KEY
 Traffic flow
 Offloading area
 Traffic barrier

Title Sweep Path Analysis
7.1m Small Rigid - Driving into Site
Details

Status	Scale	Date	Rev	Drawing to
Draft	@A3	15.02.18	01	04b

On behalf of