


PLAN AT ROOT PROTECTION AREA (Scale 1:150)

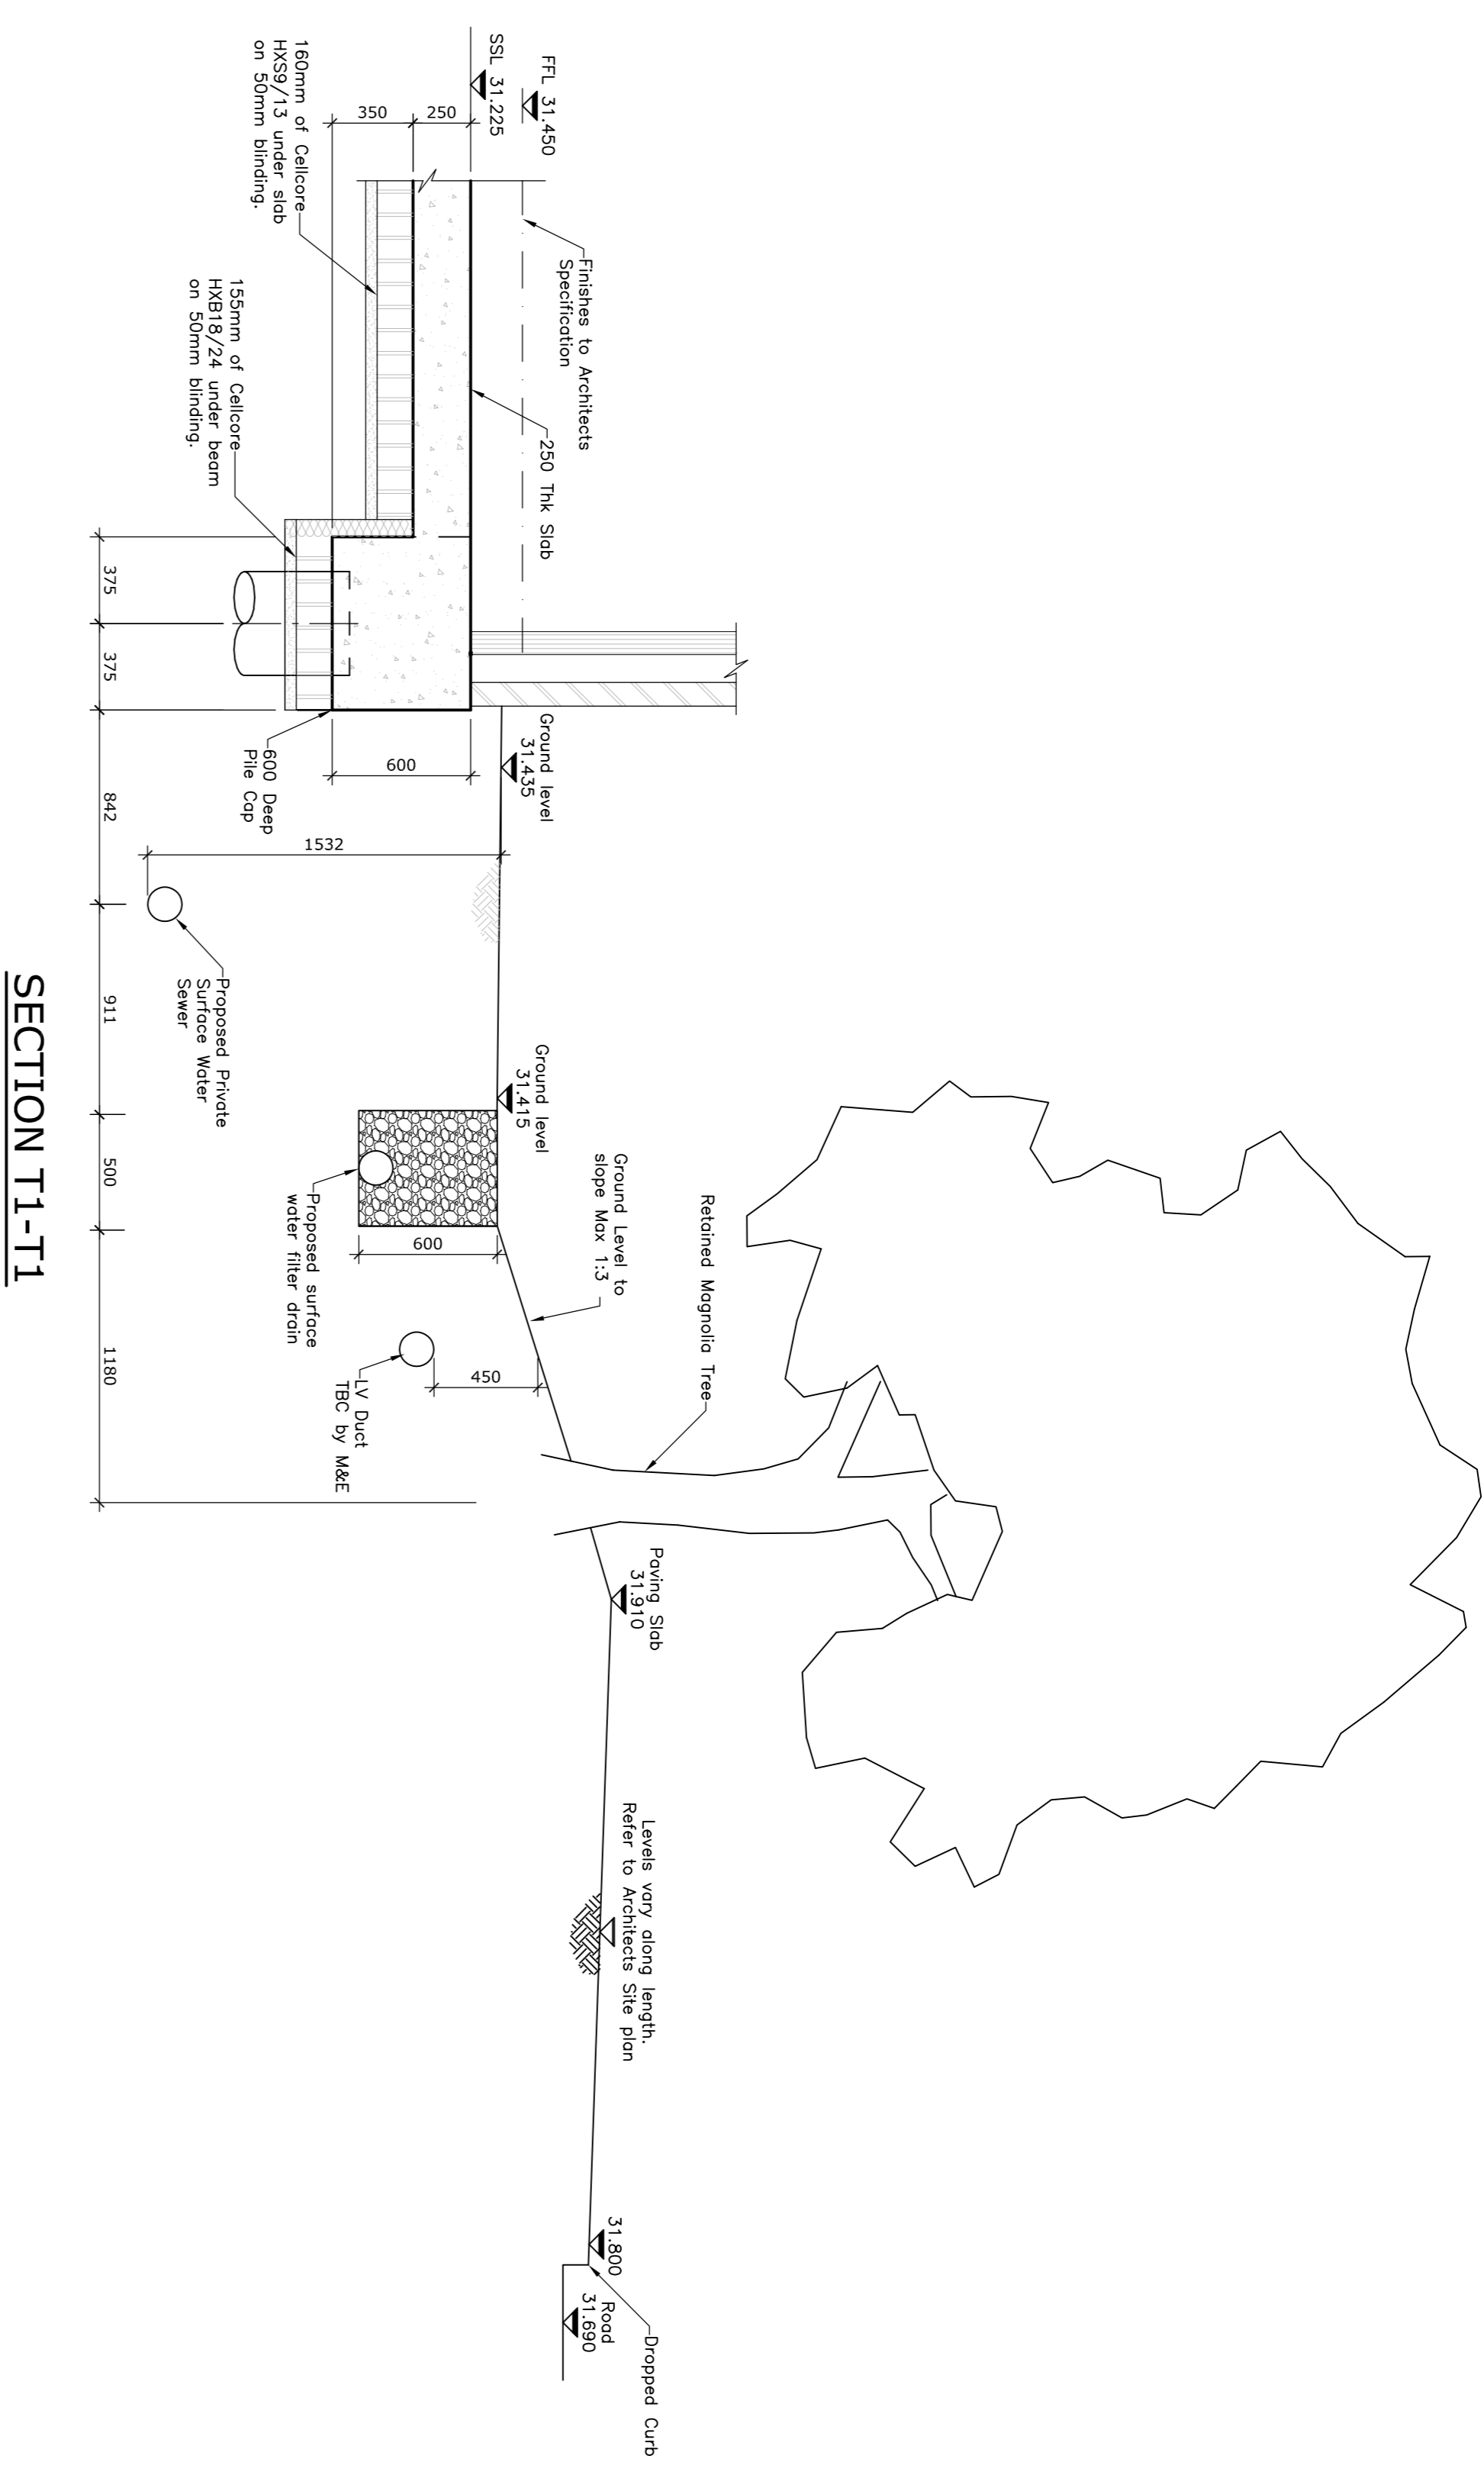

SECTION T1-T1 (Scale 1:25)

ALL DRAWINGS TO BE READ  
ALONGSIDE LATEST ARCHITECT'S  
ALL SETTING OUT & LEVELS TO  
ARCHITECTS DETAILS  
TEMPORARY WORKS, DESIGN AND  
SEQUENCE TO BE UNDERTAKEN BY  
MAIN CONTRACTOR

FOR PLANNING APPROVAL

REV	DATE	DESCRIPTION	AS	BY
-	15.11.18	ISSUED FOR PLANNING	AS1	ASH
			DRAWN	CMKD

**Project**  
CHARLIE RATCHFORD  
EXTRA CARE

**The**  
EXTERNAL RETAINING WALL  
LAYOUT & DETAILS  
SHEET 4

**Client**  
GALLIFORD TRY PARTNERSHIPS

Drawn	Date
HS	NOV 18
Job Manager	Checked
AES	AES
Approved	Scale
AES	AS SHOWN @ A1

This drawing is to be read in conjunction with all other Engineer's drawings and all other project information. Any discrepancy between the Engineer's drawings and other project information is to be referred to the Engineer immediately.

**RichardJackson**  
Engineering Consultants

1st Floor, 200, Victoria Road, London E16 1JH  
Email Address: info@rjackson.com

Tel: 020 7448 9900  
Tel: 020 7448 9901  
Website: www.rjackson.com

Drawing No.	Revision
47707-S-903	-

Drawing Status

INQUIRY  APPROVAL  COSTING

TENDER  CONSTRUCTION  AS CONSTRUCTED