


LOWER GROUND FLOOR PLAN



SCALE IN METERS

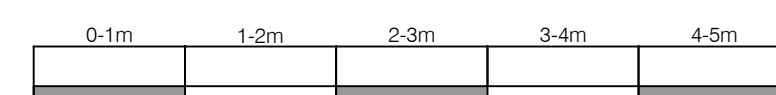

Proposed New Works

Notes

Copyright of this drawing and contents remain with Collett Zarzycki.

Do not scale from drawings. The contractor is to verify dimensions on site prior to the commencement of work. Any discrepancies are to be reported to the Architect / Supervising Officer immediately.

If in doubt - seek clarification.

All work must comply with the current Building Regulations and local Byelaws. No materials are to be used or method of workmanship employed unless conformity with the current Codes of the Practice & British Standards is ensured.

Rev	Date	Notes
-----	------	-------

COLLETT~ZARZYCKI LIMITED

2B FERNHEAD ROAD LONDON W9 3ET
 TEL: 020 8969 6967 FAX: 020 8960 6480
 E-MAIL: mail@czltd.co.uk

ARCHITECTURE INTERIOR DESIGN
 FURNITURE LANDSCAPING

Job


12 PARK VILLAGE WEST

Title


PROPOSED LOWER GROUND FLOOR PLAN

Date	Scale	Number	Rev
02.12.15	1:100 at A3 1:50 at A1	1401/P/20	

Drawing Status **PLANNING**

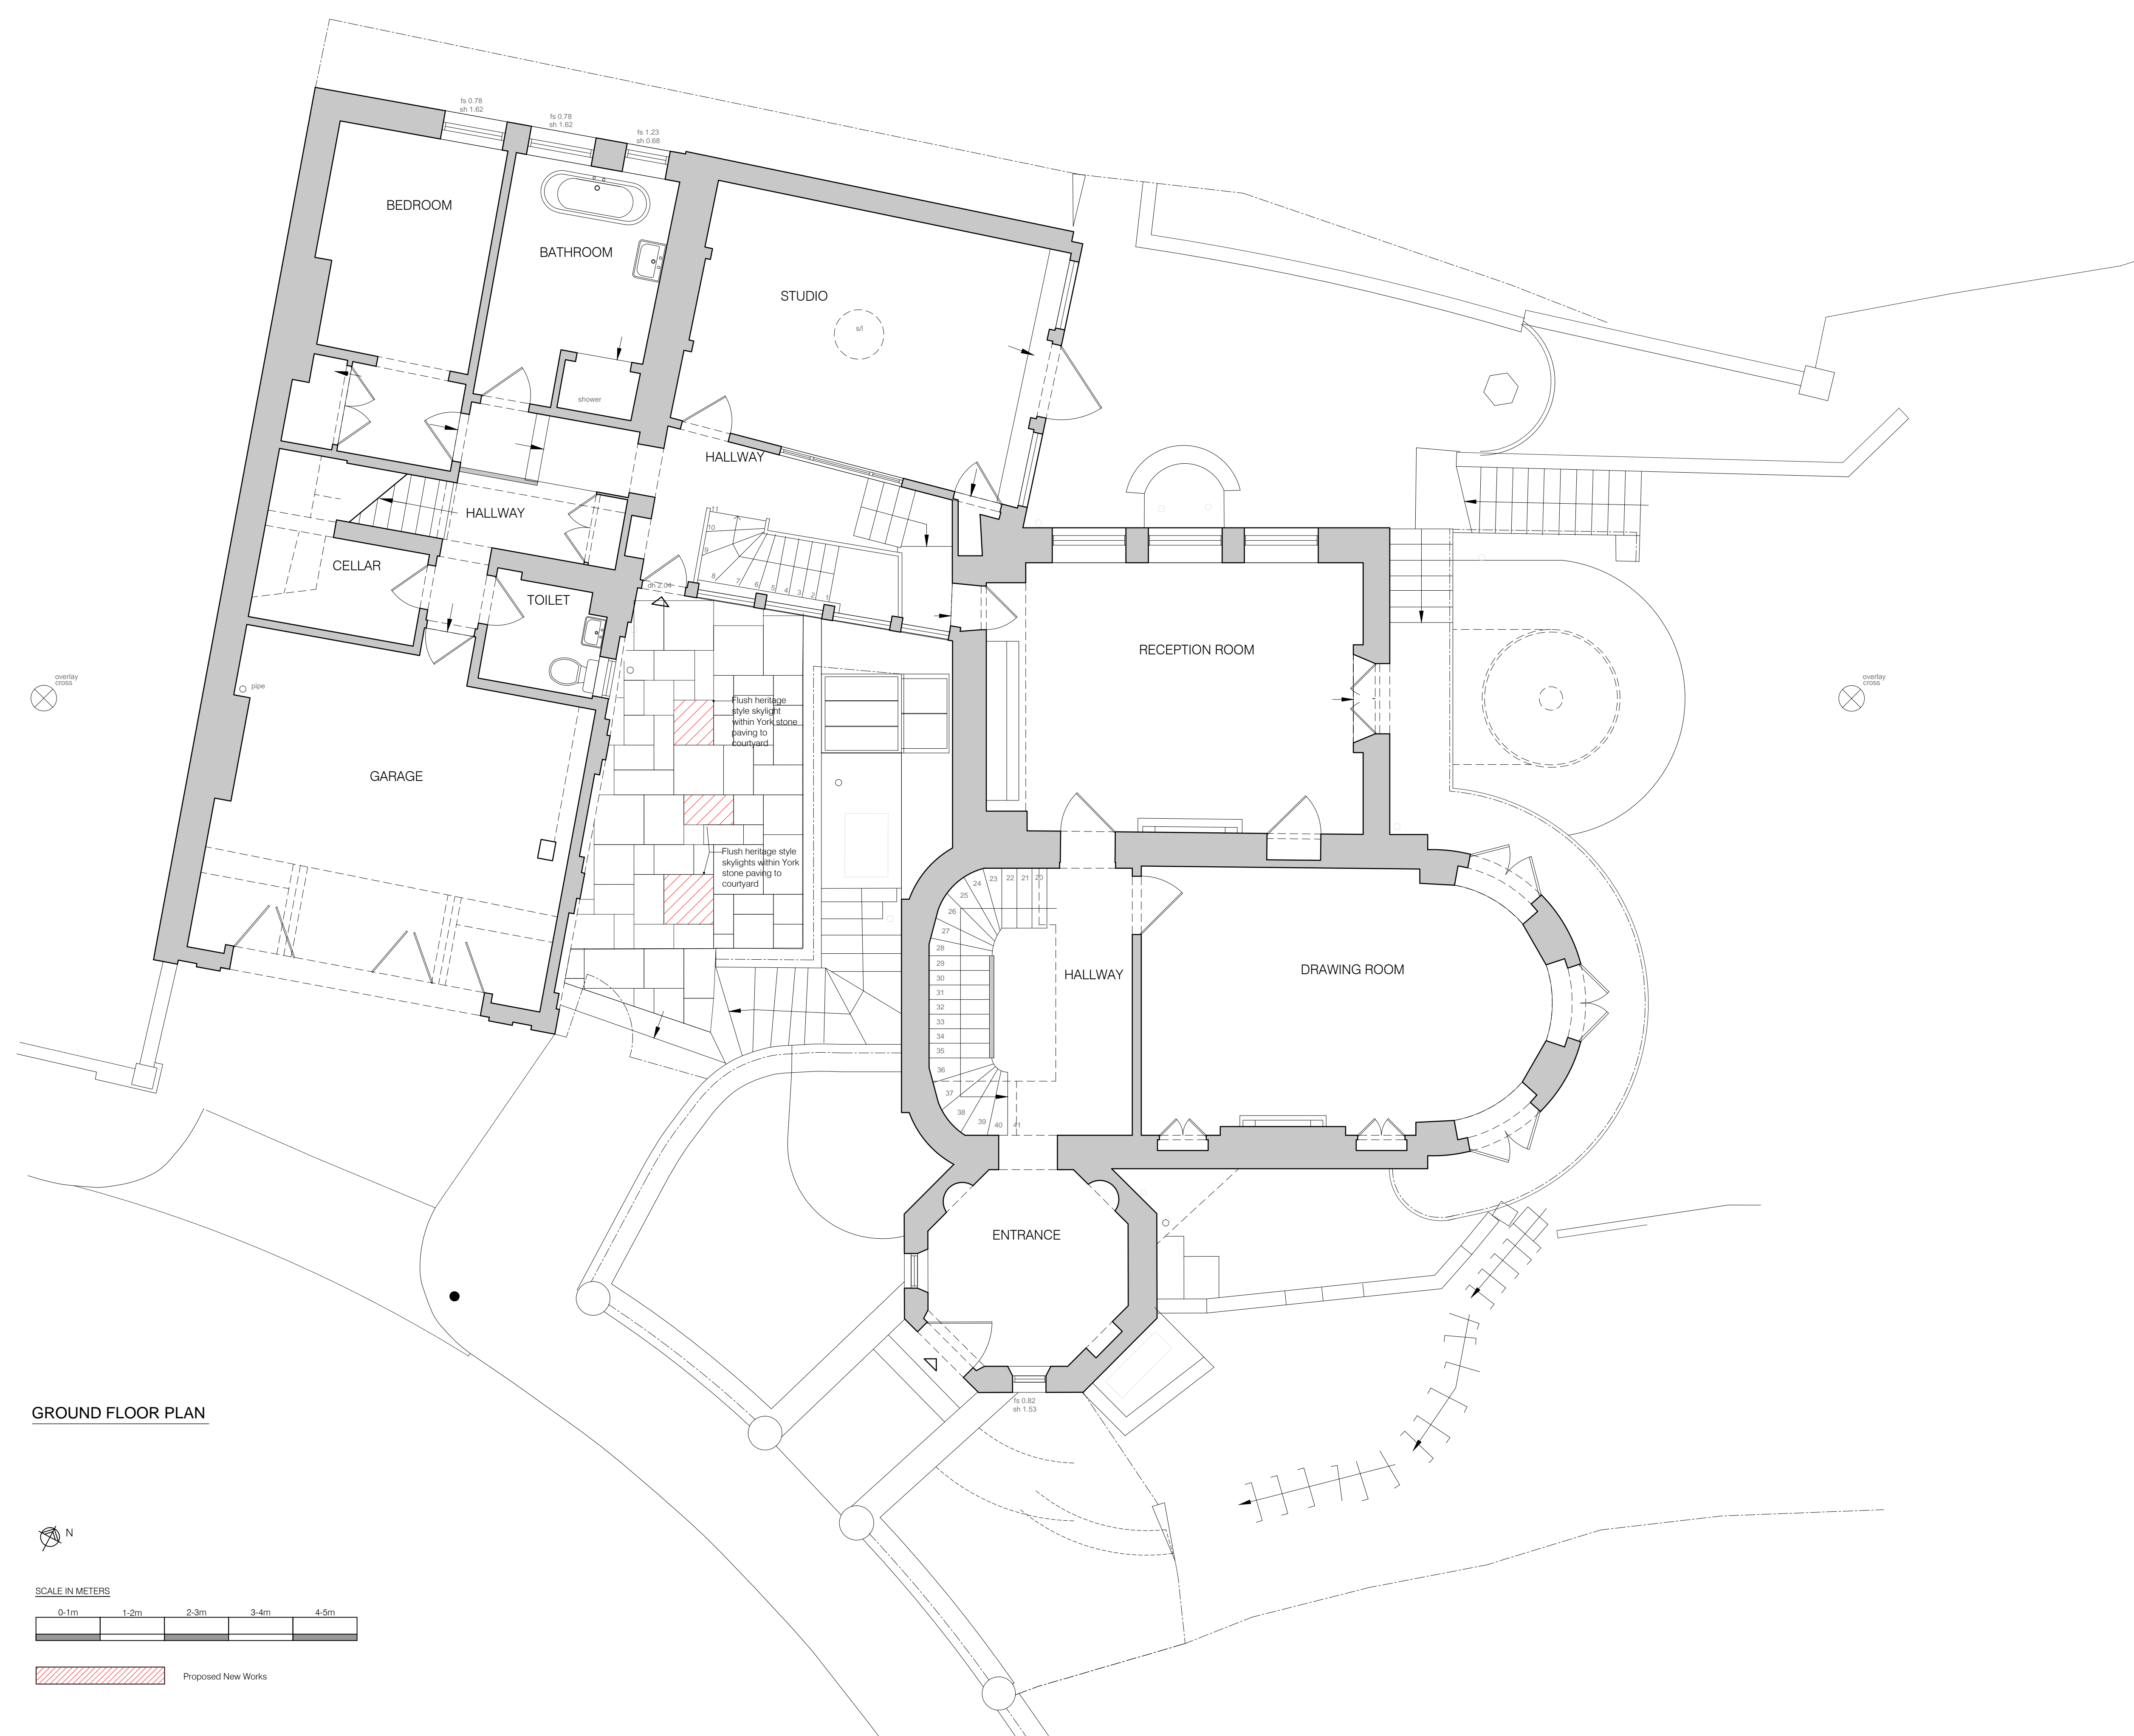

GROUND FLOOR PLAN

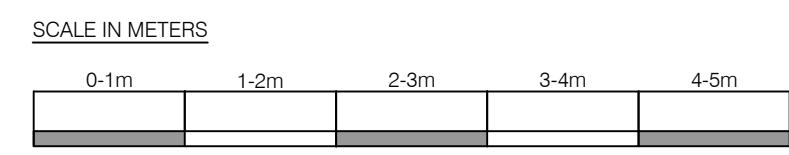

Proposed New Works

Notes

Copyright of this drawing and contents remain with Collett Zarzycki.
 Do not scale from drawings.
 The contractor is to verify dimensions on site prior to the commencement of work. Any discrepancies are to be reported to the Architect / Supervising Officer immediately.
 If in doubt - seek clarification.

All work must comply with the current Building Regulations and local Byelaws. No materials are to be used or method of workmanship employed unless conformity with the current Codes of the Practice & British Standards is ensured.

- All levels are in metres and related to GPS.
- ah arch height
 - sp springer height
 - sh sill to head height
 - fs floor to sill height
 - uls underside height
 - ts topside height
 - conc concrete
 - rl roof light
 - cuprd cupboard
 - fp fireplace
 - svp soil and vent pipe
 - rwp rain water pipe
 - 2.87 room height

Rev	Date	Notes

COLLETT-ZARZYCKI LIMITED

2B FERNHEAD ROAD LONDON W9 3ET
 TEL: 020 8969 6967 FAX: 020 8960 6480
 E-MAIL: mail@czltd.co.uk

ARCHITECTURE INTERIOR DESIGN
 FURNITURE LANDSCAPING

Job


12 PARK VILLAGE WEST

Title

PROPOSED GROUND FLOOR PLAN

Date	Scale	Number	Rev
02.12.15	1:100 at A3 1:50 at A1	1401/P/21	


Drawing Status **PLANNING**

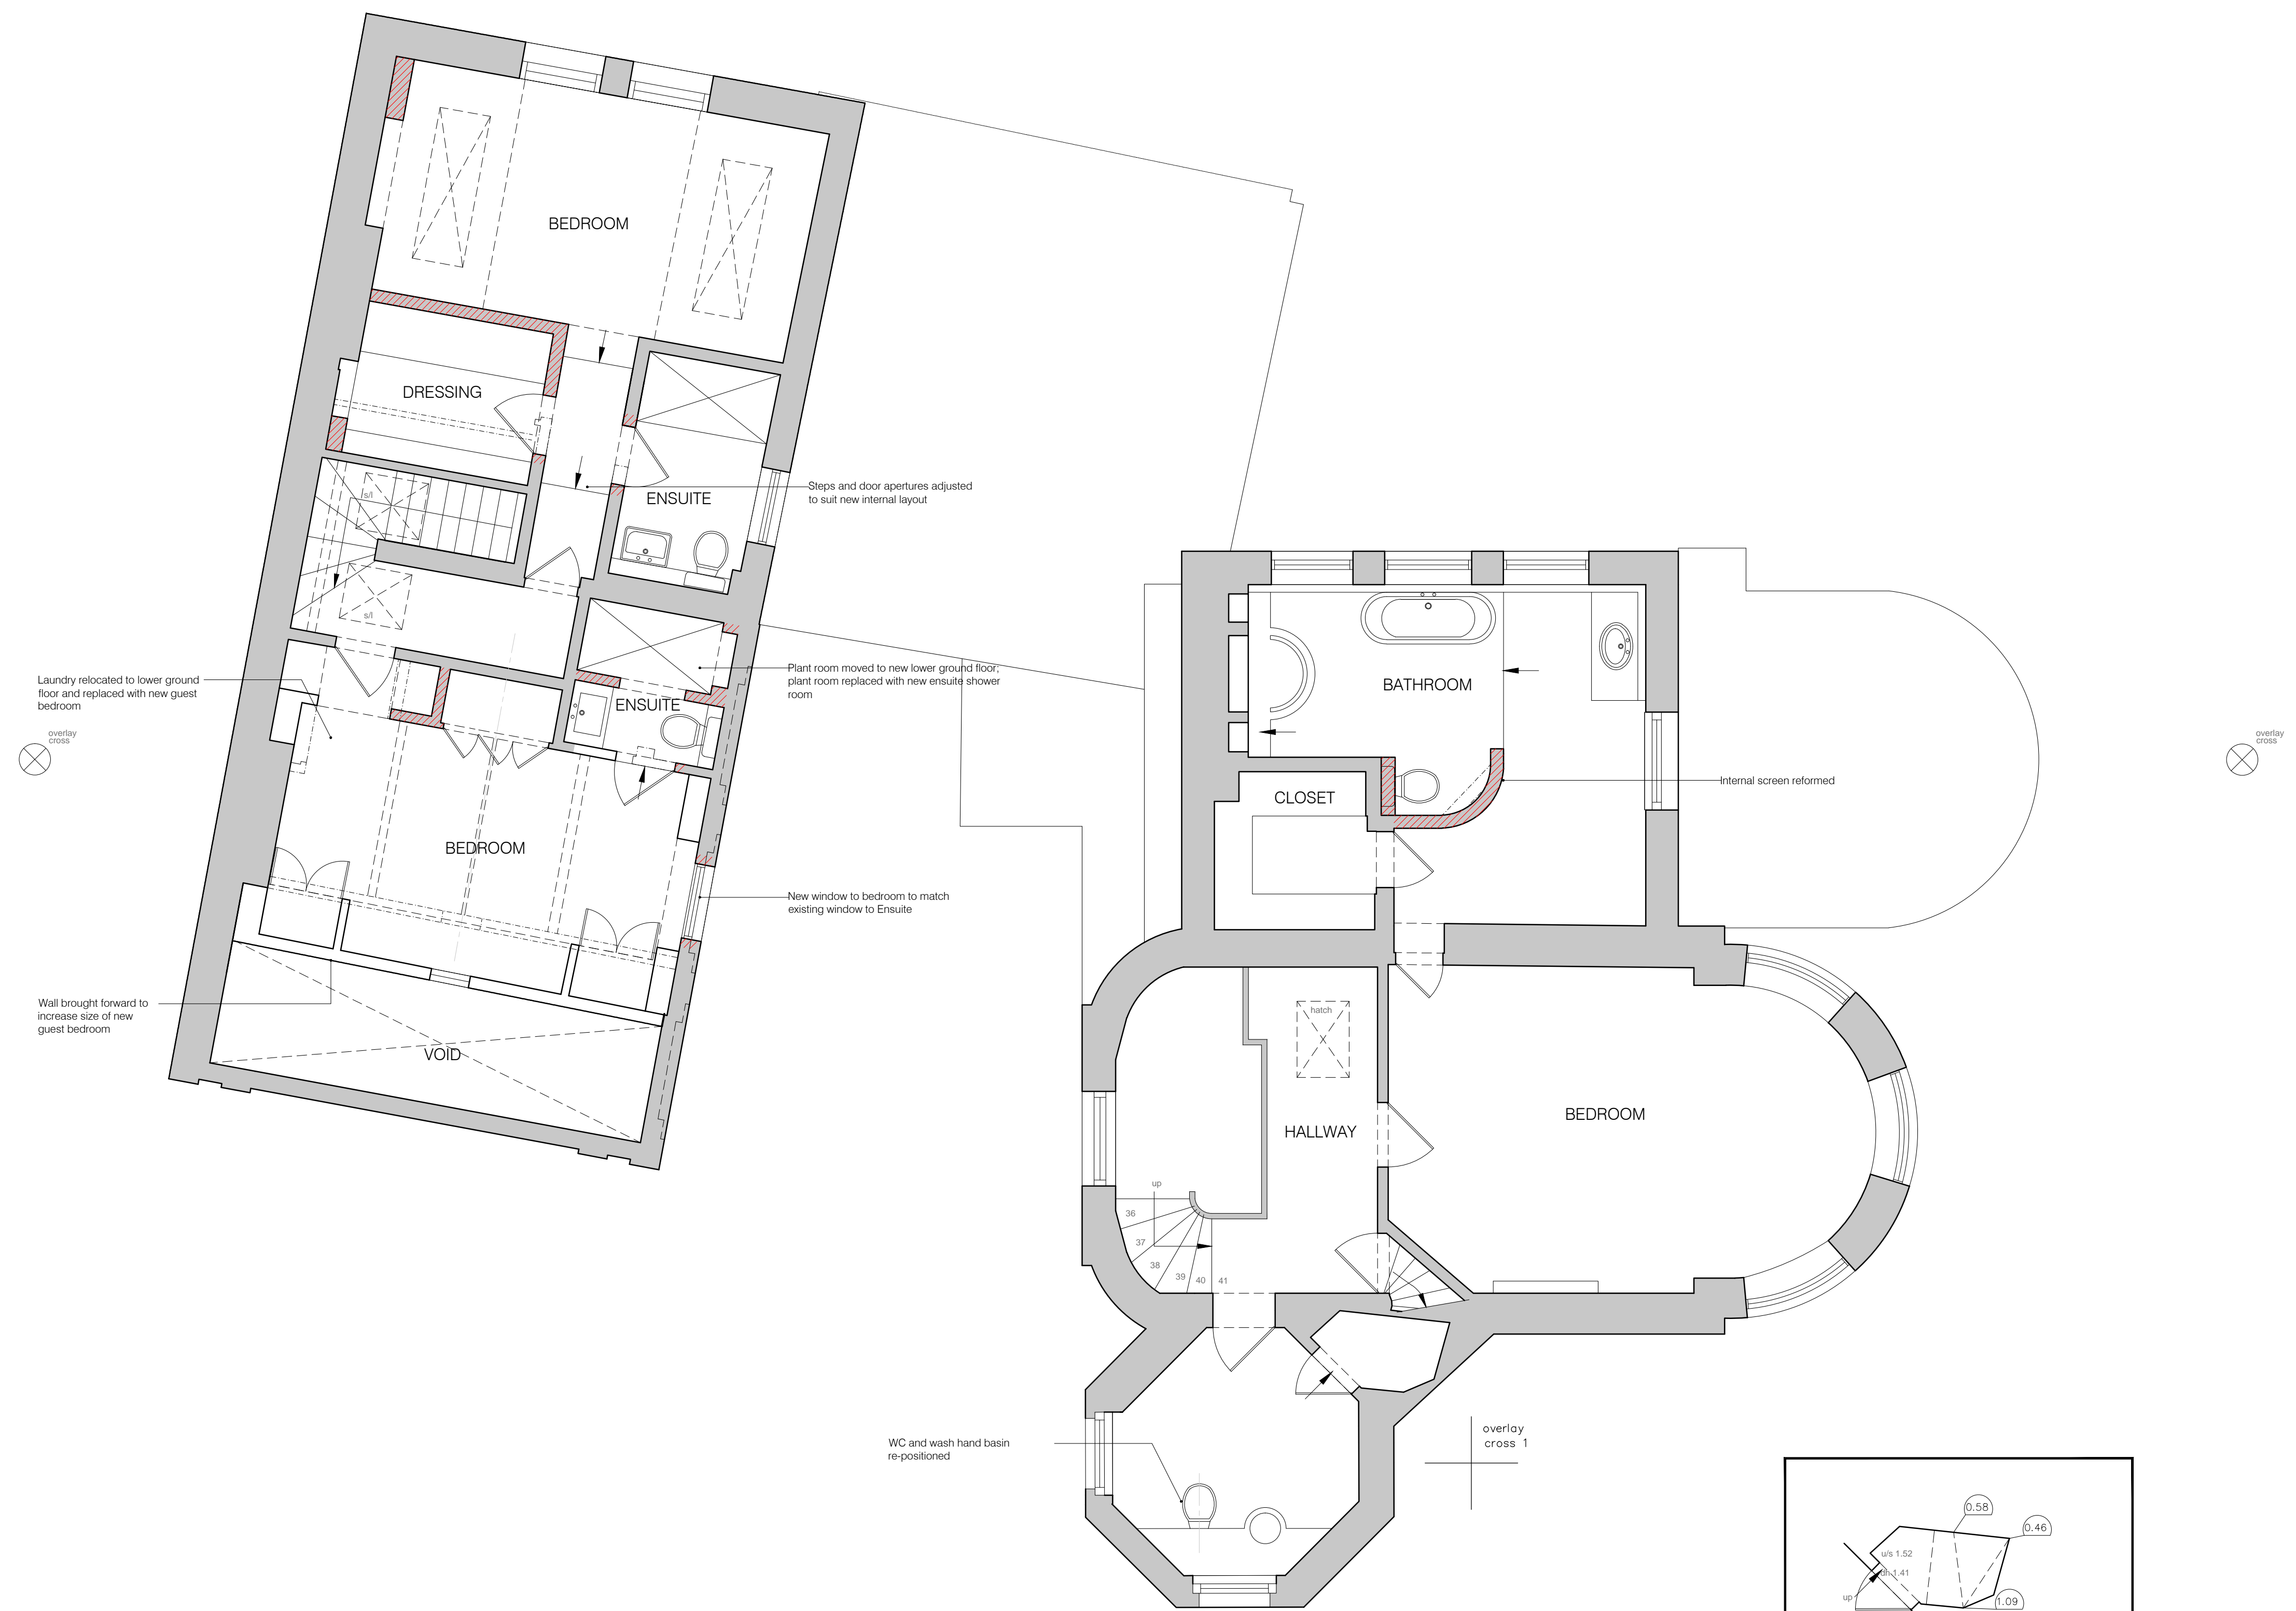

FIRST FLOOR PLAN



SCALE IN METERS

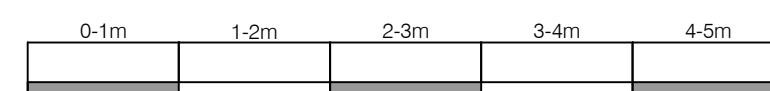

Proposed New Works

Notes

Copyright of this drawing and contents remain with Collett Zarzycki.

Do not scale from drawings. The contractor is to verify dimensions on site prior to the commencement of work. Any discrepancies are to be reported to the Architect / Supervising Officer immediately.

If in doubt - seek clarification.

All work must comply with the current Building Regulations and local Byelaws. No materials are to be used or method of workmanship employed unless conformity with the current Codes of the Practice & British Standards is ensured.

All levels are in metres and related to GPS.

- ah arch height
- sp springer height
- sh sill to head height
- fs floor to sill height
- uls underside height
- ts topside height
- conc concrete
- ri roof light
- cupb cupboard
- fp fireplace
- svp soil and vent pipe
- rwp rain water pipe

2.87 room height

Rev	Date	Notes
-----	------	-------

COLLETT~ZARZYCKI LIMITED

2B FERNHEAD ROAD LONDON W9 3ET
TEL: 020 8969 6967 FAX: 020 8960 6480
E-MAIL: mail@czltd.co.uk

ARCHITECTURE INTERIOR DESIGN
FURNITURE LANDSCAPING

Job


12 PARK VILLAGE WEST

Title


PROPOSED
FIRST FLOOR PLAN

Date	Scale	Number	Rev
02.12.15	1:100 at A3 1:50 at A1	1401/P/22	

Drawing Status PLANNING

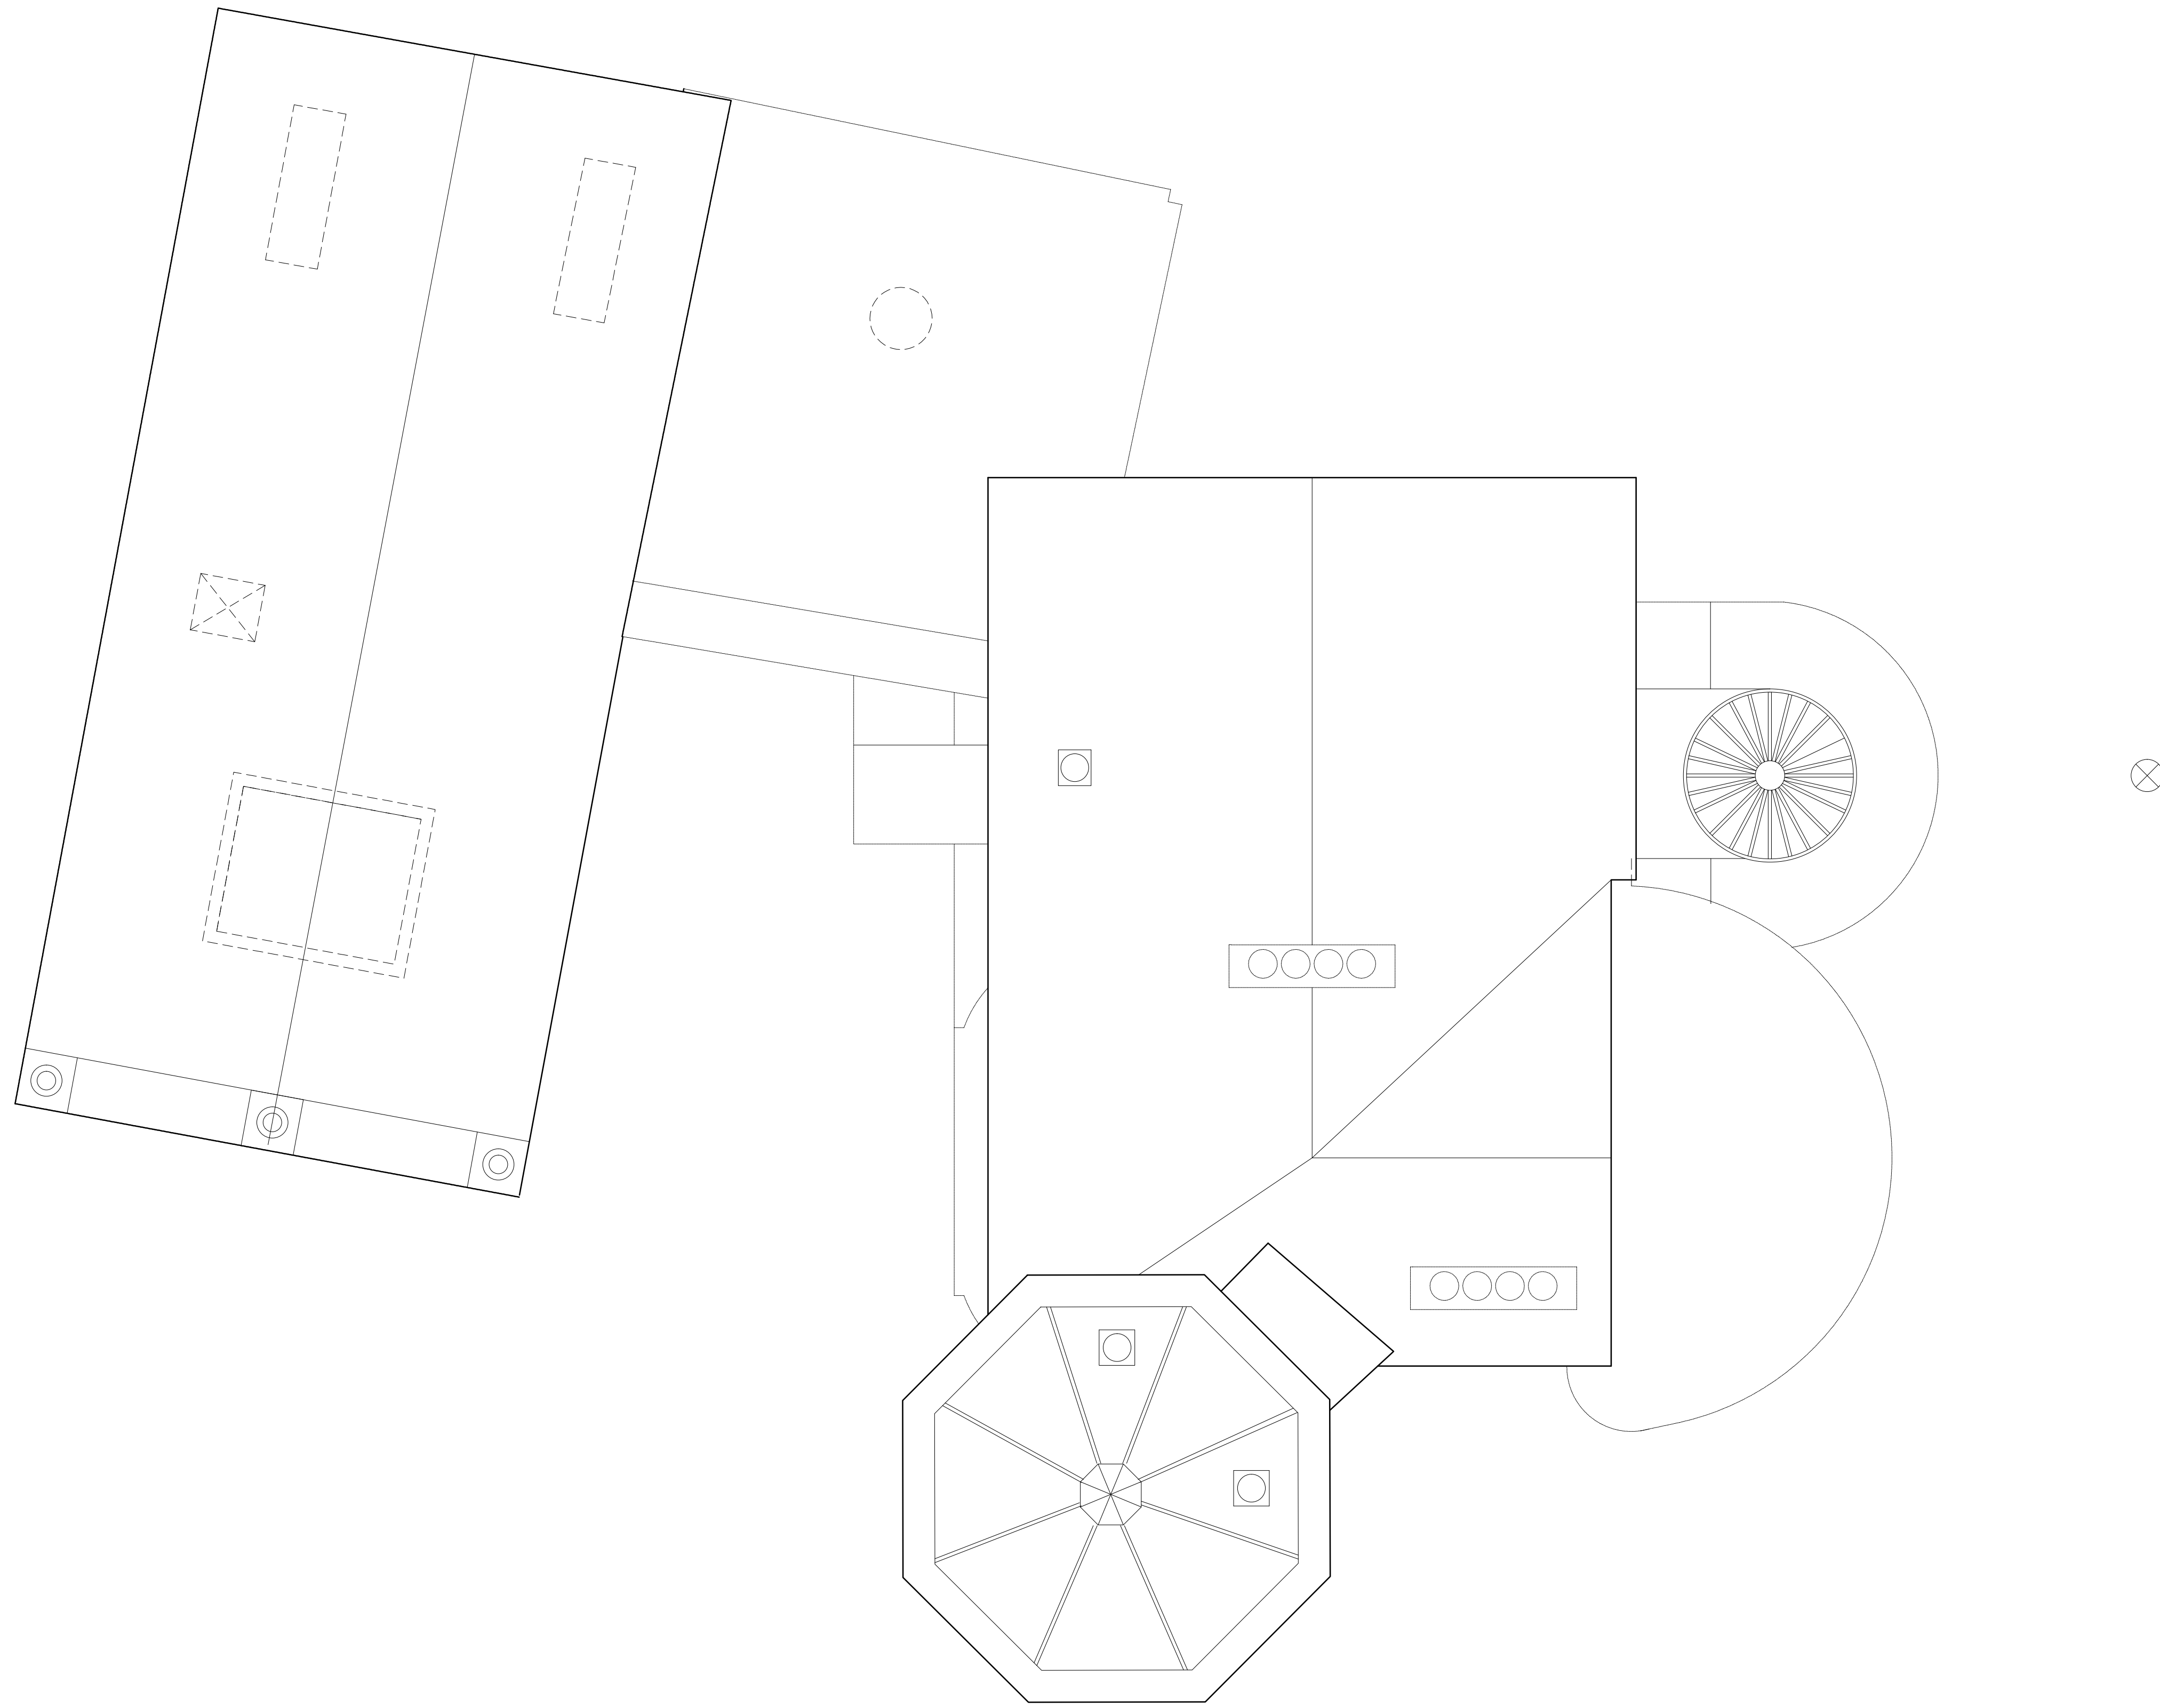

SCALE IN METERS

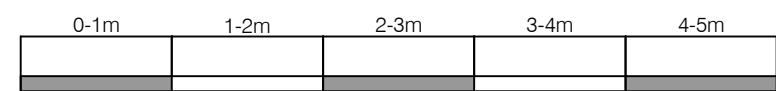

Proposed New Works

Notes

Copyright of this drawing and contents remain with Collett Zarzycki.
 Do not scale from drawings.
 The contractor is to verify dimensions on site prior to the commencement of work. Any discrepancies are to be reported to the Architect / Supervising Officer immediately.
 If in doubt - seek clarification.

All work must comply with the current Building Regulations and local Byelaws. No materials are to be used or method of workmanship employed unless conformity with the current Codes of the Practice & British Standards is ensured.

- All levels are in metres and related to GPS.
- ah arch height
 - sp springer height
 - sh sill to head height
 - fs floor to sill height
 - uls underside height
 - ts topside height
 - conc concrete
 - rl roof light
 - cupd cupboard
 - fp fireplace
 - svp soil and vent pipe
 - rwp rain water pipe
 - 2.87 room height

Rev	Date	Notes
-----	------	-------

COLLETT~ZARZYCKI LIMITED

2B FERNHEAD ROAD LONDON W9 3ET
 TEL: 020 8969 6967 FAX: 020 8960 6480
 E-MAIL: mail@czltd.co.uk

ARCHITECTURE INTERIOR DESIGN
 FURNITURE LANDSCAPING

Job

12 PARK VILLAGE WEST

Title

PROPOSED ROOF PLAN

Date	Scale	Number	Rev
02.12.15	1:100 at A3 1:50 at A1	1401/P/24	

Drawing Status **PLANNING**

Notes

Copyright of this drawing and contents remain with Collett Zarzycki.

Do not scale from drawings.
The contractor is to verify dimensions on site prior to the commencement of work. Any discrepancies are to be reported to the Architect / Supervising Officer immediately.

If in doubt - seek clarification.

All work must comply with the current Building Regulations and local Byelaws. No materials are to be used or method of workmanship employed unless conformity with the current Codes of the Practice & British Standards is ensured.





SOUTH-EAST ELEVATION
A (32.00m A.O.D.)



NORTH-EAST ELEVATION
A (32.00m A.O.D.)

SCALE IN METERS

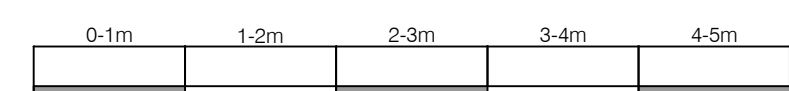

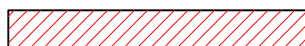 Proposed New Works

Rev	Date	Notes
-----	------	-------

COLLETT~ZARZYCKI LIMITED

2B FERNHEAD ROAD LONDON W9 3ET
TEL: 020 8969 6967 FAX: 020 8960 6480
E-MAIL: mail@czltd.co.uk

ARCHITECTURE INTERIOR DESIGN
FURNITURE LANDSCAPING

Job

12 PARK VILLAGE WEST

Title

PROPOSED ELEVATIONS 1

Date	Scale	Number	Rev
02.12.15	1:100 at A3 1:50 at A1	1401/P/25	

Drawing Status **PLANNING**





SOUTH-WEST ELEVATION
 \pm (32.00m A.O.D.)



NORTH-WEST ELEVATION
 \pm (32.00m A.O.D.)

SCALE IN METERS

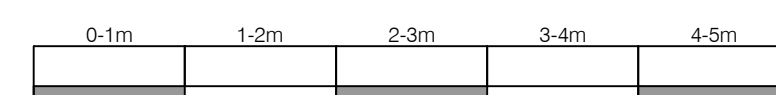

 Proposed New Works

Notes

Copyright of this drawing and contents remain with Collett Zarzycki.

Do not scale from drawings.
 The contractor is to verify dimensions on site prior to the commencement of work. Any discrepancies are to be reported to the Architect / Supervising Officer immediately.

If in doubt - seek clarification.

All work must comply with the current Building Regulations and local Byelaws. No materials are to be used or method of workmanship employed unless conformity with the current Codes of the Practice & British Standards is ensured.

Rev	Date	Notes
-----	------	-------

COLLETT~ZARZYCKI LIMITED

2B FERNHEAD ROAD LONDON W9 3ET
 TEL: 020 8969 6967 FAX: 020 8960 6480
 E-MAIL: mail@czltd.co.uk

ARCHITECTURE INTERIOR DESIGN
 FURNITURE LANDSCAPING

Job


12 PARK VILLAGE WEST

Title


PROPOSED ELEVATIONS 2

Date	Scale	Number	Rev
02.12.15	1:100 at A3 1:50 at A1	1401/P/26	

Drawing Status: PLANNING

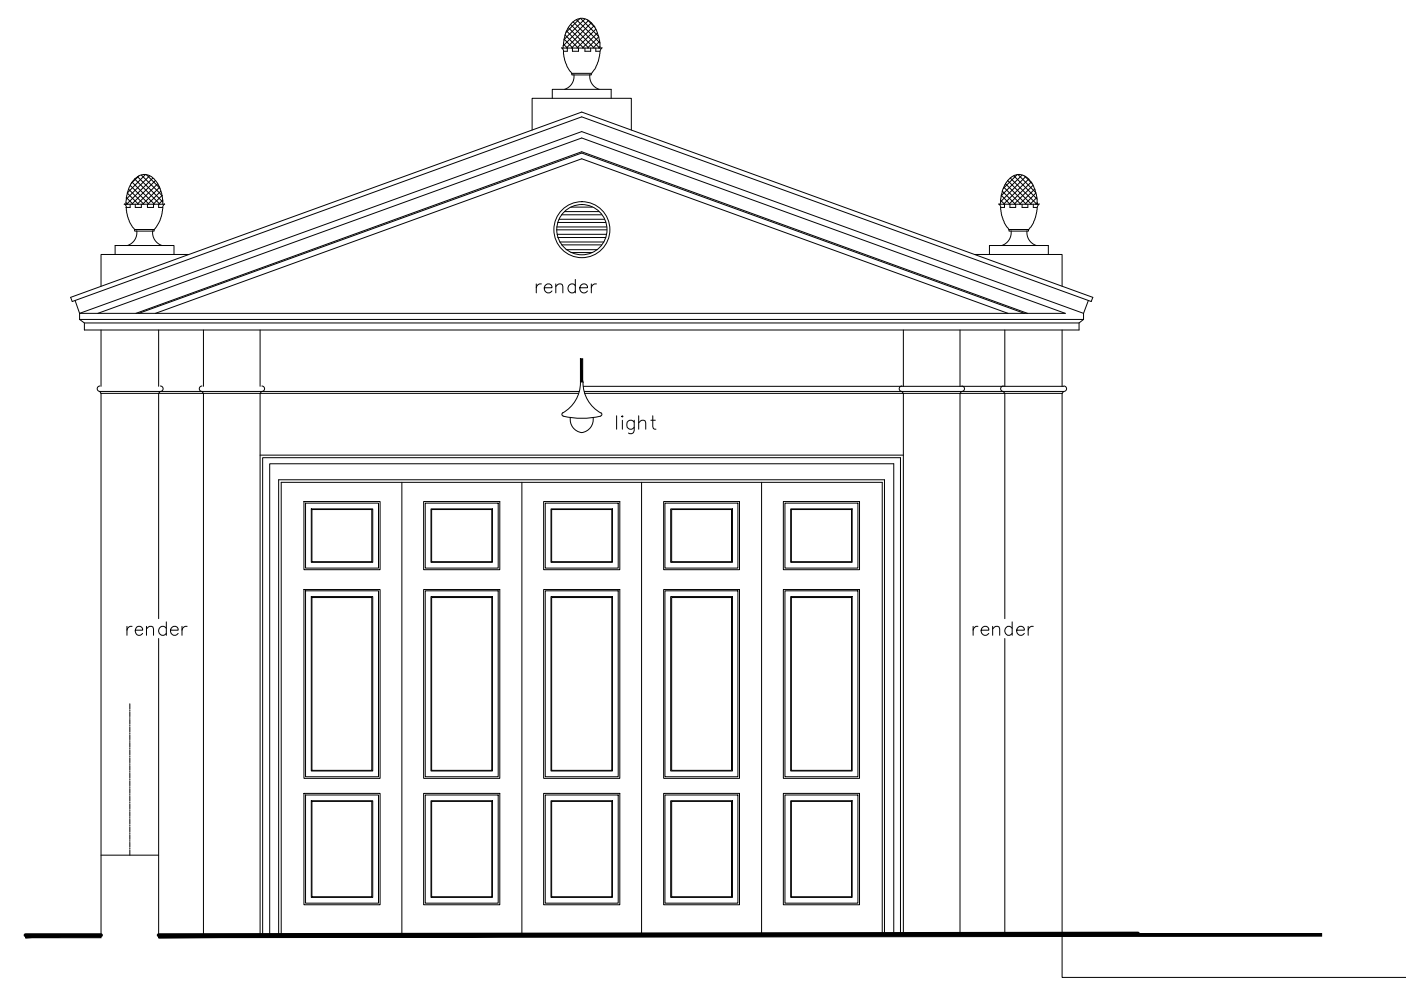


SOUTH-EAST ELEVATION

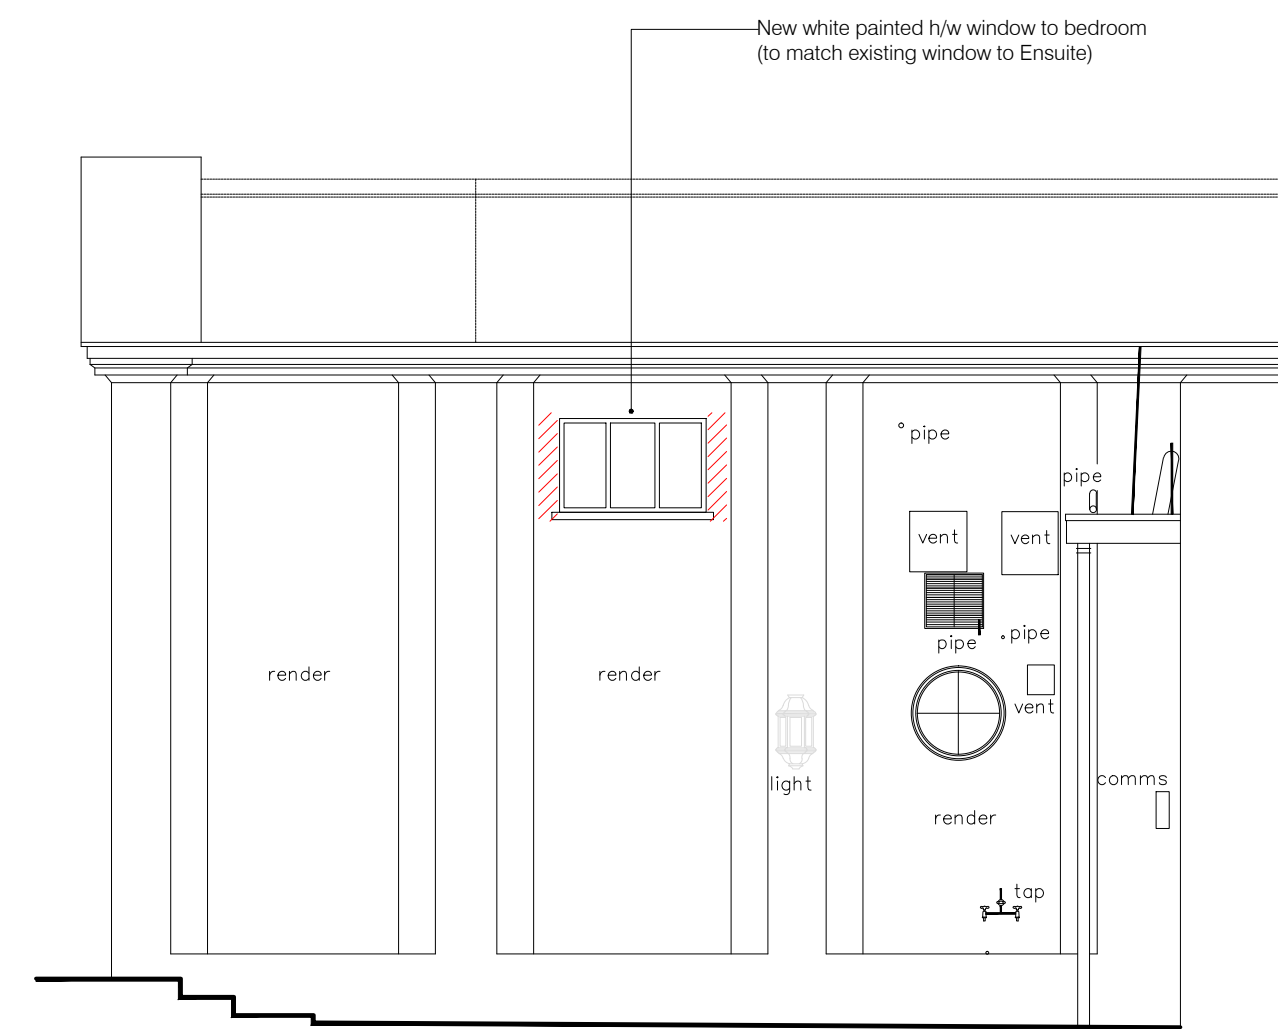

EAST ELEVATION




NORTH-EAST ELEVATION

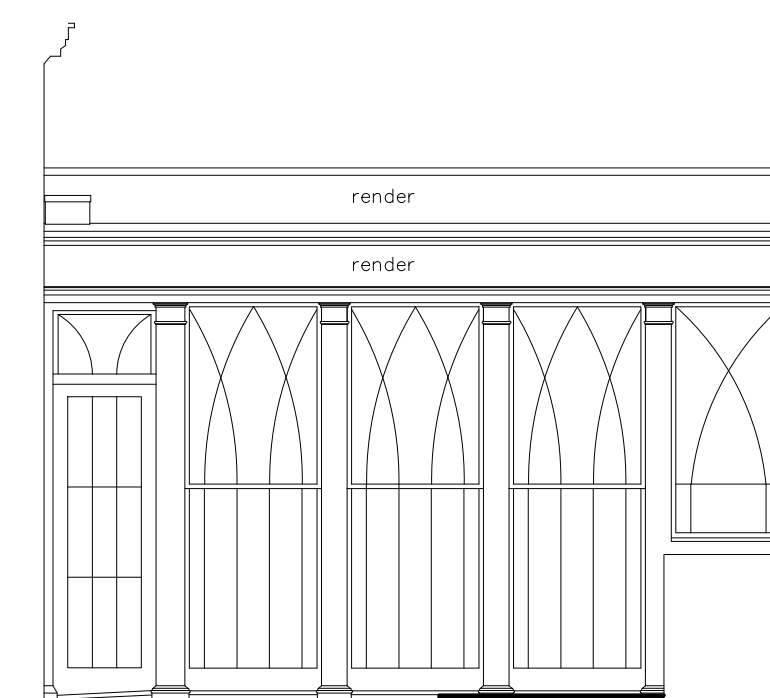

SOUTH-EAST ELEVATION

SCALE IN METERS

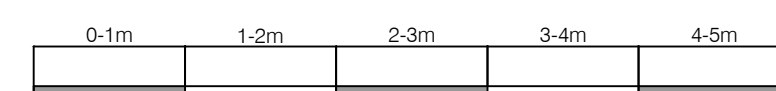

Proposed New Works

Notes

Copyright of this drawing and contents remain with Collett Zarzycki.

Do not scale from drawings.
The contractor is to verify dimensions on site prior to the commencement of work. Any discrepancies are to be reported to the Architect / Supervising Officer immediately.

If in doubt - seek clarification.

All work must comply with the current Building Regulations and local Byelaws. No materials are to be used or method of workmanship employed unless conformity with the current Codes of the Practice & British Standards is ensured.

Rev	Date	Notes
-----	------	-------

COLLETT~ZARZYCKI LIMITED

2B FERNHEAD ROAD LONDON W9 3ET
TEL: 020 8969 6967 FAX: 020 8960 6480
E-MAIL: mail@czltd.co.uk

ARCHITECTURE INTERIOR DESIGN
FURNITURE LANDSCAPING

Job

12 PARK VILLAGE WEST

Title

**PROPOSED
ELEVATIONS 3**

Date	Scale	Number	Rev
02.12.15	1:100 at A3 1:50 at A1	1401/P/27	

Drawing Status **PLANNING**


Notes

Copyright of this drawing and contents remain with Collett Zarzycki.


Do not scale from drawings.
The contractor is to verify dimensions on site prior to the commencement of work. Any discrepancies are to be reported to the Architect / Supervising Officer immediately.

If in doubt - seek clarification.


All work must comply with the current Building Regulations and local Byelaws. No materials are to be used or method of workmanship employed unless conformity with the current Codes of the Practice & British Standards is ensured.

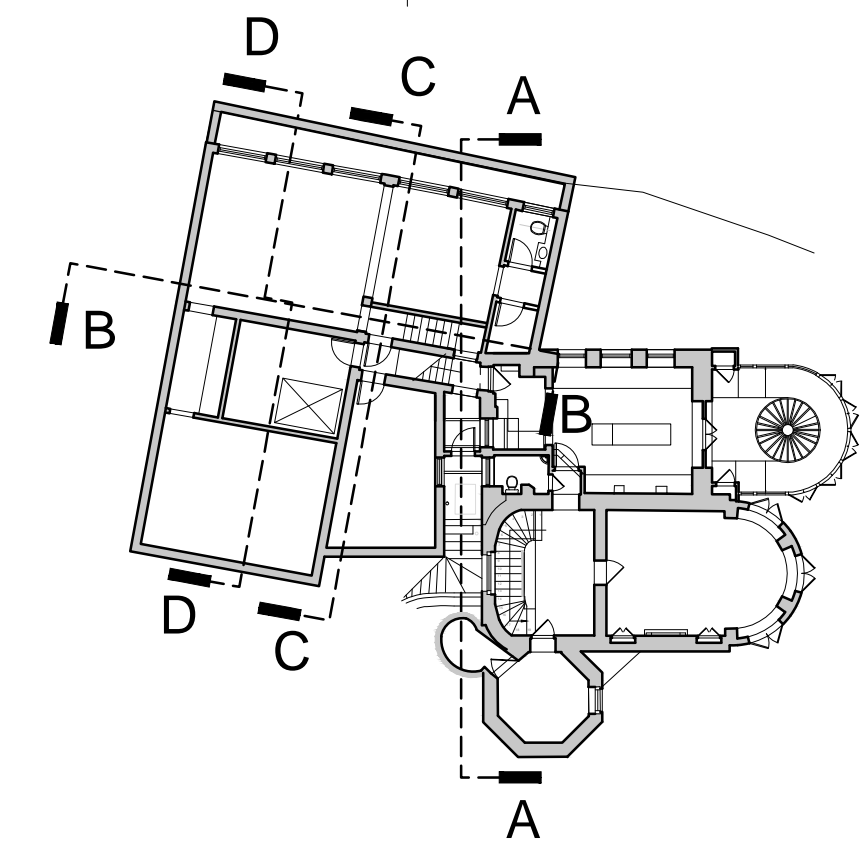


KEY PLAN

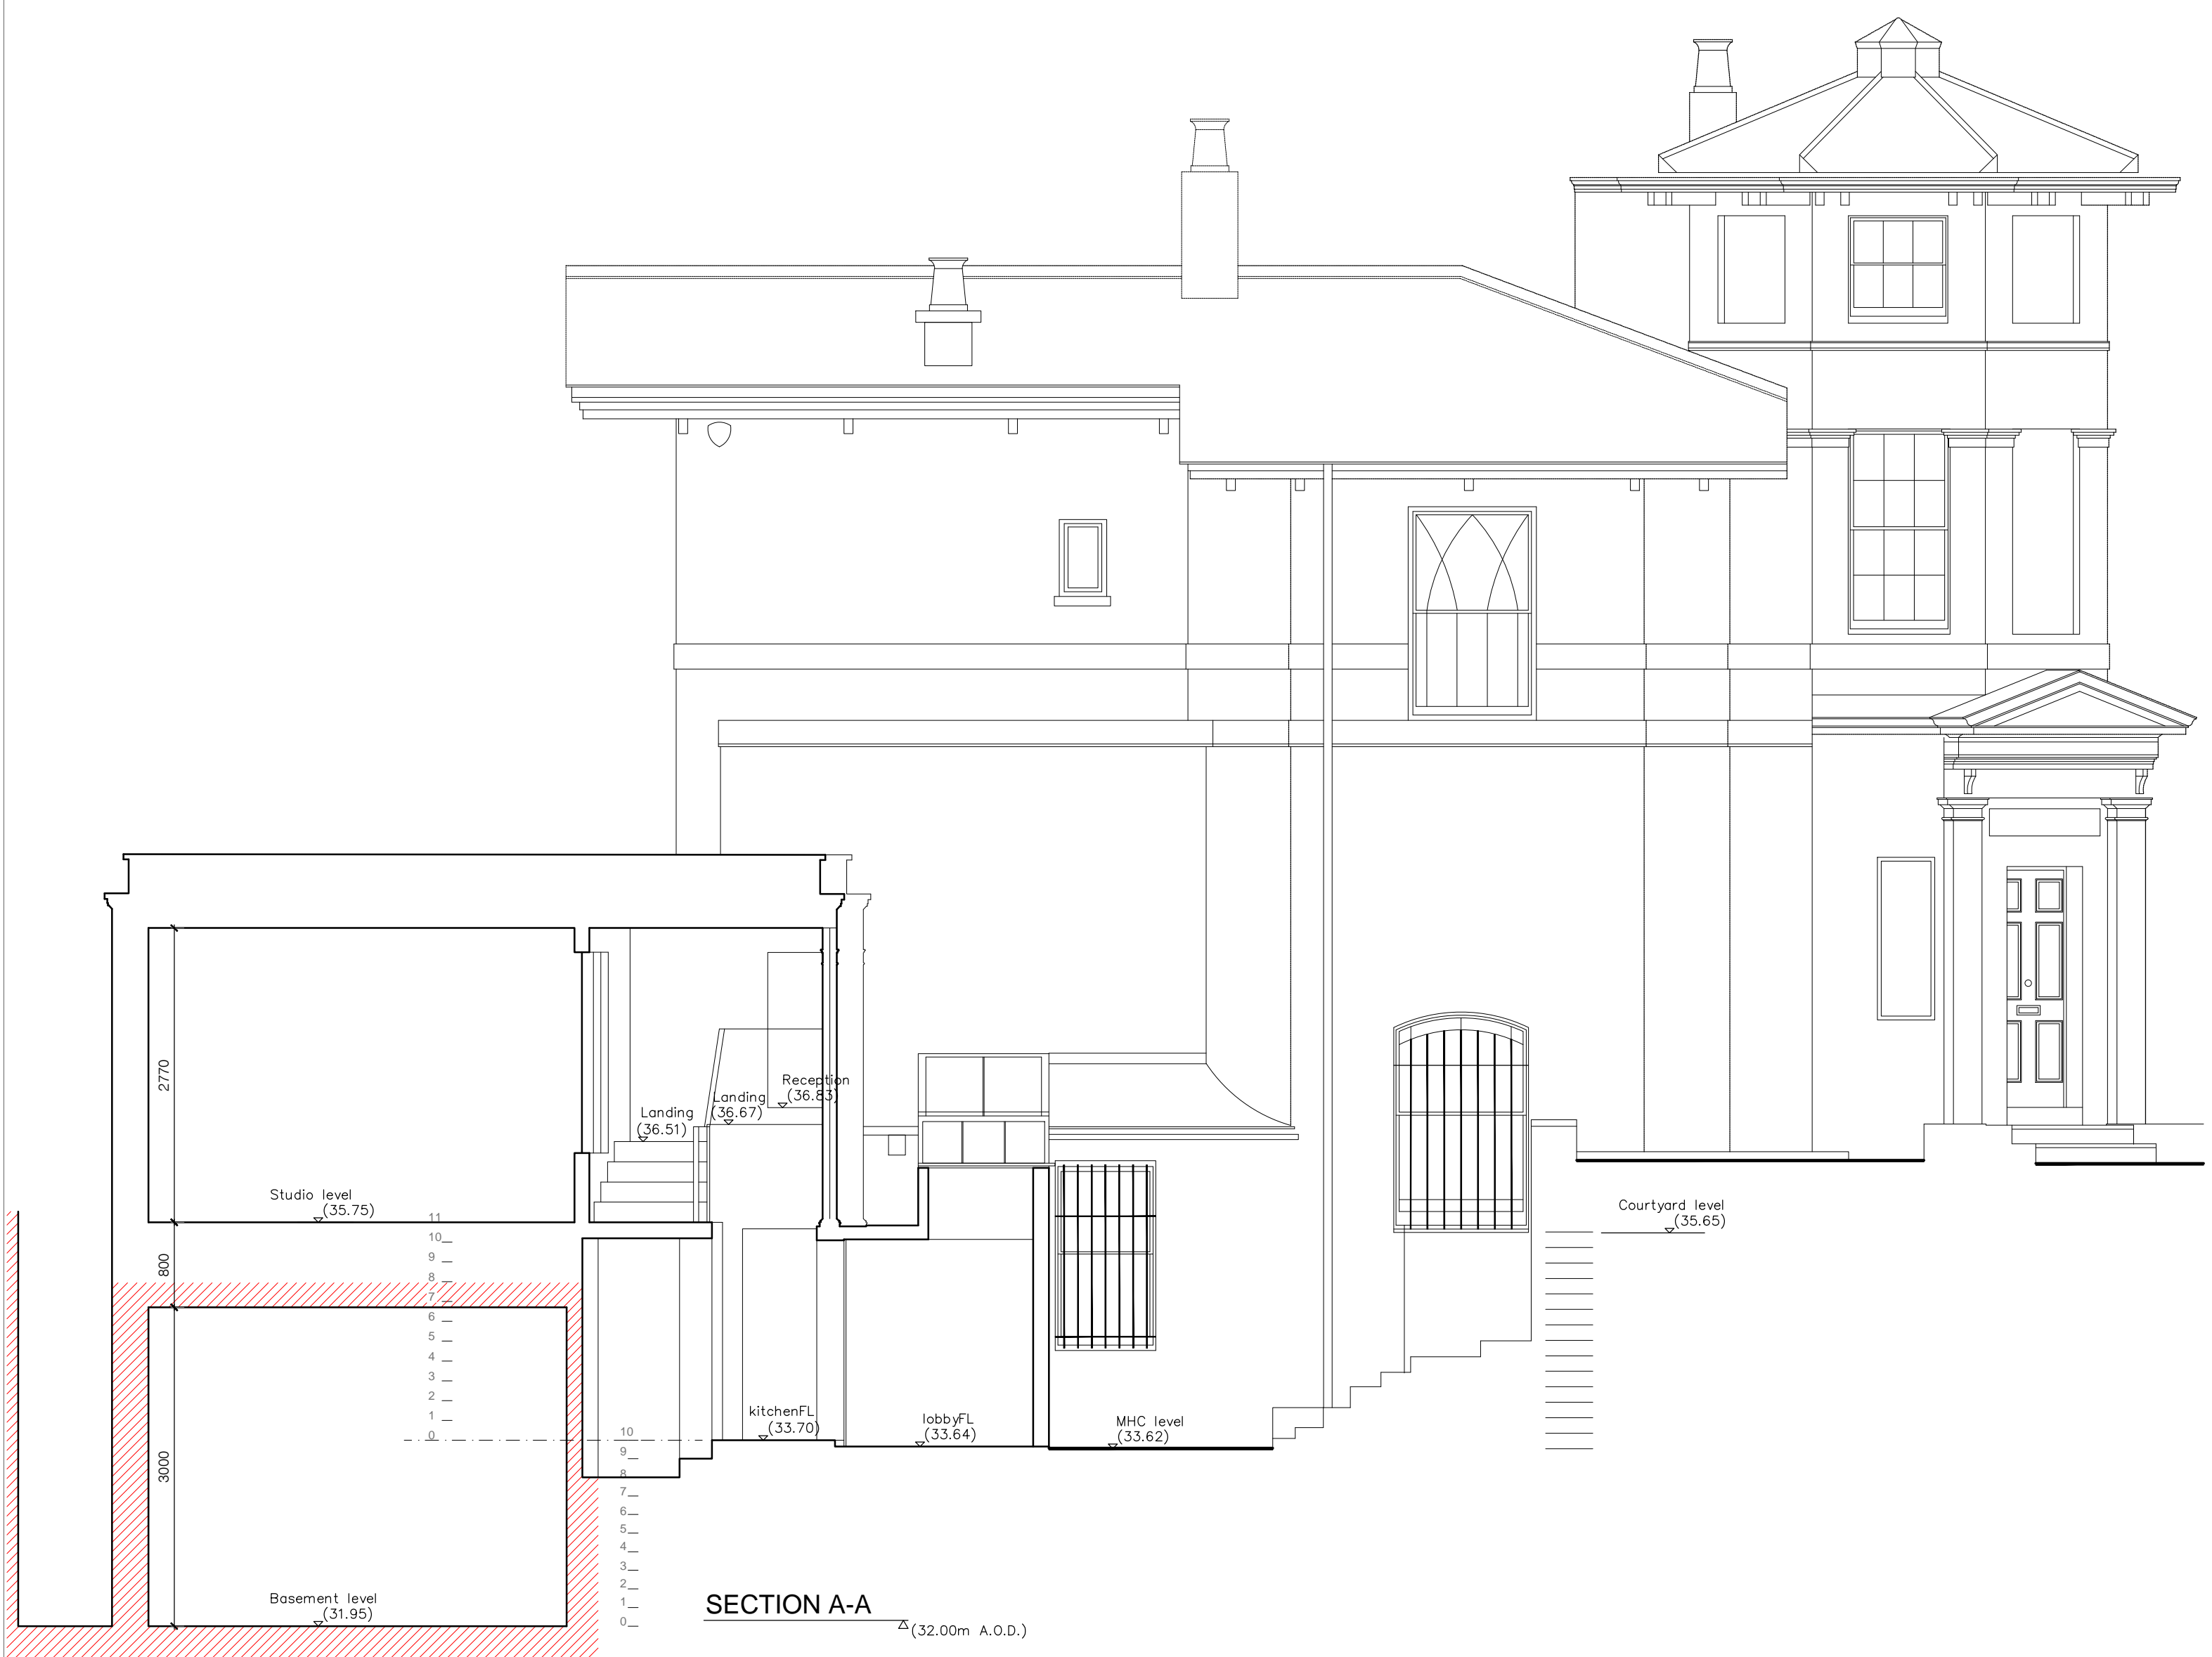

SECTION A-A
32(32.00m A.O.D.)

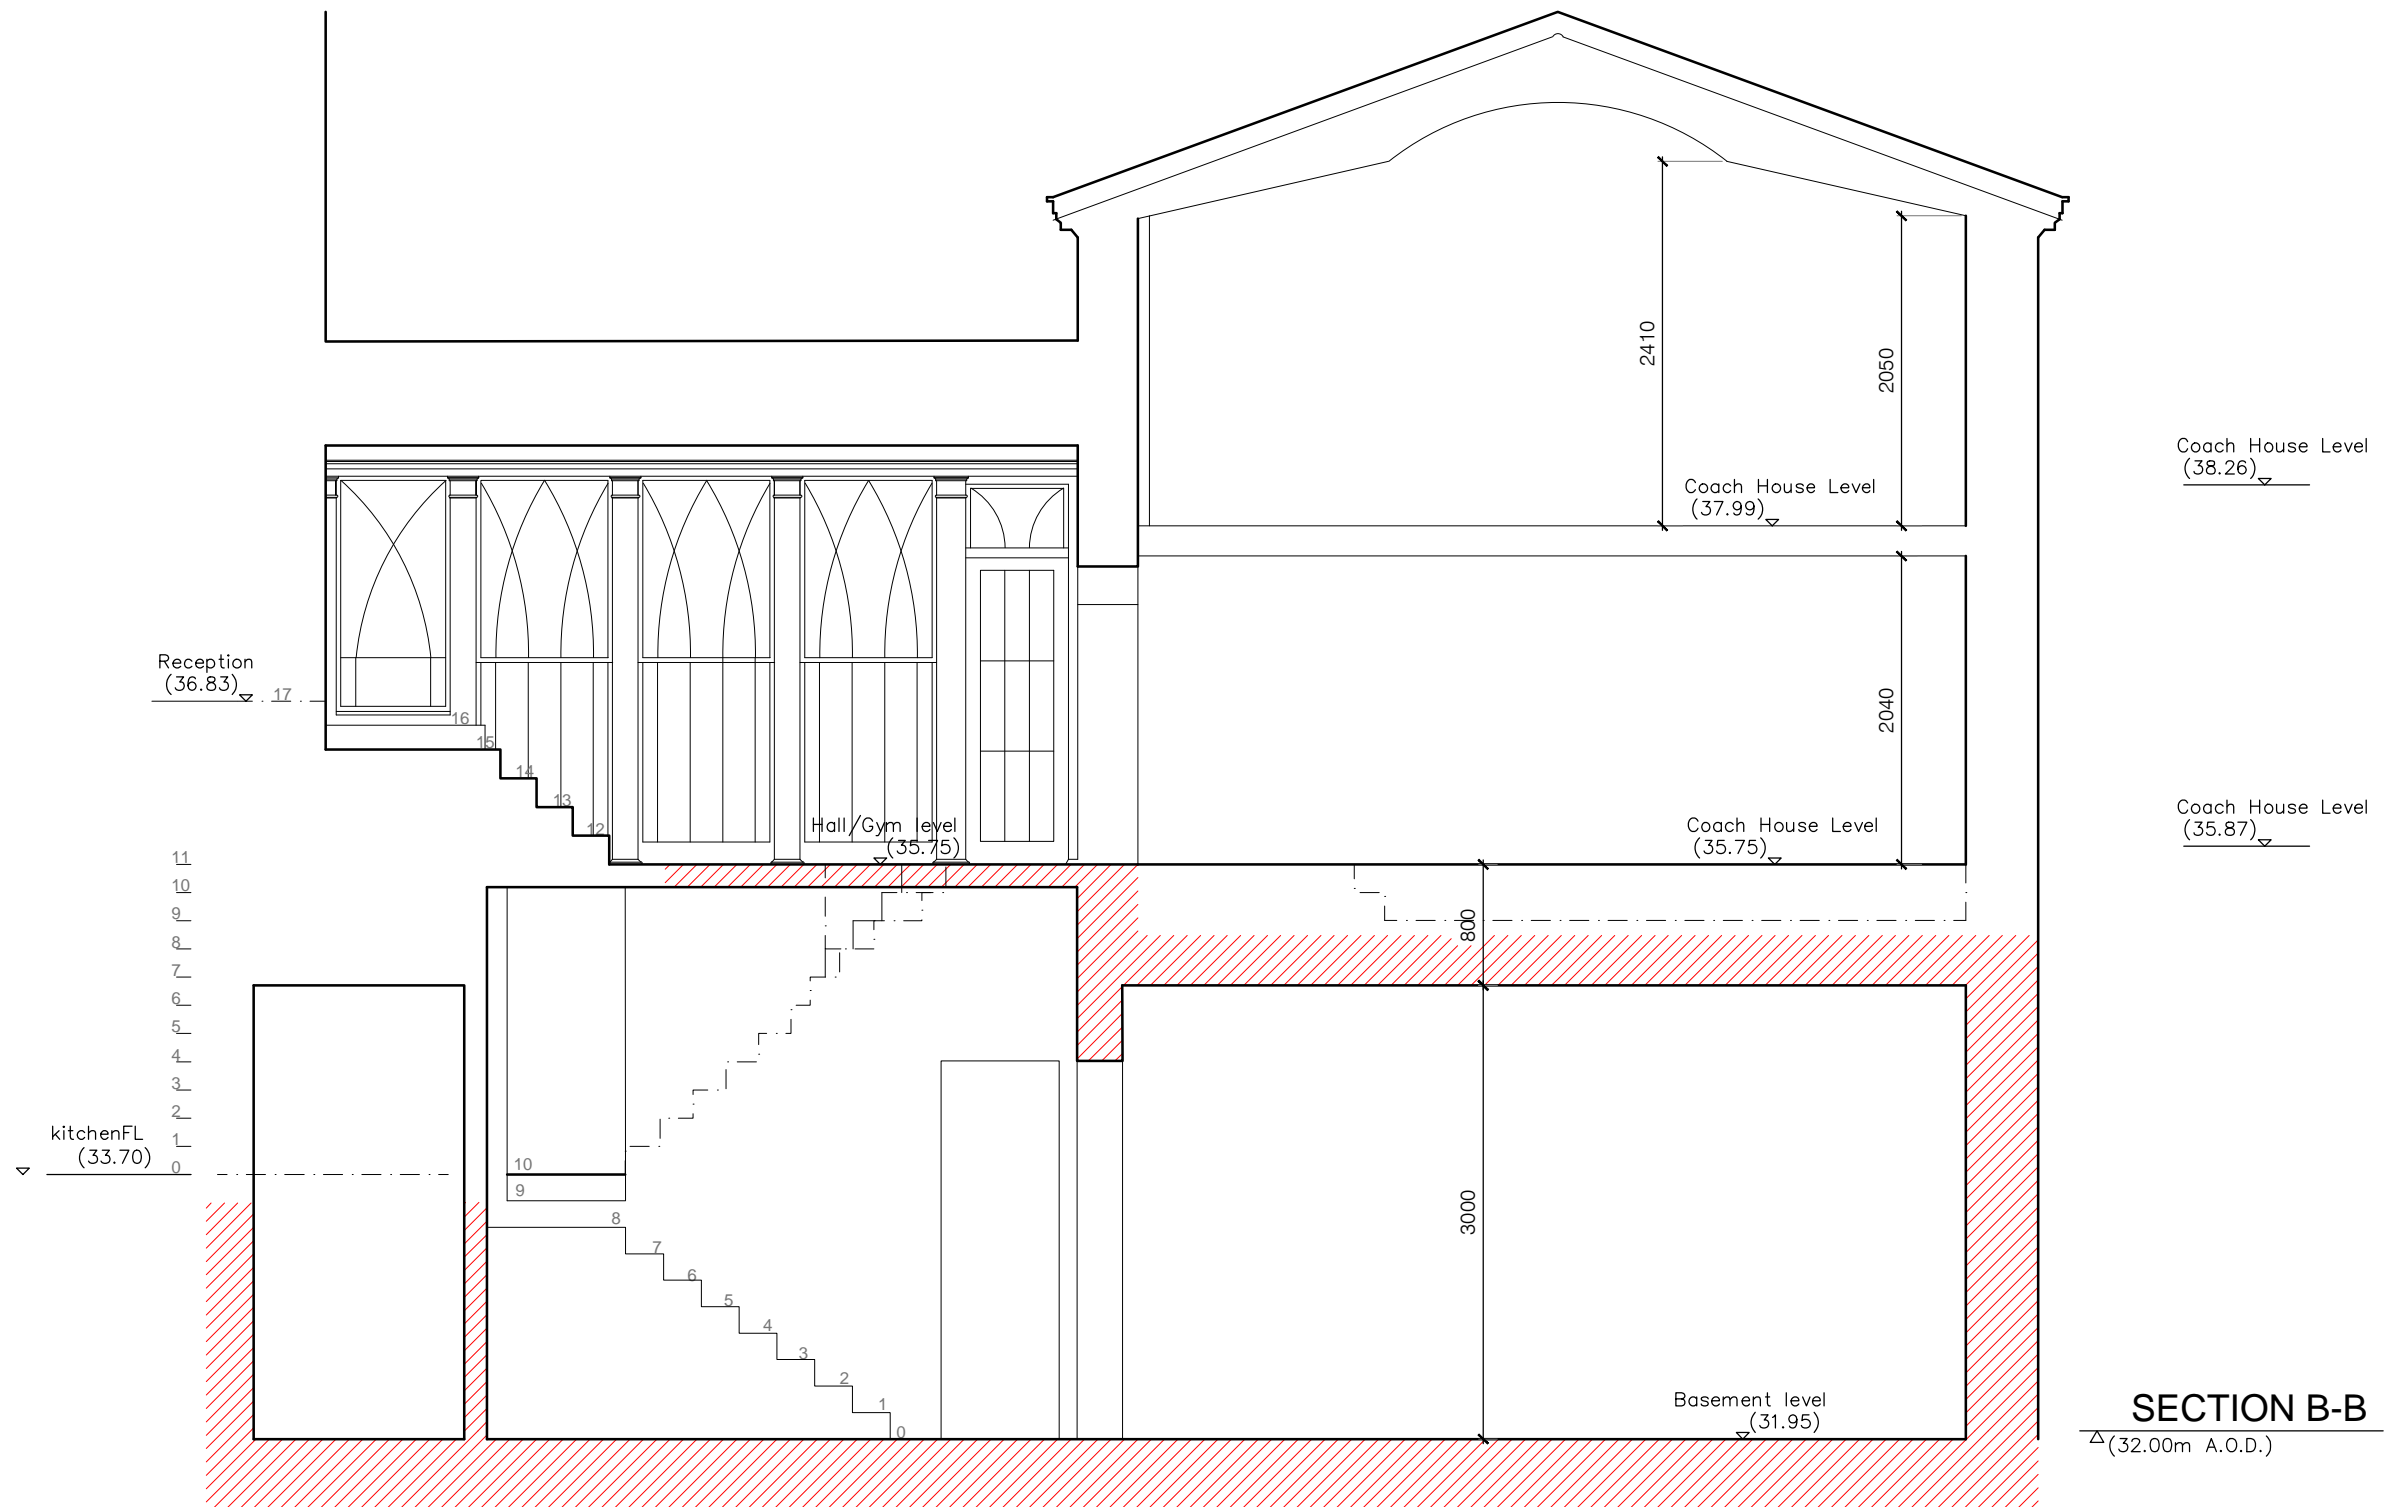

SECTION B-B
32(32.00m A.O.D.)

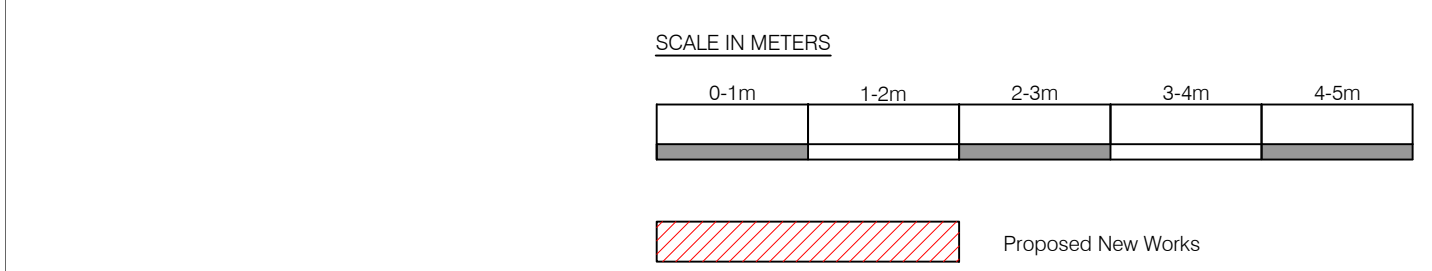

Rev	Date	Notes

COLLETT-ZARZYCKI LIMITED

2B FERNHEAD ROAD LONDON W9 3ET
TEL: 020 8969 6967 FAX: 020 8960 6480
E-MAIL: mail@czltd.co.uk

ARCHITECTURE INTERIOR DESIGN
FURNITURE LANDSCAPING

Job

12 PARK VILLAGE WEST

Title

PROPOSED SECTIONS 1

Date	Scale	Number	Rev
02.12.15	1:100 at A3 1:50 at A1	1401/P/28	

Drawing Status PLANNING


Notes

Copyright of this drawing and contents remain with Collett Zarzycki.


Do not scale from drawings.
The contractor is to verify dimensions on site prior to the commencement of work. Any discrepancies are to be reported to the Architect / Supervising Officer immediately.

If in doubt - seek clarification.


All work must comply with the current Building Regulations and local Byelaws. No materials are to be used or method of workmanship employed unless conformity with the current Codes of the Practice & British Standards is ensured.

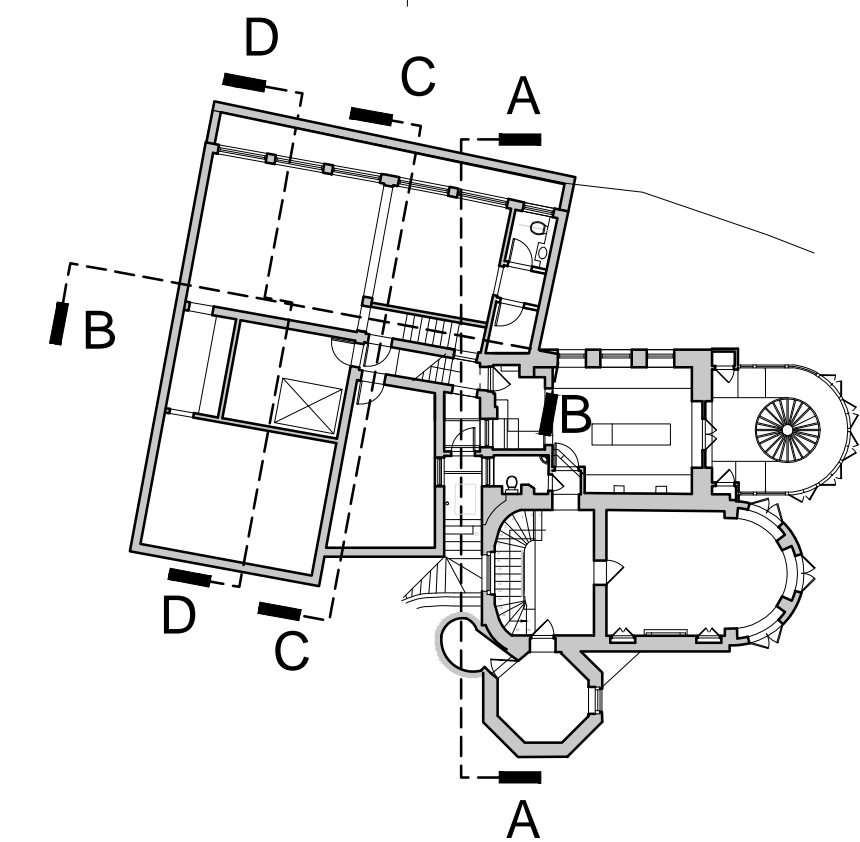


KEY PLAN

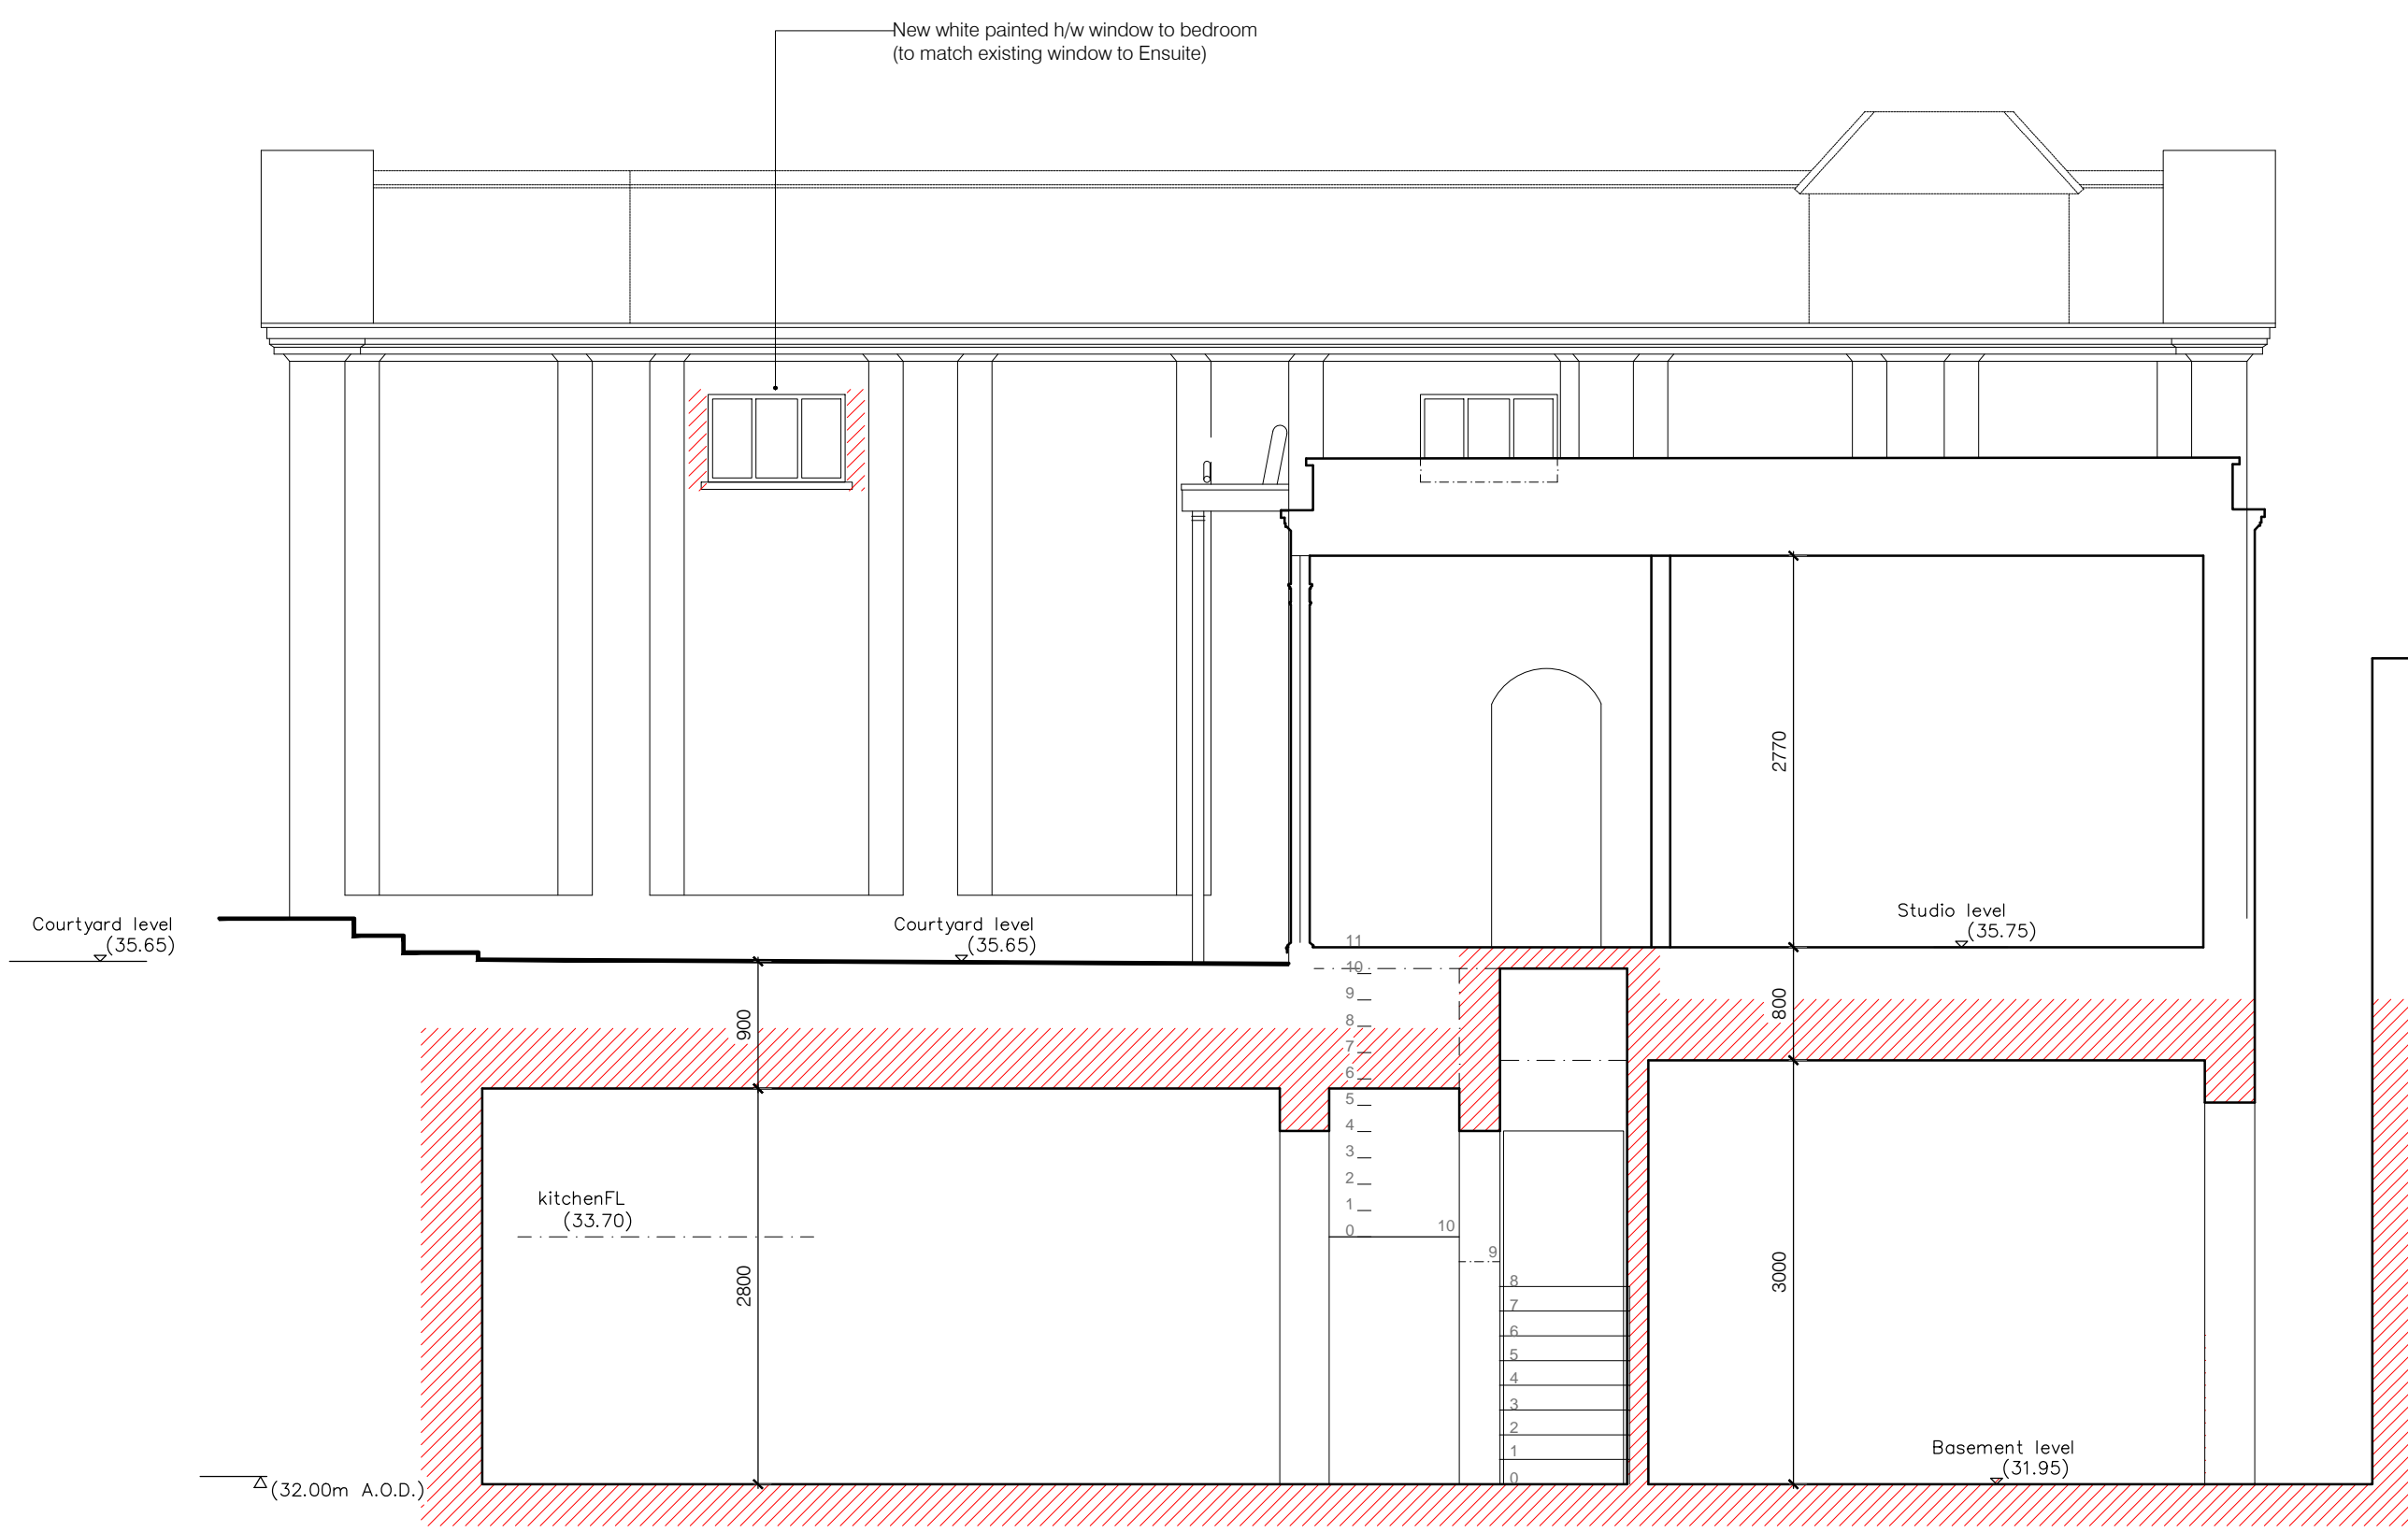

SECTION C-C

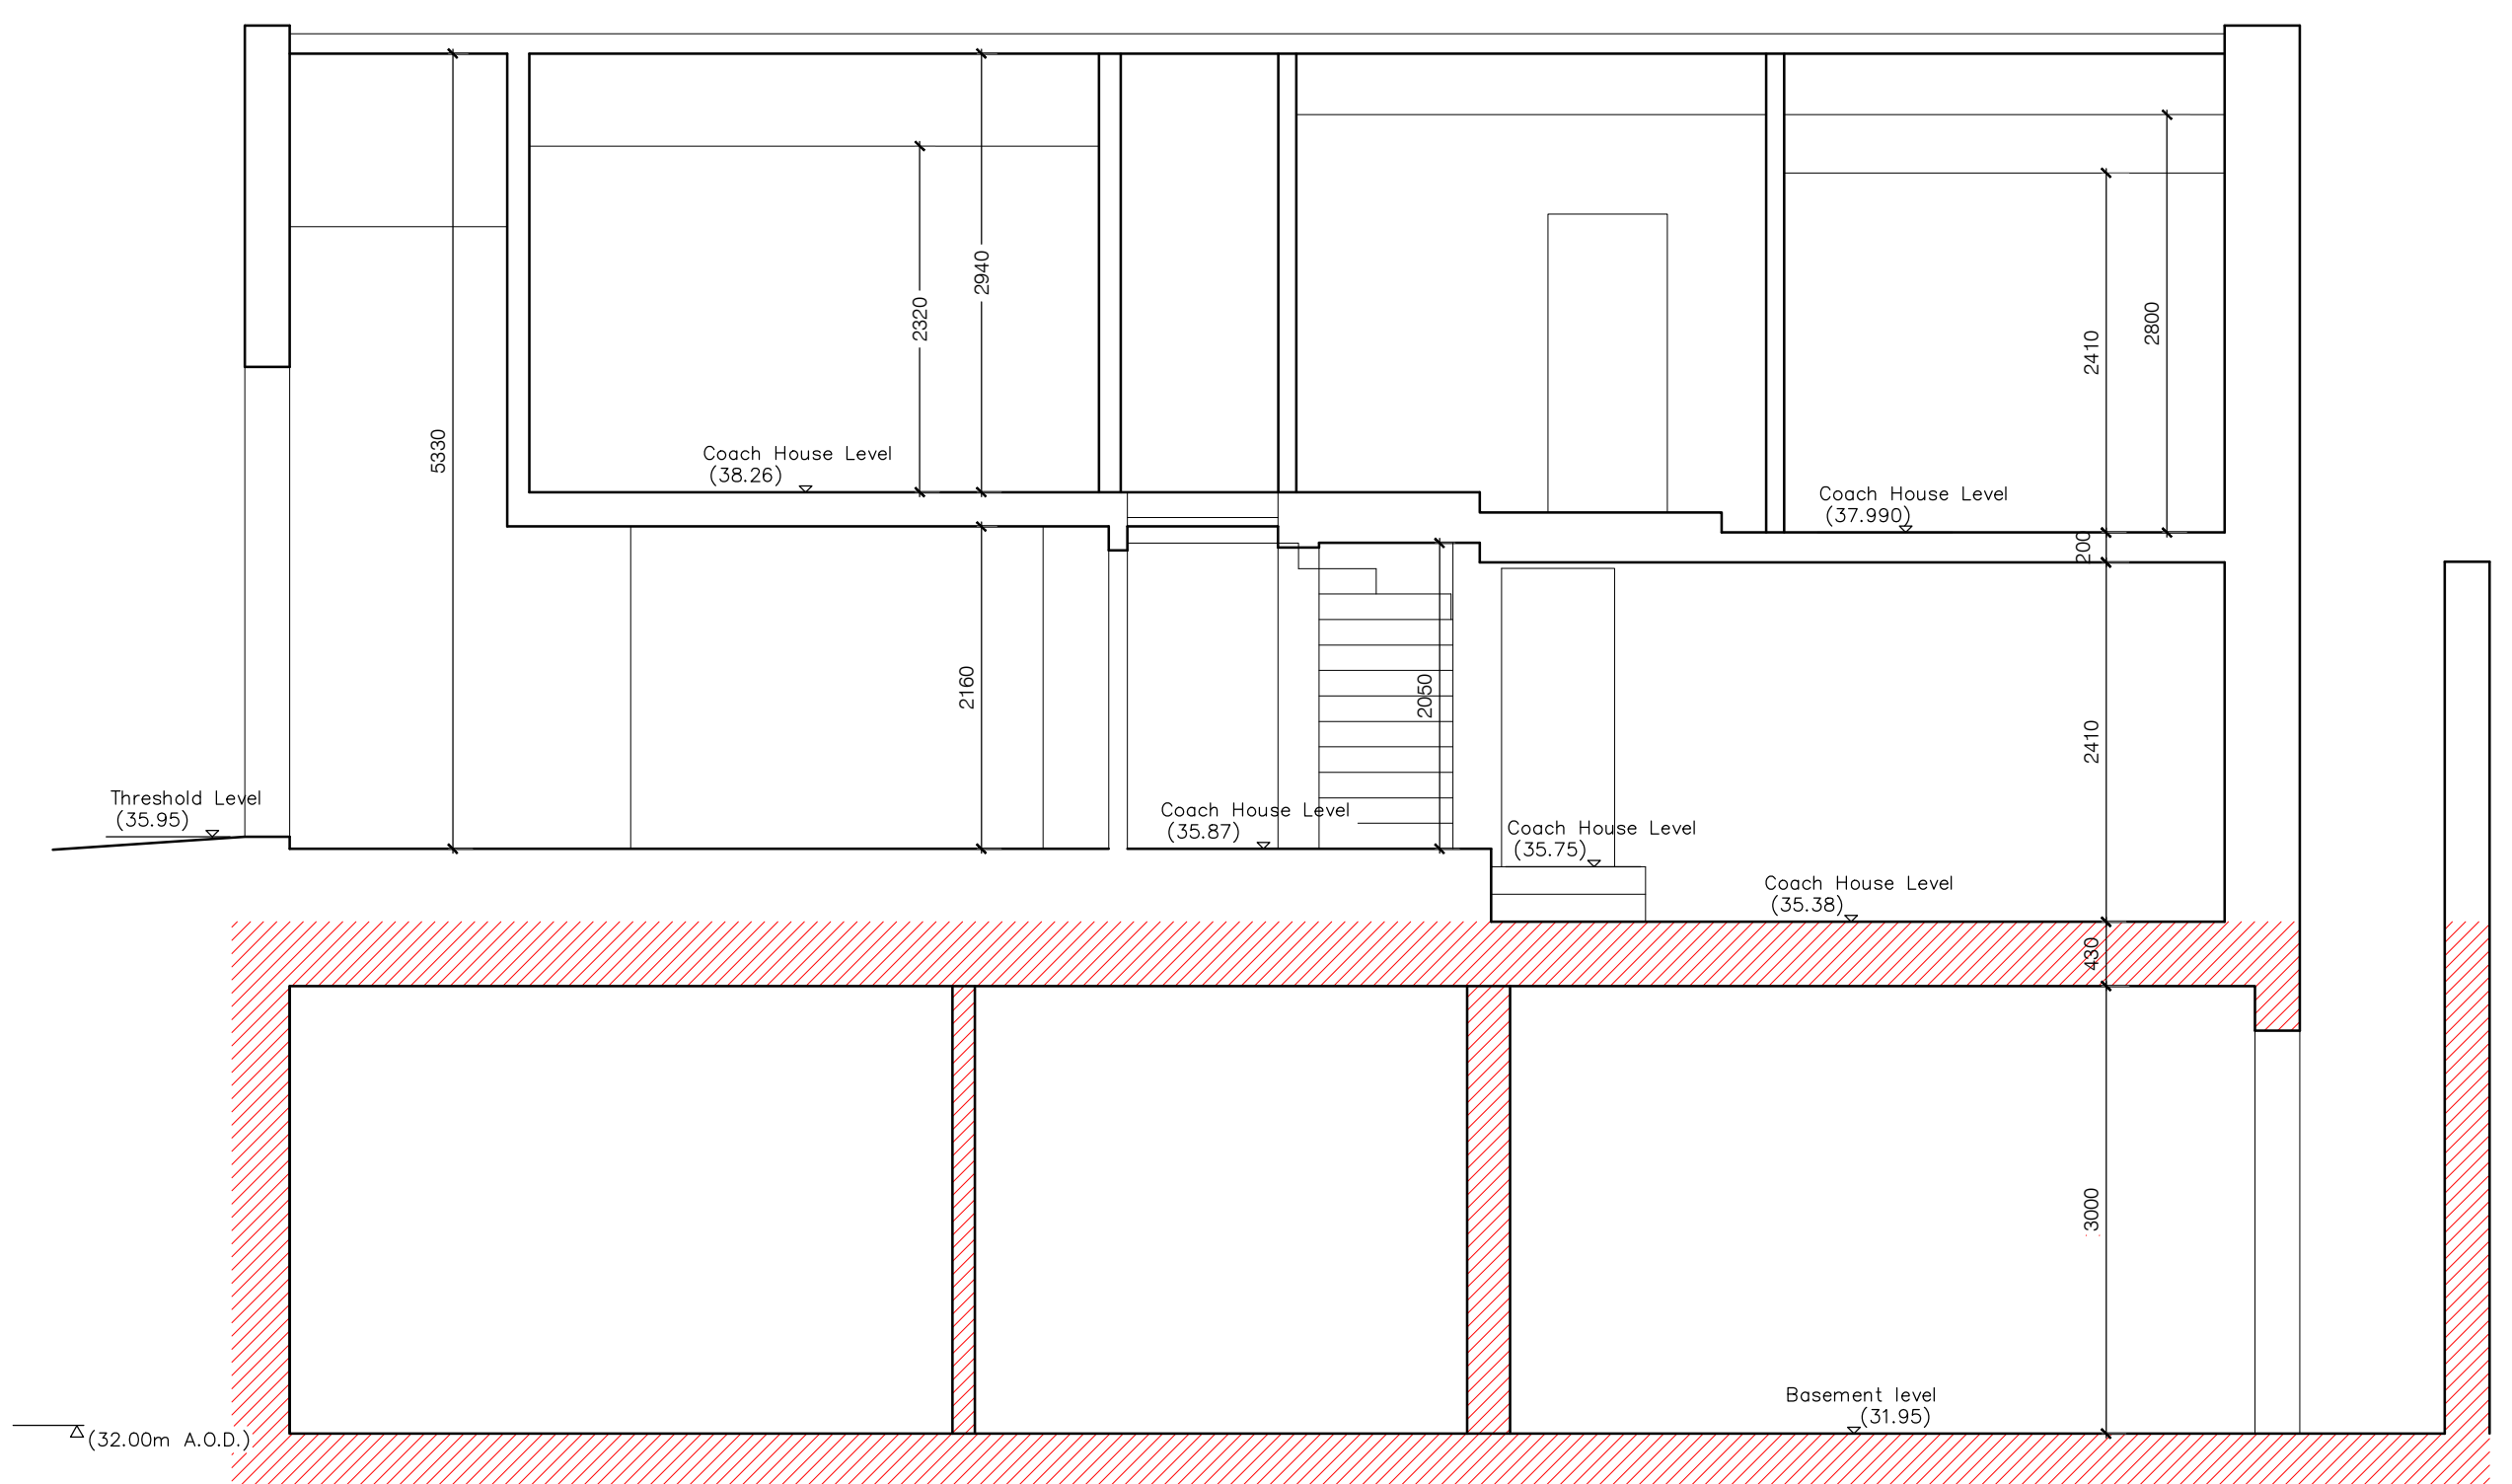

SECTION D-D

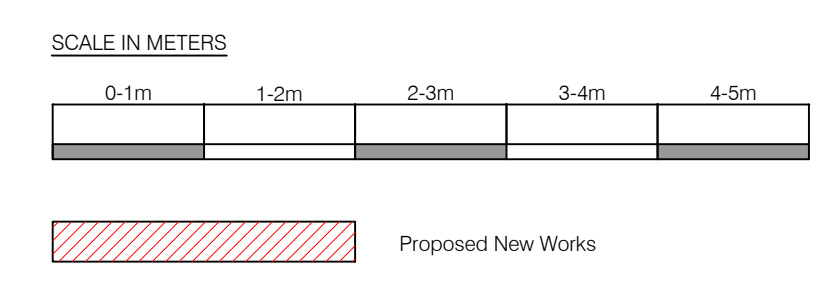

Rev	Date	Notes	
<p>COLLETT~ZARZYCKI LIMITED</p> <p>2B FERNHEAD ROAD LONDON W9 3ET TEL: 020 8969 6967 FAX: 020 8960 6480 E-MAIL: mail@czltd.co.uk</p> <p>ARCHITECTURE INTERIOR DESIGN FURNITURE LANDSCAPING</p> <p>Job</p> <p>12 PARK VILLAGE WEST</p> <p>Title</p> <p>PROPOSED SECTIONS 2</p>			
Date	Scale	Number	Rev
02.12.15	1:100 at A3 1:50 at A1	1401/P/29	
Drawing Status		PLANNING	