


Planning

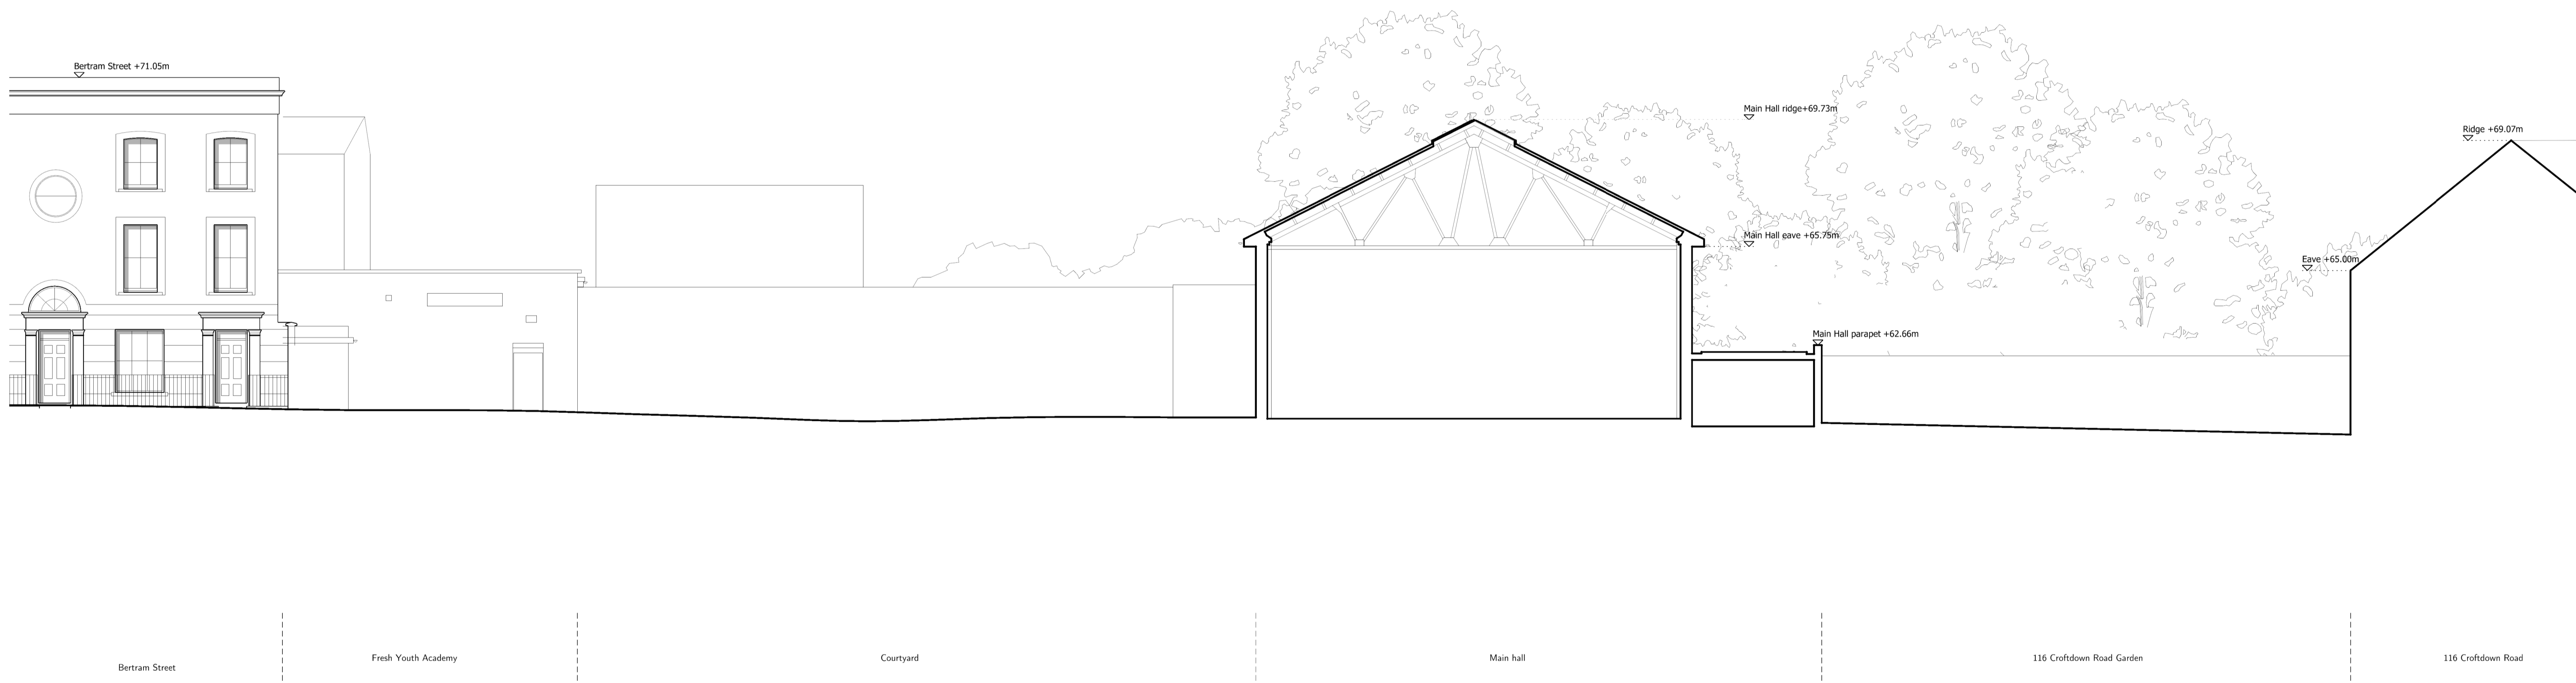

Bertram Street Fresh Youth Academy Courtyard Main hall 116 Croftdown Road Garden 116 Croftdown Road

01 Section BB
As Existing

Revision description		Date	Int	Rev
<small>29-31 Compton Street London ECUA 6AT</small>				
<small>T +44 (0) 20 7831 3102 F +44 (0) 20 7890 1940 W www.rcka.co.uk</small>				
Title		Section BB As Existing		
Project	Camden HNCC	Client	Camden Council	
Date	26.01.2016	Drawn by	AB	Checked DK Scale 1:100@A1
Job No	1415	Draw No	PL-GA-101	Revision D

©2016 RCKA. This drawing is not to be scaled - use written dimensions only. Any discrepancies to be reported to the architect. All dimensions to be checked on site.