


Scale 1:100
0 1m 2m 4m 6m 10m

PLANNING

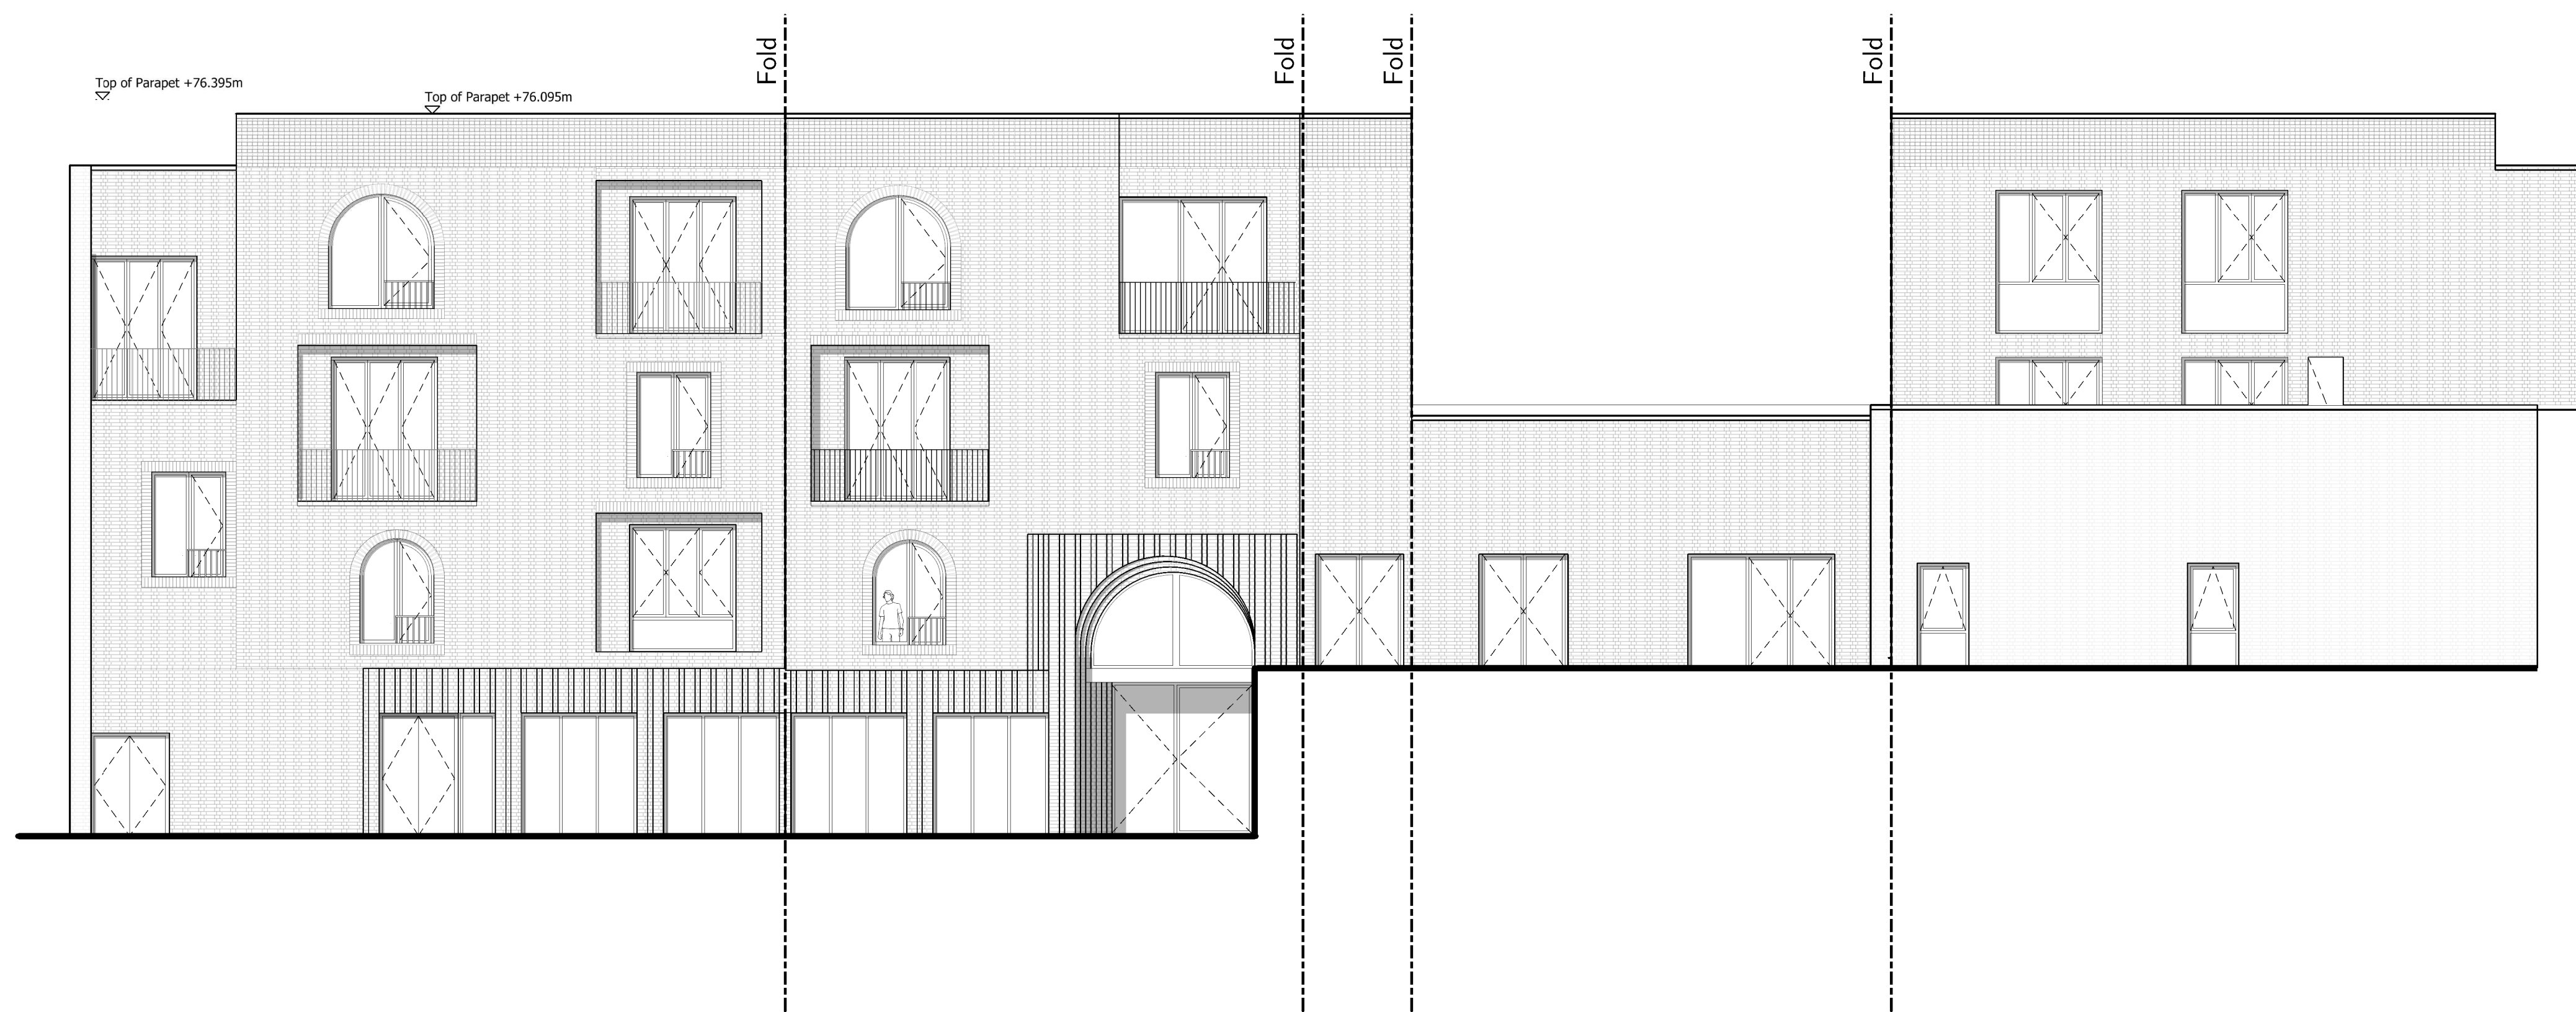

K Building B1 ELEVATION

L Building B1 ELEVATION

M Building B1 ELEVATION

N Building B1 ELEVATION

Revision description	Date	Int	Rev
<small>29-31 Compton Street T +44 (0) 20 7833 3102 London E1 1AT F +44 (0) 20 7890 1940 www.rcka.co.uk</small>			
Title		Unwrapped Elevation As Proposed Building B1	
Project	Camden HNCC	Client	Camden Council
Date	15.05.2016	Drawn by	AB
		Checked	DK
		Scale	1:100@A1
Job No	1415	Draw No	SK-E-102
		Revision	C

©2016 RCKA. This drawing is not to be scaled - use written dimensions only.
Any discrepancies to be reported to the architect. All dimensions to be checked on site.