


Planning

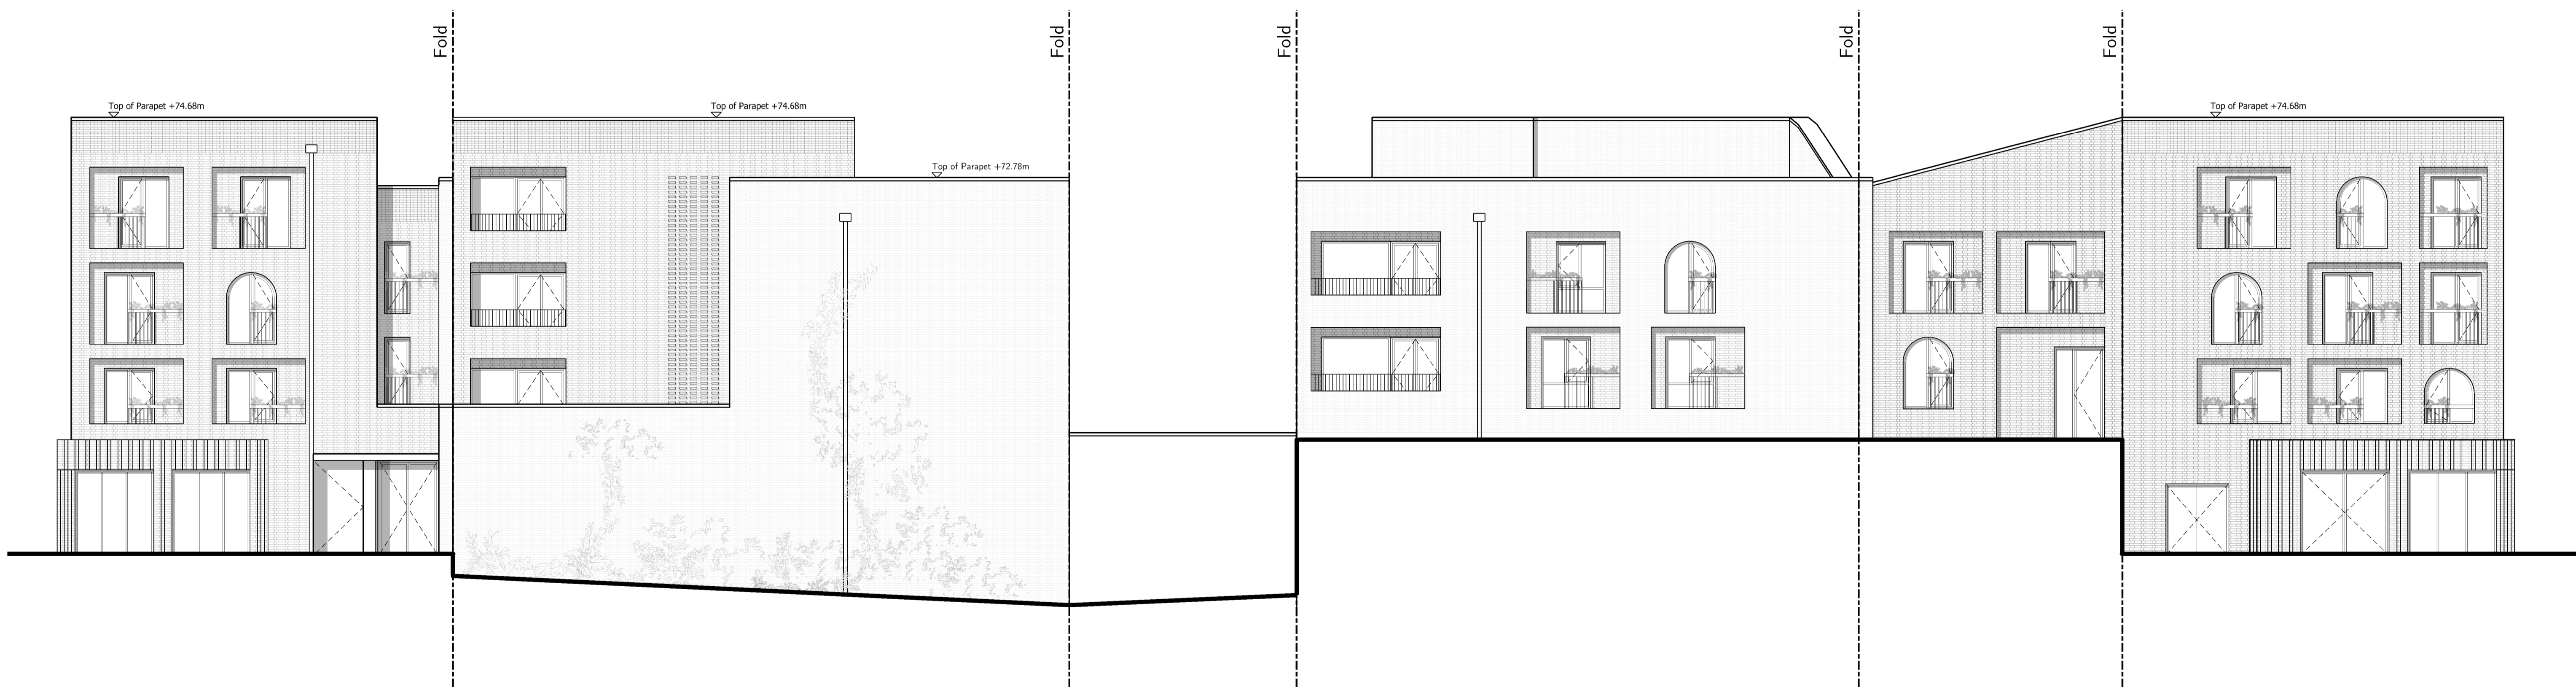

O Building B2 ELEVATION

P Building B2 ELEVATION

Q Building B2 ELEVATION

R Building B2 ELEVATION

S Building B2 ELEVATION

Revision description	Date	Int	Rev
<small>29-31 Copper Street London EC2A 6AT</small>			
<small>T +44 (0) 20 7833 3102 F +44 (0) 20 7890 1940 W www.rcka.co.uk</small>			
Title Unwrapped Elevation As Proposed Building B2		Client Camden Council	
Project Camden HNCC		Client Camden Council	
Date 25.05.2016	Drawn by AB	Checked DK	Scale 1:100@A1
Job No 1415	Draw No SK-E-103	Revision C	

©2016 RCKA. This drawing is not to be scaled - use written dimensions only. Any discrepancies to be reported to the architect. All dimensions to be checked on site.