


Planning

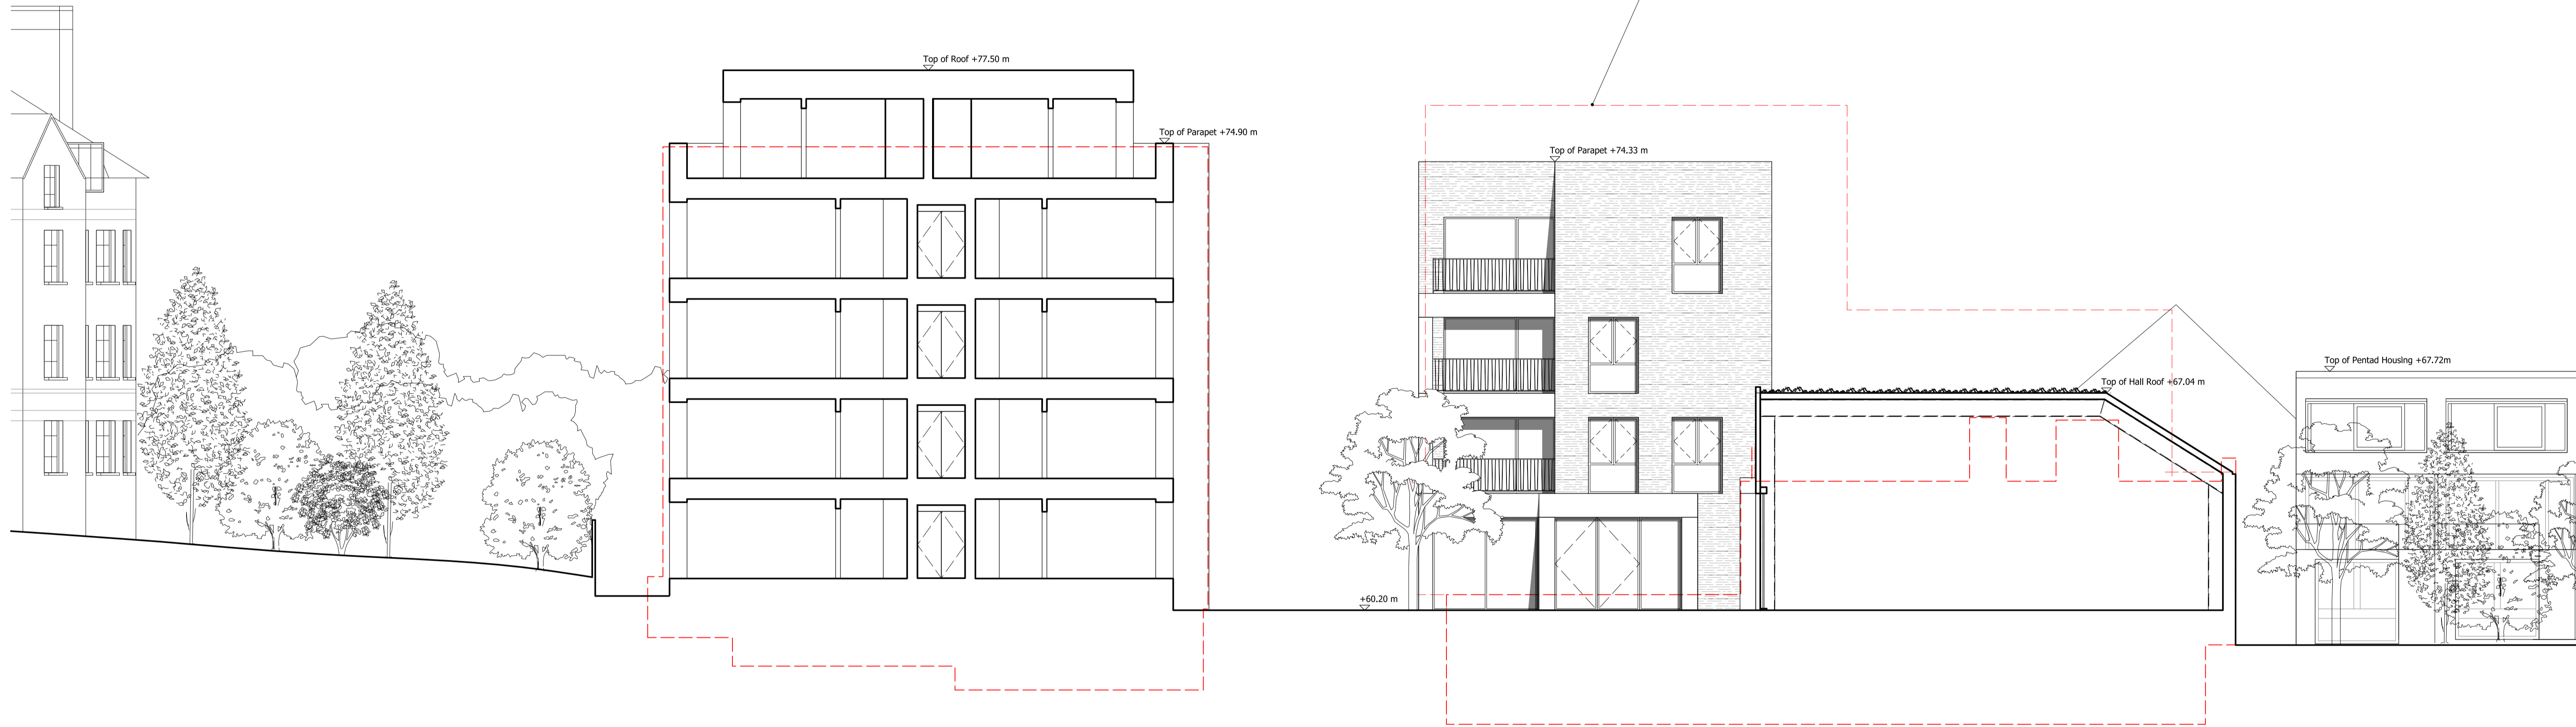

Croftdown Road Mansion Blocks & Shared Gardens

A Residential Block

D Residential Block

Main Hall

Winscombe Street Terraces & Shared Gardens

01 Section AA As Proposed

Revised Planning	02.11.18	AB	P
Revision description	Date	Iss	Rev
<small>29-31 Cowper Street London EC2A 4AT T +44 (0) 20 7633 3902 F +44 (0) 20 7690 1940 W www.rcka.co.uk</small>			
Title Section AA As Proposed			
Project Camden HNCC/FYA		Client Camden Council	
Date 16.03.2016	Drawn by AB	Checked DK	Scale 1:100@A1
Job No 1415	Draw No PL-GA-700	Revision P	

©2018 RCKA. This drawing is not to be scaled - use written dimensions only. Any discrepancies to be reported to the architect. All dimensions to be checked on site.