


Scale 1:100  
0 1m 2m 4m 6m 10m

# Planning

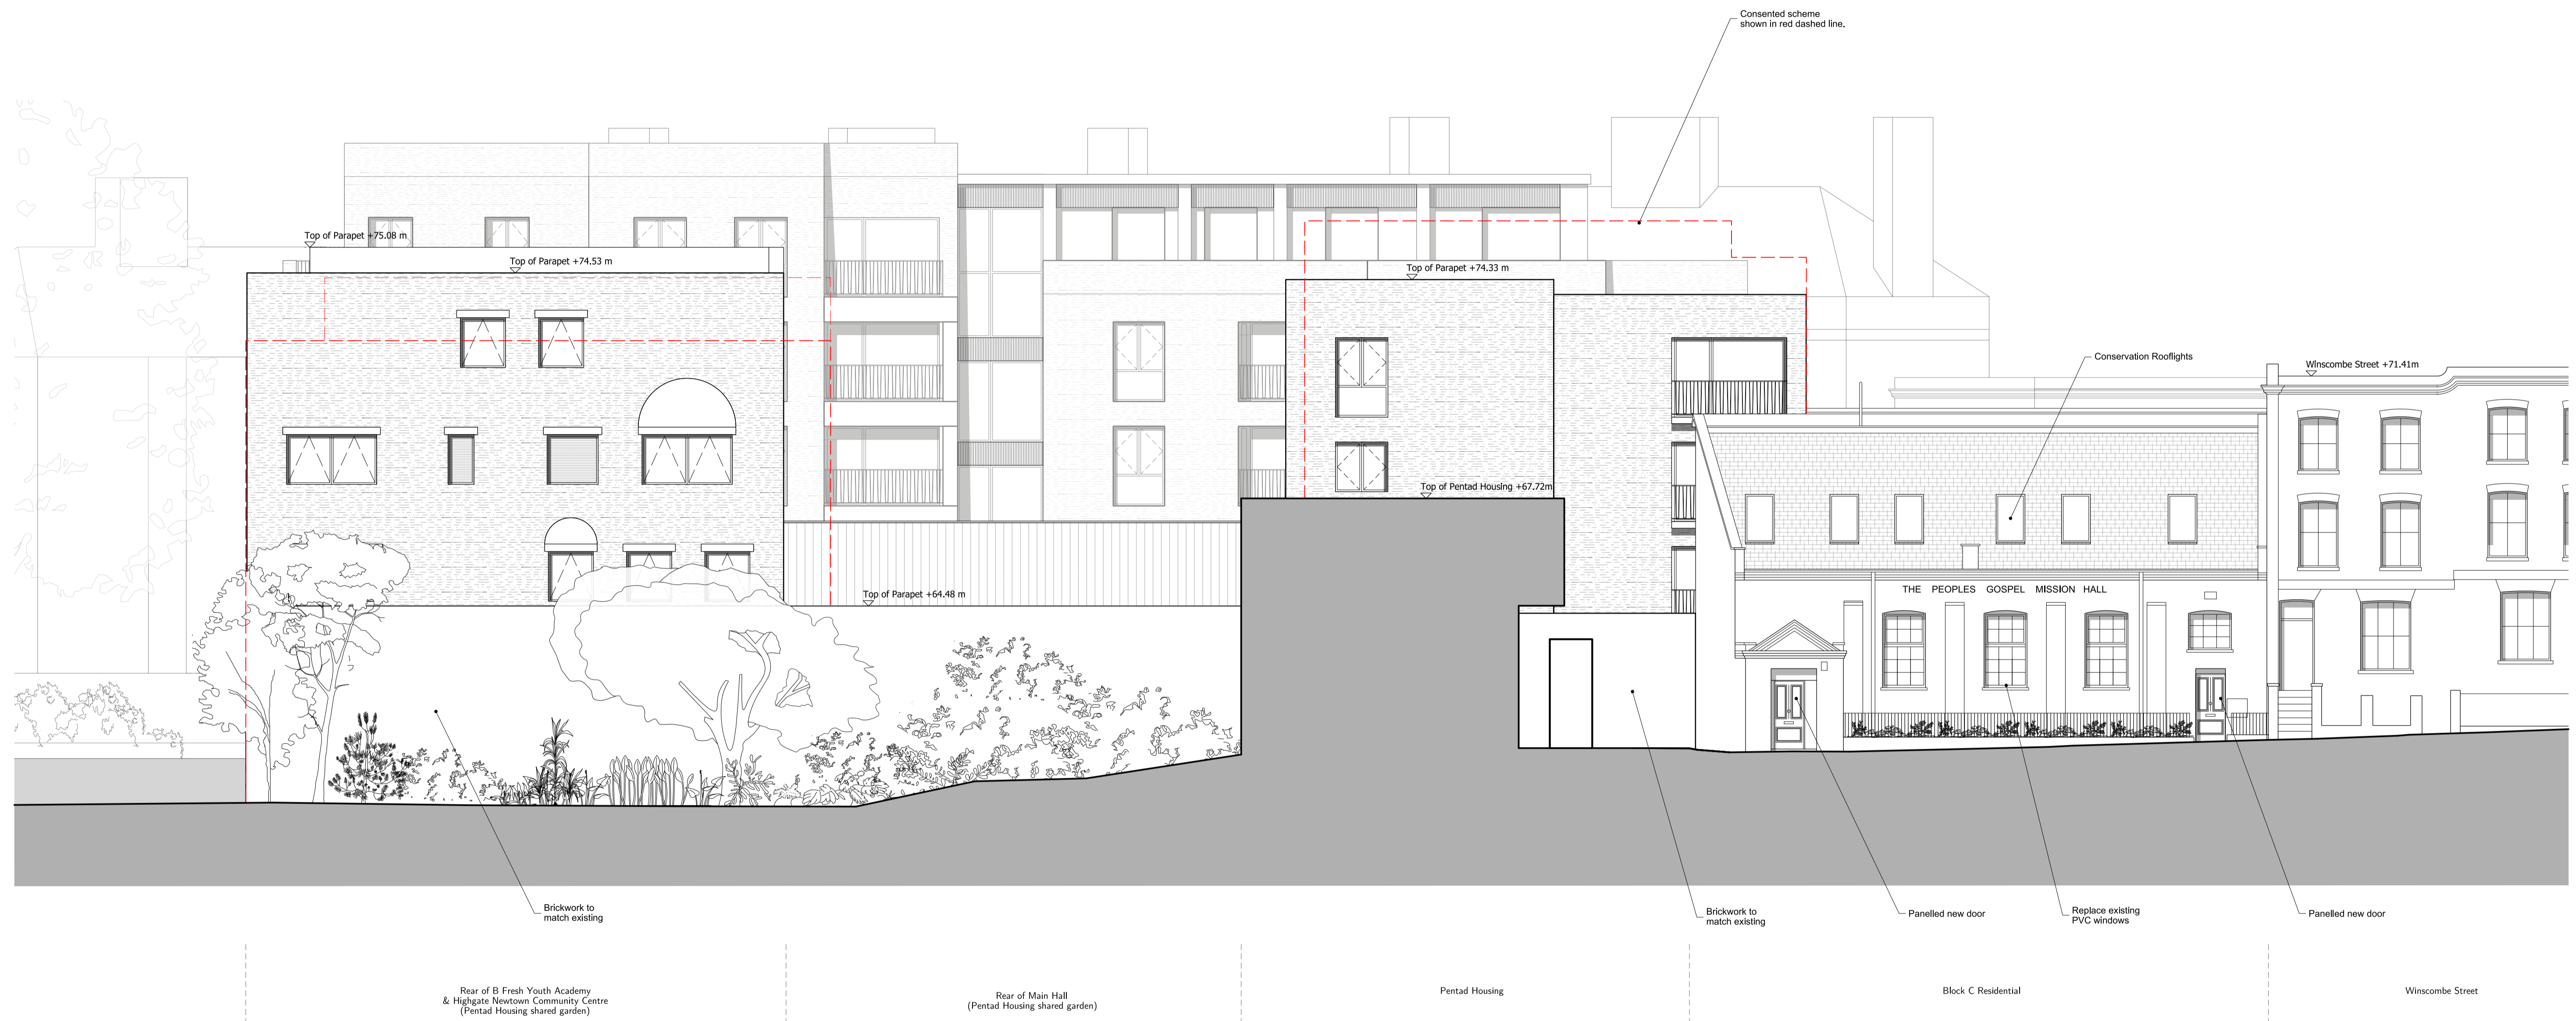

## 01 Section HH As Proposed

Revised Planning		02.11.18		AB	K
Revision description		Date	Iss	Rev	
<small>29-31 Cowper Street London EC2A 4AT T +44 (0) 20 7633 3102 F +44 (0) 20 7690 1940 W www.rcka.co.uk</small>					
Title: Section HH As Proposed					
Project: Camden HNCC/FYA		Client: Camden Council			
Date: 26.01.2016	Drawn by: AB	Checked: DK	Scale: 1:100@A1		
Job No: 1415	Draw No: PL-GA-707	Revision: K			

©2018 RCKA. This drawing is not to be scaled - use written dimensions only. Any discrepancies to be reported to the architect. All dimensions to be checked on site.