


Planning

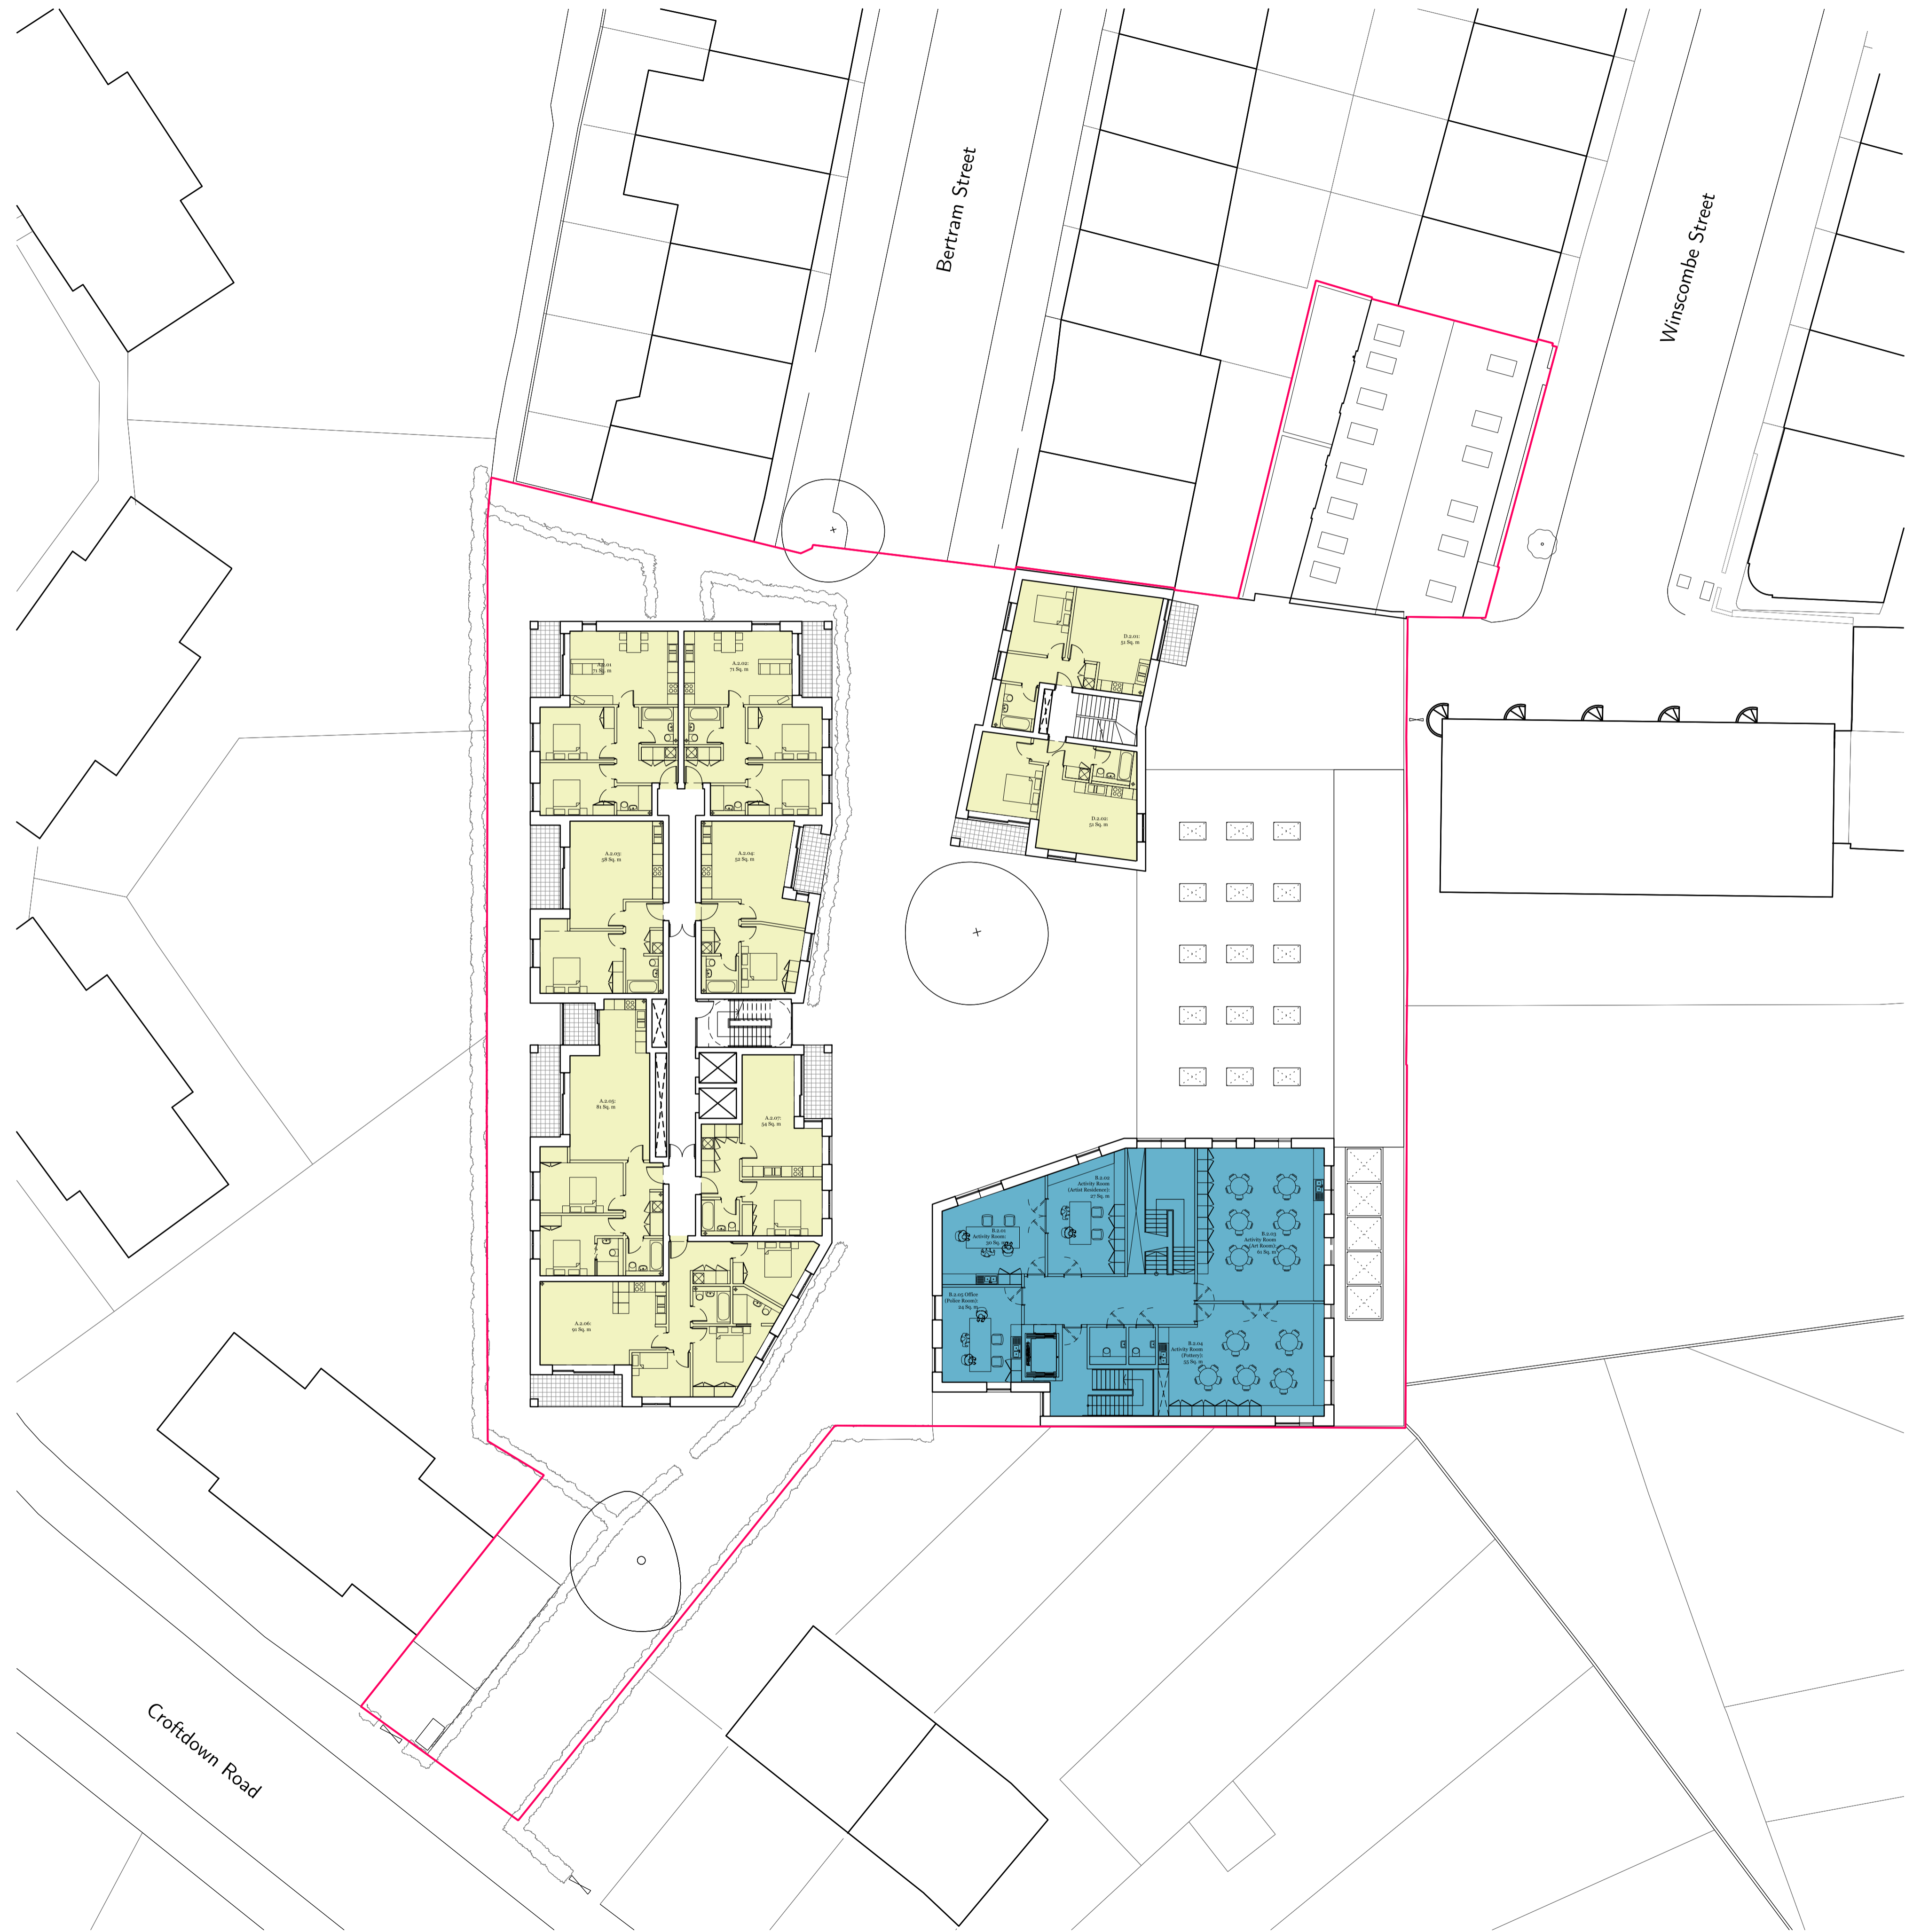

Revised Planning		02.11.18	AB	R
Revison description		Date	Auth	Rev
Title		29-31 Cowper Street T +44 (0) 20 7633 3002 London E14 6AT F +44 (0) 20 7690 1940 W www.rcka.co.uk		
Project		Camden HNCC/FYA	Client Camden Council	
Date	22.03.2016	Drawn by	AB	Scale 1:200@A1
Job No	1415	Drawn No	PL-GA-ST-802	Revision R

©2018 RCKA. This drawing is not to be scaled - use written dimensions only. Any discrepancies to be reported to the architect. All dimensions to be checked on site.