



Copyright: All rights reserved. This drawing must not be reproduced without permission.
 Only the original drawing should be relied upon. Contractors, sub-contractors and suppliers must verify all dimensions on site before commencing any work or making any shop drawings.
 All shop drawings to be submitted to the architect / interior designer for comment prior to fabrication.
 This drawing is to be read in conjunction with the architect's / interior designer's specification, bills of quantities / schedules, structural, mechanical & electrical drawings and all discrepancies are to be reported to the architect / interior designer.
 Do not scale from this drawing. Dimensions are in millimetres unless otherwise stated.

NOTES

Boundary Line - - - - -

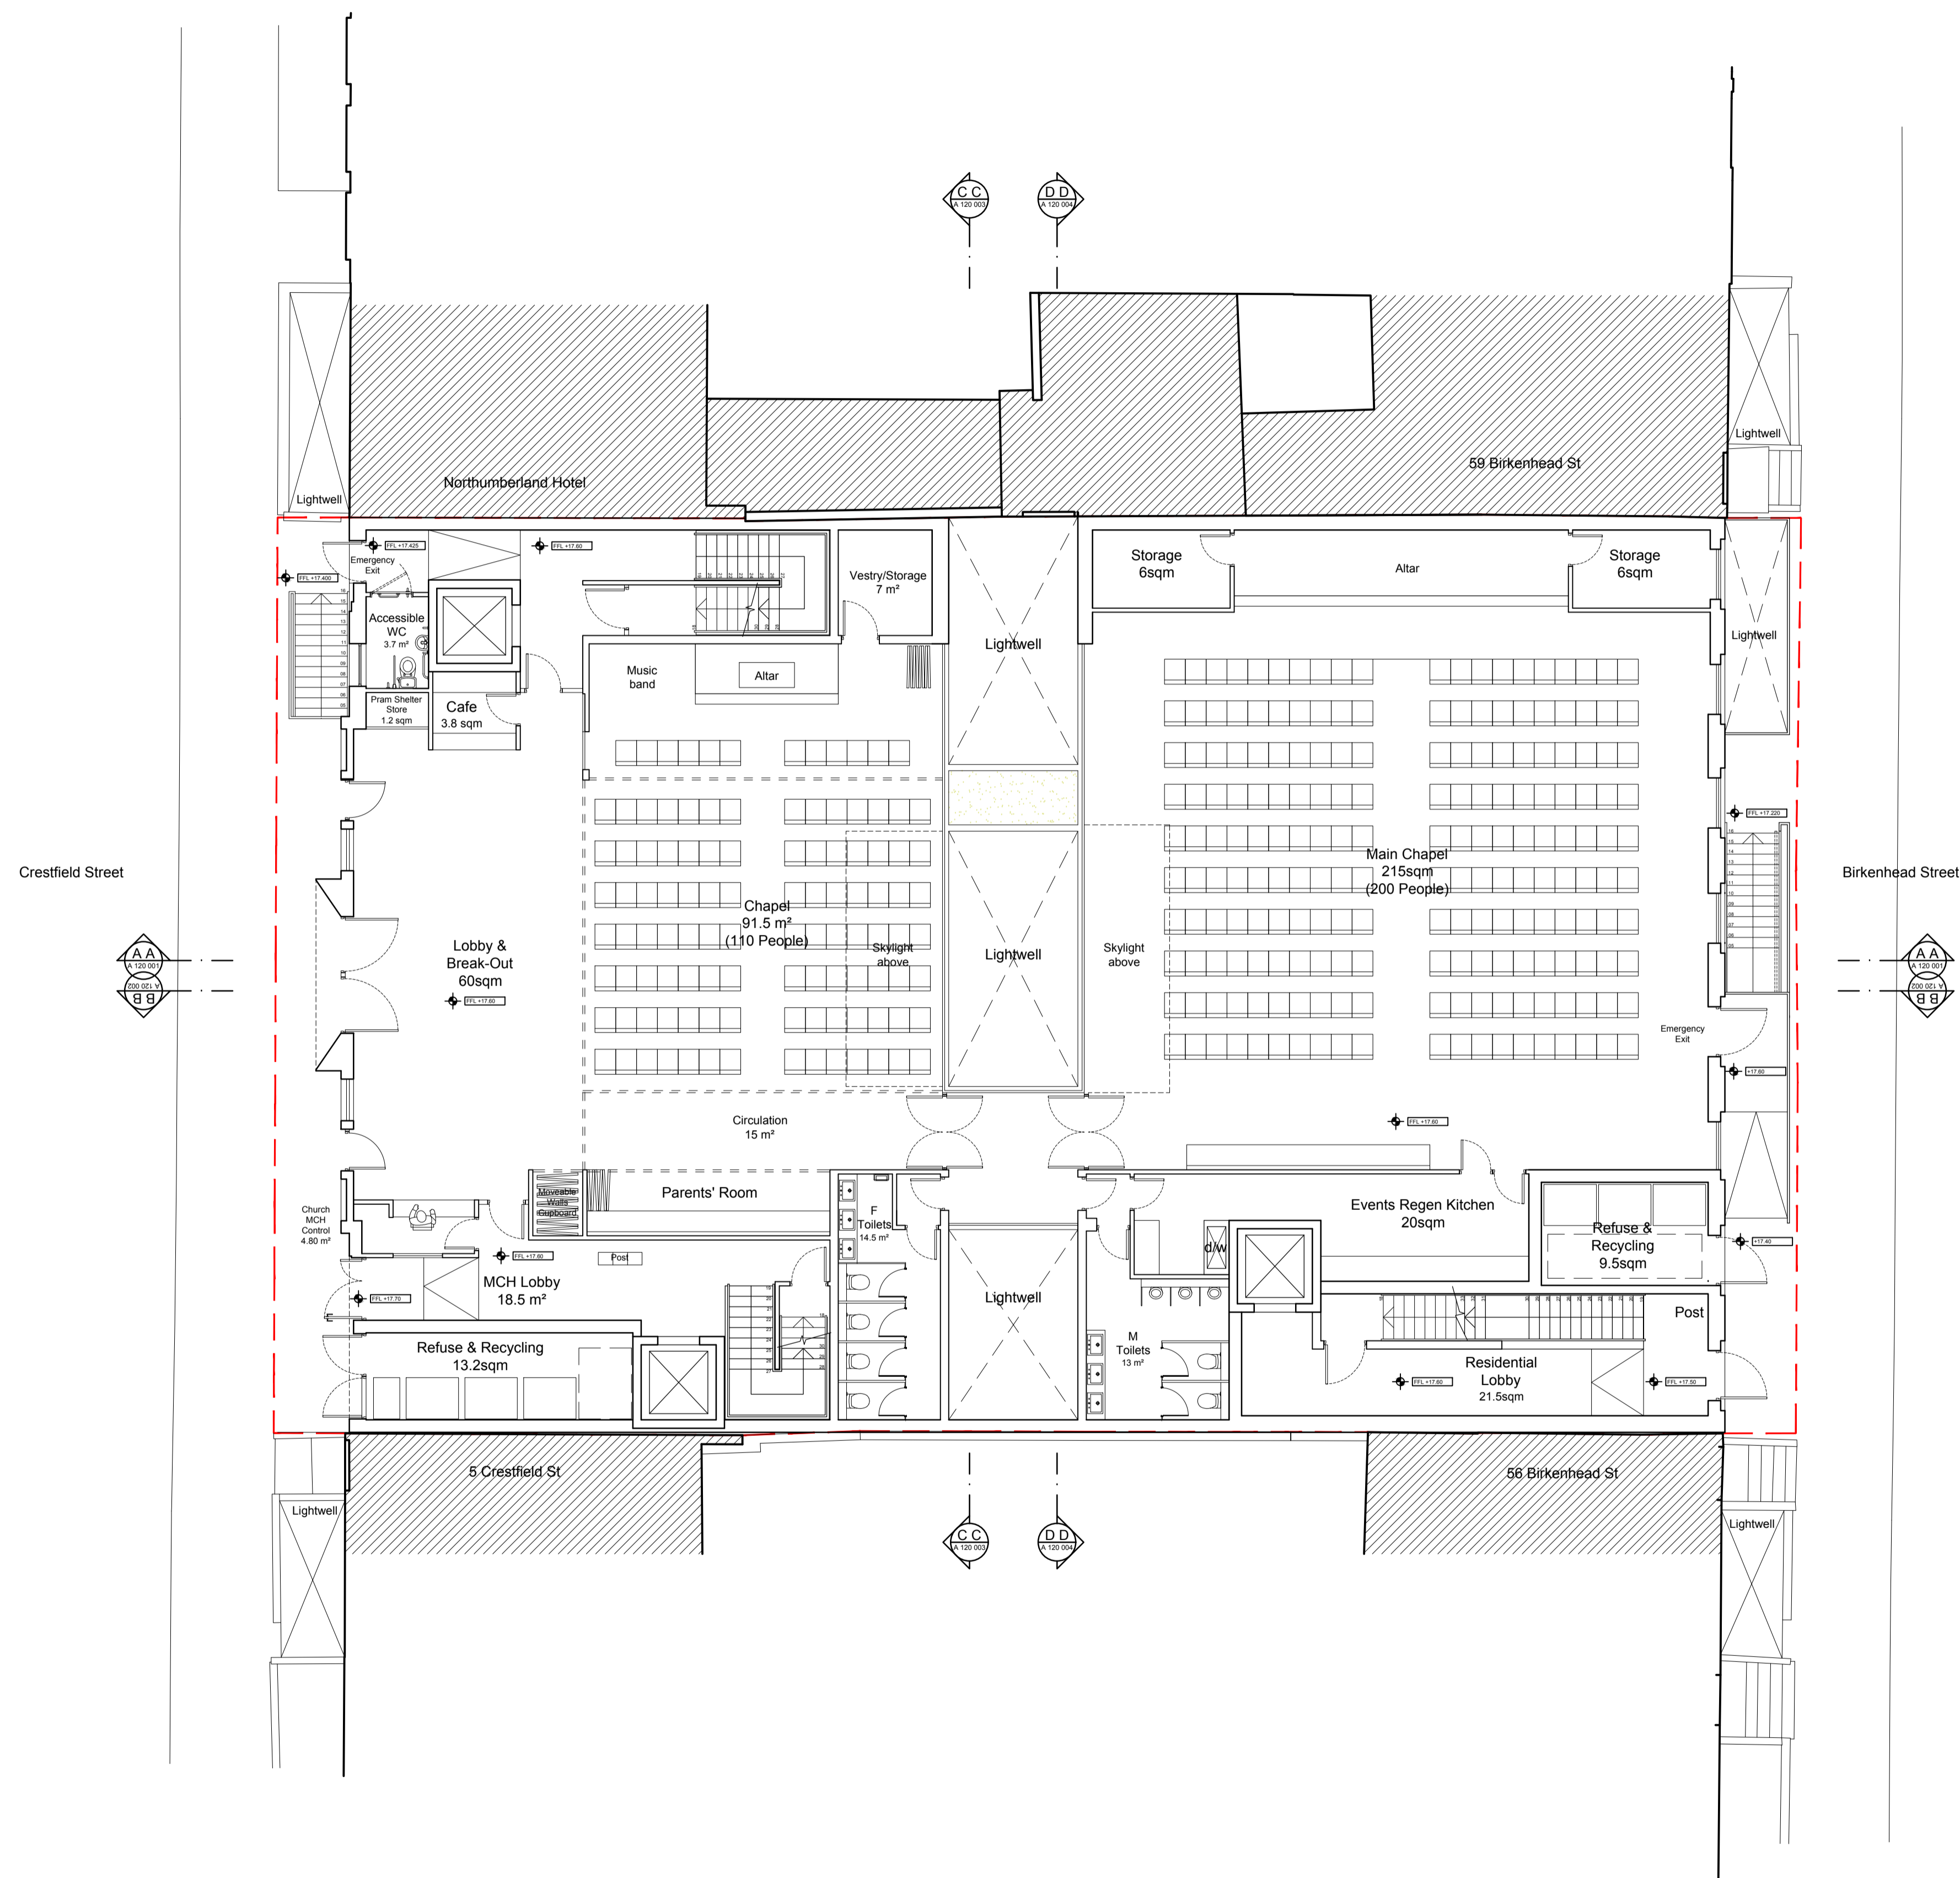

Proposed Ground Floor
 Scale 1:200 @A3
 1:100 @A1

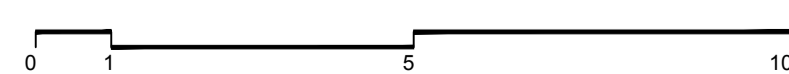

P1	General revision	06.08.18	JB
P0	Issued for planning	11.11.15	JB
	rev amendments	date	by

dexter moren associates
 architecture urban design
 interior design creative media
 www.dextermoren.com
 dma@dextermoren.com

57d
 jamestown road
 london nw1 7db
 UK

1 020 7267 4440
 f. 020 7267 6044

architecture
 project
 King's Cross Methodist Church

client
 West London Mission Circuit
 of the Methodist Church (WLM)

drawing title
 Proposed Ground Floor
 GA Layout

drawing status
 Planning

scale	date	drawn by	checked by
1:100 @ A1	11.11.15	JB	HL
1:200 @ A3			
job no.	drawing no.	revision	
0948	A-100-002	P1	