

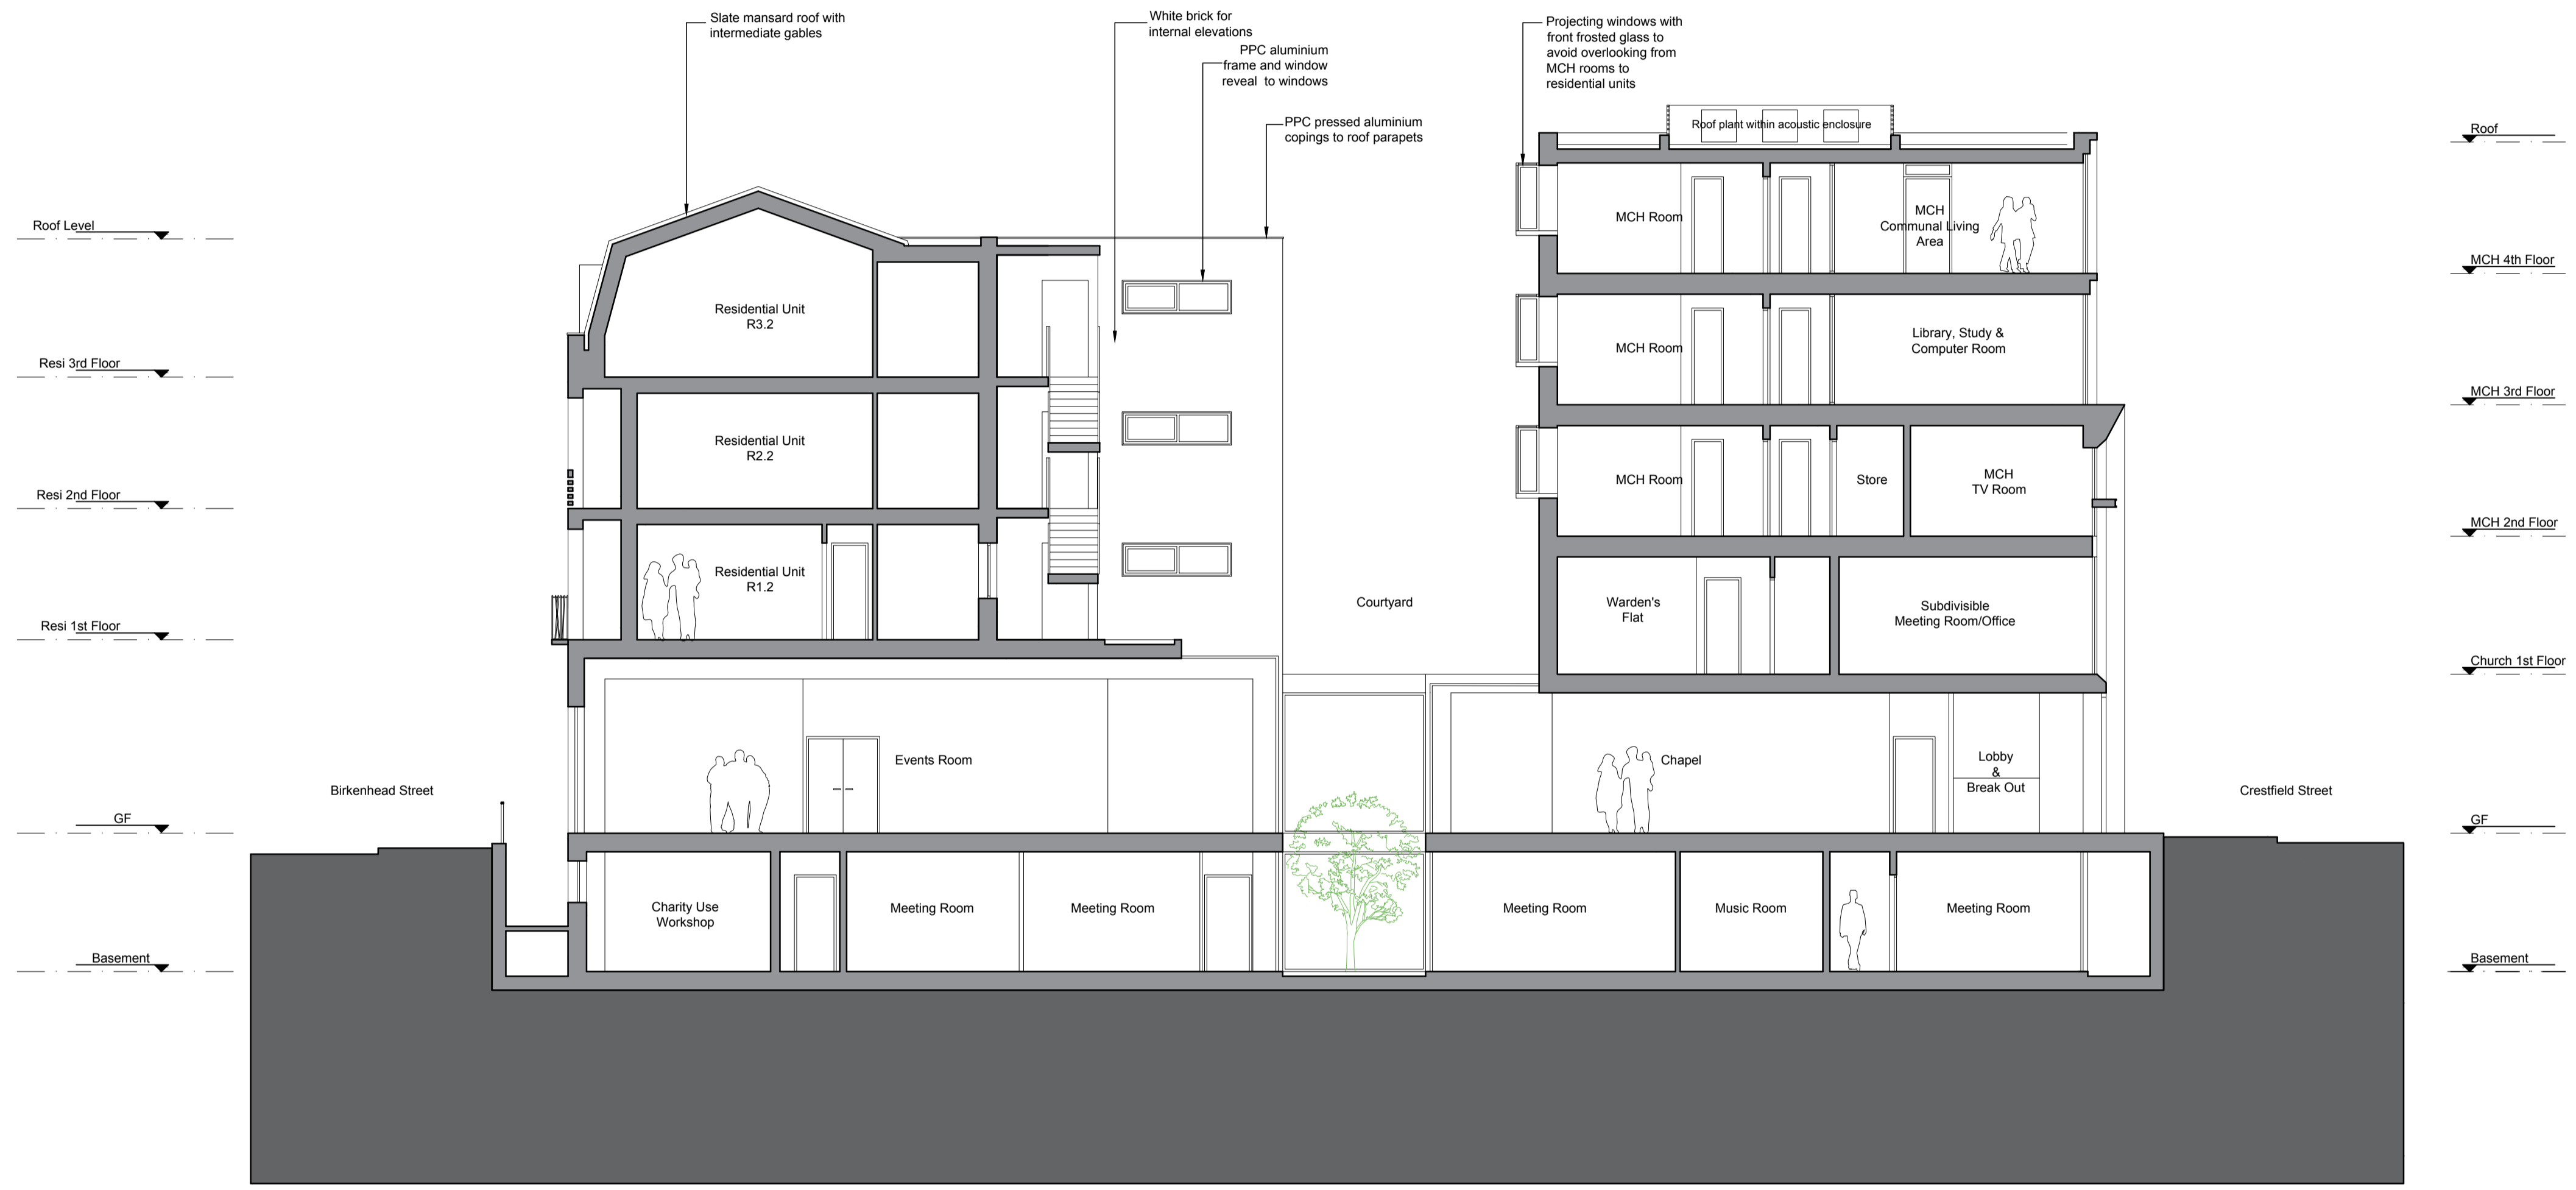


Copyright: All rights reserved. This drawing must not be reproduced without permission.  
 Only the original drawing should be relied upon. Contractors, sub-contractors and suppliers must verify all dimensions on site before commencing any work or making any shop drawings.  
 All shop drawings to be submitted to the architect / interior designer for comment prior to fabrication.  
 This drawing is to be read in conjunction with the architect's / interior designer's specification, bills of quantities / schedules, structural, mechanical & electrical drawings and all discrepancies are to be reported to the architect / interior designer.  
 Do not scale from this drawing. Dimensions are in millimetres unless otherwise stated.

**NOTES**

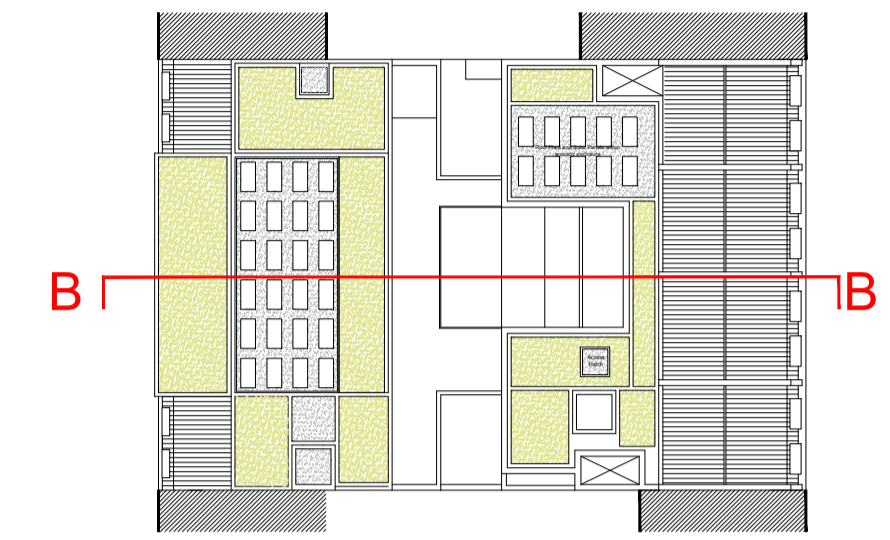

**Proposed Section BB**  
 Scale 1:200 @A3  
 1:100 @A1

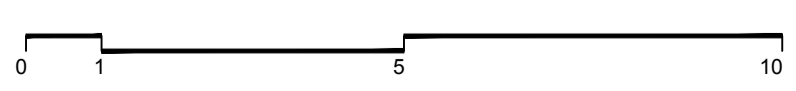

rev	amendments	date	by
P1	General revision	06.08.18	JB
P0	Issued for planning	11.11.15	JB

**dexter moren associates**  
 architecture urban design  
 interior design creative media  
 www.dextermoren.com  
 dma@dextermoren.com

57d  
 jamestown road  
 london nw1 7db  
 UK

t. 020 7267 4440  
 f. 020 7267 6044

project  
**King's Cross Methodist Church**

client  
**West London Mission Circuit  
 of the Methodist Church (WLM)**

drawing title  
**Proposed Section BB**

drawing status  
**Planning**

scale	date	drawn by	checked by
1:100 @ A1	11.11.15	JB	HL
1:200 @ A3			

job no.	drawing no.	revision
0948	A-120-002	<b>P1</b>