
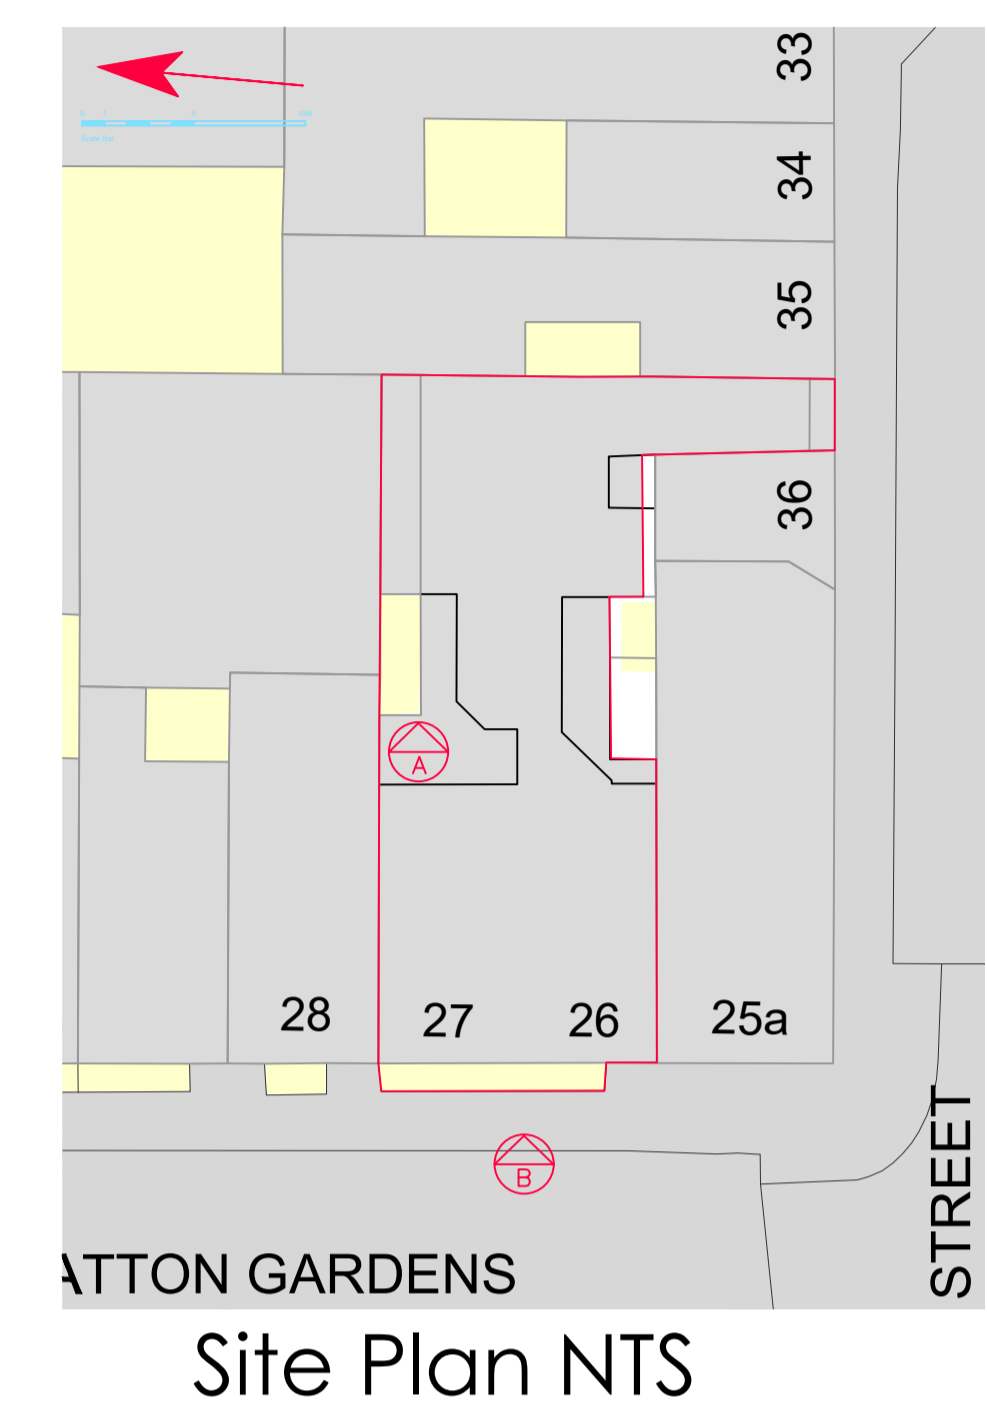


© TSK Group Ltd, 2018. All rights reserved.
 The information contained within this media is and shall at all times remain the property of TSK Group Ltd (TSK). It is provided to you only for those purposes which are specified by TSK on or before the time of disclosure and for no other purposes whatsoever. Unless TSK specifically agrees otherwise in writing, you are EXPRESSLY PROHIBITED from (i) using the information for purposes other than those agreed in advance by TSK, (ii) copying, photocopying or otherwise reproducing this information, (iii) amending, altering or changing the information and (iv) distributing or transmitting it to any other person or entity, in each case whether in whole or in part and in whatever media. The information contained within this media is for guidance only. Whilst TSK uses its reasonable endeavours to provide accurate information it gives no warranty or guarantee of such and hereby expressly excludes all express and implied warranties and all liability in respect thereof. Furthermore, TSK accepts no responsibility for the accuracy of any information provided by third parties.

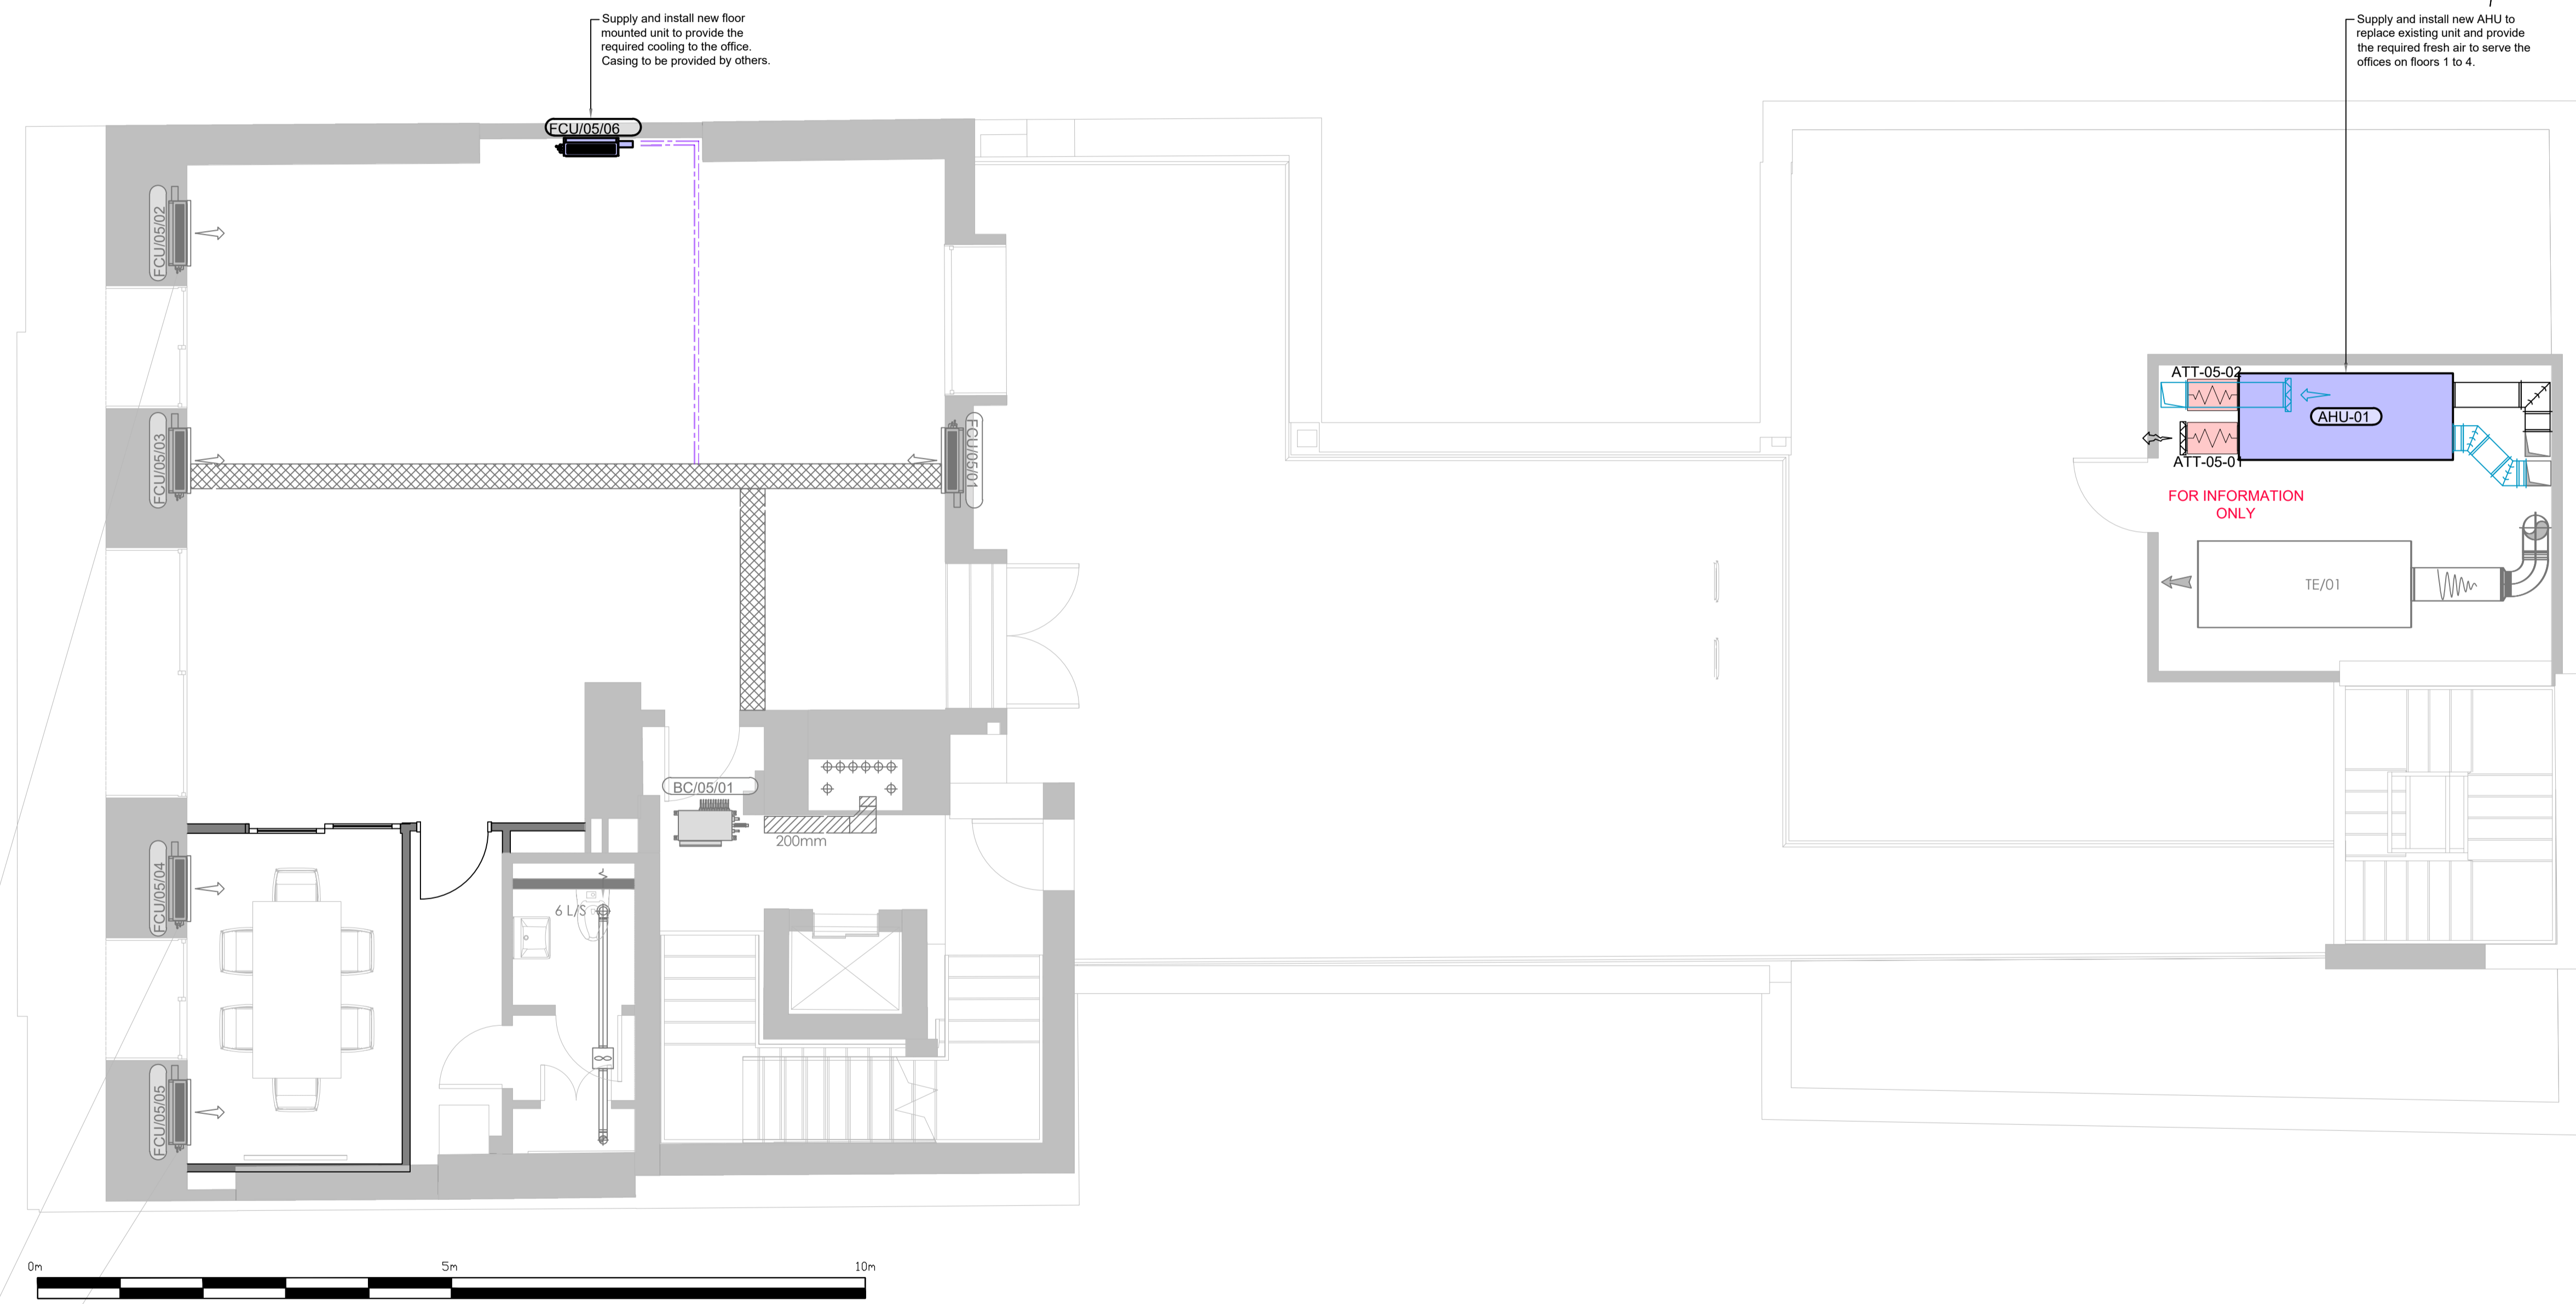

Proposed Plan

for approval

revision description		check 1	check 2	check 3
brief		drawn by	checked by	project director
client	We Work	W.S.	P.S.C.	P.Higgins
location	26 Hatton Garden London	scale	sheet size	original issue date
		1:100	A1	
building surveyed by TSK	by	date		
no dimensions to be scaled from this drawing unless otherwise stated. all dimensions to be checked on site.				
drawing title				
Proposed Fifth Floor				
drawing no.	revision			
54835 - TYP-PL05	-			
TSK				
The TSK Group Ltd E: solutions@tskgroup.co.uk W: www.tskgroup.co.uk				
Manchester M50 2JW T: 44(0)161 872 0298	London EC1N 8TE T: 44(0)20 3761 7461			
critical design control points: <input type="checkbox"/> check 1 <input type="checkbox"/> check 2 <input type="checkbox"/> check 3				