

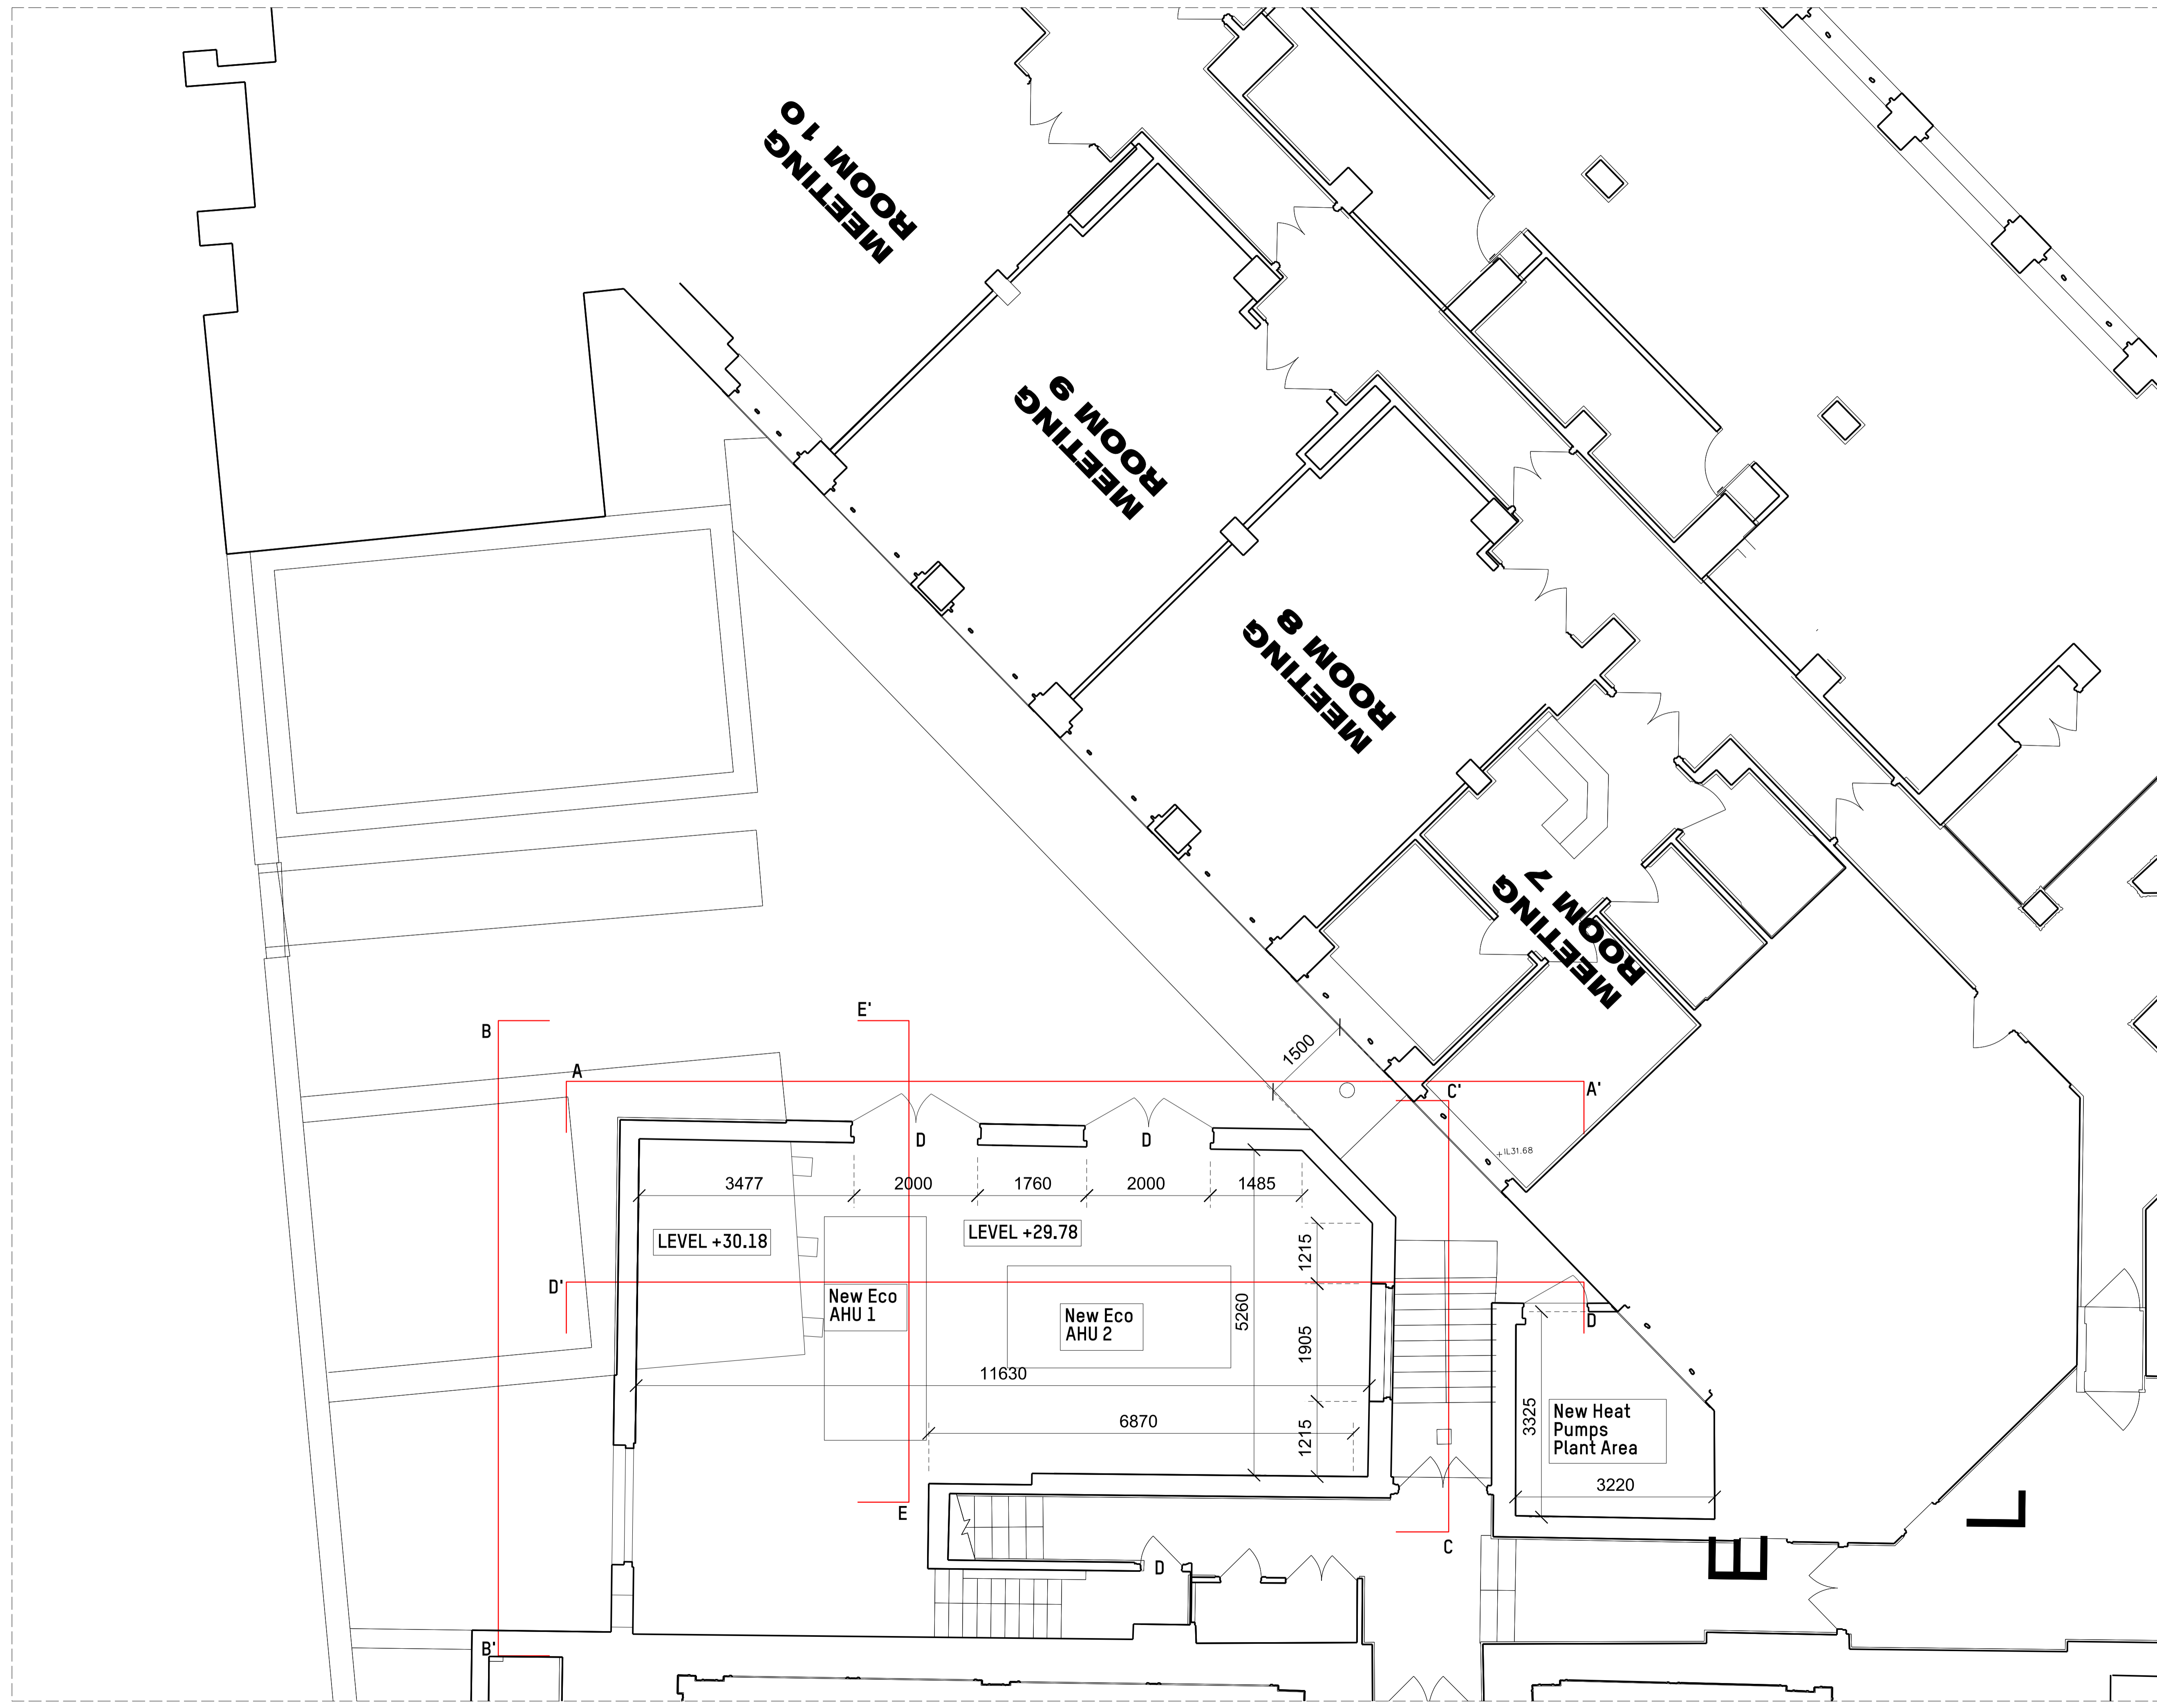


DO NOT SCALE FROM THIS DRAWING. ALL DIMENSIONS ARE TO BE CHECKED ON SITE PRIOR TO BUILD. DIMENSIONAL DIFFERENCES TO BE CONCLUDED WITH THE ARCHITECT. THIS DRAWING IS TO BE READ IN CONJUNCTION WITH ALL CONSULTANTS INFORMATION. MACKAY AND PARTNERS LLP RETAIN THE COPYRIGHT OF ALL INFORMATION WITHIN THIS DRAWING.

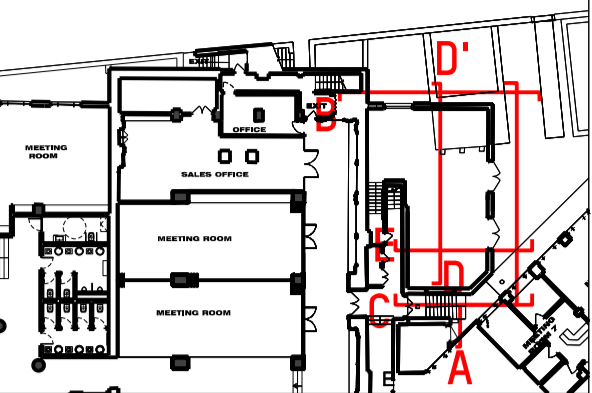

Rev	Description	Date
-----	-------------	------

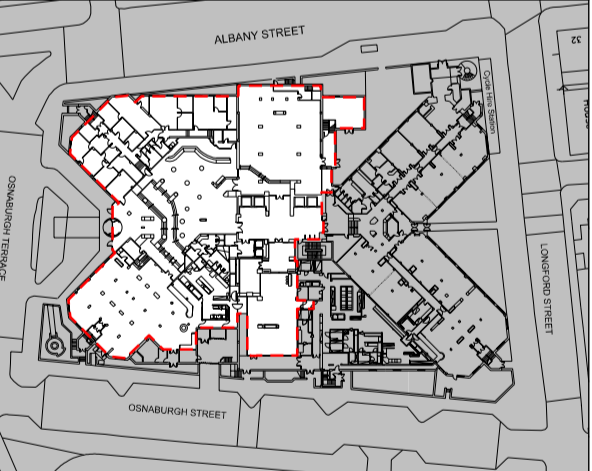

Key Plan

Drawing Status

PLANNING

Issued only for purpose indicated



ARCHITECTS & DESIGNERS
 50 Farringdon Road
 London EC1M 3JL Tel: +44 (0)207 608 1177
 e mail: contact@mackayandpartners.co.uk

Job Title
White House Hotel

Drawing Title
**PROPOSAL
 PLANT ROOM EXTENSION
 PLAN**

Scale @ A1 1:50 Scale @ A3 1:100 Drawn by JS

Date 31/10/2018 Checked by KM

Drawing No. 612.17_P_0700_304 Rev. -