


01 HIGH HOLBORN DETAIL ELEVATION
1:50

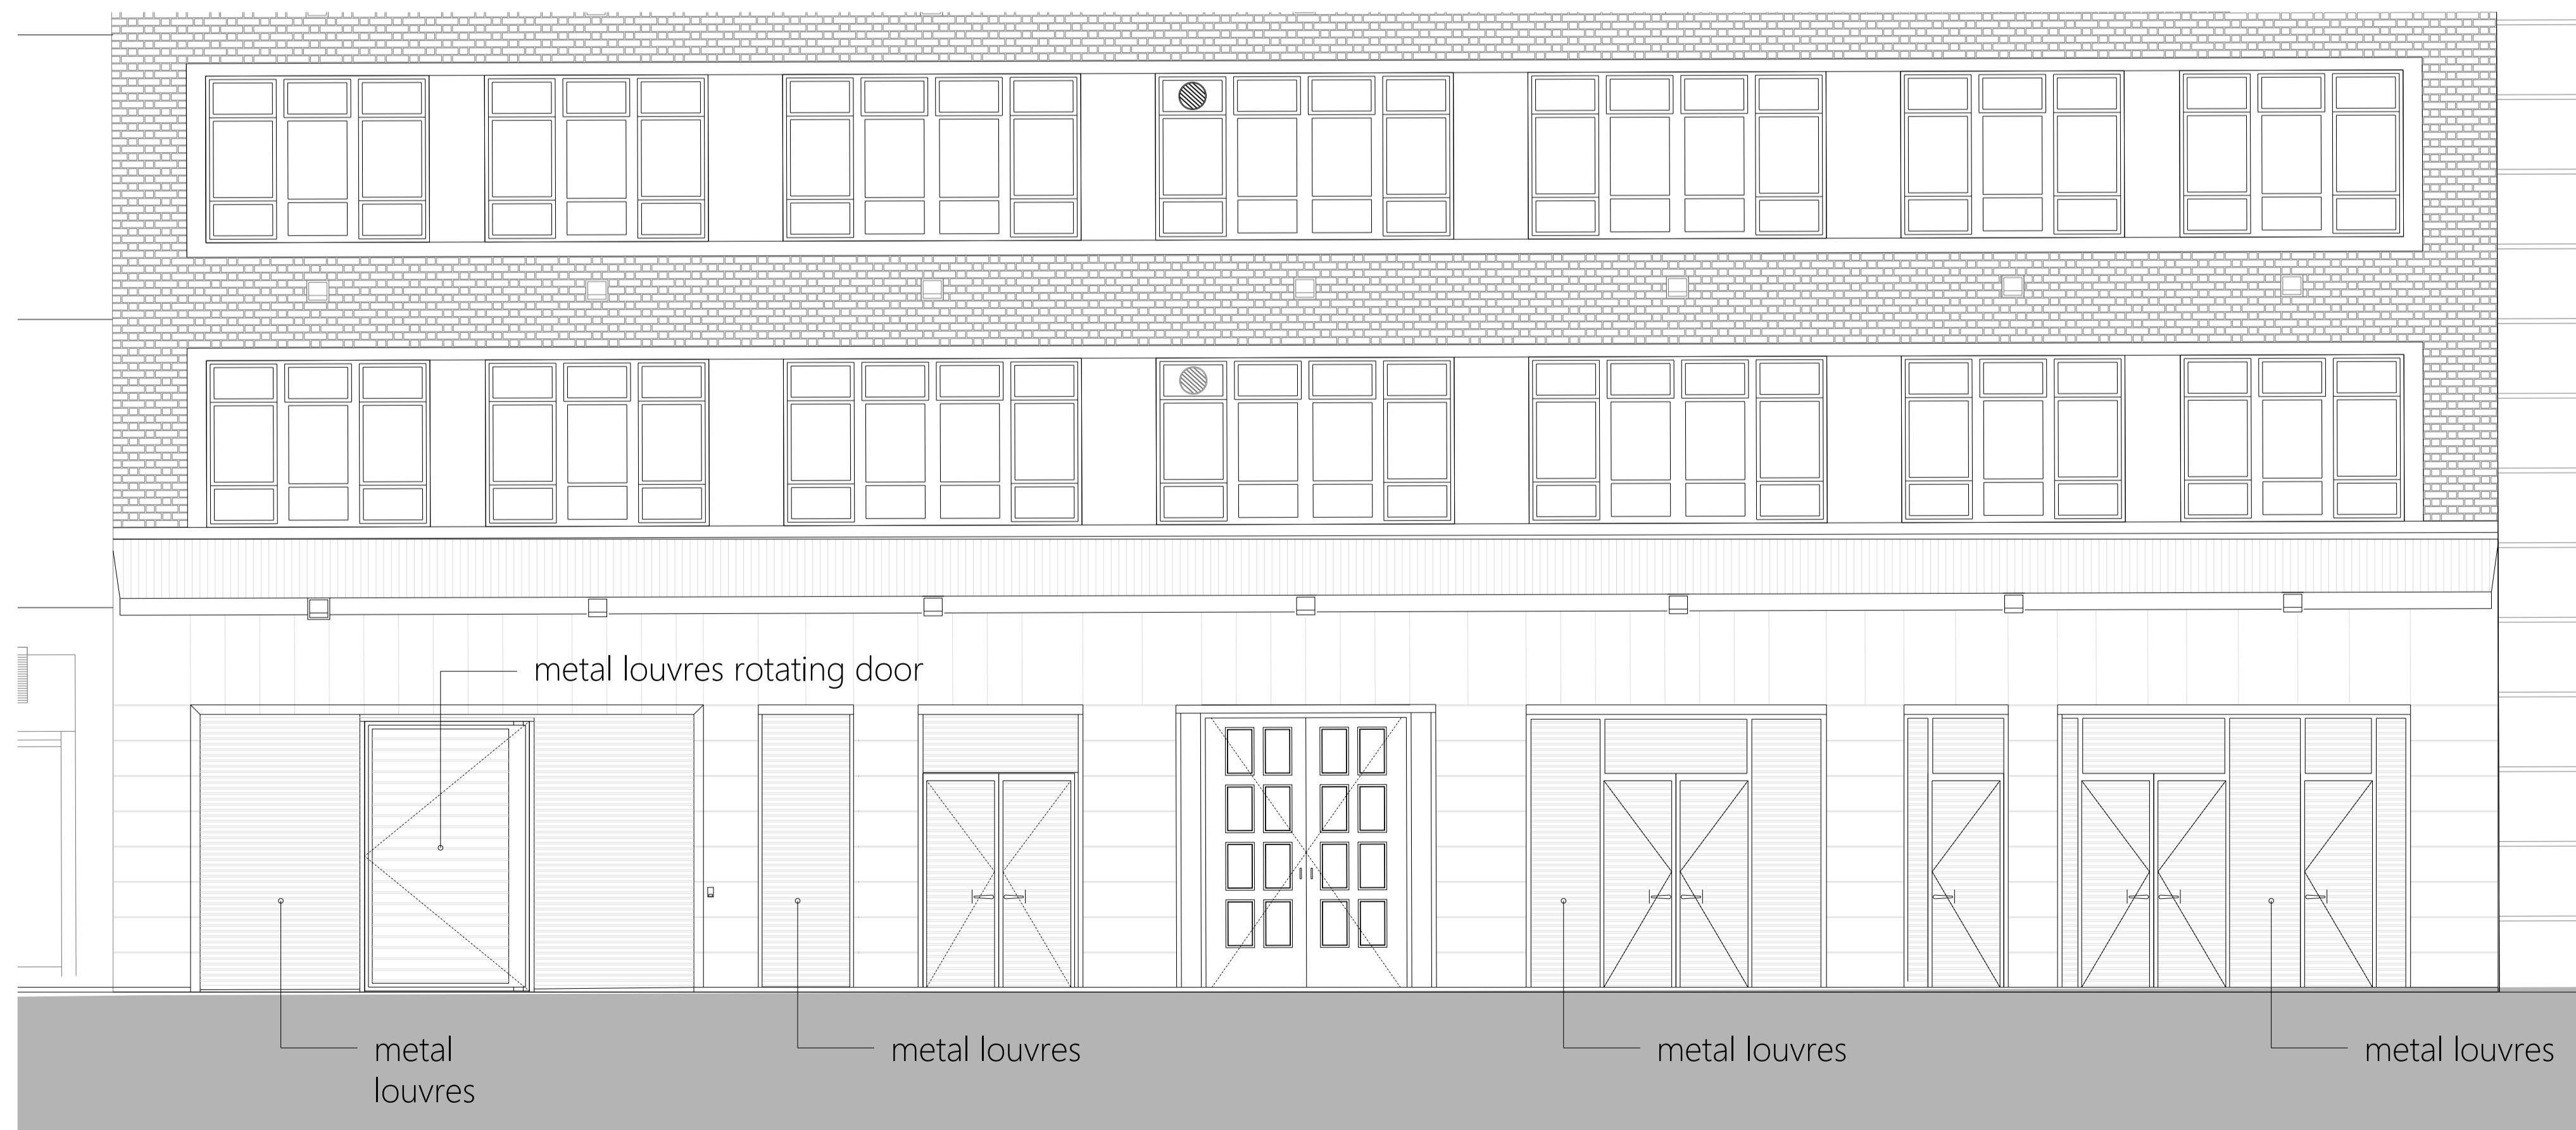

02 EAGLE STREET DETAIL ELEVATION
1:50

01 PLANNING SUBMISSION		23/11/2018	AL	NG
rev	description	date	dr	ap
Original by	Designed By	Approved By	Issue Date	
- ASTUDIO	AL	NG	23.11.2018	

Revisions

astudio
The Tower Building, 8th Floor, 11 York Road, London SE1 7NX
T: +44(0)207 401 4100 W: www.astudio.co.uk E-mail: info@astudio.co.uk

Client
PLATFORM

Project
TEMPLAR HOUSE REFURBISHMENT
Drawing
EAGLE STREET AND HIGH HOLBORN DETAIL ELEVATION
PROPOSED

Project number
17007
Drawing number
THR-AST-00-EL-DR-A-GA-0305

Scale
1:50
Issue status
PLANNING

01
This drawing is to be read in conjunction with all related drawings. Do not scale from this drawing. All dimensions must be checked and verified on site before commencing any work or producing shop drawings. The originator should be notified immediately of any discrepancy. This drawing is copyright and remains the property of and ASTUDIO Architecture.