

Do not scale off this drawing.

All indicated dimensions to be checked and verified on site by the Main Contractor before commencement of any fabrication drawings or work whatsoever on site.

Report all discrepancies to the Architect immediately. This drawing is to be read in conjunction with all the related Architect's and Structural Engineer's drawings, details and all relevant information.

rev.	rev. date	rev. description

tasou
associates architects + structural engineers

4 Amwell Street, London, EC1R 1UG
T: 020 7713 7070 F: 020 7713 7071 E: tasou@tasou.co.uk


project
Swain's Lane
London
N6 6QX

drwg title
Proposed West Building
Second Floor Roof Terrace
Roof Terrace A/C

date	drwg no.	rev.
November 2018	PP.02	-

scale @ A1	job no.
1:25	1658

© copyright of tasou associates

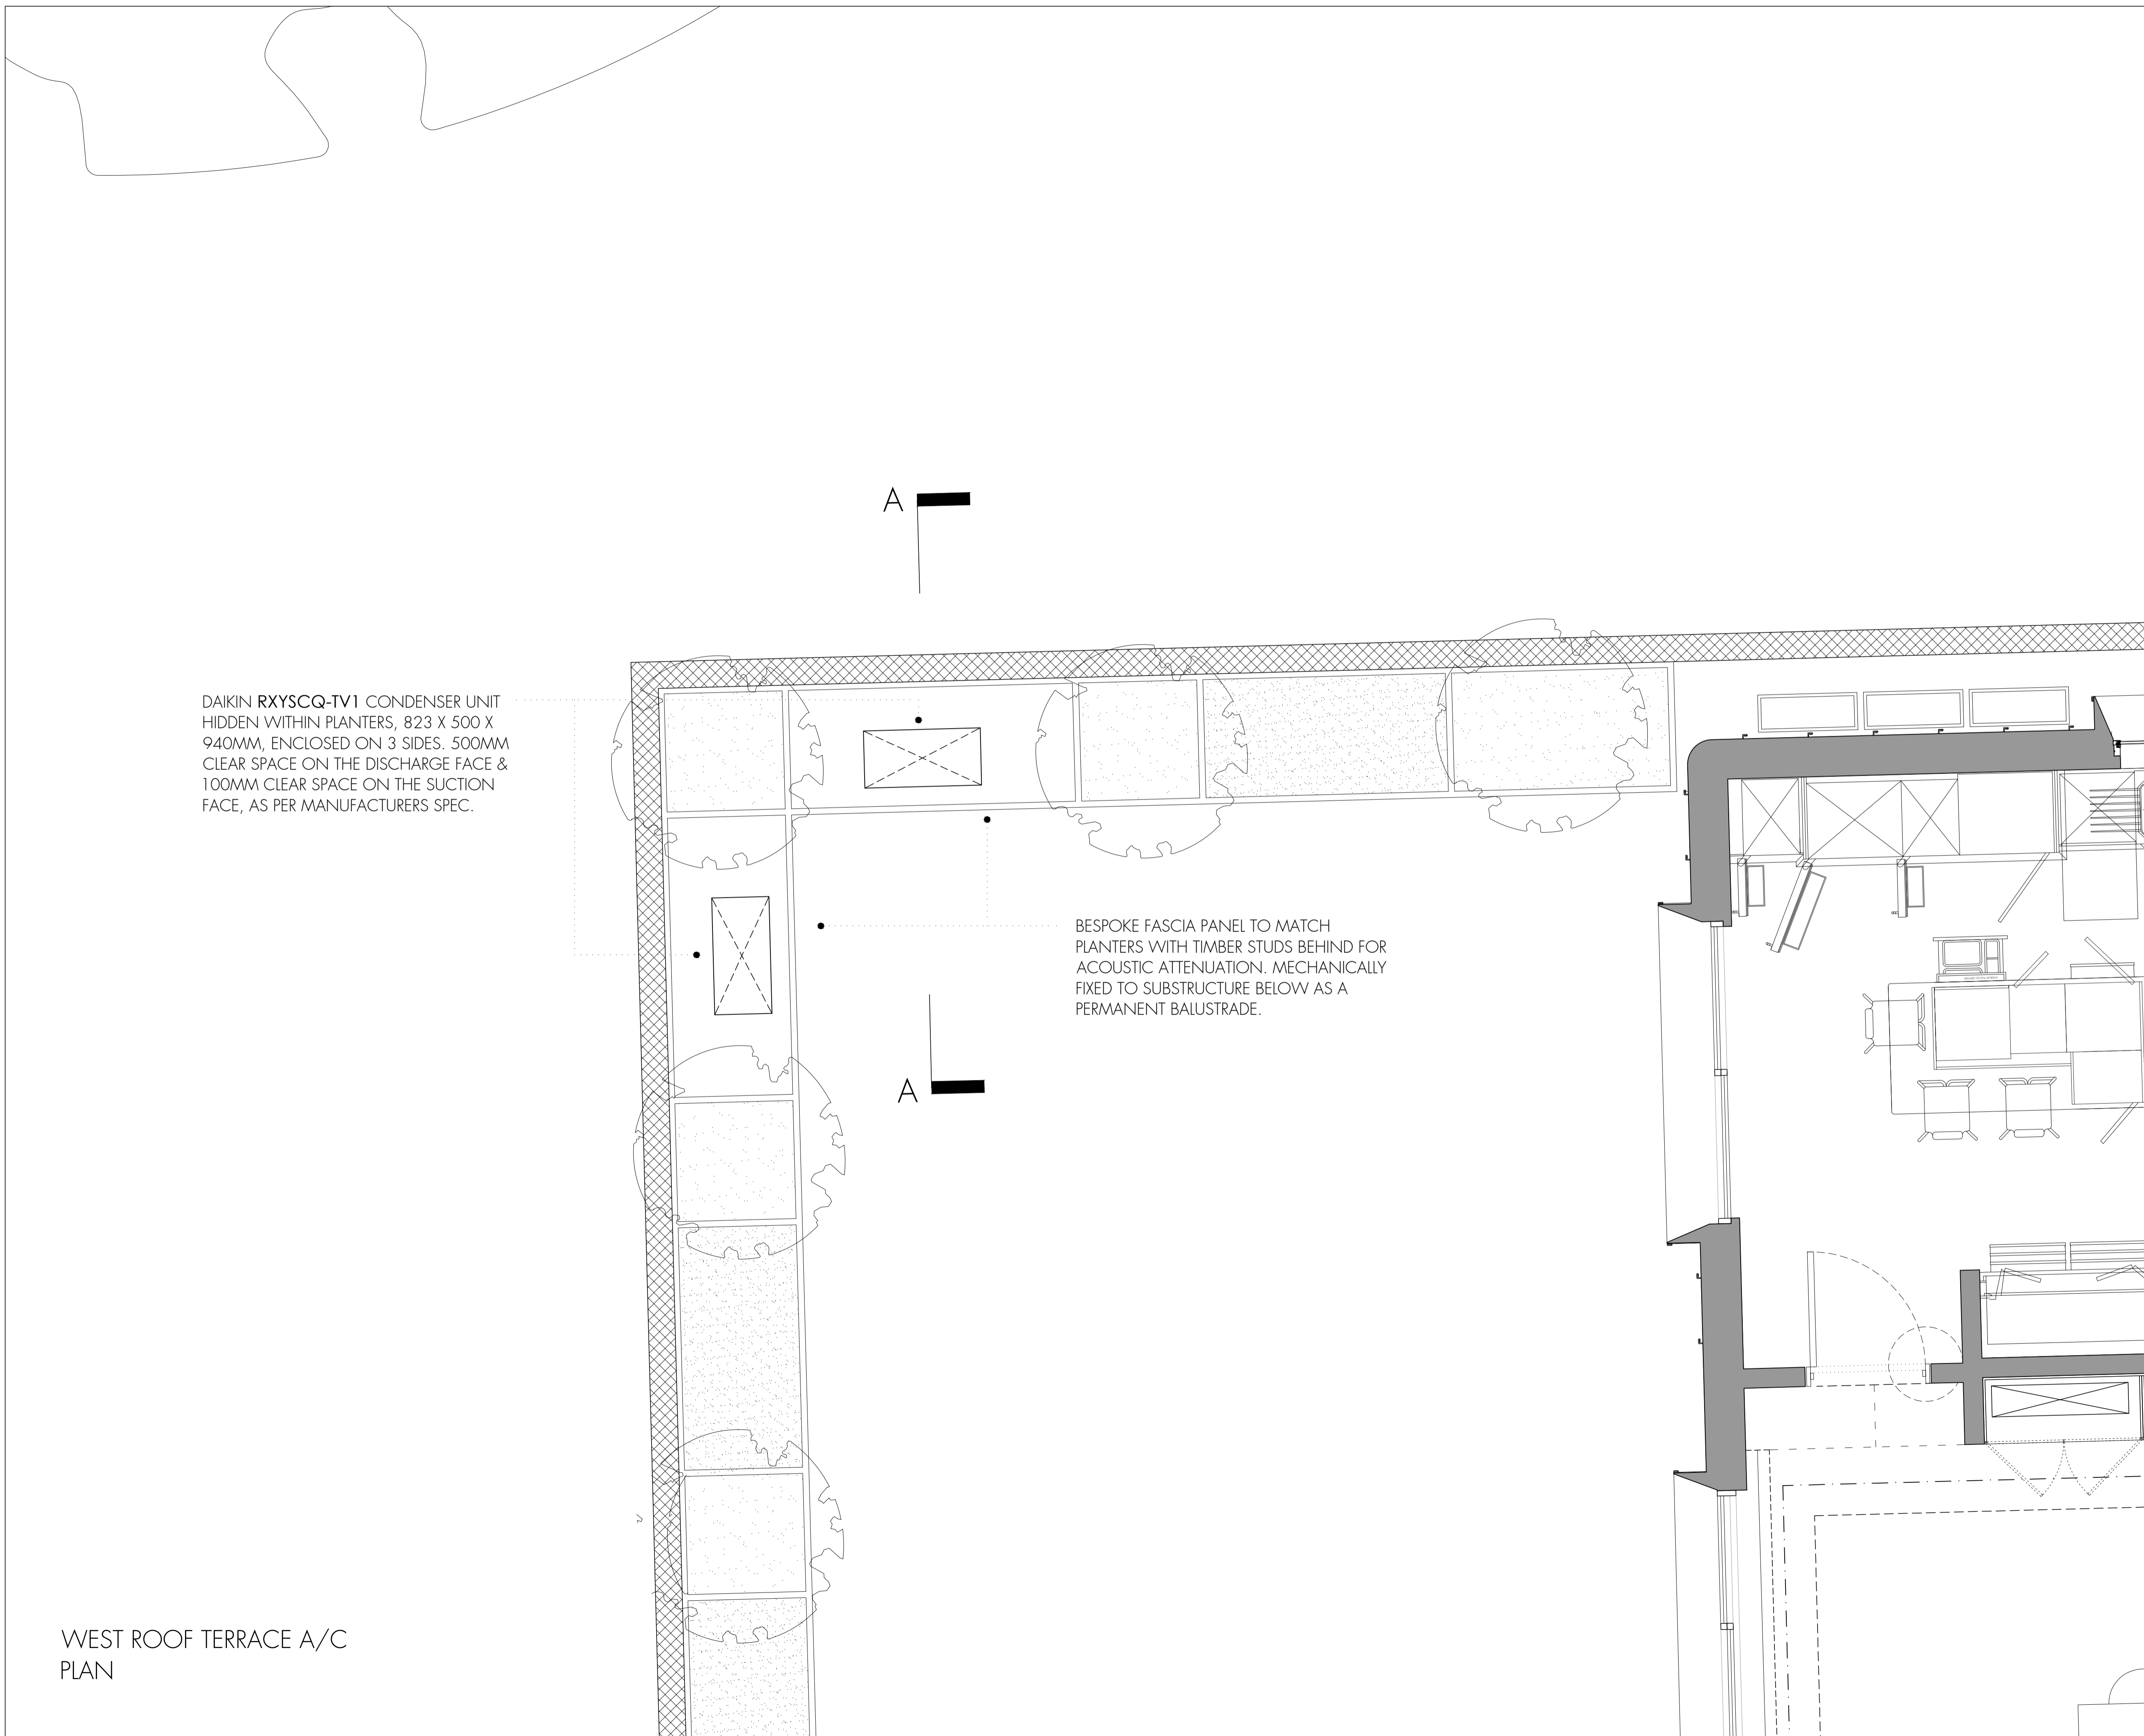

DAIKIN RXYSCQ-TV1 CONDENSER UNIT
HIDDEN WITHIN PLANTERS, 823 X 500 X
940MM, ENCLOSED ON 3 SIDES. 500MM
CLEAR SPACE ON THE DISCHARGE FACE &
100MM CLEAR SPACE ON THE SUCTION
FACE, AS PER MANUFACTURERS SPEC.

BESPOKE FASCIA PANEL TO MATCH
PLANTERS WITH TIMBER STUDS BEHIND FOR
ACOUSTIC ATTENUATION. MECHANICALLY
FIXED TO SUBSTRUCTURE BELOW AS A
PERMANENT BALUSTRADE.

WEST ROOF TERRACE A/C
PLAN