



**Proposed Side Elevation from 31 Boscastle Road**

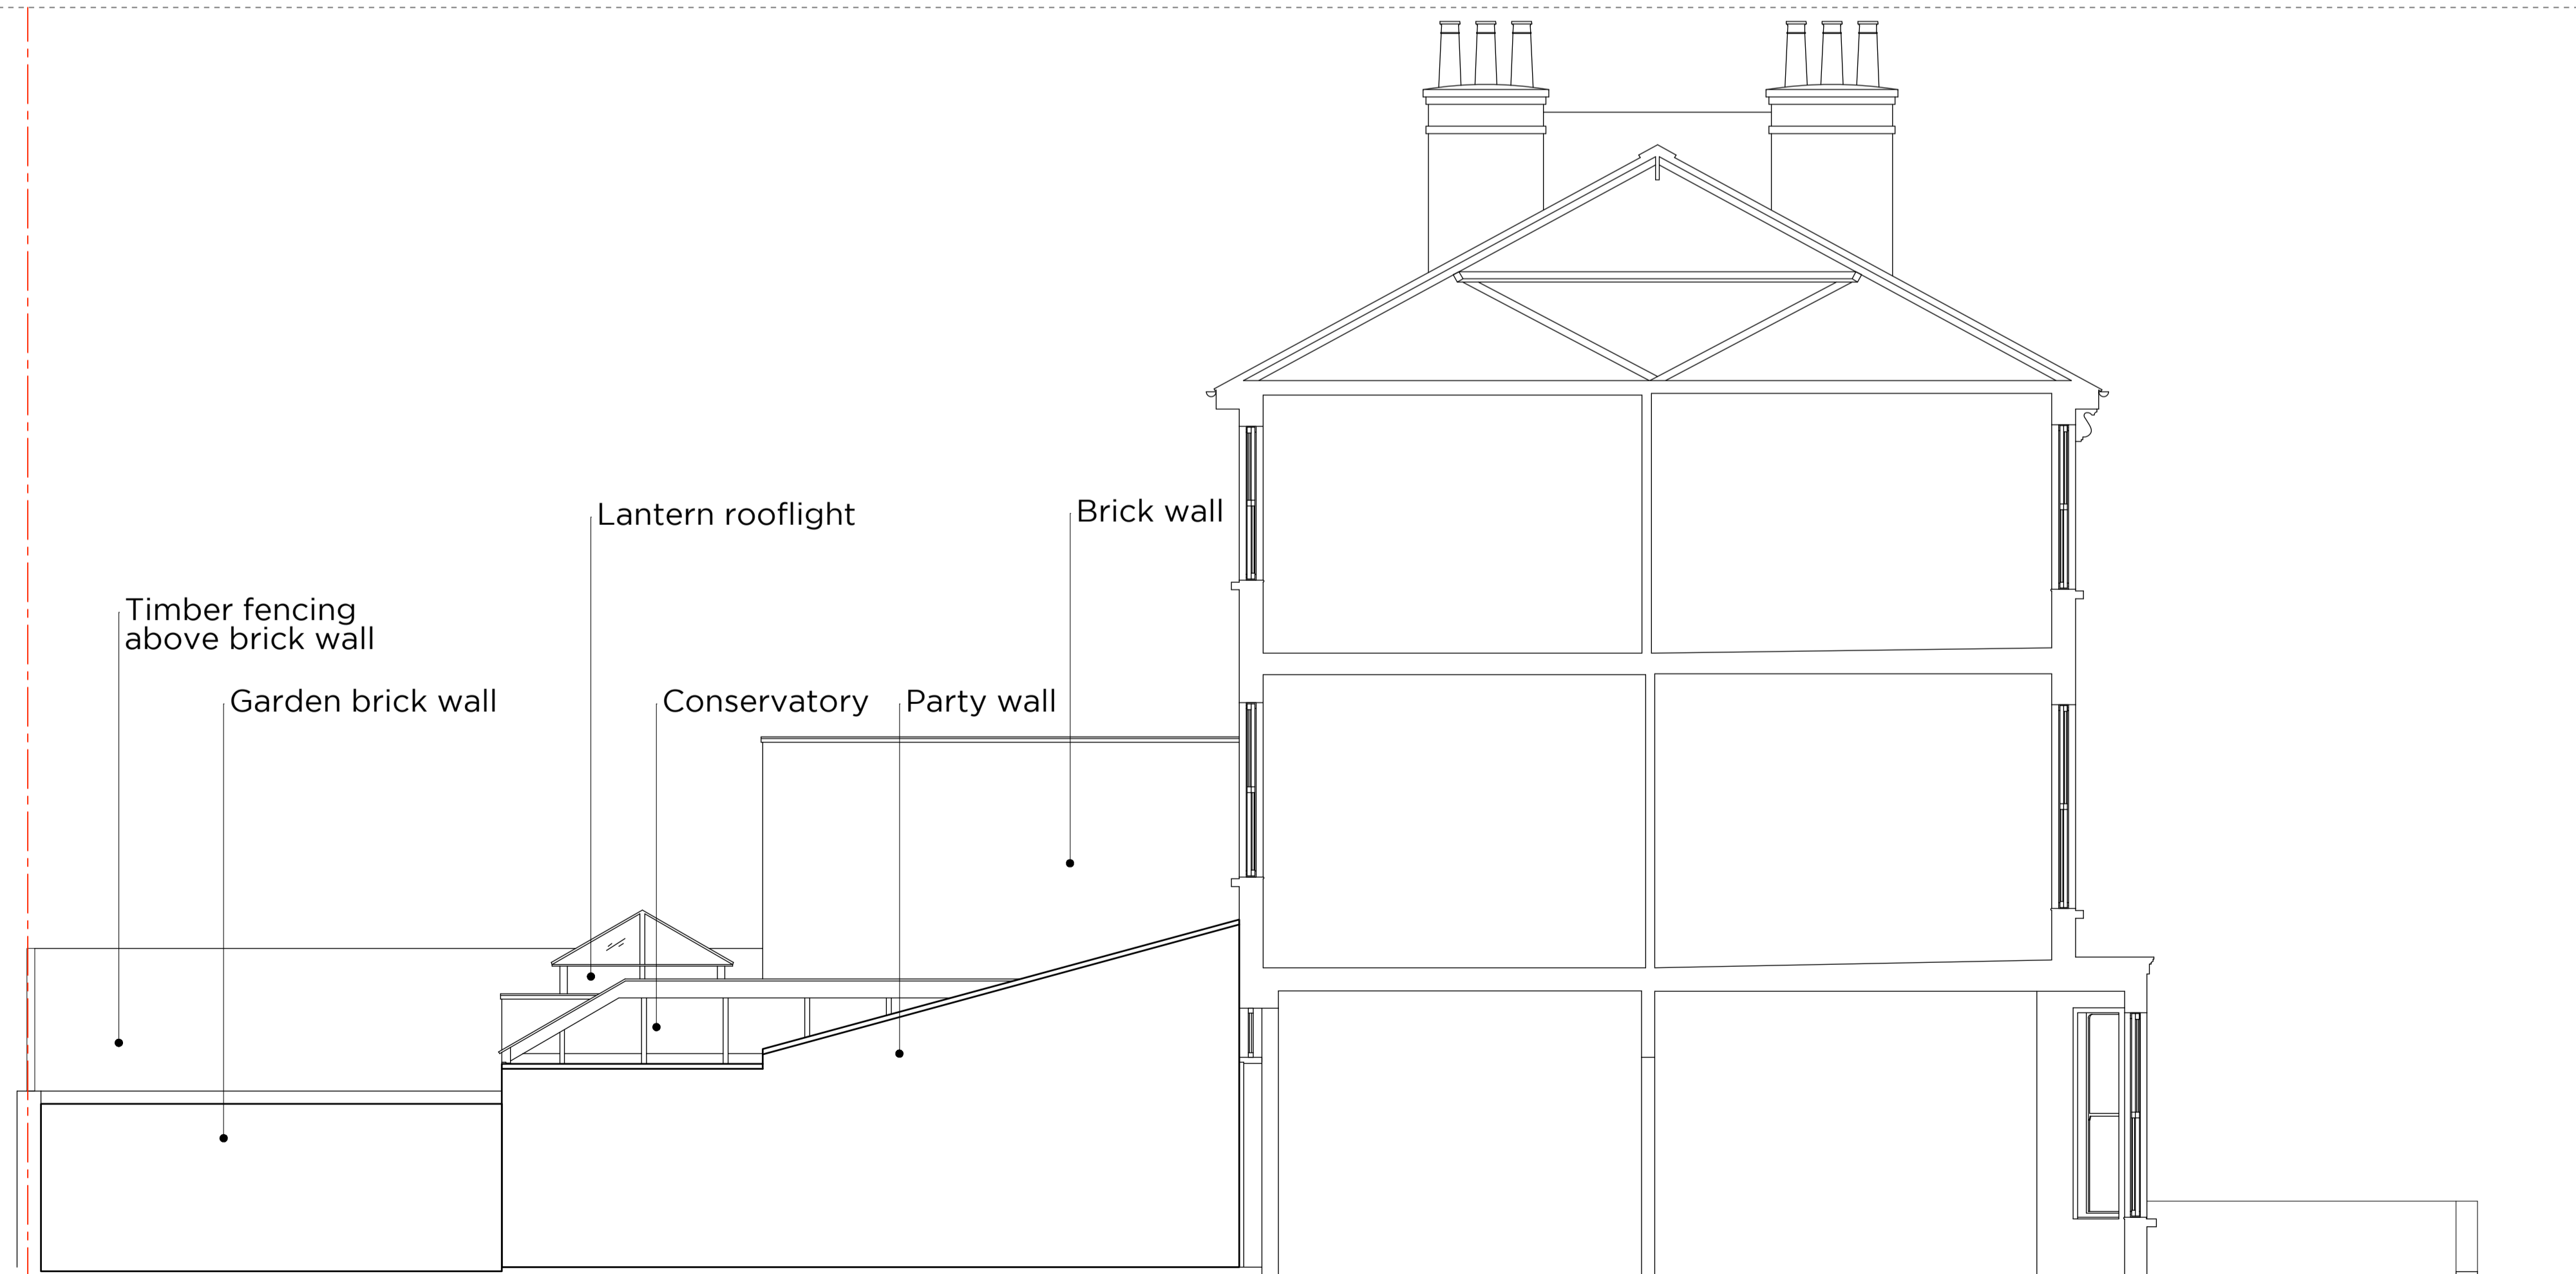

**Existing Side Elevation from 31 Boscastle Road**

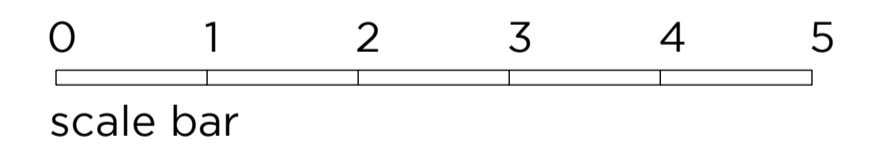

Revision	Date	Issue

**Project:** 33 Boscastle Road, NW5 1EE  
**Title:** Existing + Proposed Side Elevation O2  
**Client:** Kellee Hubbert + Ian Alexander  
**Scale:** 1:50 @ A1  
**Date:** 18.10.18  
**Drawn:** JW  
**Drawing:** O21\_112

1. Do not scale drawings. All dimensions to be checked on site. To be read in conjunction with all relevant architects services and engineers drawings.  
 2. Contractors, sub-contractors and suppliers to verify any critical dimensions on site prior to fabrication of any building element. Any discrepancies to be reported to the architect.  
 3. This drawing to be read in conjunction with all relevant specifications, engineers and specialists consultants information and any discrepancies reported prior to installation.

© CW2/ARCHITECTS

