









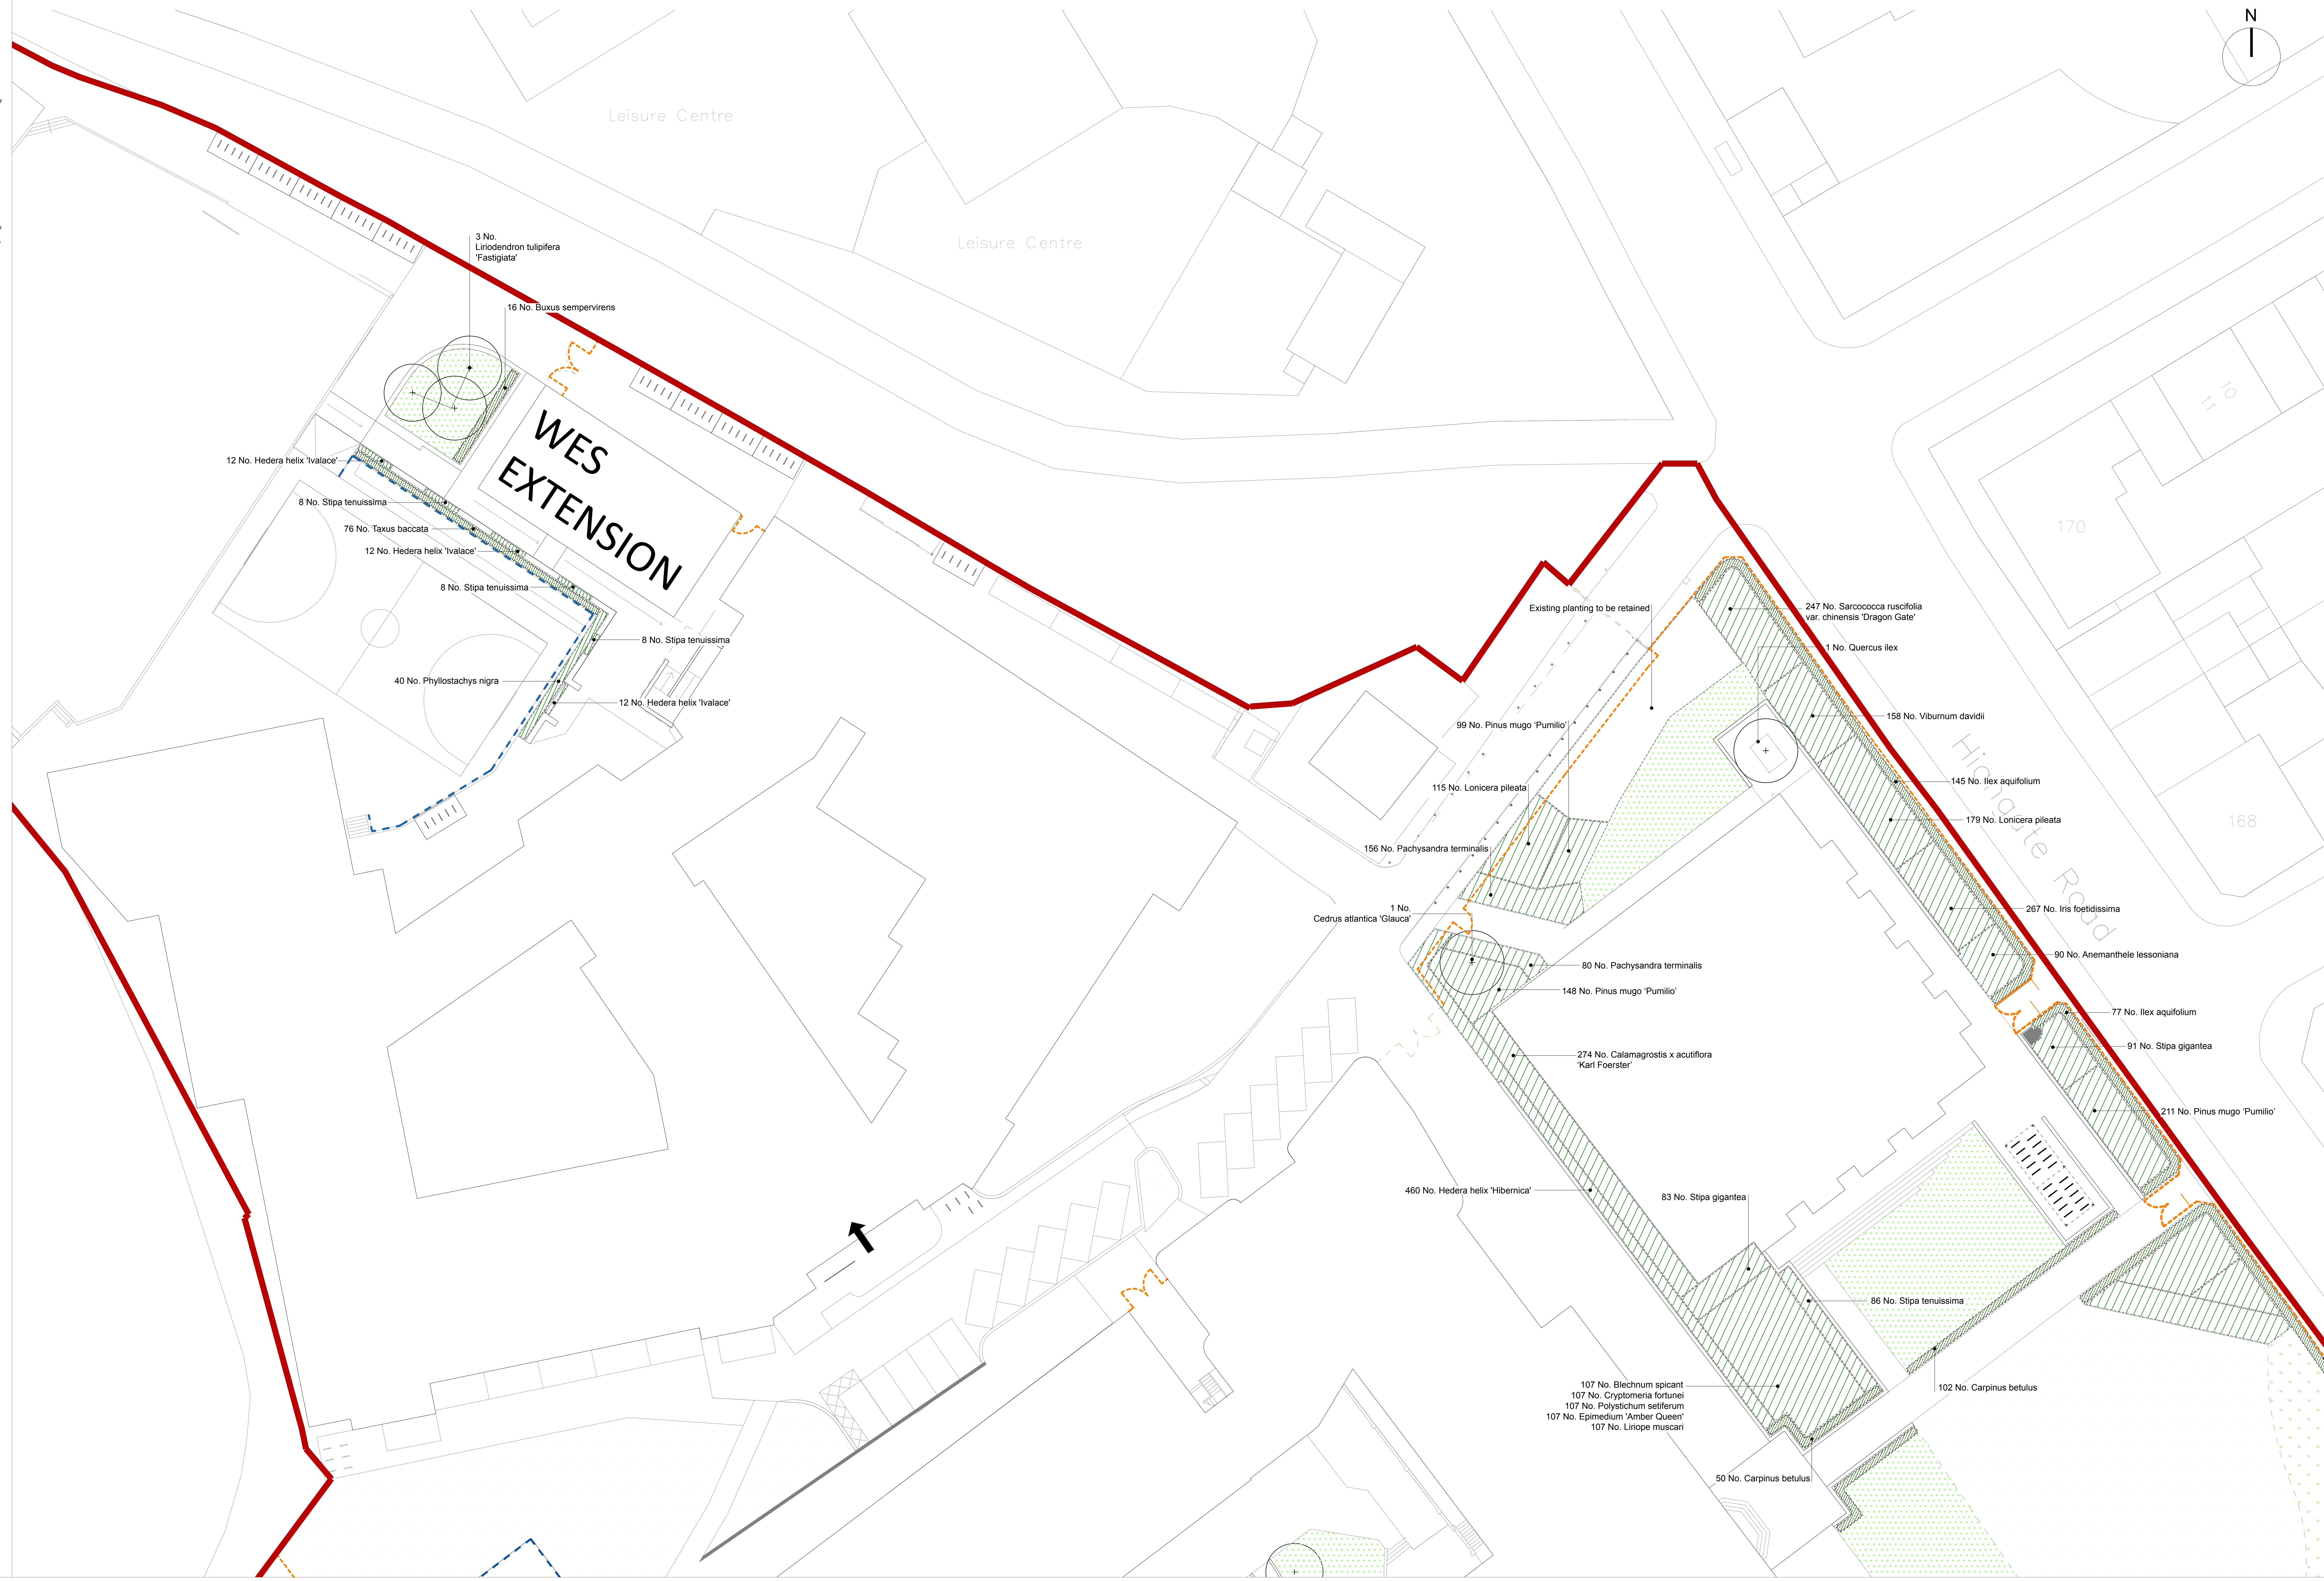


A0

- SOFTWORKS KEY**
-  AMENITY TURF
Rotaxan Mecolite® multi-purpose ryegrass/fescue turf, or equivalent approved
 -  EXISTING LAWN
 -  HEAVY-DUTY RECYCLED PLASTIC REINFORCEMENT SYSTEM
Reinforced lawn, EcoPave®160 grass cells by Terram or similar approved. Dimensions: 500mm x500mm x10 mm deep plus integral 30 mm long ground spikes (4 per cell). Colour: black. Filled within 5-7mm of the surface with 60:40 topsoil to Manufacturer's specifications; seeded with A15 (Recreation - Landfill) seed mix (sowing rate to manufacturer's recommendations) and fertilised.
 -  WILDFLOWER MEADOW
 -  PROPOSED HEDGES
 -  PLANTING AREAS
 -  EXISTING TREES - TO BE RETAINED
 -  EXISTING TREES - TO BE REMOVED
 -  PROPOSED TREES
 -  SITE BOUNDARY



Rev	Date	Description
A	2018.10.12	General amendments

Notes

49 Canonbie Road, London SE23 3AQ
07971 699 601 info@me-landscape.com

ME Landscape Studio

Project	Parliament Hill School	Client	Farrans Construction
Drawing	Landscape Softworks_Sheet 1	Status	Tender
Project No.	0128	Drawing no.	0201
Scale	1:200 @A0	Date	04.12.2017
Drawn	EL	Checked	ML
Rev	A		