









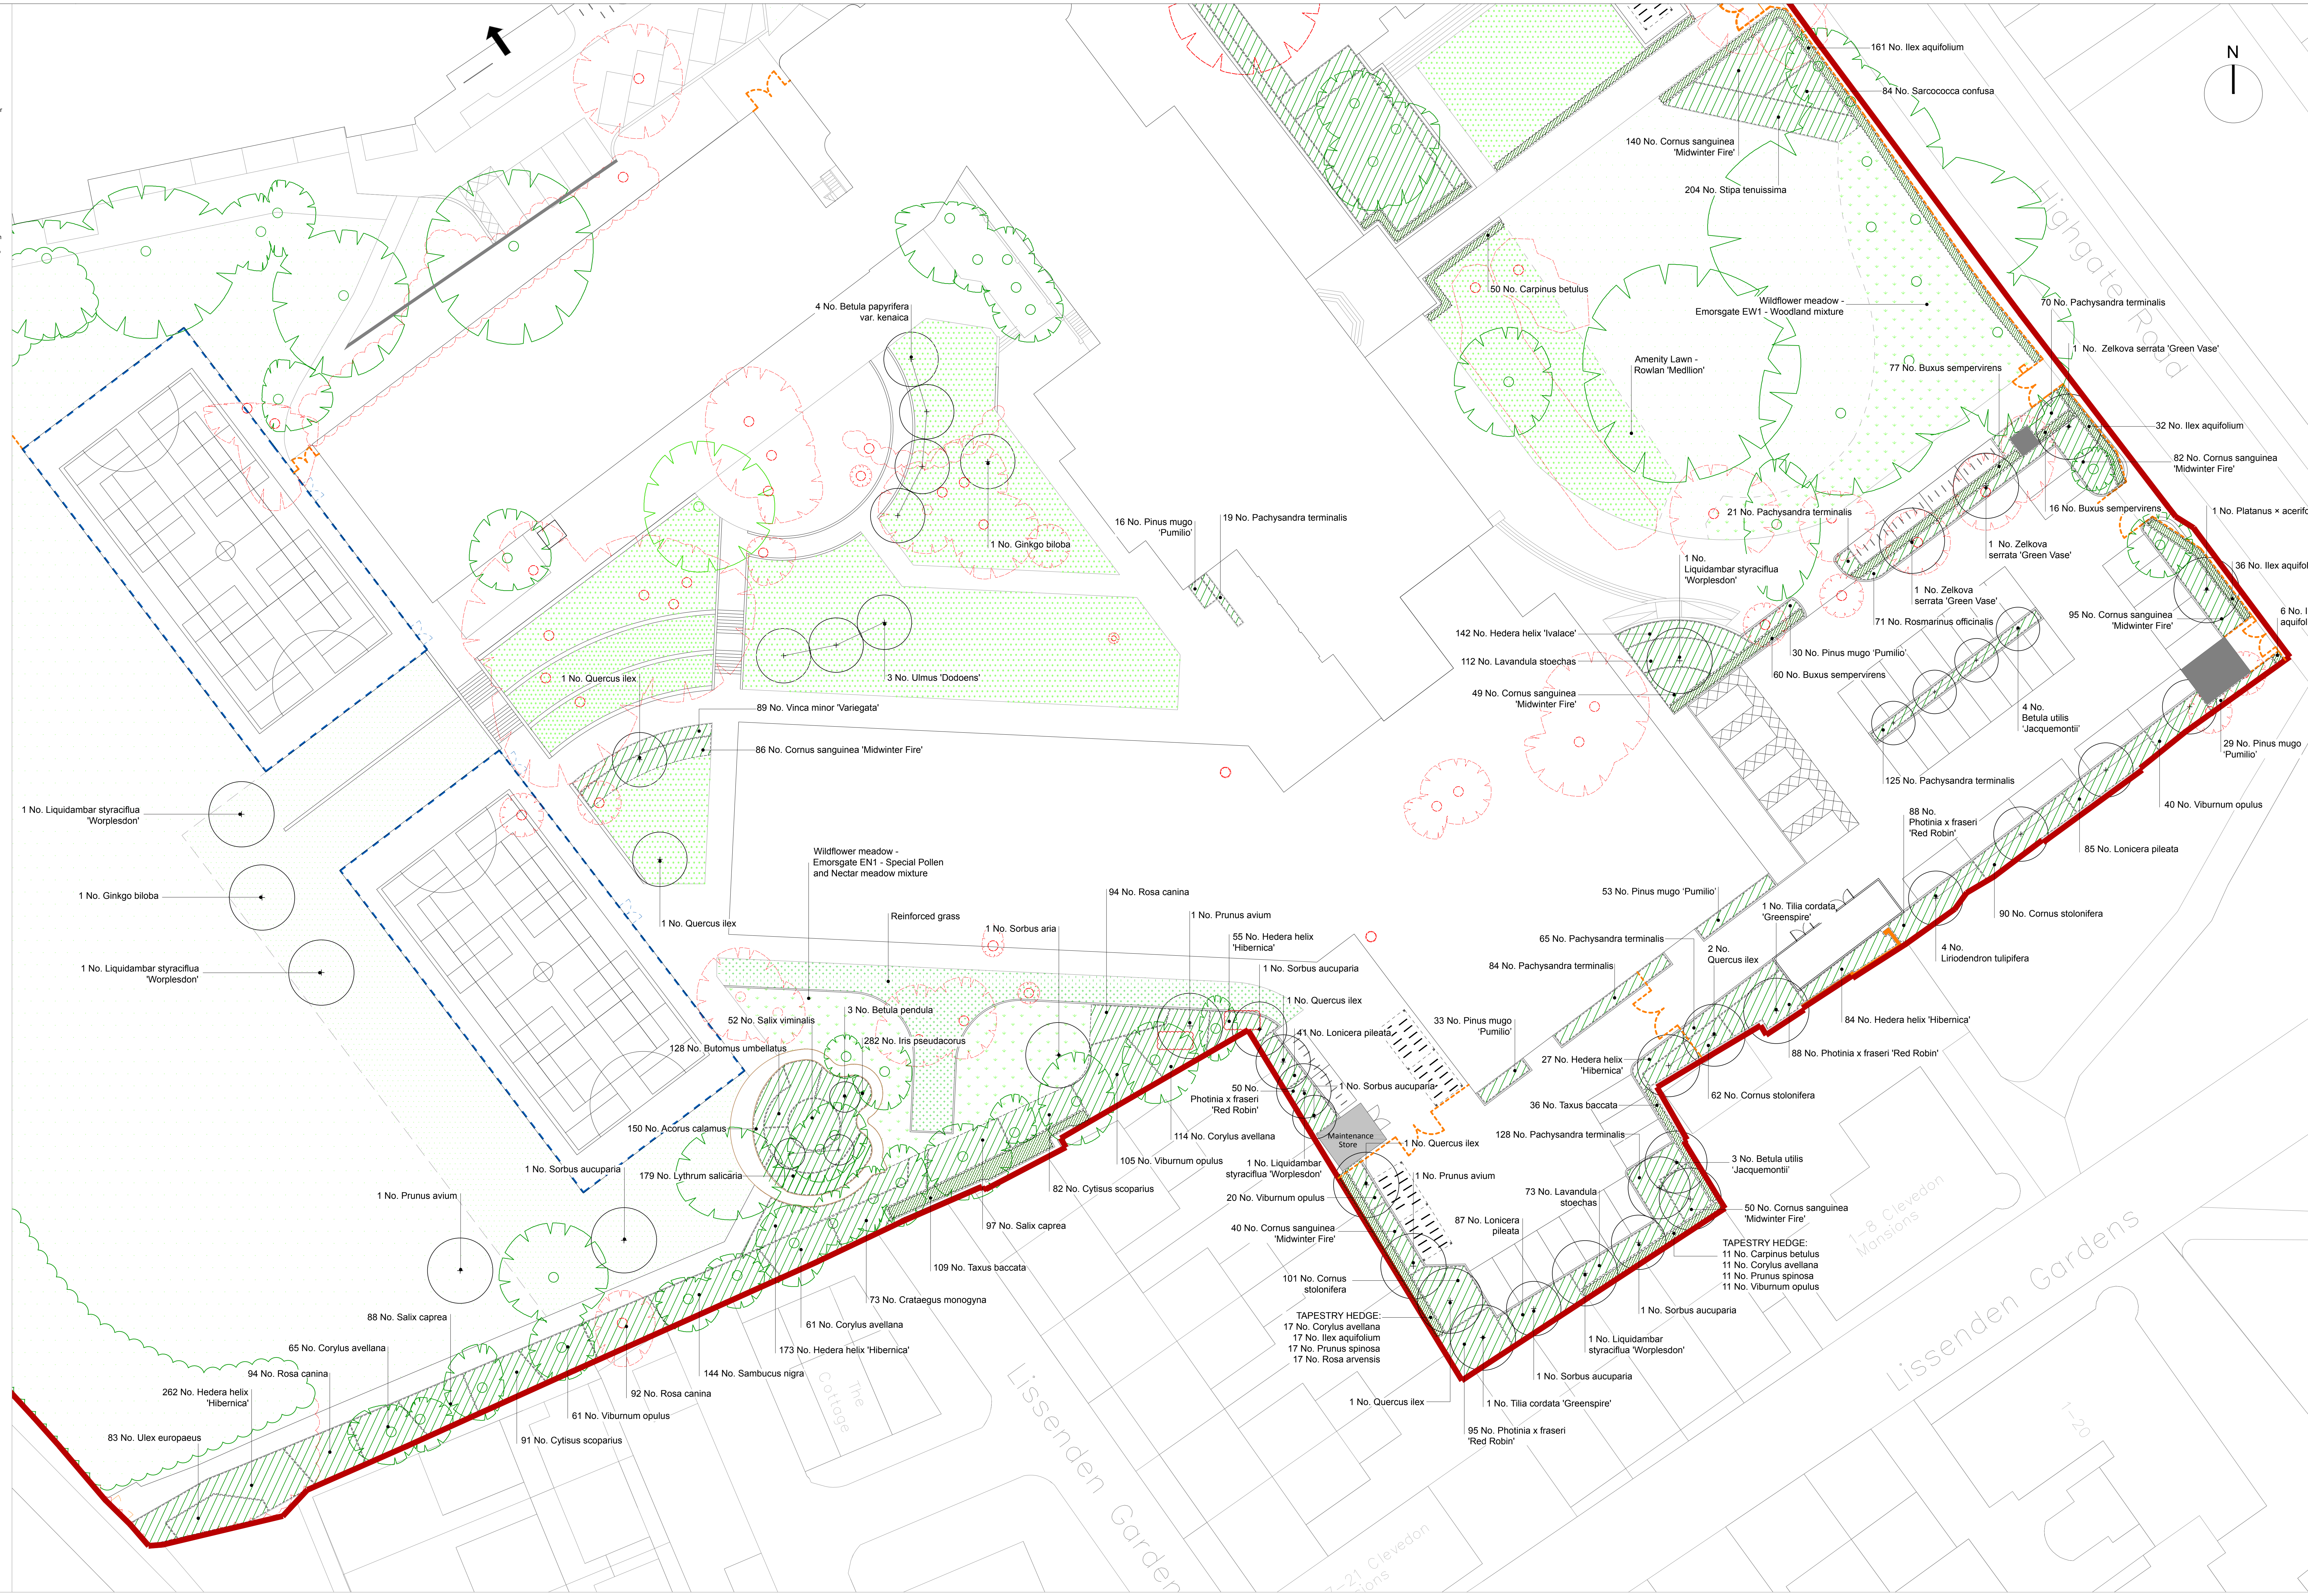
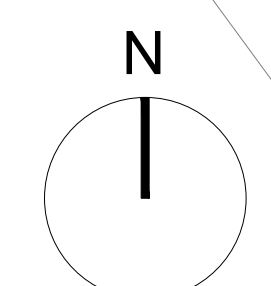


- SOFTWORKS KEY**
-  AMENITY TURF  
Rowspan Mecolomb® multi-purpose ryegrass/fescue turf, or equivalent approved
  -  EXISTING LAWN
  -  HEAVY-DUTY RECYCLED PLASTIC REINFORCEMENT SYSTEM  
Reinforced lawn. Eco-friendly green cells by Terram or similar approved. Dimensions: 500mm x500mm x50 mm deep plus integral 35 mm long ground spikes (4 general m2). Colour: black. Filled within 5-7mm of the surface with 65:40 mixture to Manufacturer's specification: seeded with A15 (Recreation Landfill) seed mix (sowing rate to manufacturer's recommendations) and fertilised.
  -  WILDFLOWER MEADOW
  -  PROPOSED HEDGES
  -  PLANTING AREAS
  -  EXISTING TREES - TO BE RETAINED
  -  EXISTING TREES - TO BE REMOVED
  -  PROPOSED TREES
  -  SITE BOUNDARY



Rev	Date	Description
A	2018.06.05	General amendments following consultation with residents & comments from tree officer.
B	2018.10.12	General amendments

Notes

49 Canonbie Road, London SE23 3AQ  
07971 699 601 info@me-landscape.com

**ME Landscape Studio**

Project	Parliament Hill School	Client	Farrans Construction
Drawing	Landscape Softworks_Sheet 2	Status	Tender
Project No.	0128	Drawing no.	0202
Scale	1:200 @A0	Date	04.12.2017
Drawn	EL	Checked	ML
Rev	B		