

Fire & Life Safety	
	Illuminated Exit Signage With Directional Arrow - ASW035
	Illuminated Hanging Exit Sign - ASW037 / ASW038
	Emergency Lighting - ASW036
	Fire Alarm Panel
	Call Point (Red Break Glass)
	Emergency Door Release (Green Break Glass)
	Smoke Detector
	Sounder
	Bell
	Visual Alert
	Dry Powder Fire Extinguisher
	Water Fire Extinguisher
	Carbon Dioxide Fire Extinguisher
	Foam Spray Fire Extinguisher
	Fire Blanket
HVAC	
	Air Con Cassette
	Wall Mounted Air Con Cassette
	Ceiling Ventilation Supply Gille
	Ceiling Ventilation Return Gille
	Ceiling Access Hatch
	Recessed Heater Panel
	Radiator
	Overhead Heater


**IMPORTANT NOTE:**  
Installation of two new air condensers.

**IMPORTANT NOTE**

- THE CONTRACTOR MUST VERIFY ALL DIMENSIONS & LEVELS ON SITE BEFORE ANY WORKS ARE UNDERTAKEN OR THE MANUFACTURE OF SITE COMPONENTS, DISCREPANCIES ARE TO BE REPORTED TO THE PROJECT ARCHITECT/DESIGNER FOR CLARIFICATION.
- THIS DRAWING IS NOT TO BE SCALED.
- DIMENSIONS ARE IN MILLIMETRES UNLESS OTHERWISE STATED.
- COPYRIGHT OF THIS DRAWING BELONGS SOLELY TO RETAIL DESIGN SOLUTIONS LTD.

**SURVEY LIMITATIONS**

- PARTS OF THE BUILDING MAY HAVE BEEN INACCESSIBLE AT THE TIME OF THE SURVEY. THESE AREAS HAVE BEEN CLEARLY MARKED ON THE DRAWINGS. A STRIP OUT SURVEY IS RECOMMENDED FOR THESE AREAS TO VERIFY DETAILS.
- RETAIL DESIGN SOLUTIONS DO NOT CARRY OUT INTRUSIVE SURVEYS. AREAS COVERED BY BOXING OUT CANNOT BE CONFIRMED UNTIL MAIN CONTRACTOR EXPOSES THESE AREAS.

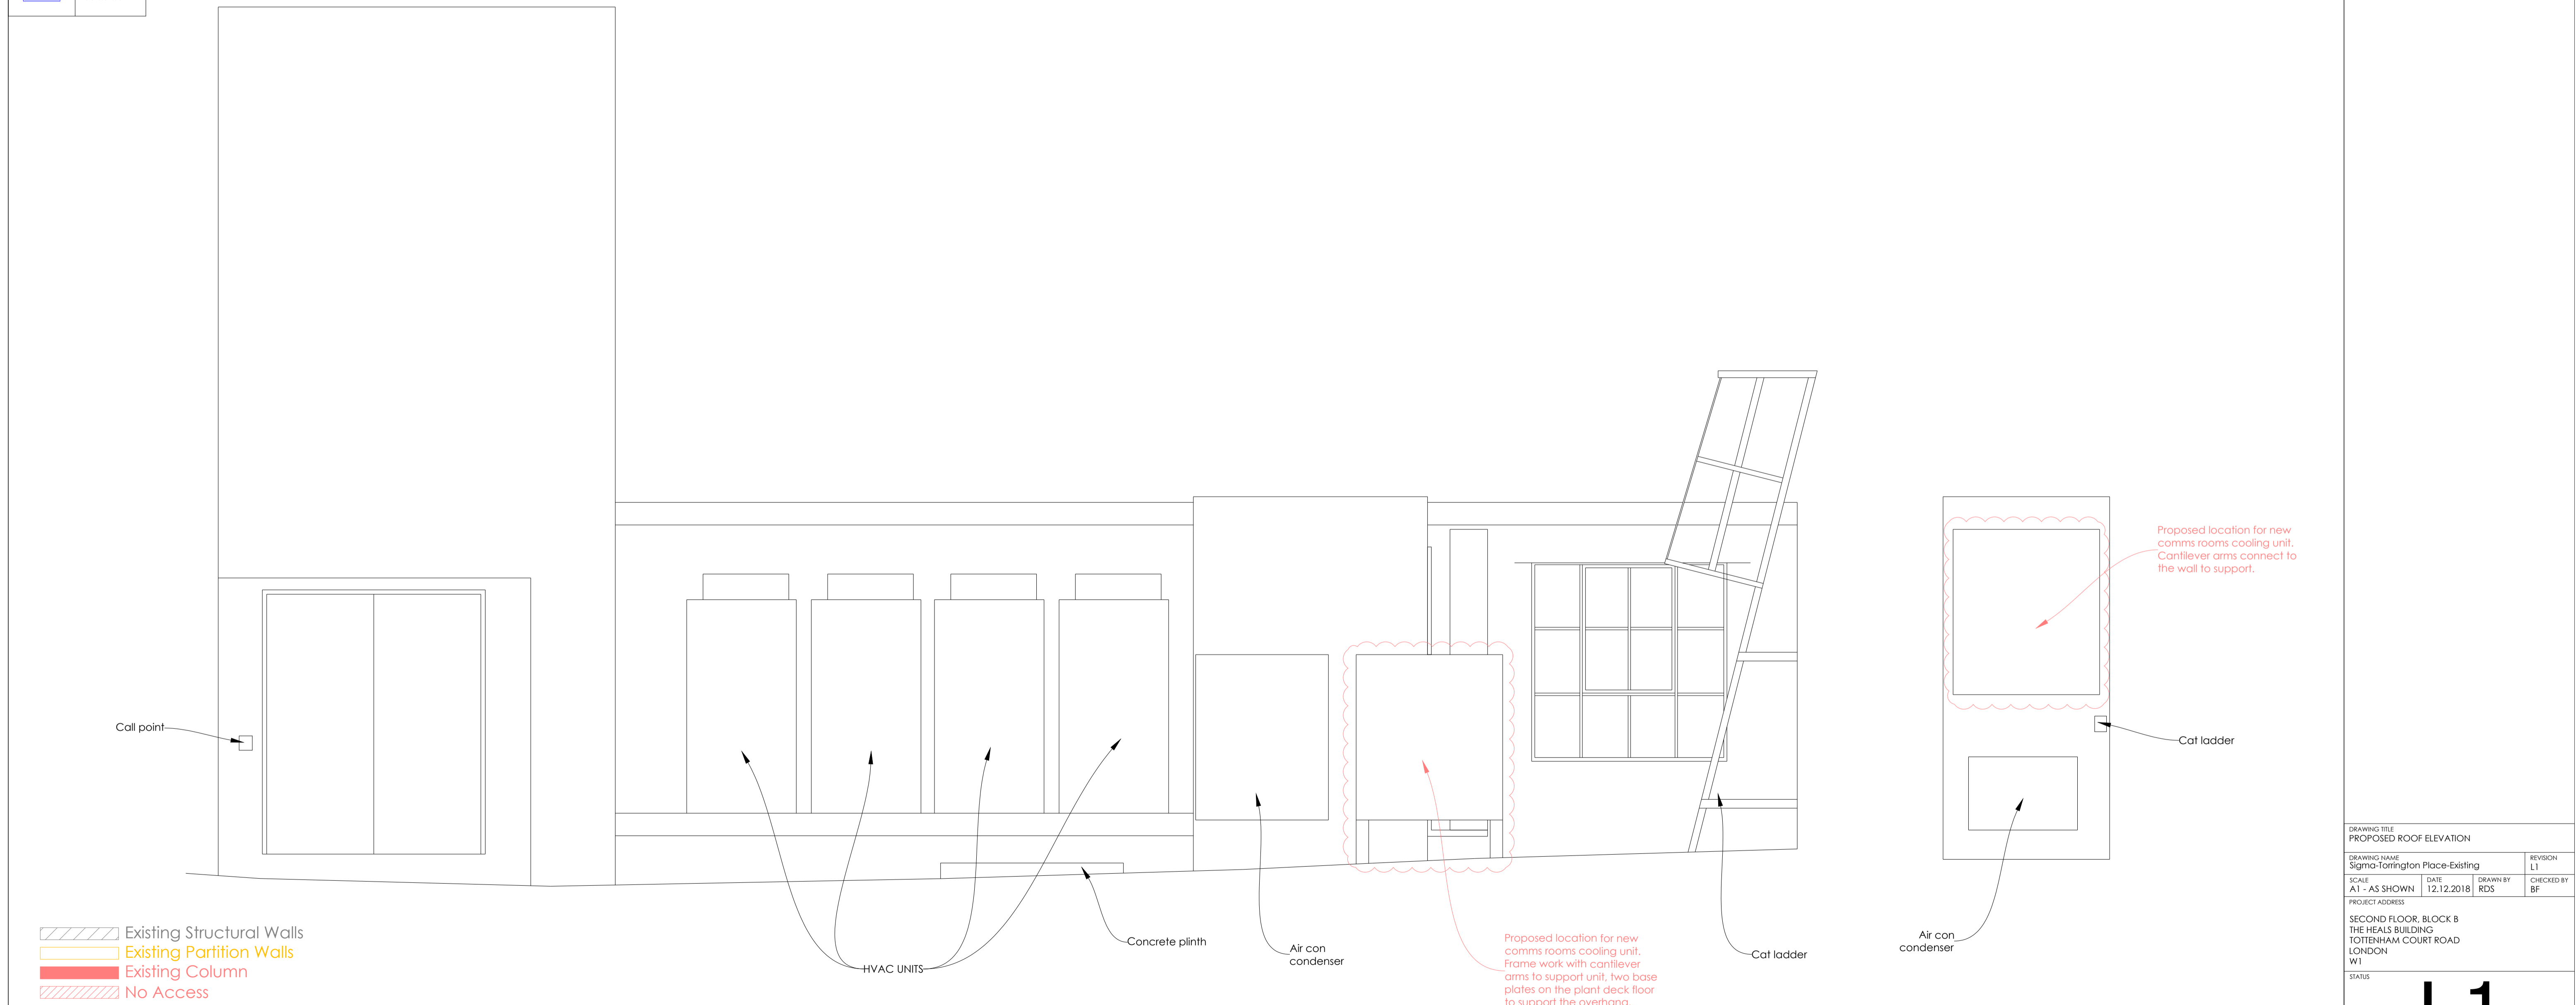

- Existing Structural Walls
- Existing Partition Walls
- Existing Column
- No Access

**Proposed Roof Elevations Layout**  
Scale 1:25 @ A1

DRAWING TITLE <b>PROPOSED ROOF ELEVATION</b>			
DRAWING NAME Sigma-Torrington Place-Existing		REVISION L1	
SCALE A1 - AS SHOWN	DATE 12.12.2018	DRAWN BY RDS	CHECKED BY BF
PROJECT ADDRESS SECOND FLOOR, BLOCK B THE HEALS BUILDING TOTTENHAM COURT ROAD LONDON W1			
STATUS <b>L1</b>			
<small>The HR Group Retail Design Solutions Unit 208 Tel: 01753 224571 Email: info@retaildesignsolutions.com Web: www.retaildesignsolutions.com</small>			