



1 PLAN DETAIL  
Scale: 1:10

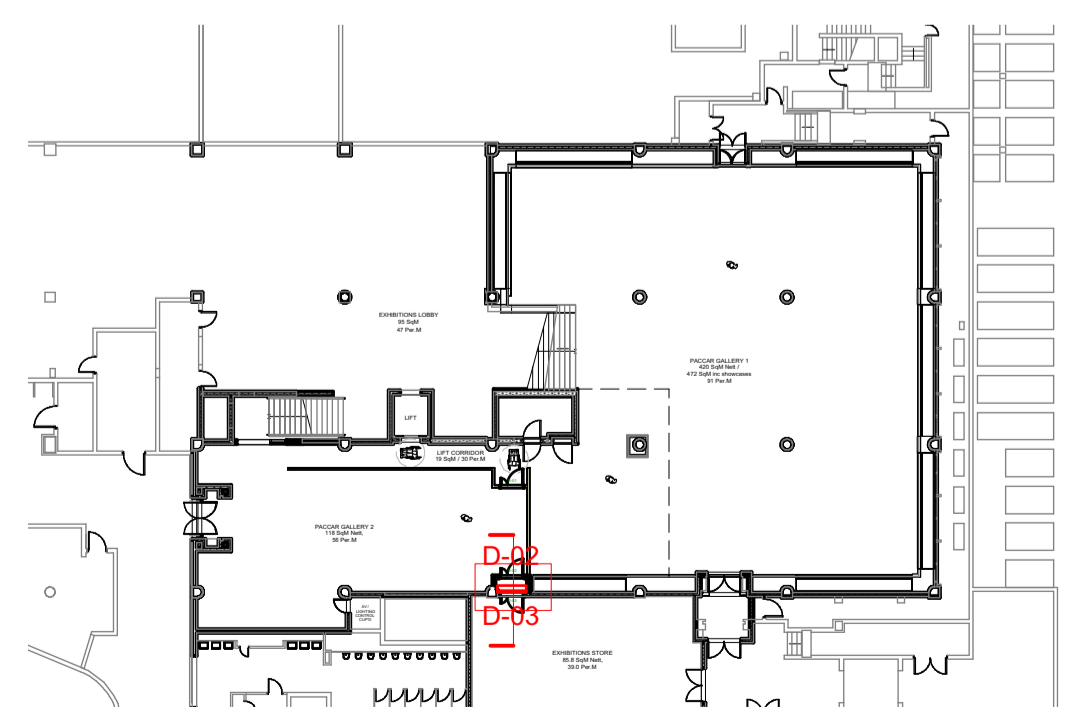

3 KEYPLAN  
Scale: 1:400

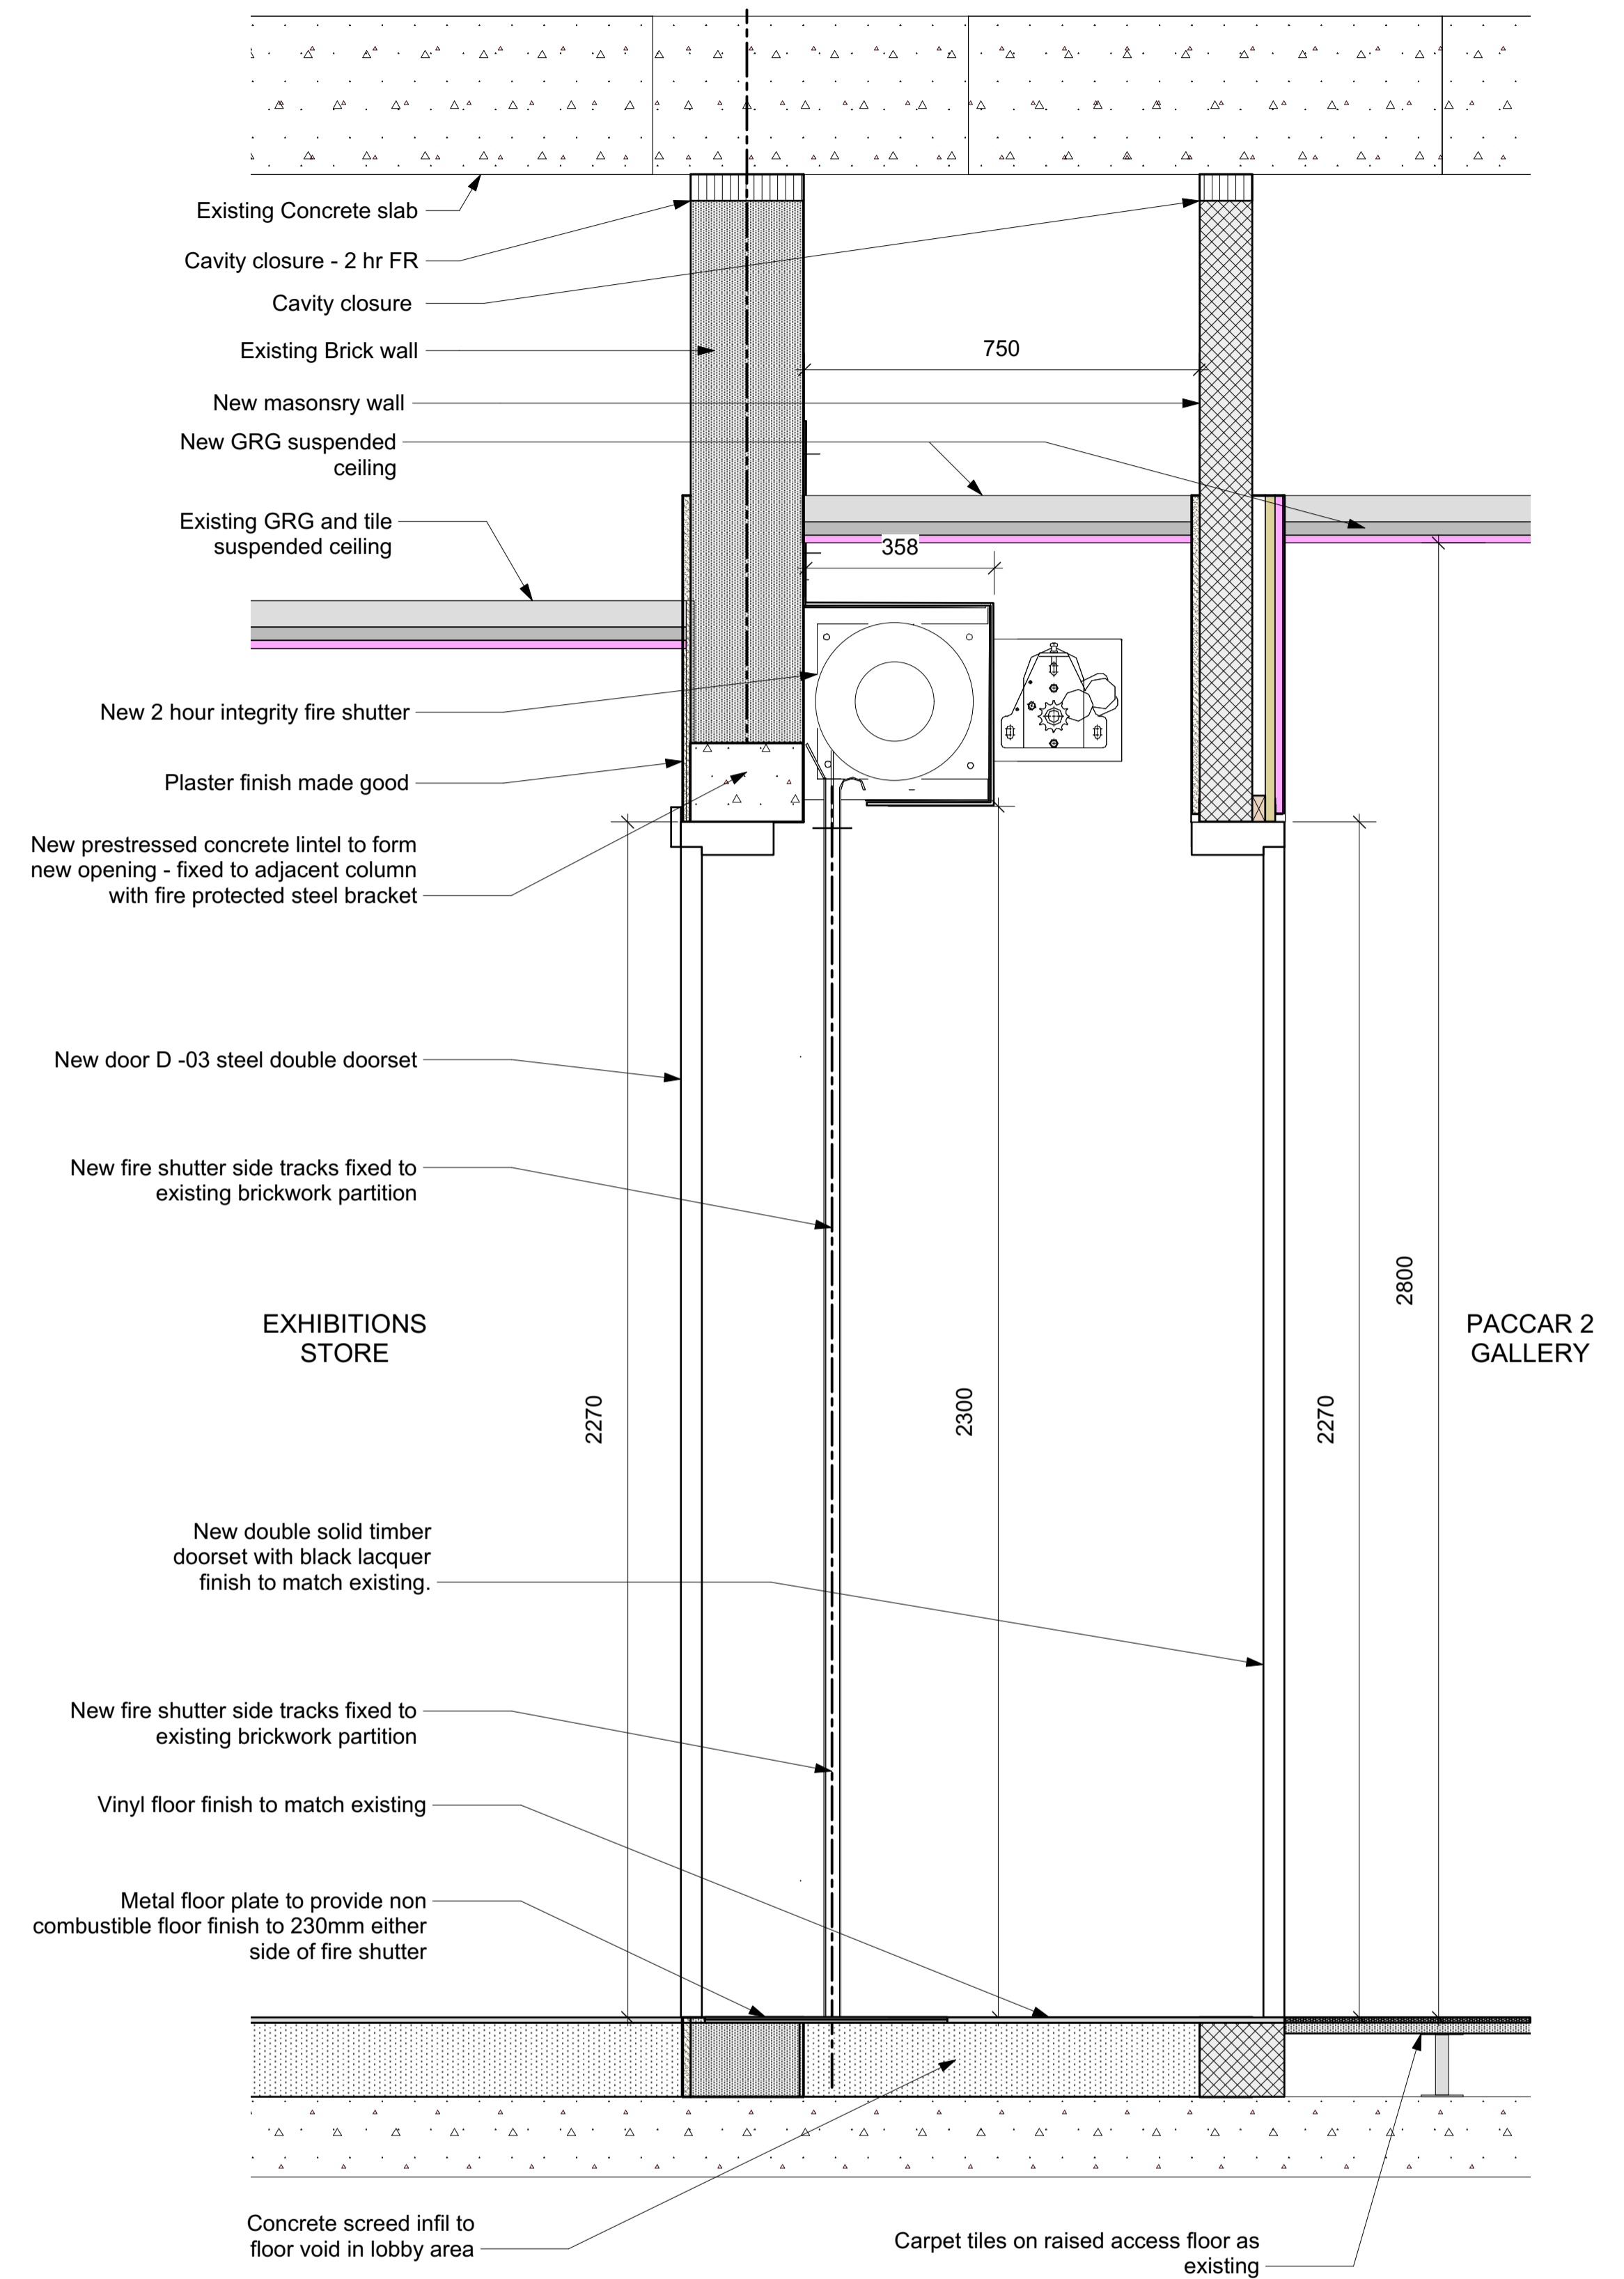

GENERAL NOTES				
(01) DO NOT SCALE FROM THIS DRAWING. USE FIGURED DIMENSIONS ONLY. ALL DIMENSIONS AND LEVELS TO BE CHECKED ON SITE PRIOR TO CONSTRUCTION WORK COMMENCING.				
(02) ALL DRAWINGS TO BE READ IN CONJUNCTION WITH DESIGNERS PACKAGE SPECIFICATION AND ASSOCIATED DOCUMENTS.				
(03) ALL DRAWINGS TO BE READ IN CONJUNCTION WITH CONSULTANTS DOCUMENTATION. ANY DISCREPANCIES BETWEEN CONSULTANTS DOCUMENTS TO BE REPORTED TO THE DESIGNER BEFORE ANY WORK COMMENCES.				
(04) THIS DRAWING SHOWS THE DESIGN INTENT, THE CONTRACTOR SHALL BE RESPONSIBLE FOR THE DETAILED CONSTRUCTION DESIGN AND DETAIL, SUITABILITY OF MATERIALS AND STRUCTURAL STABILITY OF ALL ITEMS SHOWN ON THIS DRAWING.				
(05) CONSTRUCTION DRAWINGS TO BE SUBMITTED BY CONTRACTOR TO DESIGNER FOR COMMENT PRIOR TO MANUFACTURE.				
(06) IT IS THE CONTRACTOR'S RESPONSIBILITY TO ENSURE THAT THE WORK COMPLY WITH ALL LOCAL & STATUTORY REGULATIONS AND THAT EQUIPMENT, PRODUCTS, MATERIALS AND WORKMANSHIP ARE SUITABLE.				
(07) THE CONTRACTOR SHALL BE RESPONSIBLE FOR CONSULTING WITH PROFESSIONAL ENGINEERS WHERE NECESSARY WITH REGARD TO STRUCTURAL INTEGRITY, MECHANICAL, ELECTRICAL, PLUMBING AND ANY OTHERS REQUIRED.				

REV	DATE	NAME	SUBJECT	CHECKED
A	29.11.18	R.C.	LBC SUBMISSION	

STATUS	SCHEME DESIGN
DESIGNER	<b>HARACLARK</b>

SITE	PACCAR GALLERY, BRITISH LIBRARY
CLIENT	THE BRITISH LIBRARY
PROJECT	PACCAR GALLERY DIVISION

DRAWING TITLE			
PROPOSED 2 HR FIRE SHUTTER TO NEW OPENING AT D-03			
SCALE	1:10 @ A1 1:20 @ A3	PAPER SIZE	A1 / A3
DRAWN BY		DATE	2018 01 23
CHECKED BY		DATE	
APPROVED BY		DATE	
PROJ. TITLE	PDV	PKG. NO.	0133
STAGE	-	DRAWING NO.	P-0127
REVISION			A

PROPOSED