

**NOT FOR CONSTRUCTION**

NOTICE  
 This document and its contents are the copyright of the designer. Any party receiving this document does so in confidence and agrees that information contained herein shall not be published in whole or in part or disclosed to others without the express prior written consent of WATG. Do not Scale. All dimensions to be checked on site. All information on these drawings are for aesthetic content only.

key plan

/ 2018-12 PLANNING APPLICATION

no. date issue  
 issues | revisions

**7 DIALS  
 WAREHOUSE**

ARCHITECTURE

EXISTING - PLAN LEVEL


3  
 sheet title

project no. 187083 05-NOV-2018

checked by: -- /  
 drawn by: MM /  
 scale: 1 : 100 @ A1 revision

**A12-100**

sheet no.

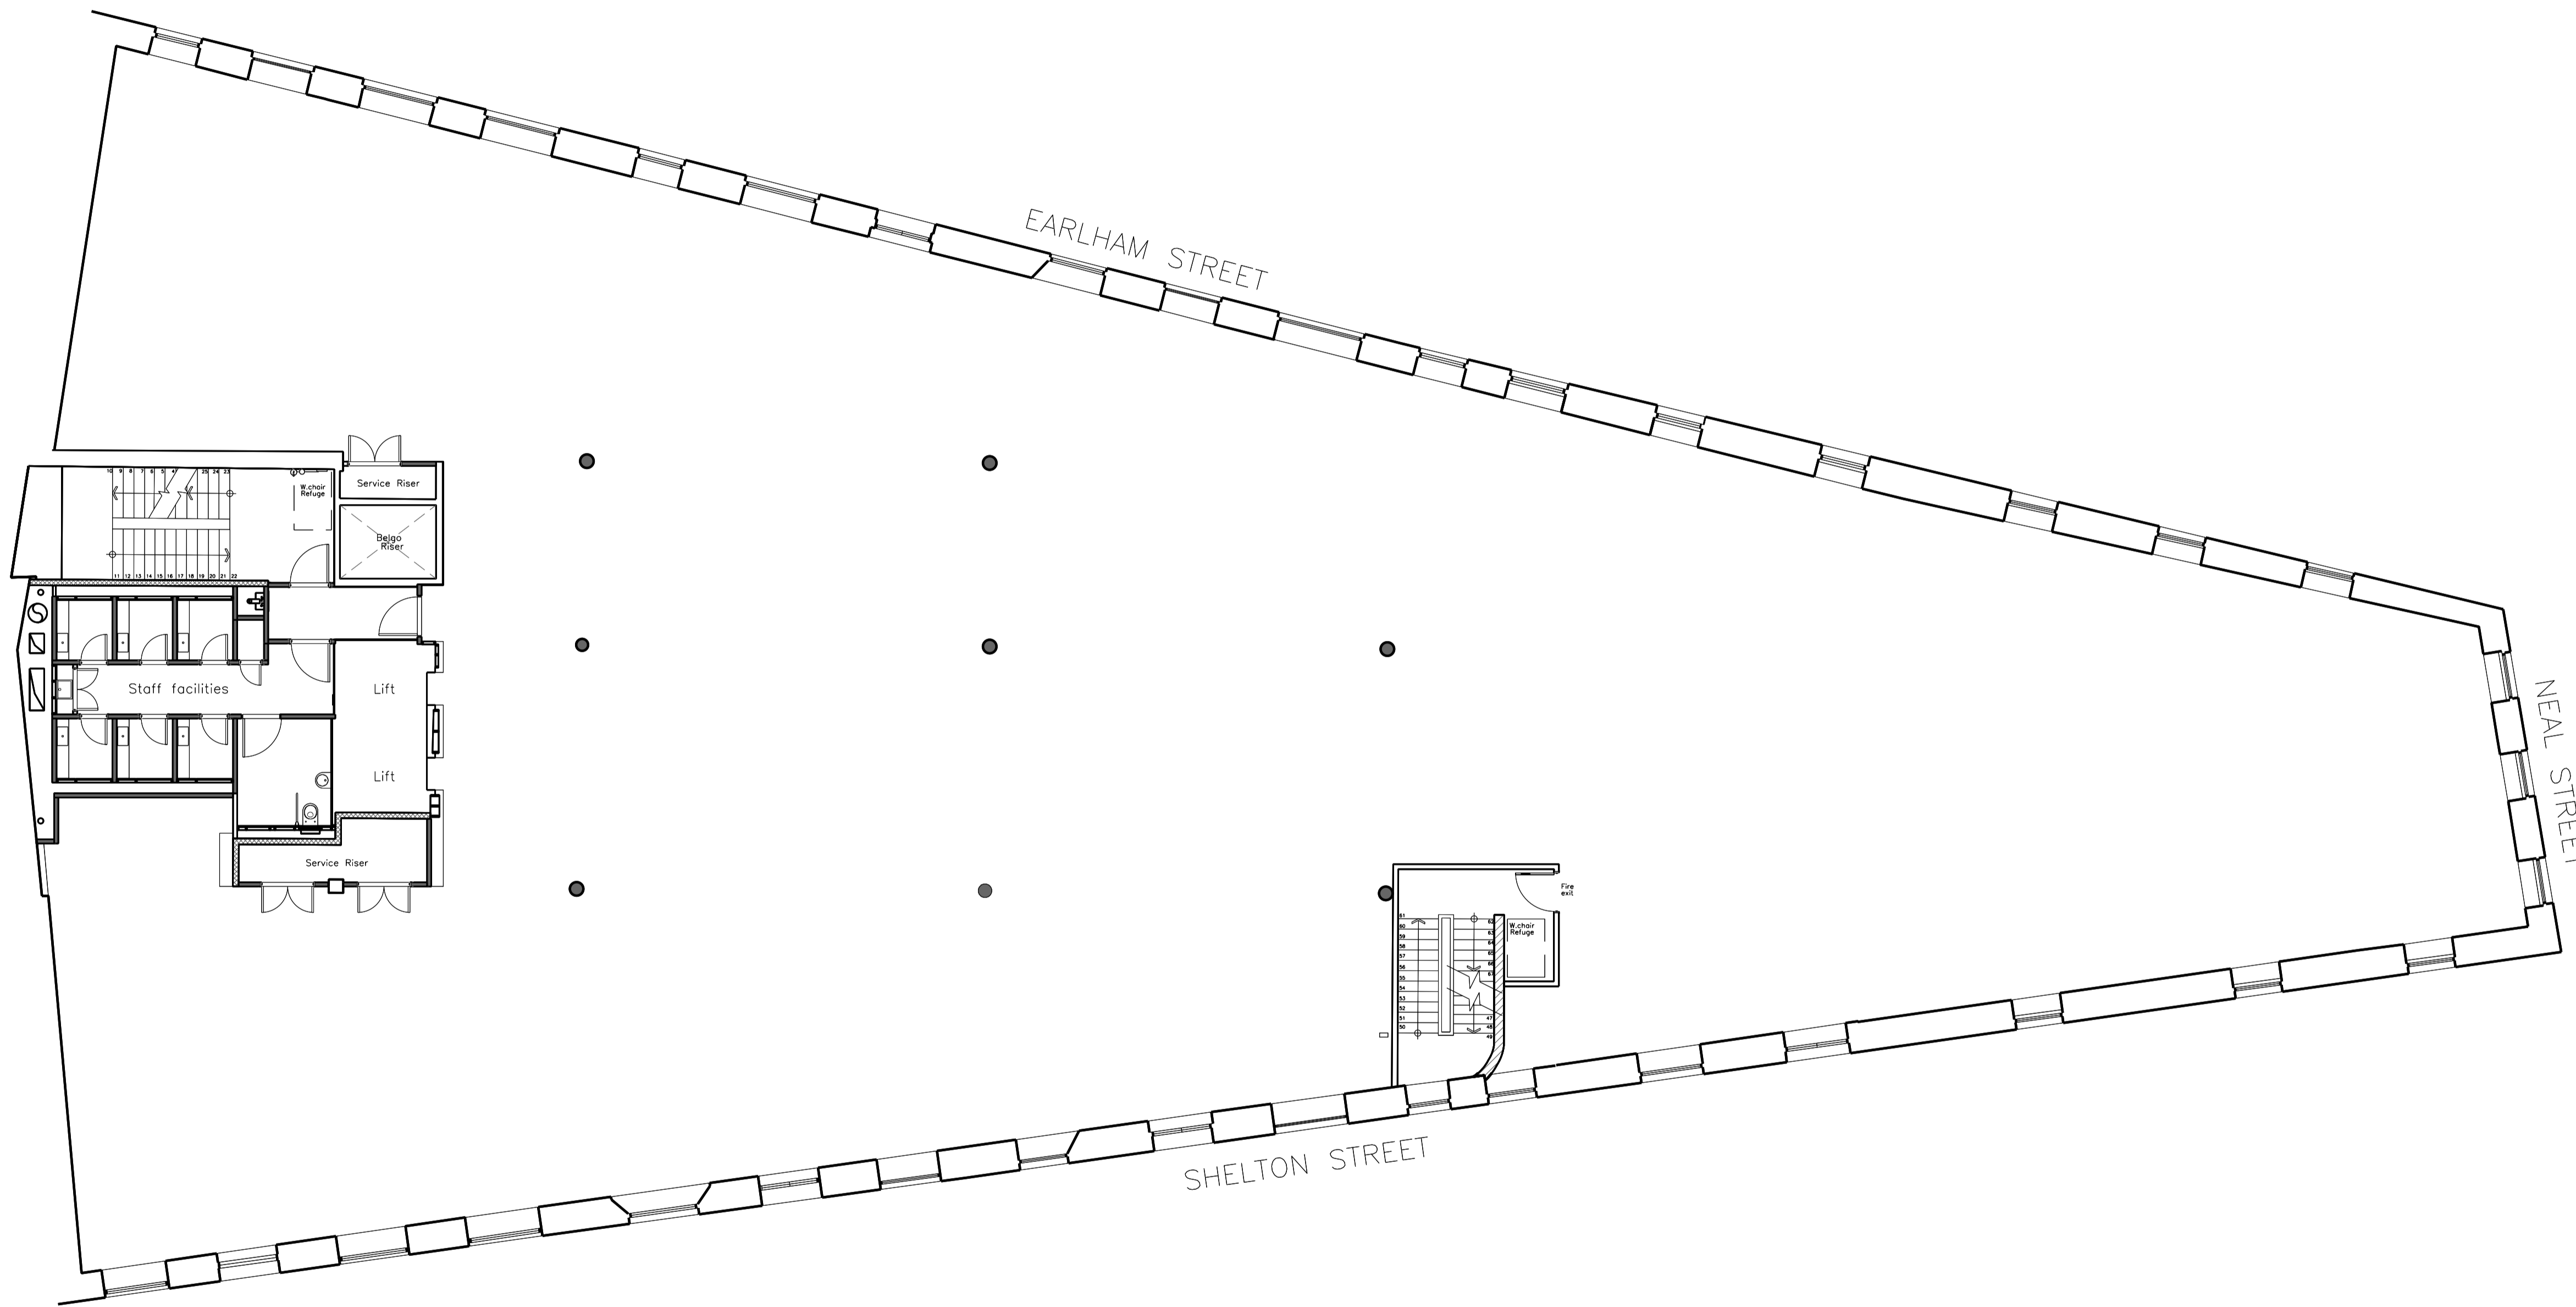

the original size of this A1 sheet is 841mm x 594mm Copyright © 2018 WATG. All rights reserved.

**1 EXISTING PLAN LEVEL 3**  
 1 : 100

